



Proposed roof plan

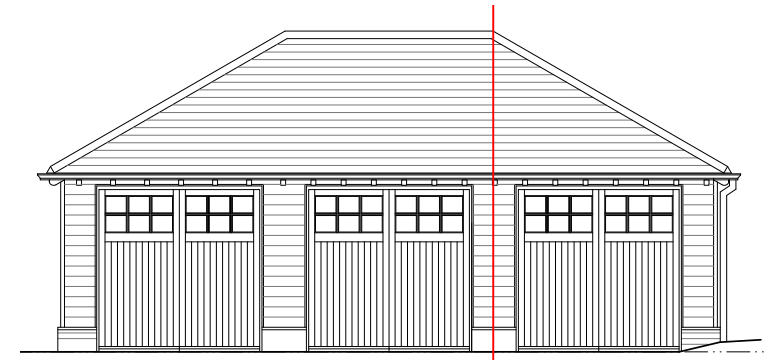


Proposed front elevation

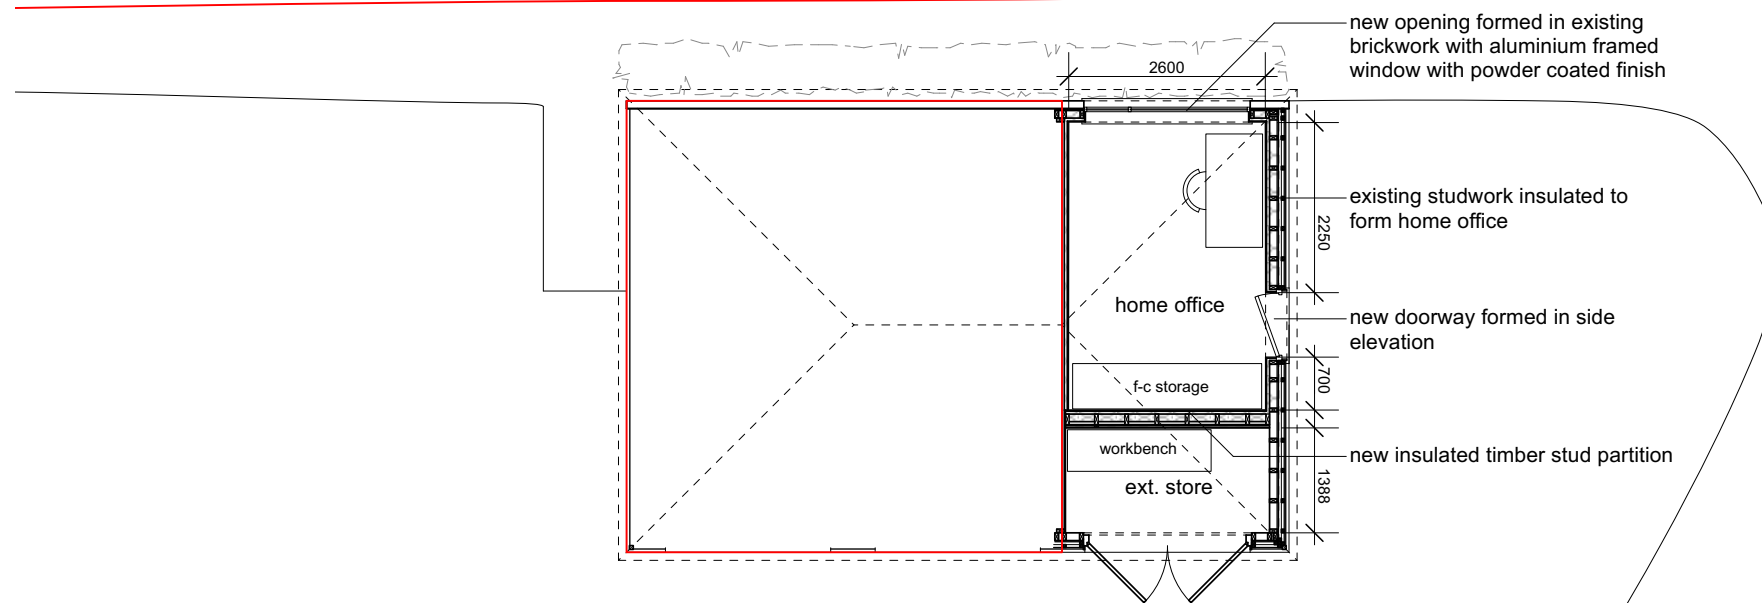

gravel parking area


No. 3 Oakwrights

Proposed ground floor plan

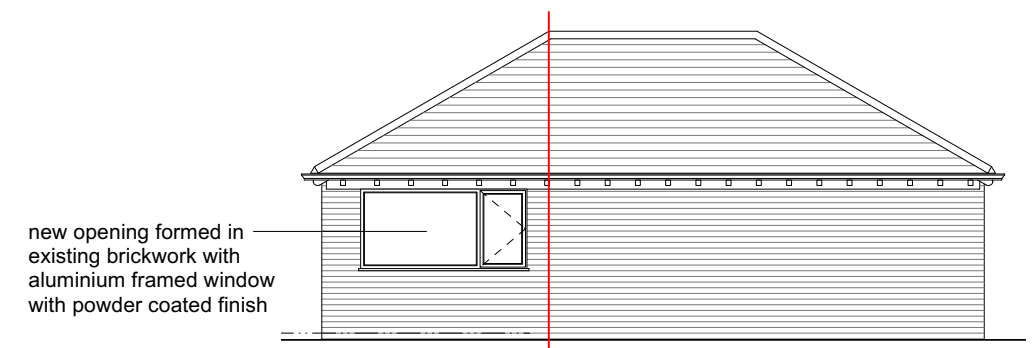


Proposed rear elevation

new doorway formed in side elevation

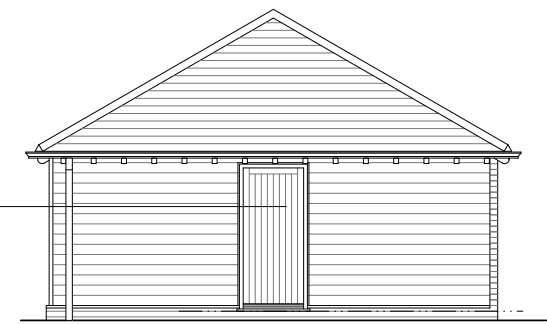

Proposed side elevation

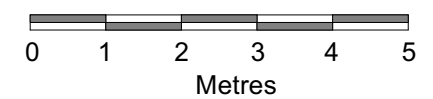

Client:

Drawing No: TYS100_02

Purpose of Issue: Planning Application

Project: Proposed Garage Conversion
3 Oakwrights, Albury, SG11 2JH

Drawing Title: Proposed Details

Scale: 1:100 @ A3

Date: 30/01/2023

Rev: B

Alison Akester Architects
1 RIDGEWAY, LITTLE HADHAM, WARE, SG11 2BT
Tel: 07914 676114
E: alison@aakarchitects.co.uk



Revision	Date	Notes
B	14 02 23	Amendments to side elevation
A	31 01 23	Amendments following client comments