

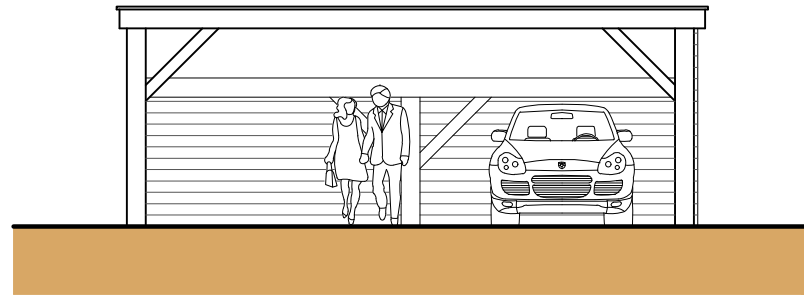




- General Notes**
1. All dimensions are shown in 'mm' unless otherwise stated.
 2. The contractor, sub-contractors and suppliers must verify all dimensions on site prior to the commencement of any work.
 3. This drawing is to be read in conjunction with all relevant engineers and specialist sub-contractors drawings and specifications.
 4. Any discrepancies are to be brought to the designers attention.

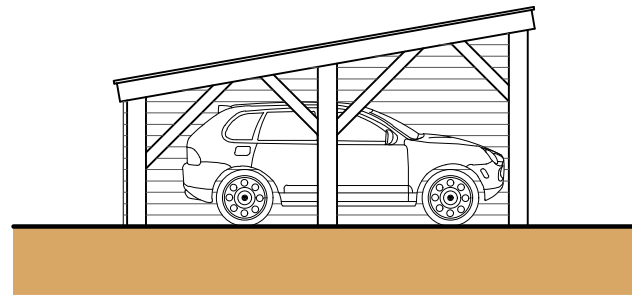



Front Elevation (N)
Scale: 1:100

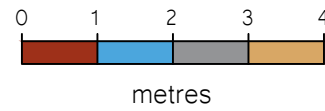



Side Elevation (W)
Scale: 1:100

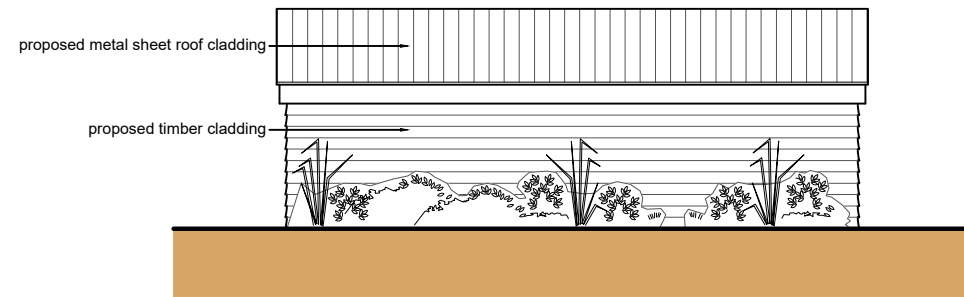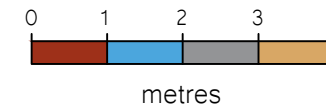


Rear Elevation (S)
Scale: 1:100

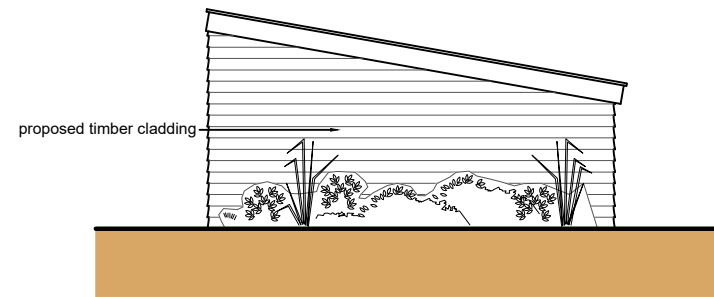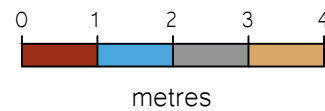

Side Elevation (E)
Scale: 1:100

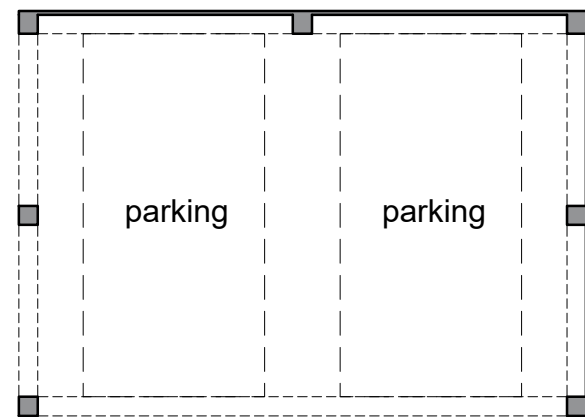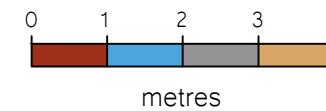

Floor Plan
Scale: 1:100

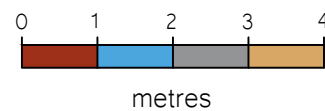

Status
FOR APPROVAL



Swann Edwards Architecture Limited, Swann Edwards Architecture,
Black Barn, Fen Road, Guyhirn, Wisbech, Cambs. PE13 4AA
t 01945 450694 e info@swannedwards.co.uk w www.swannedwards.co.uk

Proposed Dwelling & Car Port at Land Rear Of Burnsall, Squires Drove, Three Holes For: Mrs. I. Forth	Job Title	Date	Drawn by
		January 2023	GT
Drawing Title Planning Drawing Car Port Floor Plan & Elevations	Checked by	Job No.	Sheet Size
	GE	SE-1770	A3
	Dwg No.	Revision	
	PP1100		