
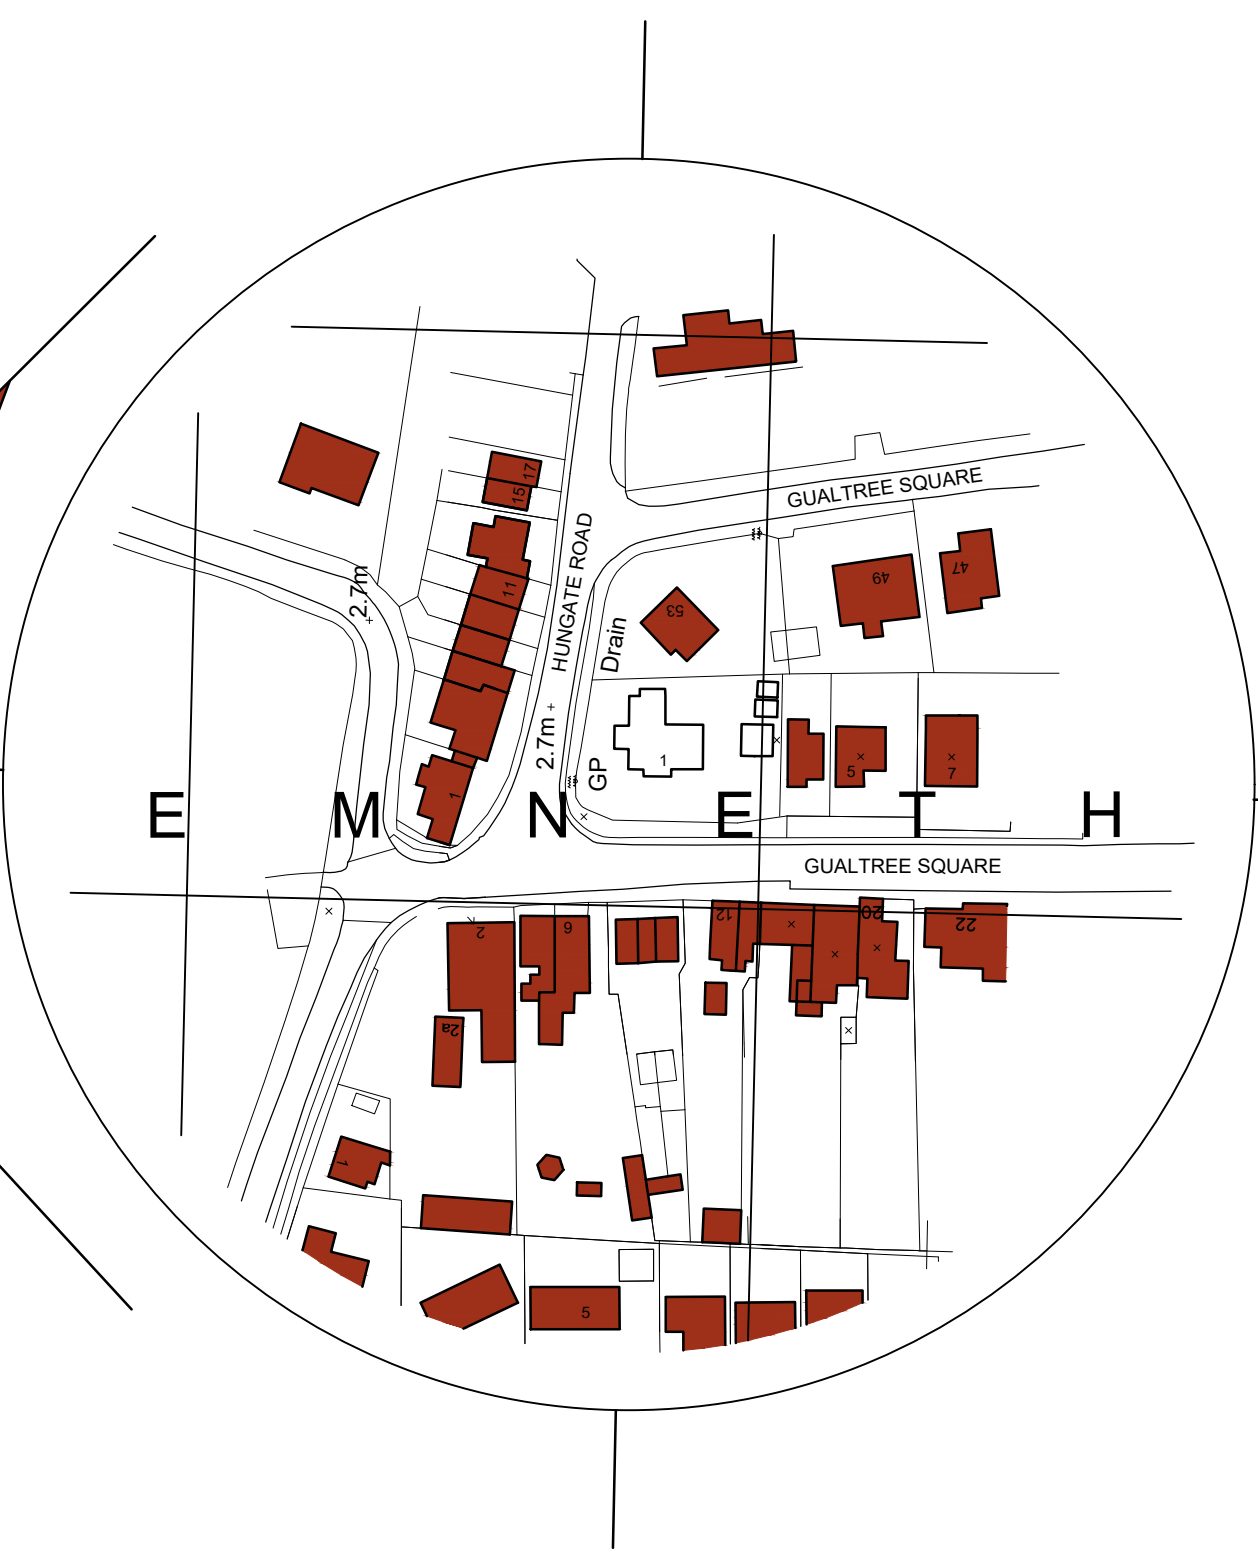
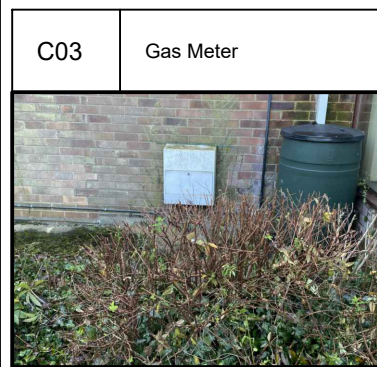




- General Notes**
1. All dimensions are shown in 'mm' unless otherwise stated.
  2. The contractor, sub-contractors and suppliers must verify all dimensions on site prior to the commencement of any work.
  3. This drawing is to be read in conjunction with all relevant engineers and specialist sub-contractors drawings and specifications.
  4. Any discrepancies are to be brought to the designers attention.

**CONSTRUCTION DESIGN & MANAGEMENT REGULATIONS 2015**


The following information must be read in conjunction with the project Risk register. This drawing highlights significant design related Health & Safety Risks present during Construction phase, and Residual Risks which remain post completion. Other Health & Safety Risks associated with Construction Activities may be present, and must be identified by the Principal Contractor prior to works commencing. Design Risks relating to specialist design items must be identified by the relevant specialist designers/ consultants and issued to the Principal Designer.

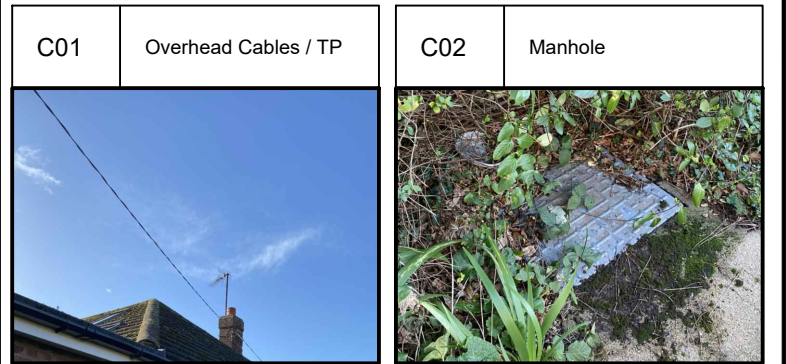

**Location Plan**  
Scale: 1:1250

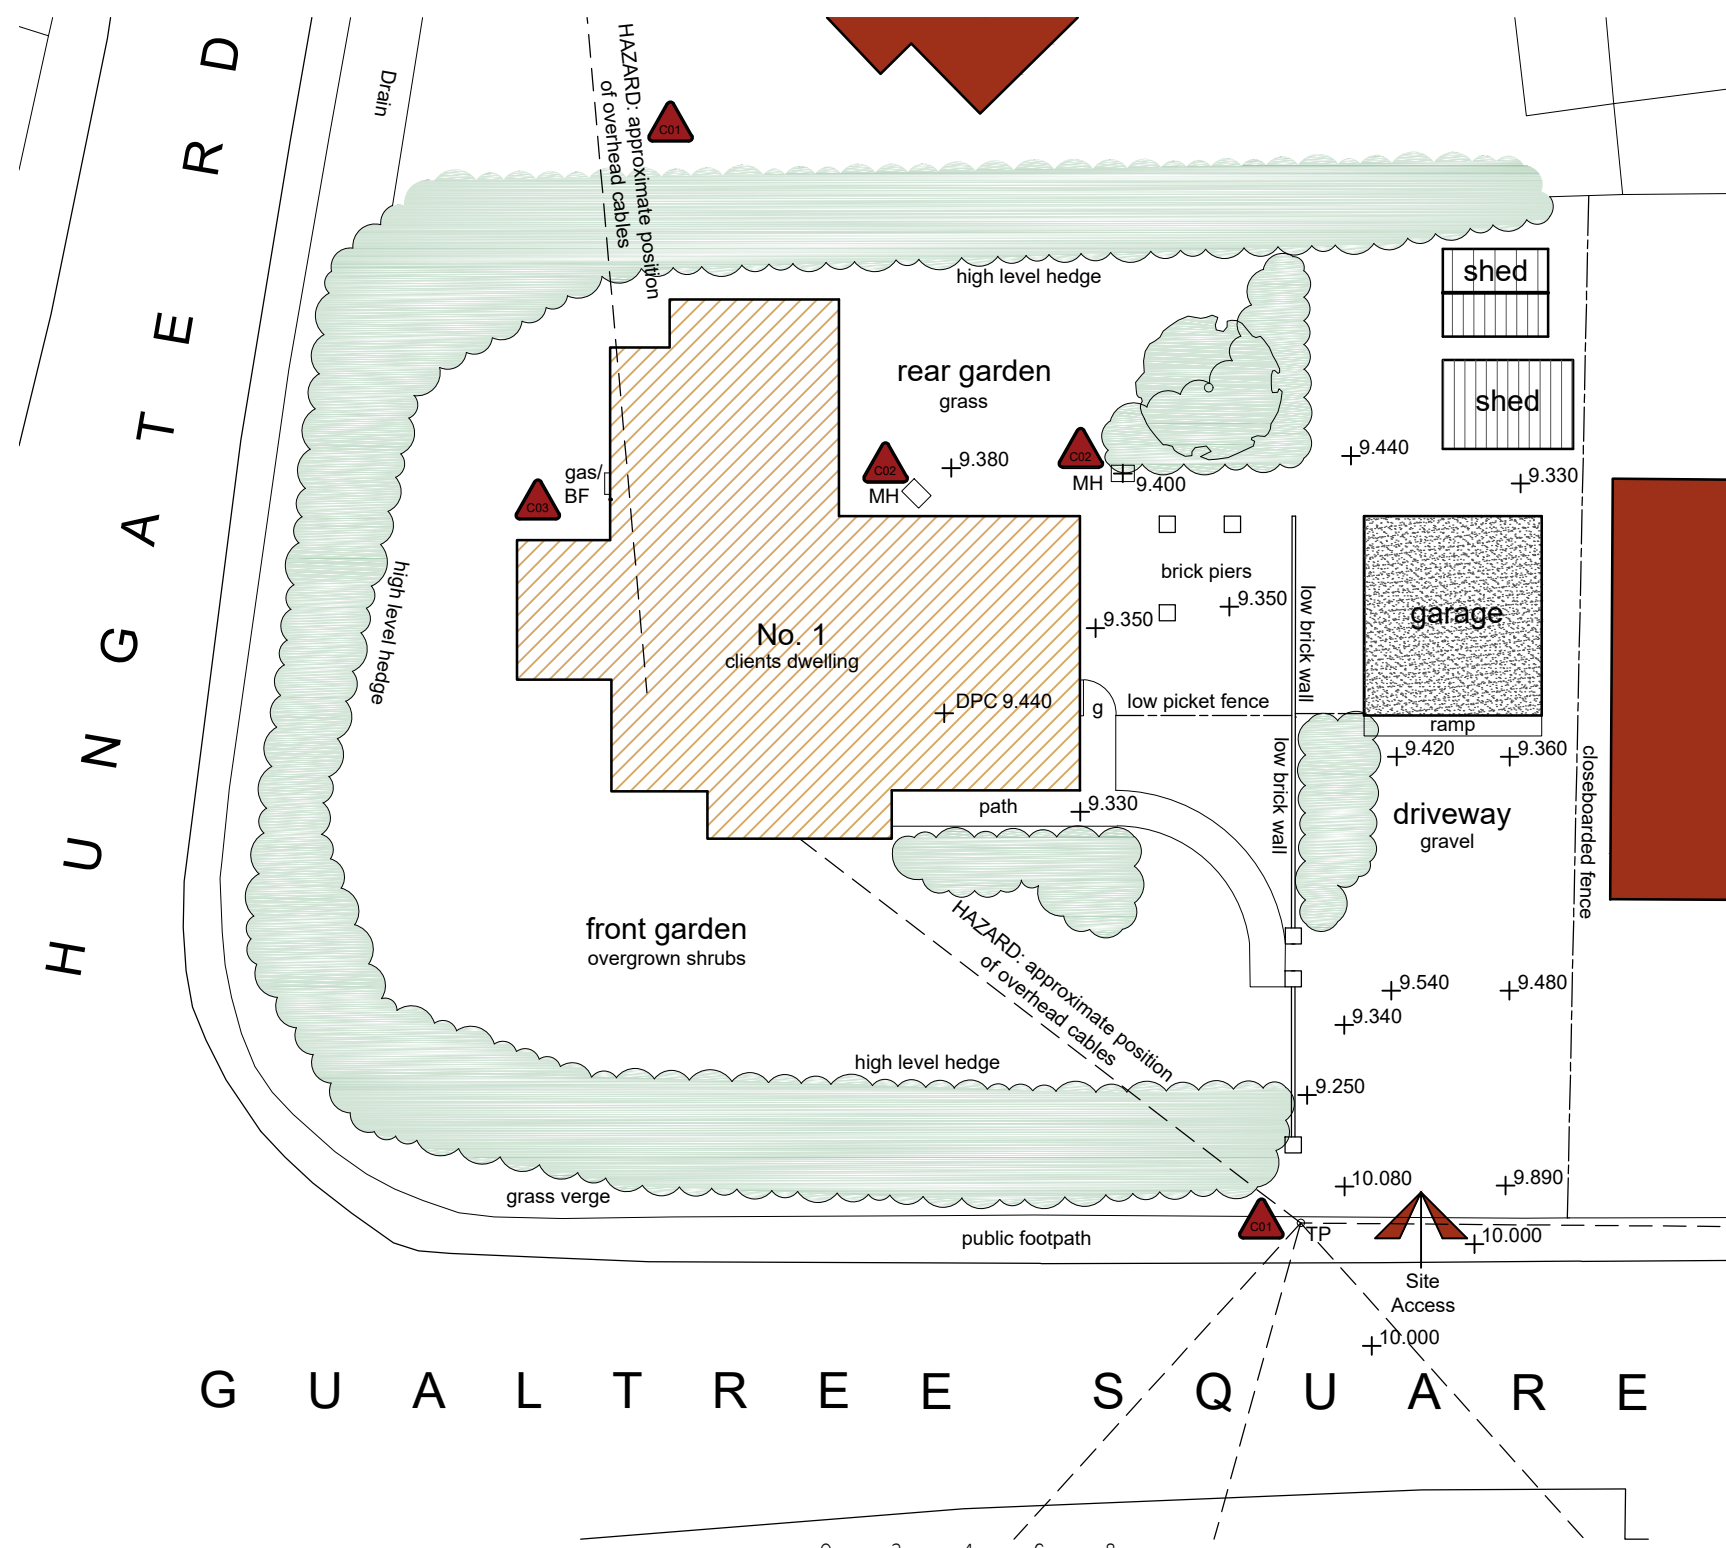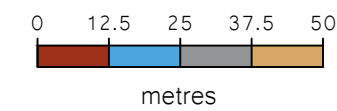

**Site Plan**  
Scale: 1:200

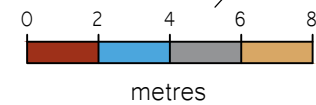

**SITE PLAN KEY**

	Indicates site access		Indicates site levels taken from temporary datum
	Indicates un-surveyed buildings taken from OS map		Indicates un-surveyed trees and hedging
	Indicates surveyed buildings on site		Indicates un-surveyed buildings on site

Status  
**AS EXISTING**



Swann Edwards Architecture Limited, Swann Edwards Architecture, Black Barn, Fen Road, Guyhirn, Wisbech, Cambs. PE13 4AA  
t 01945 450694 e info@swannedwards.co.uk w www.swannedwards.co.uk

Job Title Proposed Dwelling Land adjacent 1 Gualtree Square, Emmeth, PE14 8DA For: Ms J Hall	Date January 2023	Drawn by BR
	Checked by MC	
Drawing Title Survey Drawing	Job No. SE-1916	Sheet Size A2
	Dwg No. 100	Revision