


GENERAL NOTES:  
 1. THIS DRAWING IS TO BE READ IN CONJUNCTION WITH THE OTHER RELEVANT CONSULTANTS DRAWINGS.  
 2. ALL FINISHES ARE TO CONFORM TO THE CURRENT BUILDING REGULATIONS.  
 3. REFER TO A SEPARATE DOCUMENT FOR THE DESIGNERS RISK ASSESSMENT.  
 4. ALL WORKS OR MATERIALS INDICATED ON THIS DRAWING ARE TO BE TO THE LATEST RELEVANT BRITISH STANDARDS AND CARRIED OUT IN ACCORDANCE WITH THE BRITISH STANDARDS CODES OF PRACTICE OR RECOGNIZED INSTITUTE OR TRADE ASSOCIATION RECOMMENDATIONS AND PUBLICATIONS.

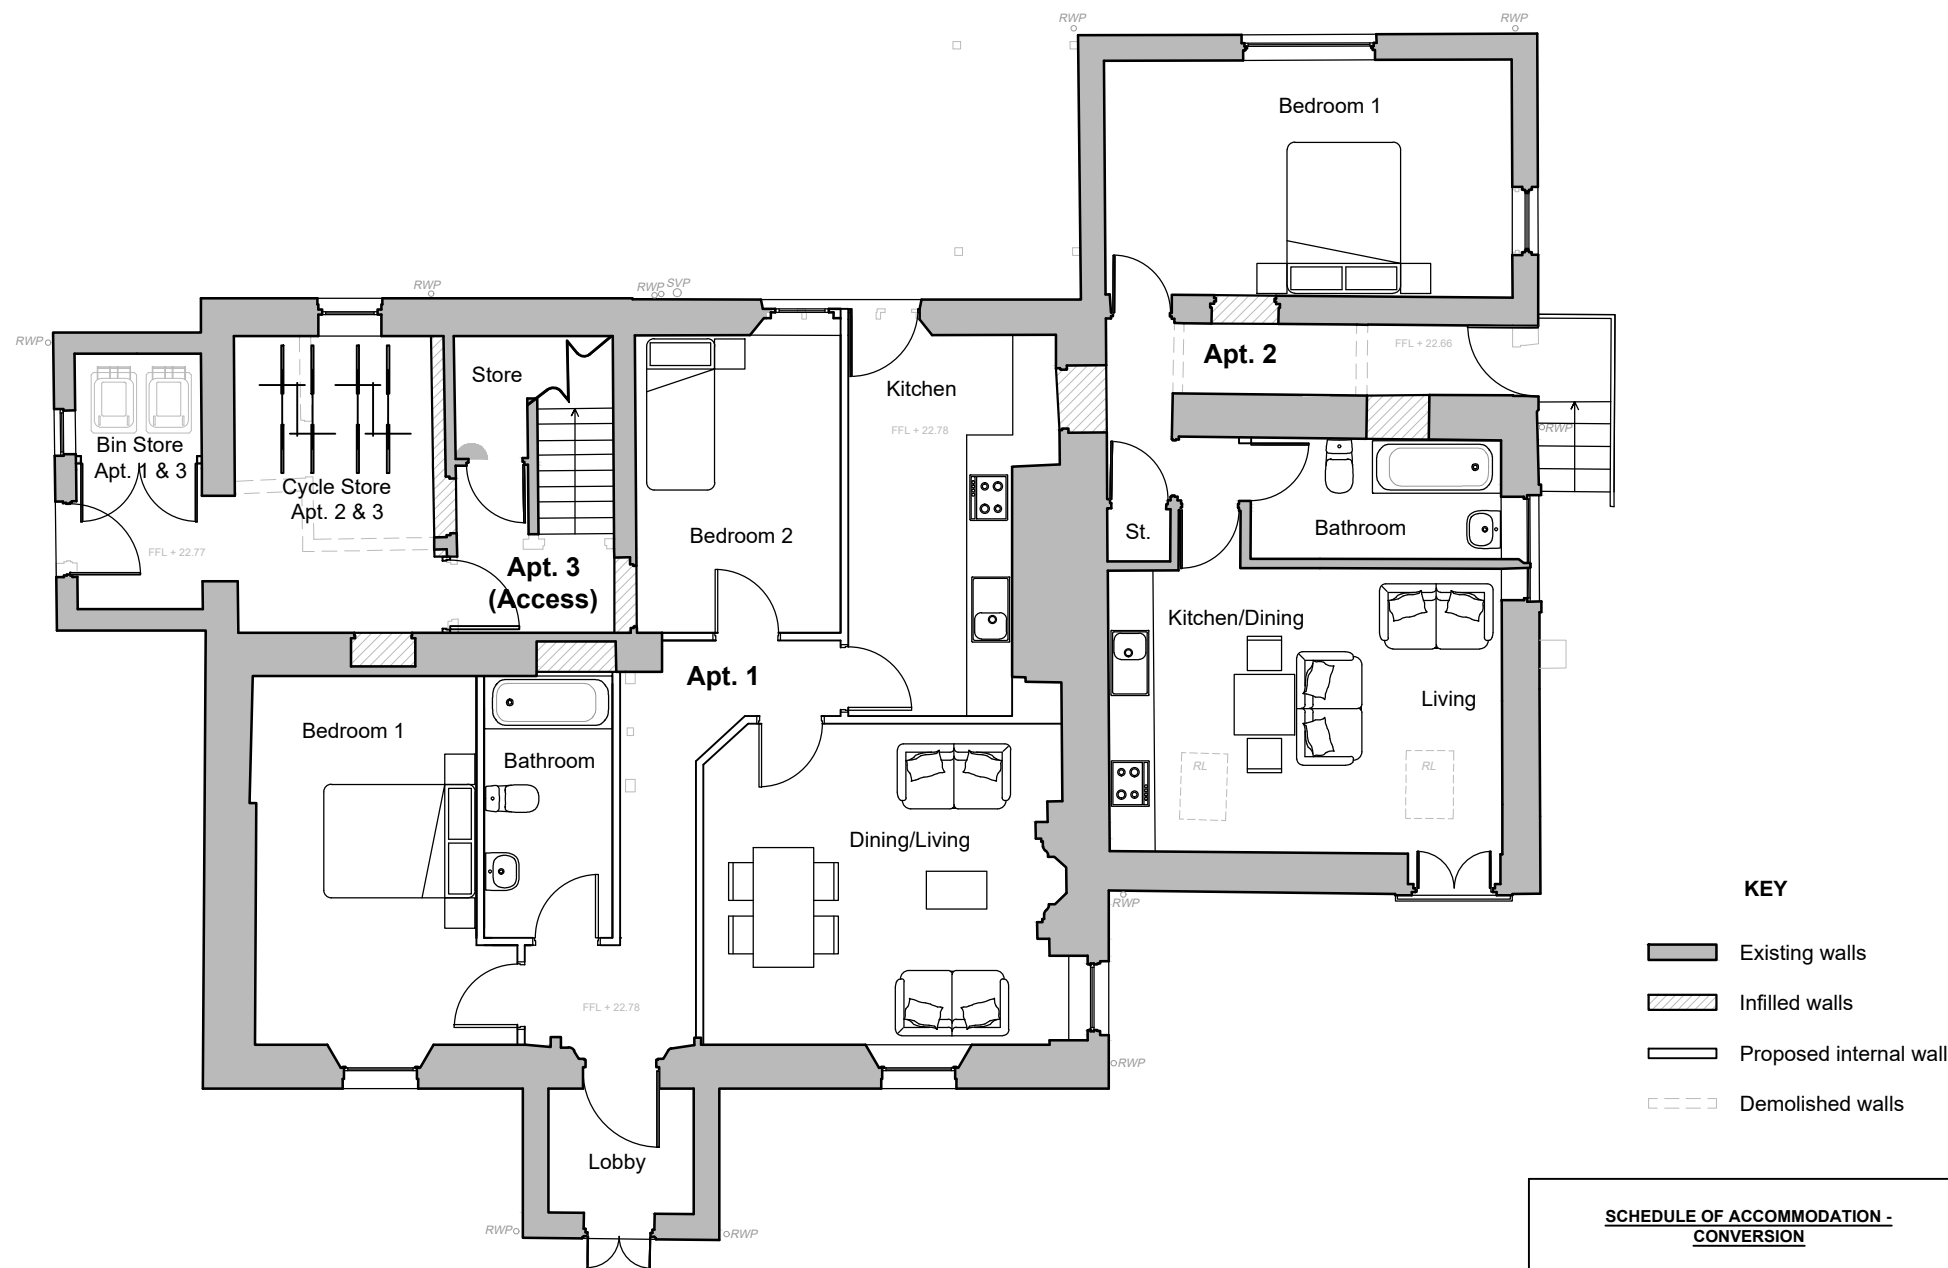


PROPOSED GROUND FLOOR PLAN  
 SCALE 1:100 @ A3

**KEY**

- Existing walls
- Infilled walls
- Proposed internal walls
- Demolished walls

SCHEDULE OF ACCOMMODATION - CONVERSION	
Conversion	
<b>GROUND FLOOR</b>	APT. 1 - 2B @ 80m <sup>2</sup> APT. 2 - 1B @ 55m <sup>2</sup> APT. 3 access = 8m <sup>2</sup>
<b>FIRST FLOOR</b>	APT. 3 - 2B @ 95m <sup>2</sup>
Common Amenity Space 88m <sup>2</sup>	

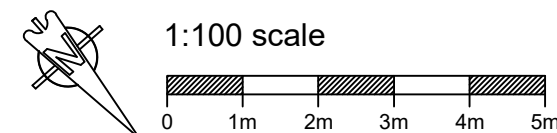

Revision	Date	Description	Drawn	Chkd
P2	Feb 2023	Window - Bedroom 1 Apt. 2		AC
P1	Jan 2023	Preliminary		AC

**PLC ARCHITECTS**  
 Lansdowne House  
 25-26 Hampshire Terrace  
 Portsmouth PO1 2QF  
 Hampshire England  
 Tel: (023) 92 755 333  
 E-Mail: admin@plcarchitects.com  
 Web: www.plcarchitects.com

Client:  
 Punch Partnerships (PML) Limited

Project:  
 Salmon Inn,  
 Berwick-upon-Tweed  
 TD15 2NS

Drawing Title:  
 Proposed Ground Floor Plan -  
 Conversion

Drawn By	Date	Checked By	Date	Approved By	Date
AC	Feb' 23				
Drawing No.	Revision	Scale:			
23.3405.101	P2	1:100 @ A3			