



**Notes**  
**Copyright**  
 © Robert Doughty Consultancy Limited.  
 All rights described in the Copyright, Designs and Patents Act 1988 have been asserted.  
**Ordinance Survey Map**  
 © Crown Copyright. OS Licence No: AR 100010613.  
**Dimensions**  
 All dimensions shown are for the purposes of obtaining the relevant planning permission only.  
**CDM 2015**  
 This drawing is for illustrative purposes and/or obtaining the relevant planning permission only. It should not be used for construction and accordingly, risk identification under the Construction (Design & Management) Regulations 2015 has not been undertaken.

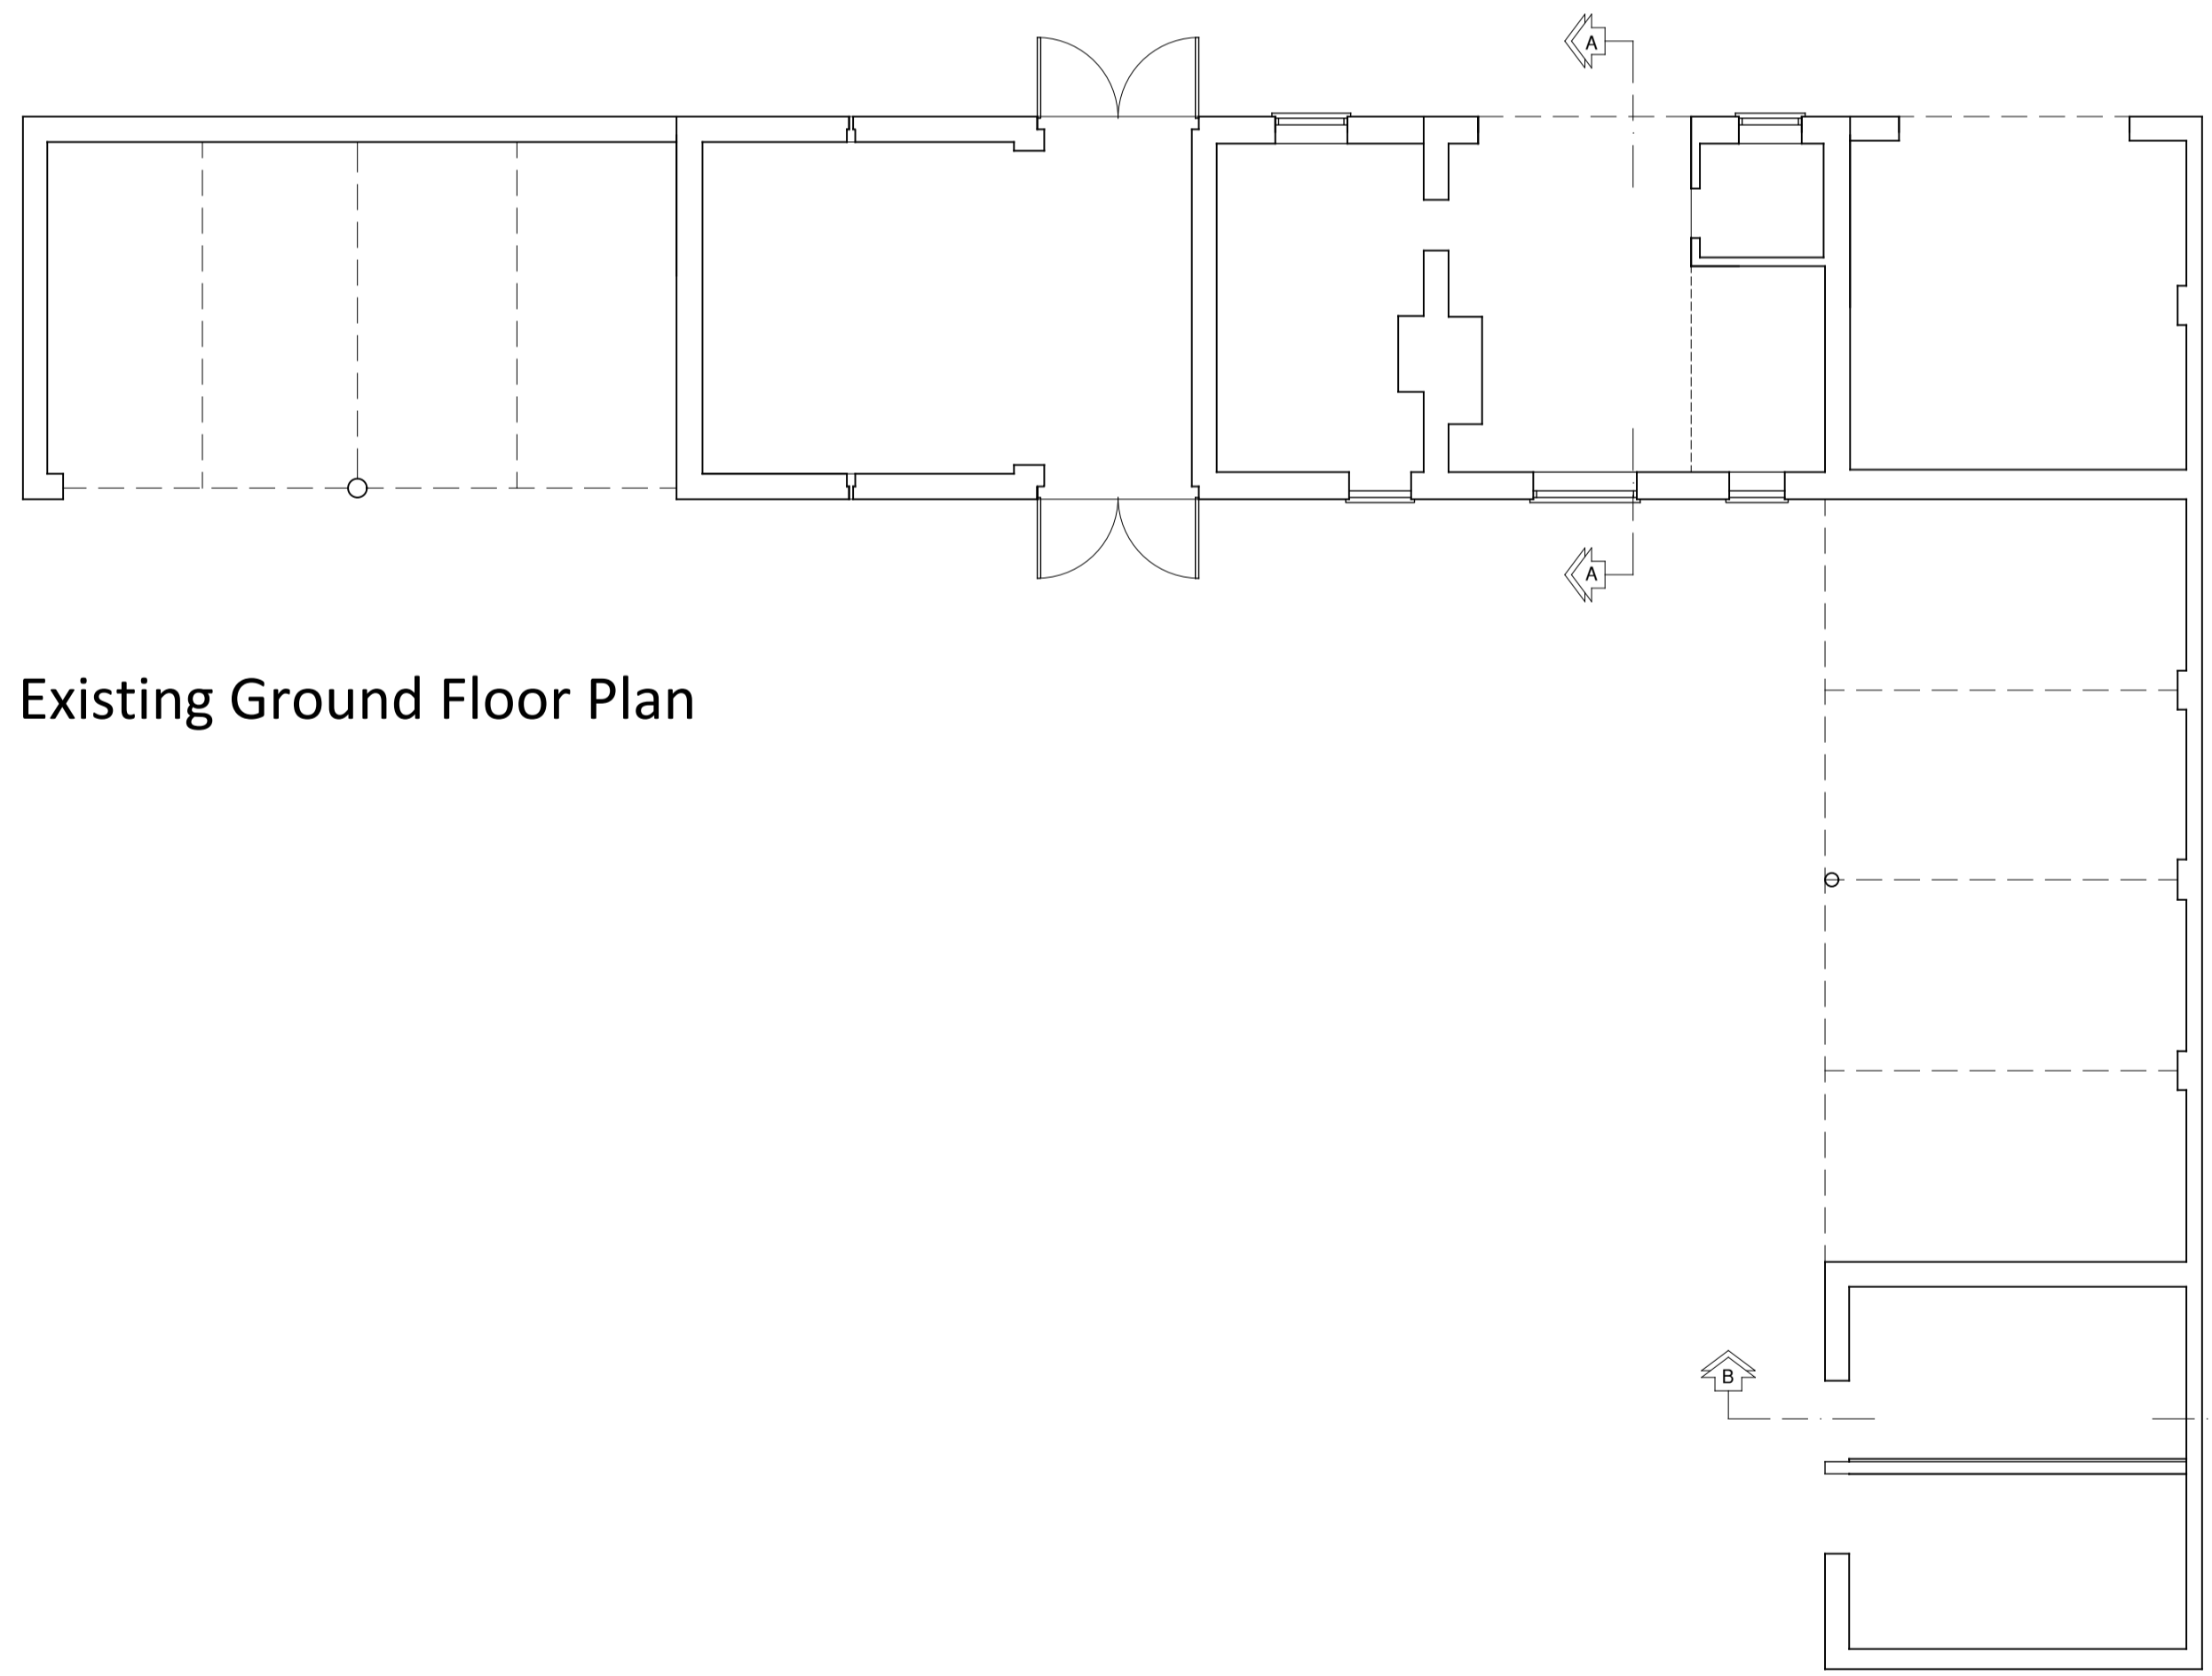

Existing Ground Floor Plan

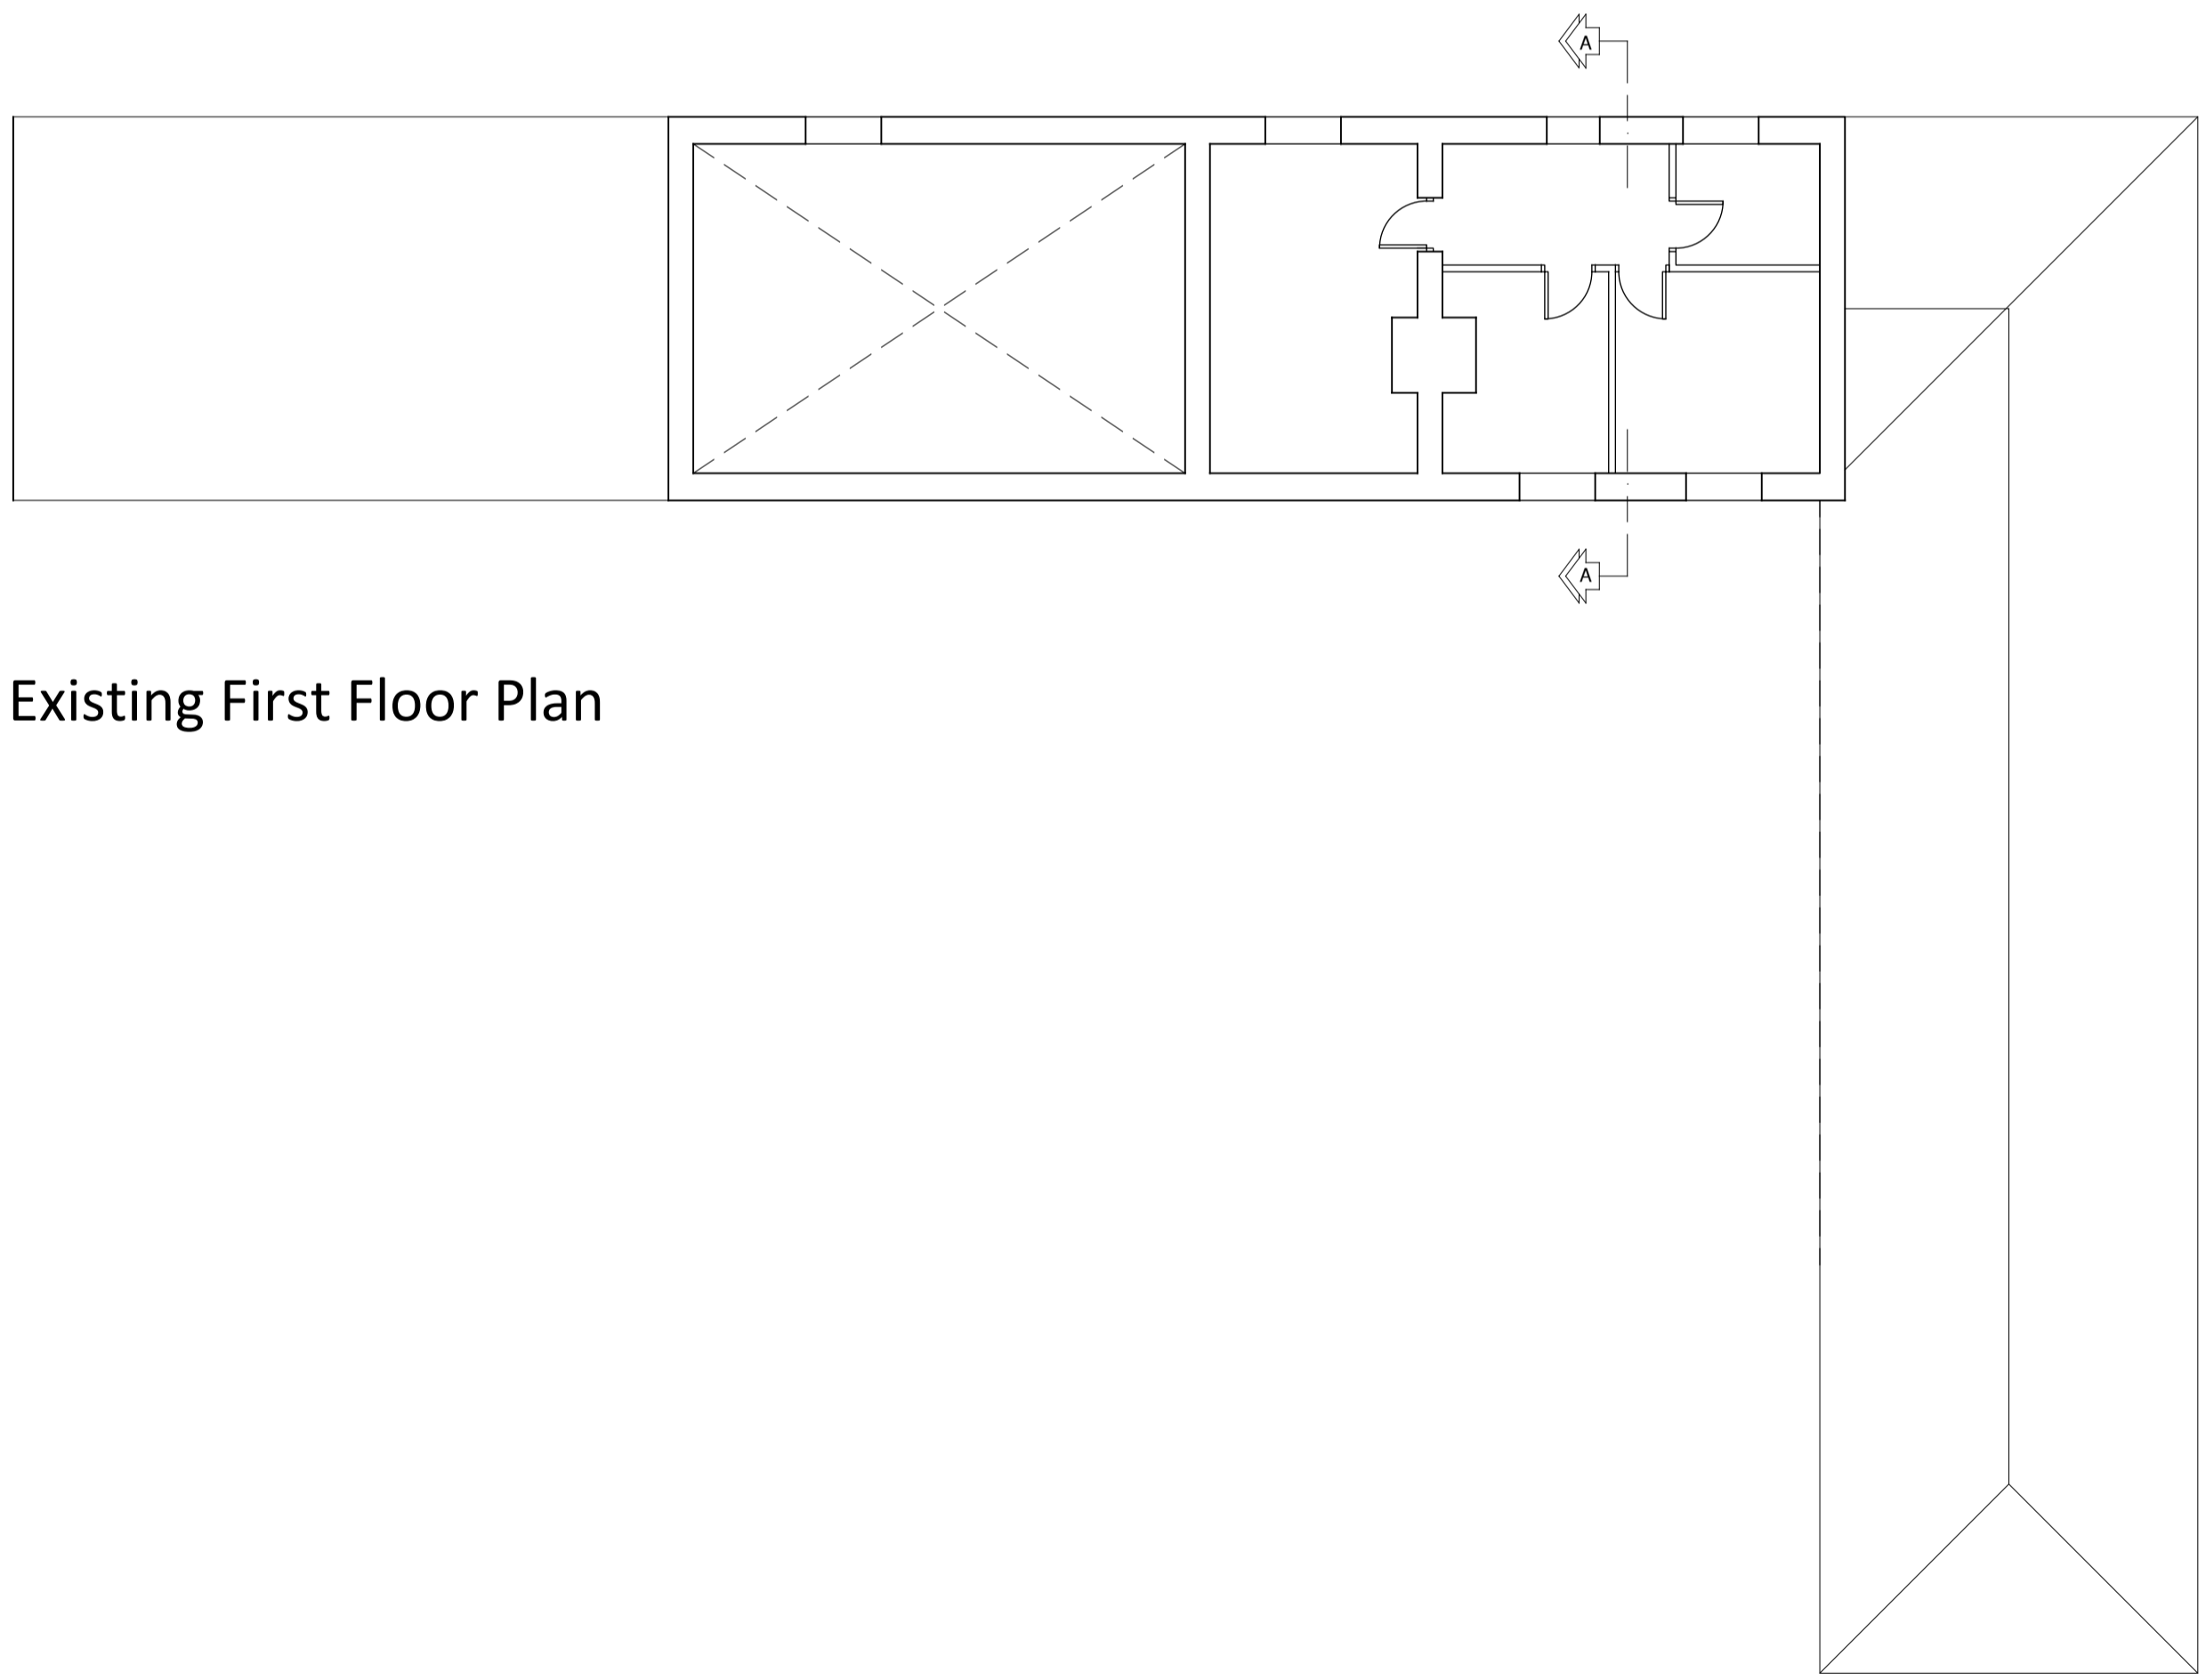

Existing First Floor Plan

Rev	Description	Date
A	First Floor Plan corrected.	17-02-23

**rdc**  
 Robert Doughty  
 Consultancy  
 32 High Street, Helpringham  
 Sleaford, Lincolnshire, NG34 0RA  
 Tel: 01529 421646  
 Email: admin@rdc-landplan.co.uk  
 Web: www.rdc-landplan.co.uk

**Client**  
 Robert Watts Ltd

**Project**  
 Thorpe Latimer  
 Farm Development

**Drawing**  
 Existing Floor Plans

<b>Scale @ A1</b> 1: 100	<b>Date</b> 05/12/22
-----------------------------	-------------------------

<b>Drawn By</b> PSS	<b>Checked By</b> -
------------------------	------------------------

<b>Job Number</b> 786-7	<b>Status</b> PL	<b>Purpose of Issue</b> Planning
----------------------------	---------------------	-------------------------------------

<b>Drawing No.</b> 786-7_PL_PL01	<b>Rev</b> A
-------------------------------------	-----------------