


Existing Planning Consent; 18/03887/AGTRES
 Conversion of 3No stone agricultural buildings into 4No
 residential dwellings (as amended).
 Approval Date; 24th July 2019

Longbank

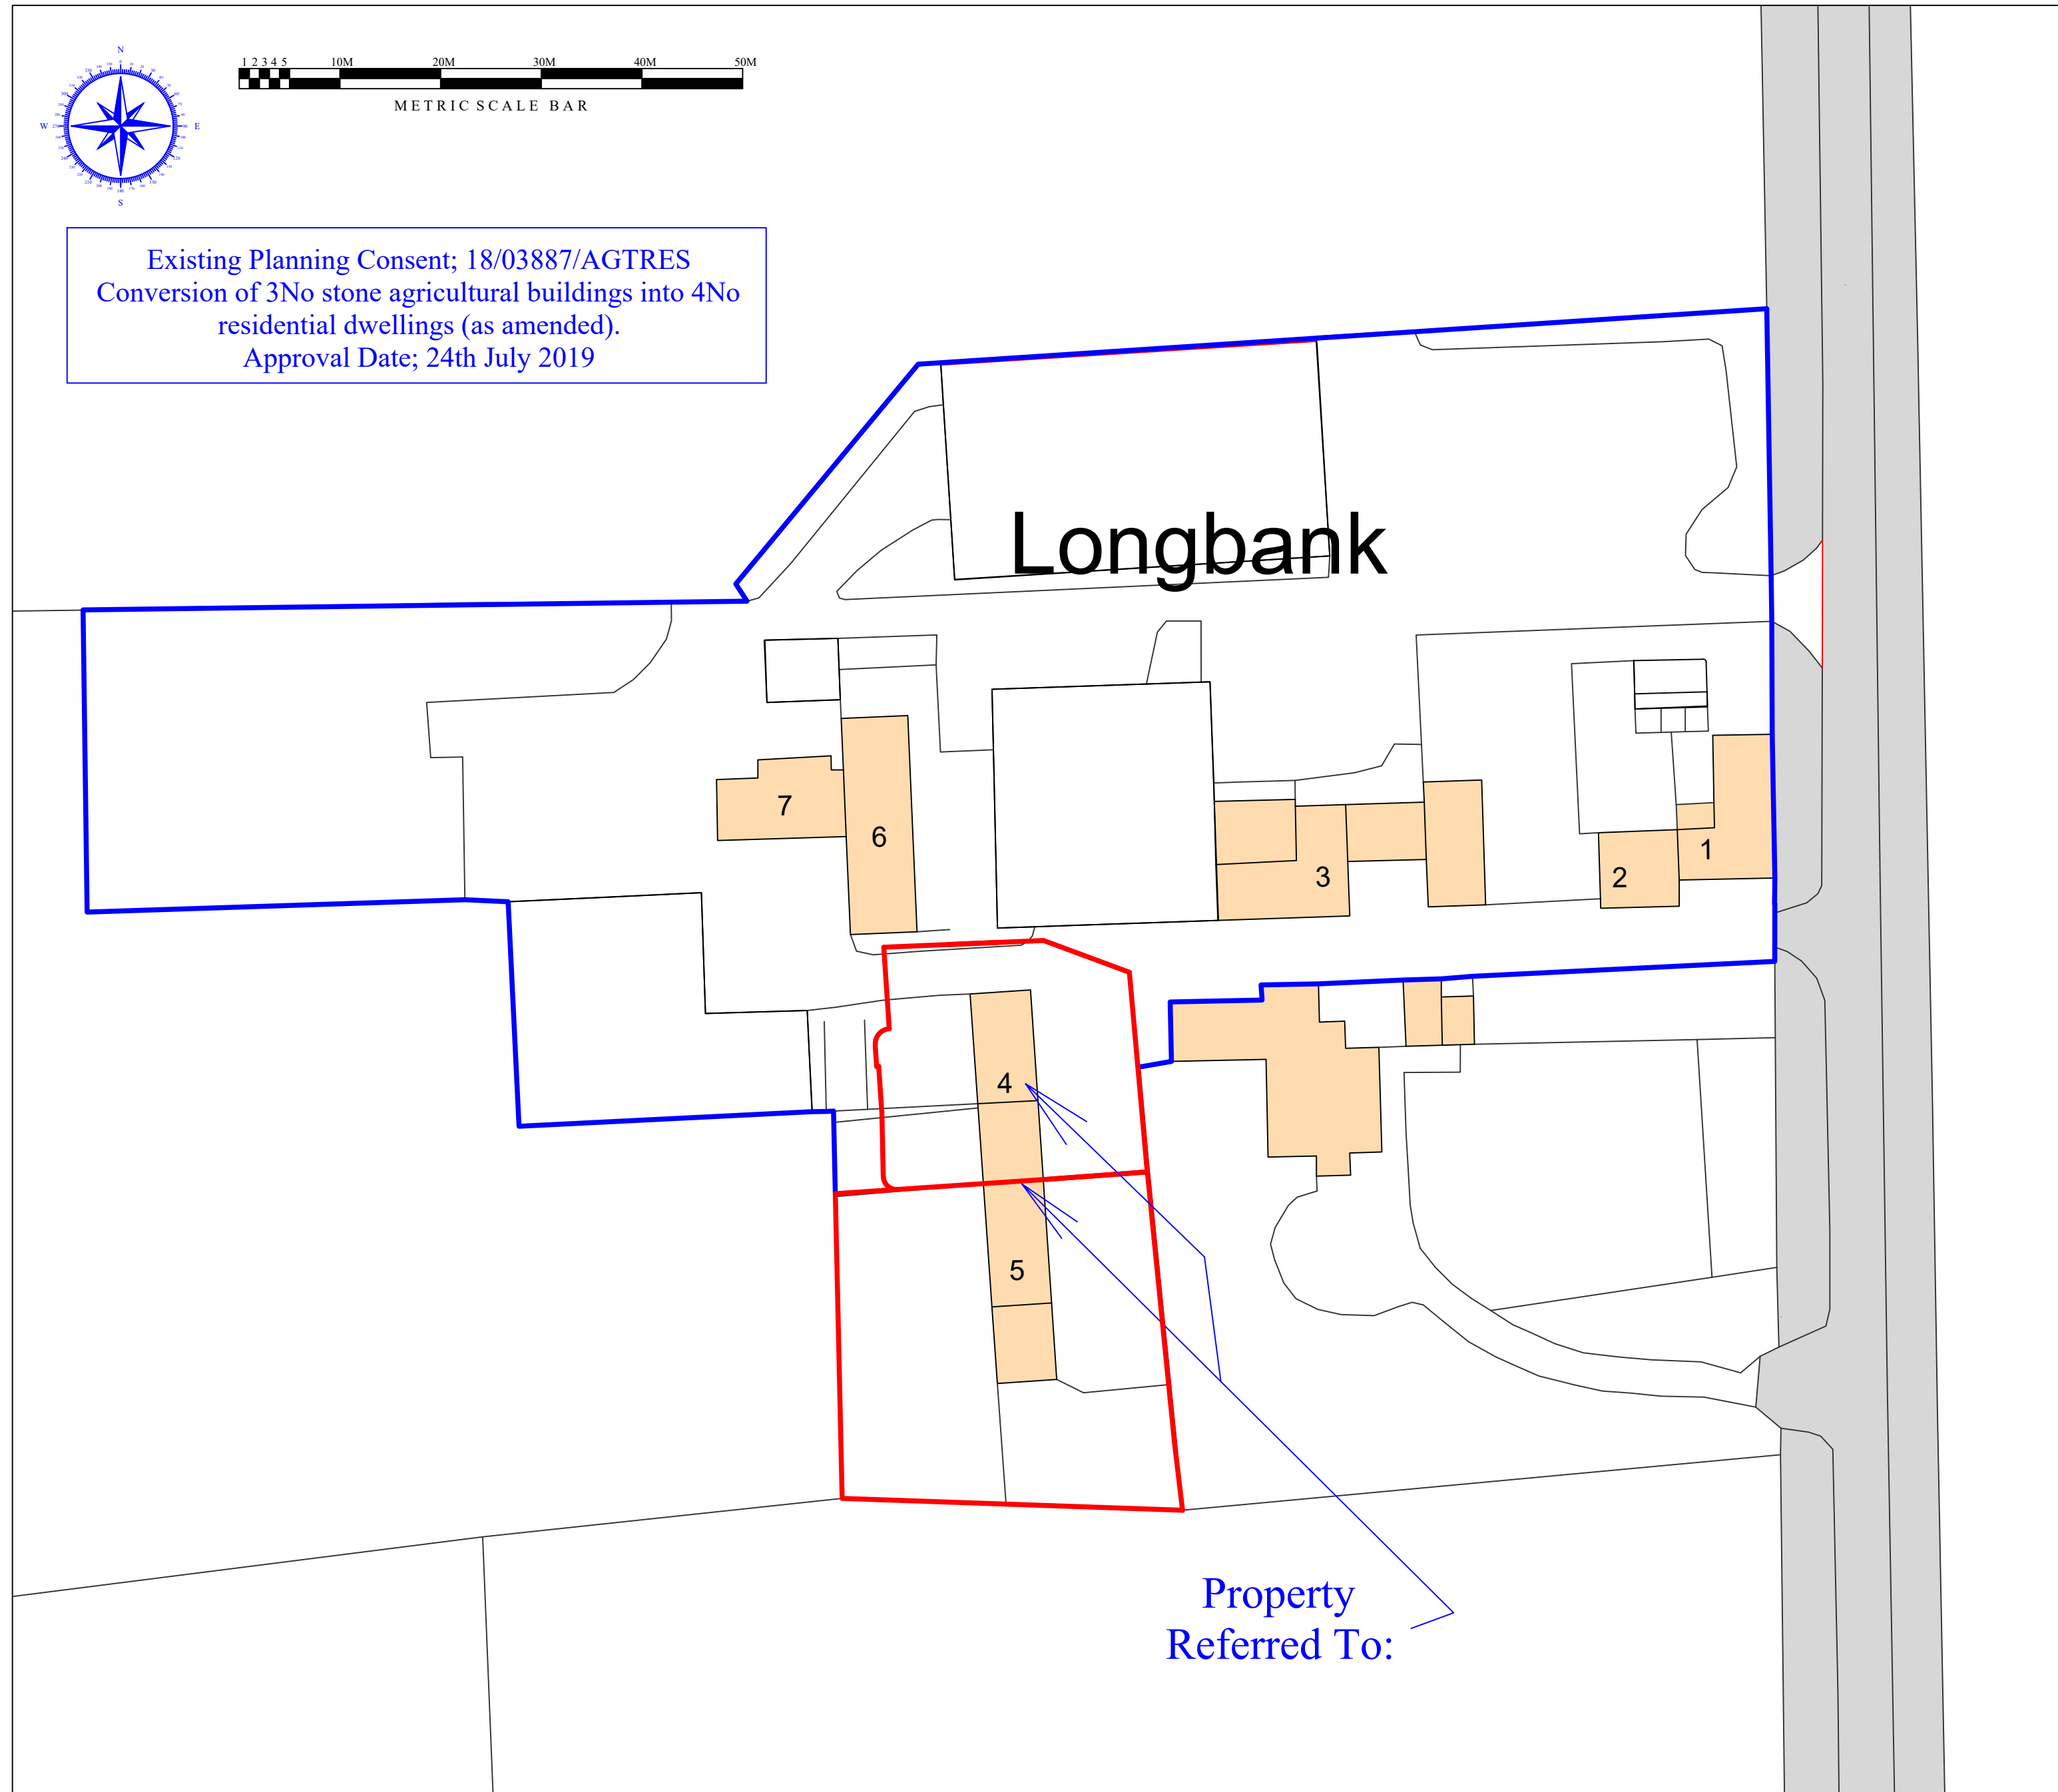

Property
 Referred To:

©YEOMAN ARCHITECTURE LIMITED
 Copyright of this plan is retained by
 YEOMAN ARCHITECTURE LIMITED
 No part should be copied or reproduced without
 the express permission of the copyright holder.

ALL DIMENSIONS MUST BE CHECKED ON-SITE
 AND NOT SCALED FROM THIS DRAWING
 ANY DISCREPANCIES MUST BE REPORTED TO YEOMAN LIMITED
 Whilst every effort has been made to ensure the accuracy of this plan and
 specifications, Contractors should make their own full assessment
 of the site conditions therein, always prior to commencement of works on-site.

No.	Revision / Amendment List	Date:



YEOMAN ARCHITECTURE LIMITED
 is a Registered Professional Practice with the
 Chartered Institute of Architectural Technologists



YEOMAN
 Architecture

Suite 6
 5 Kings Mount
 Ramparts Business Park
 Berwick Upon Tweed
 Northumberland
 TD15 1TQ

Telephone: 01289 303960
 Email: yeomandesign@aol.com

Yeoman Architecture Limited
 Registered in England & Wales Company Number: 10953499

B Weightman Limited

Project Address:
 Longbank Farm
 Longhoughton
 Northumberland
 NE66 3AP

Proposed Single Storey Extensions
 To Units 4 & 5

Site Plan As Existing

1:500 @ A2 Size

23rd July 2022

Designed By:
James Cromarty MRAT MCRA RIBA RIAI REGISTERED
 Direct Mobile No; 0772 969 0520



Drawing No: A102
 Title Ref: BW/1216/20