




PROPOSED SITE PLAN
SCALE 1:200 @A1

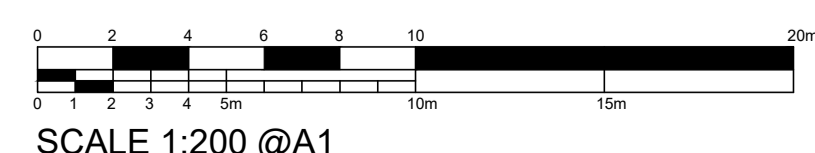

SCALE 1:200 @A1



8m SINGLE STOREY
EXTENSION

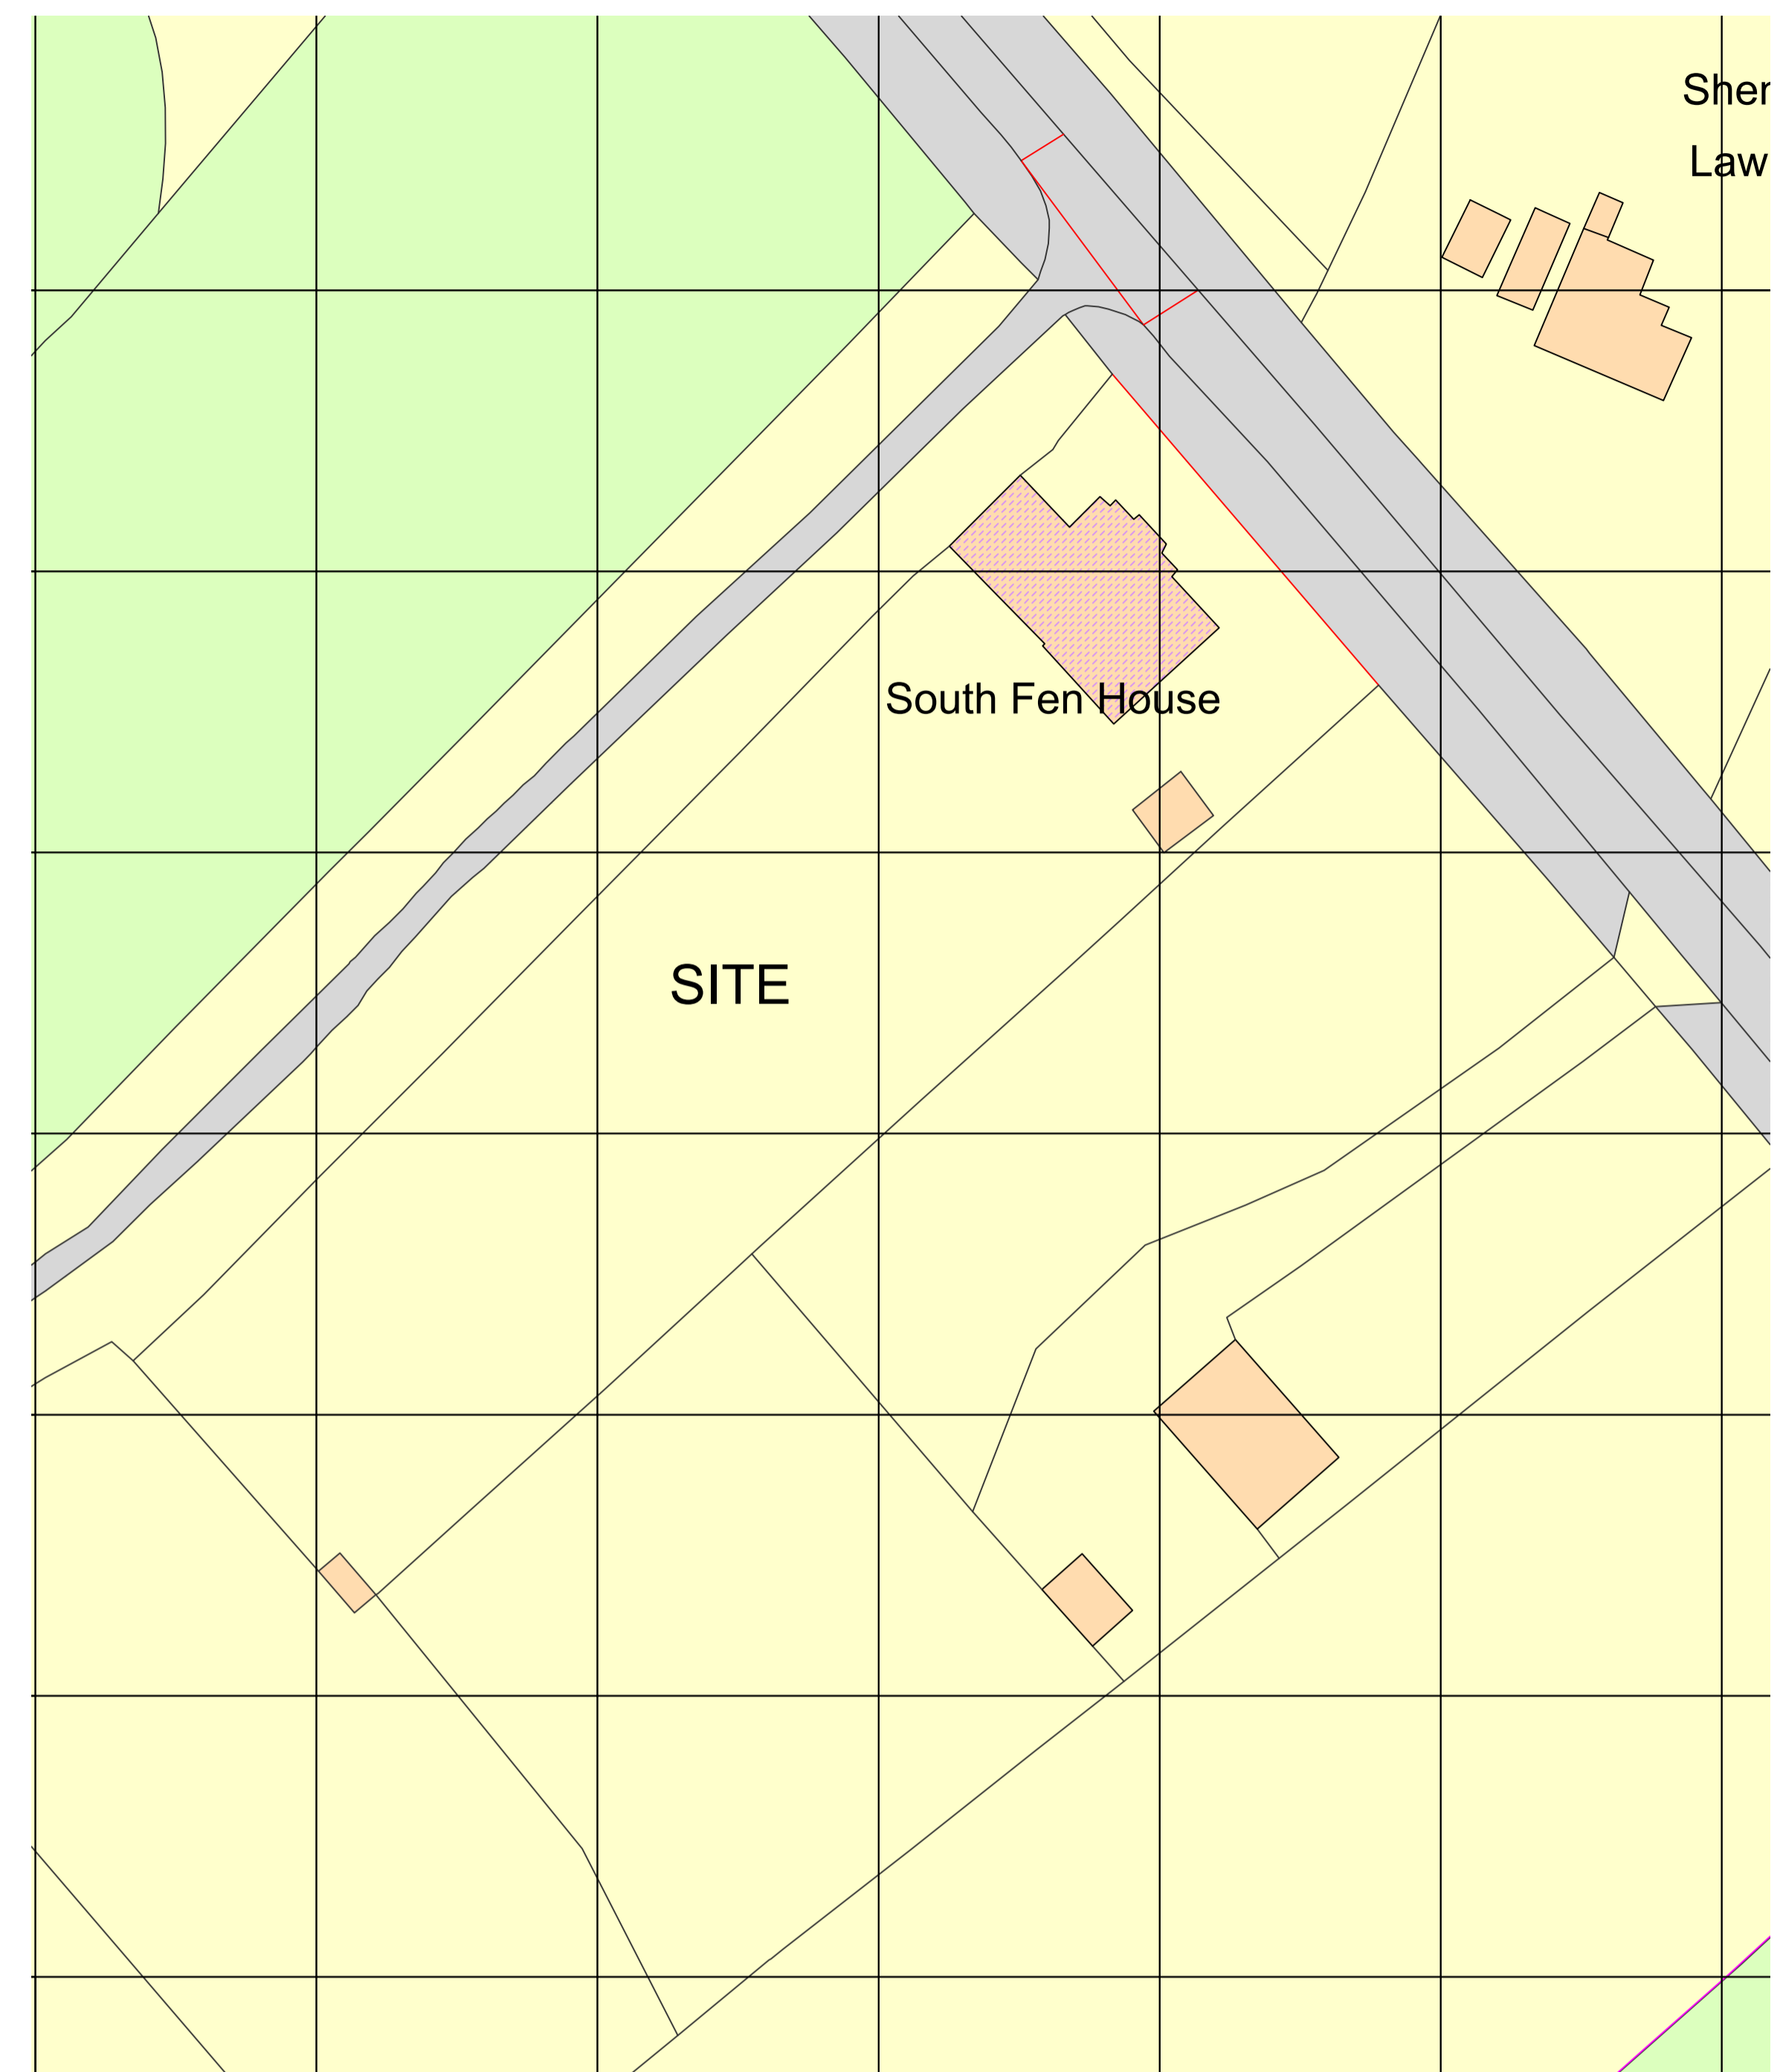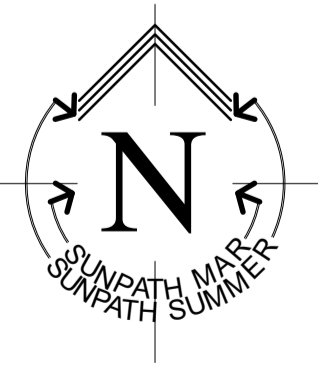

PROPOSED BLOCK PLAN
SCALE 1:500 @A1

Indicative - Based on OS mapping

NOTE: Based on On Centre Survey drawing

rev	date	revision notes	design	checked

drawing status
Permitted Development Planning Drawing

job title
SOUTH FEN HOUSE
HONILEY ROAD, FEN END
CV8 1NQ

drawing title
PROPOSED SITE PLAN AND
BLOCK PLAN

fb Architecture Ltd	Check all dimensions and verify on site. Report any errors or omissions		
first issued	drawn by	dwg sheet size	checked
FEB 2023	MM	A1	MM
job code	1563-21	scale	1:200
			1:500
		drawing number	revision
		1563-21	1563-24



8 The Courtyard
Roman Way
Coleshill B46 1HQ
telephone 01675 464810
e-mail info@fbarchitecture.co.uk
web www.fbarchitecture.co.uk