



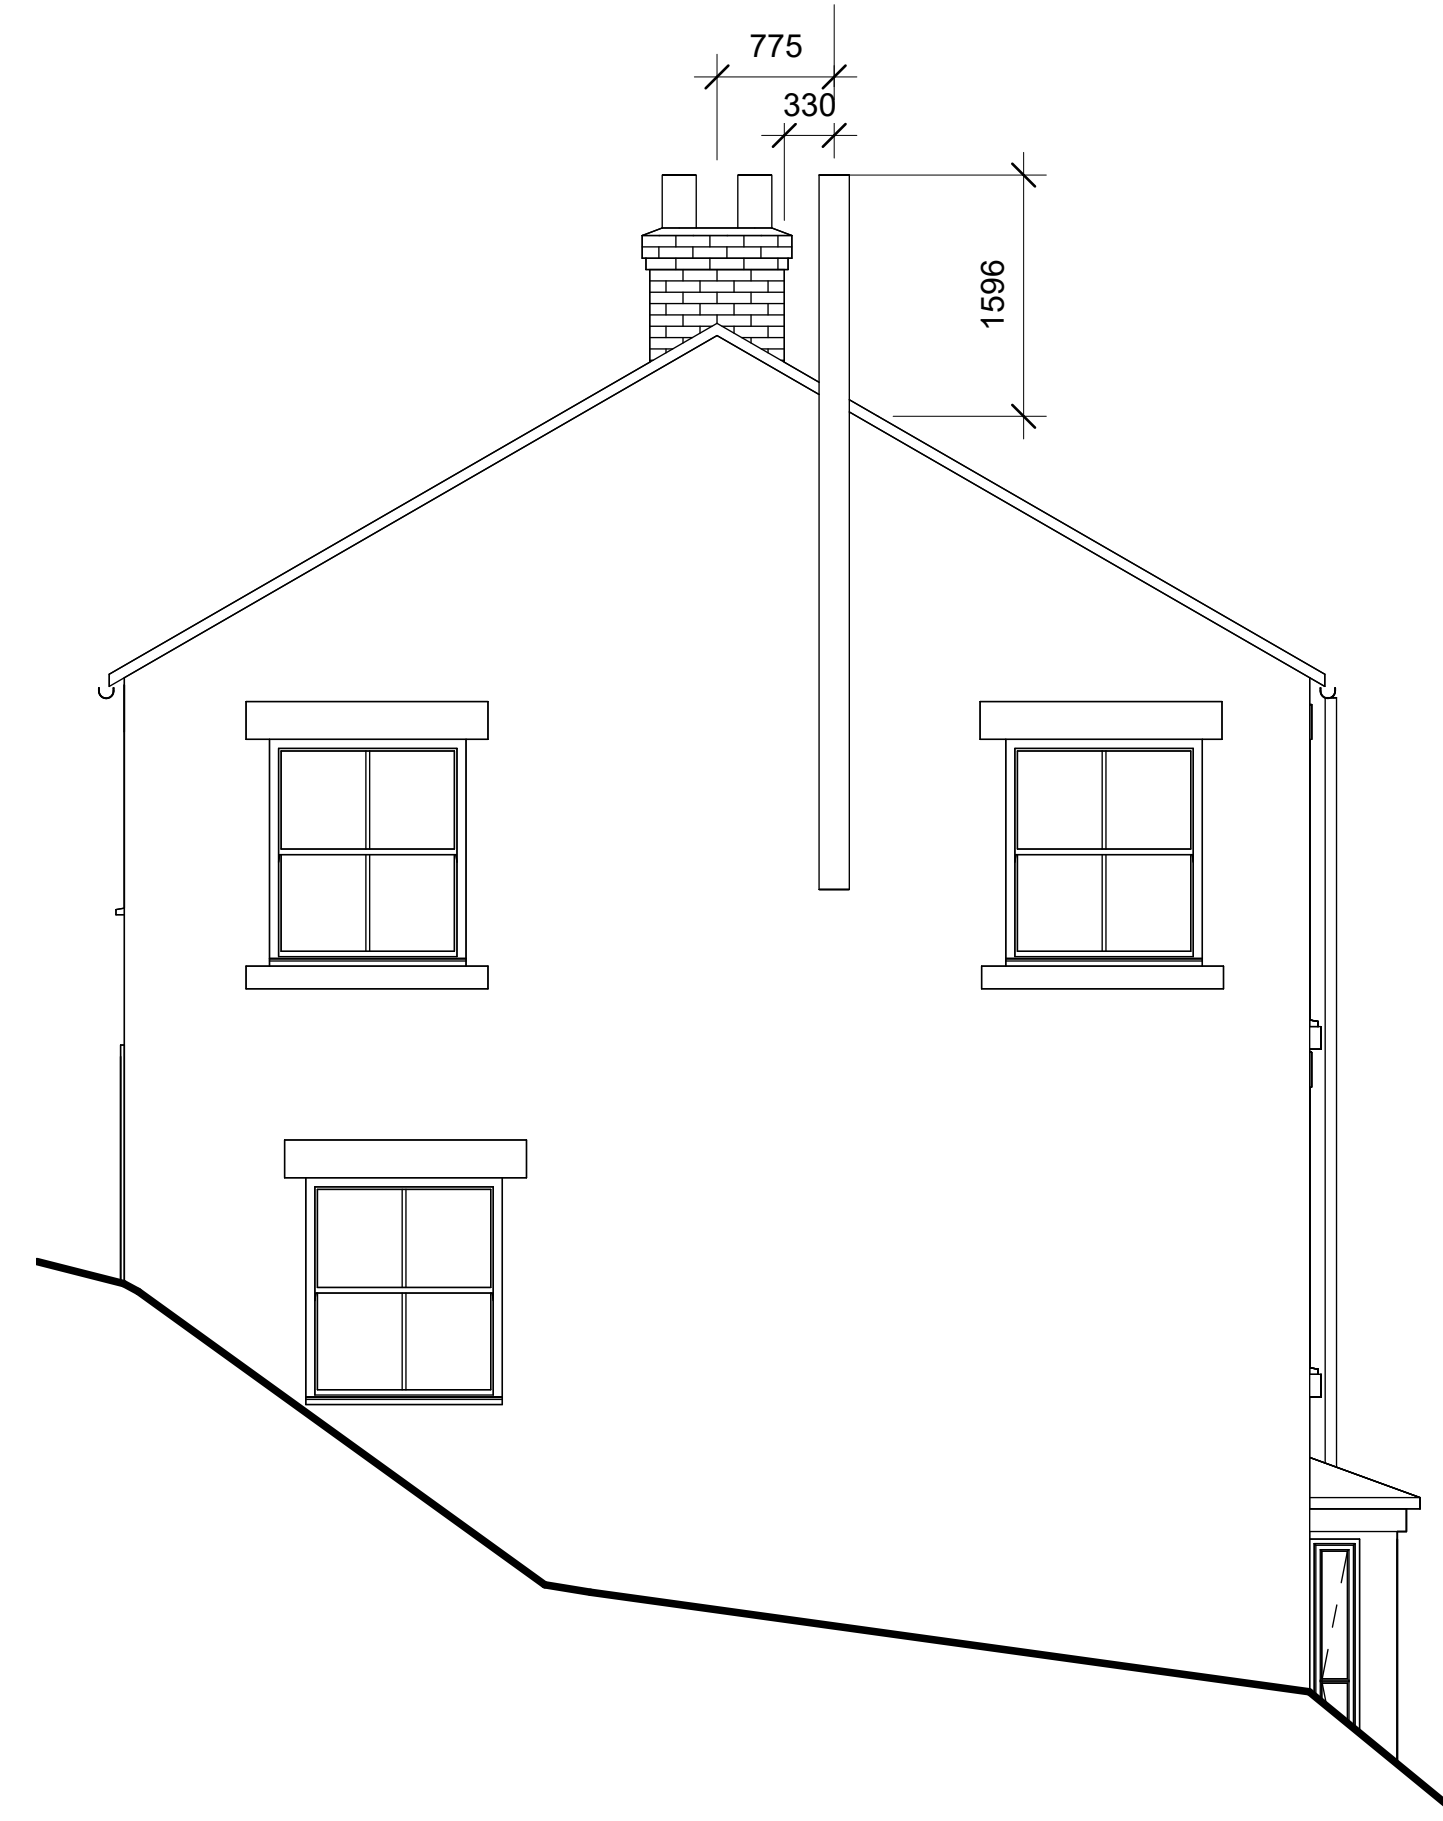


3 West Elevation  
1 : 50



4 North Elevation  
1 : 50

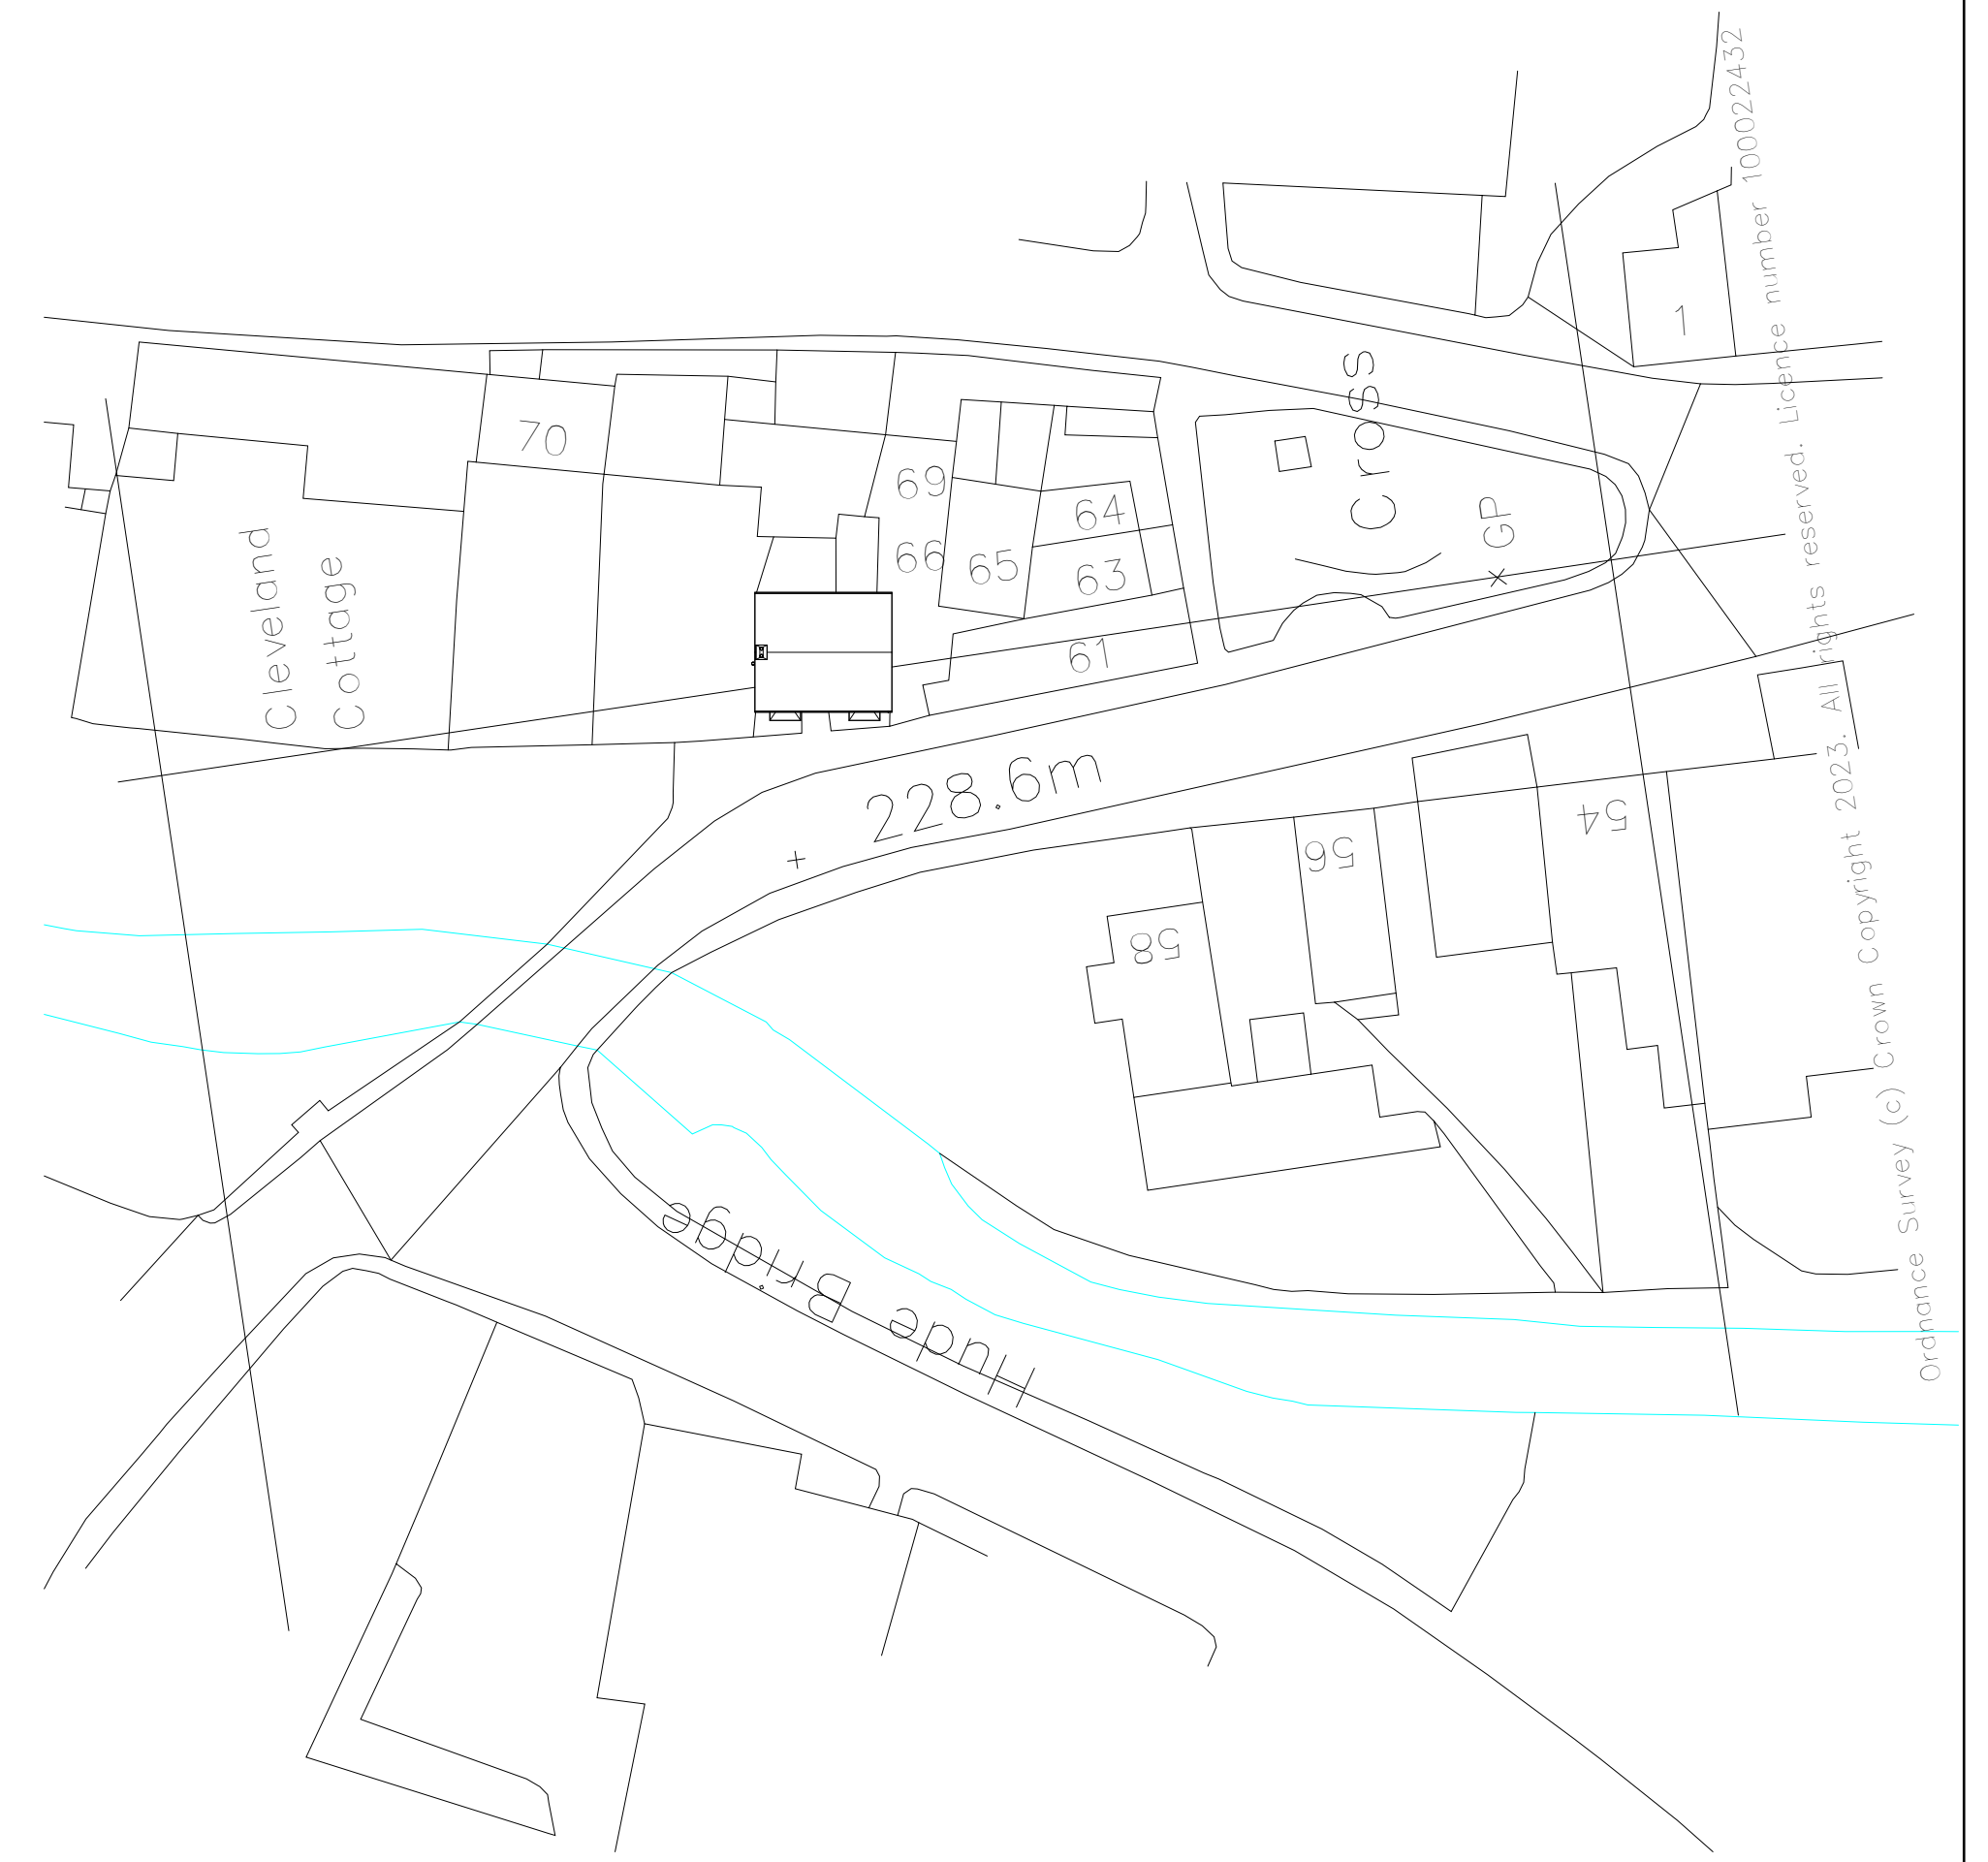

5 Site  
1 : 500

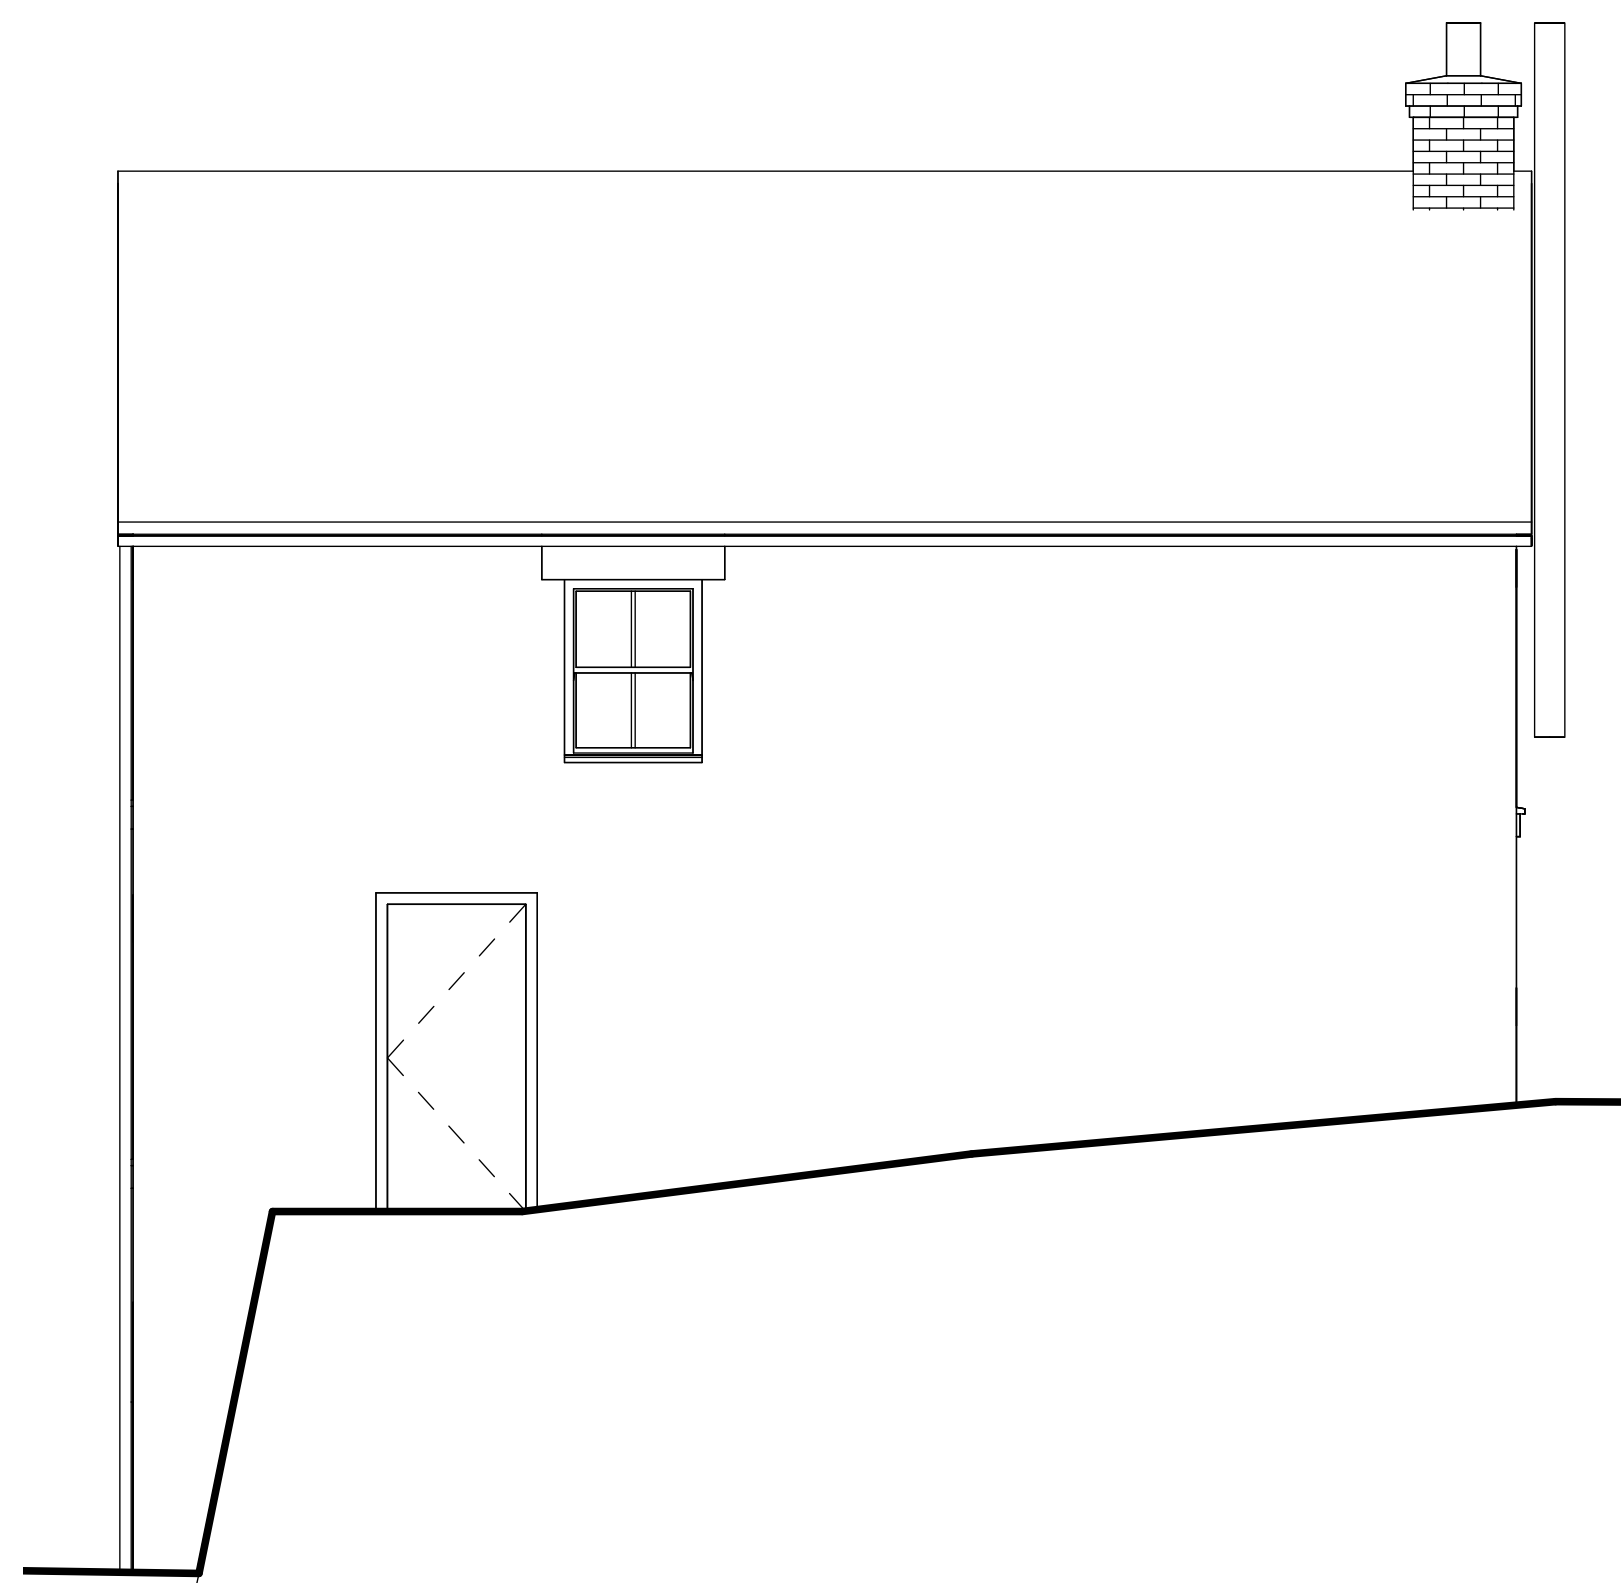

2 East Elevation  
1 : 50



1 South Elevation  
1 : 50

DO NOT SCALE from this drawing.  
only figured dimensions are to be taken from this drawing.

The Contractor must verify all dimensions on site must report any discrepancies to the JohnsonClark before commencing work.

This drawing is COPYRIGHT and must not be reproduced without consent of JohnsonClark

Rev	Description	Date

**JohnsonClark**  
building surveys and architecture  
- www.JohnsonClark.co.uk - 01325 710 300 -

PROJECT

## Proposed Elavations

TITLE

Dalesford House, 59  
Market Place, Middleton  
in Teesdale, DL12 0QH

CLIENT

Victoria Finn

DRAWN BY AM	CHECKED BY AD	DATE JAN 2023
SCALE (@ A1) As indicated	PROJECT NUMBER P1554	REV
DRAWING NUMBER PR01		REV

