



NOTES:  
DO NOT SCALE (UNLESS FOR PLANNING PURPOSES)

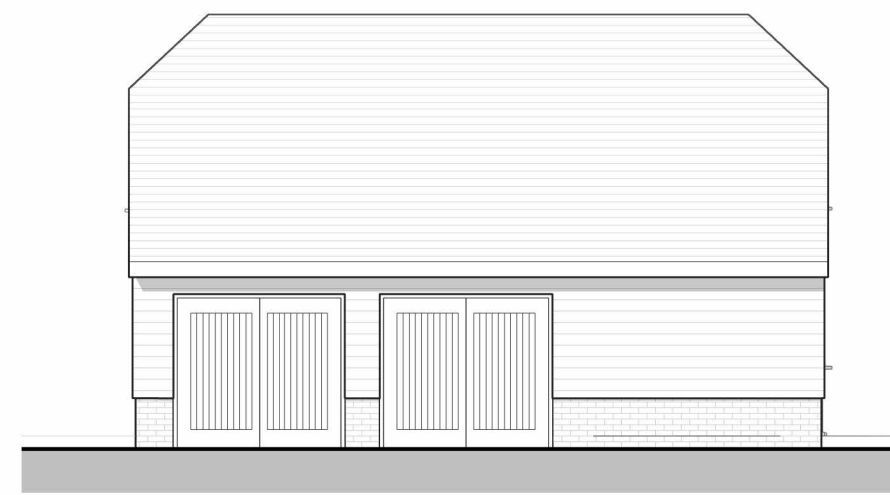


EXISTING FRONT ELEVATION  
1 : 100





EXISTING RIGHT ELEVATION  
1 : 100

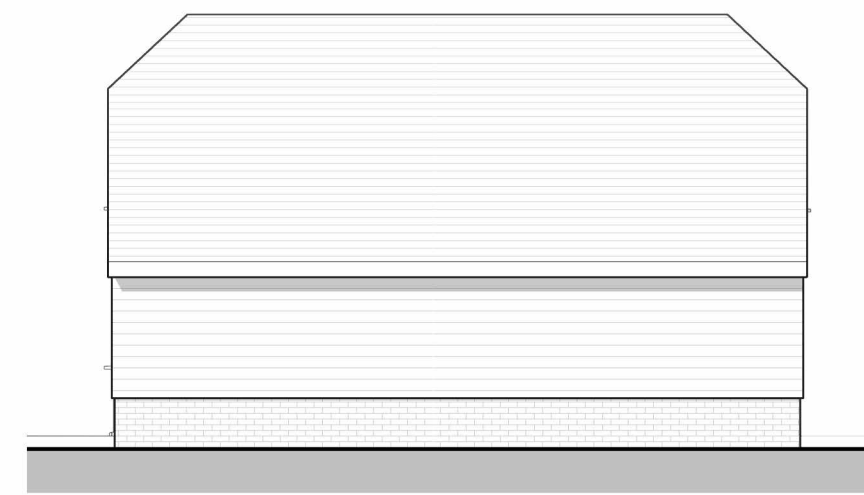

EXISTING REAR ELEVATION  
1 : 100

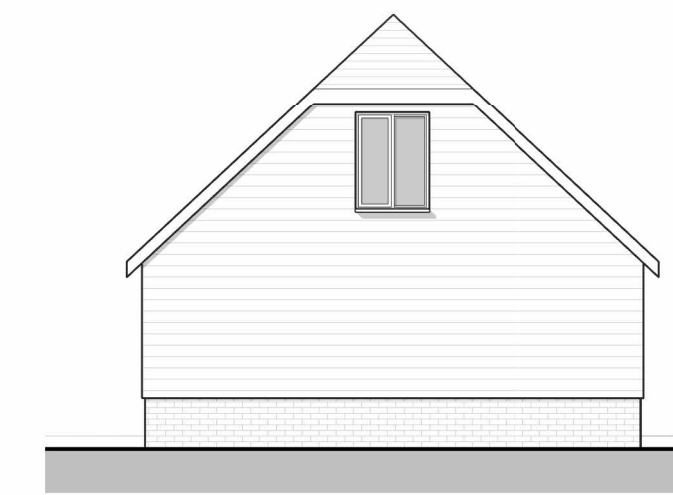


EXISTING LEFT ELEVATION  
1 : 100

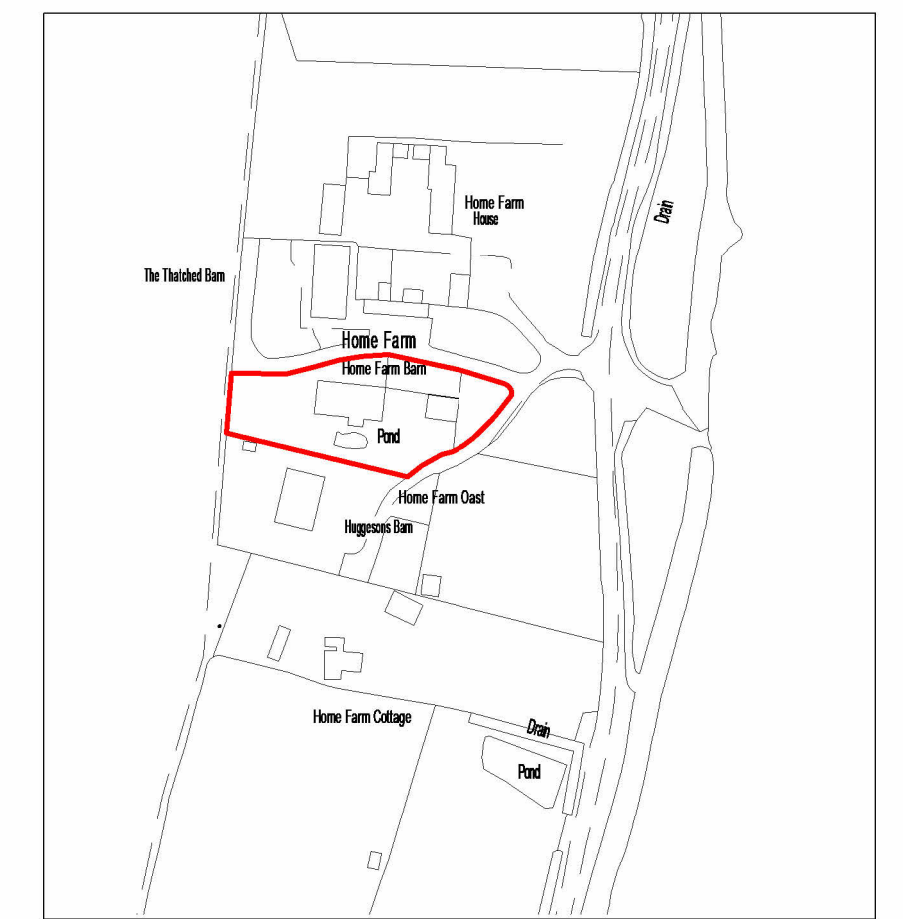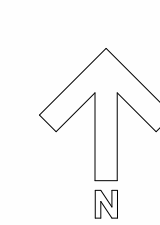


SITE LOCATION PLAN  
1 : 2150




PROPOSED FRONT ELEVATION  
1 : 100

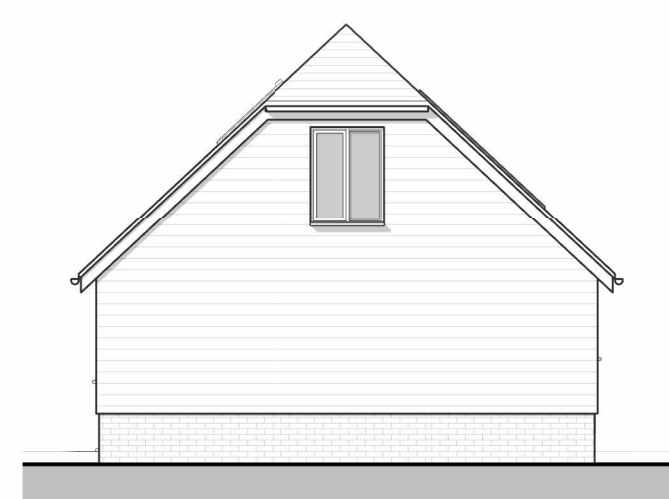


PROPOSED RIGHT ELEVATION  
1 : 100

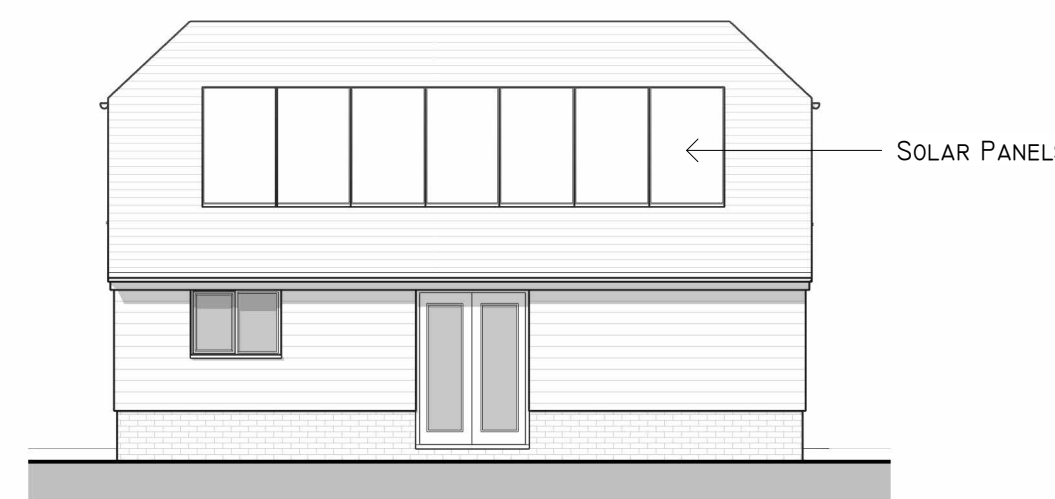


PROPOSED REAR ELEVATION  
1 : 100

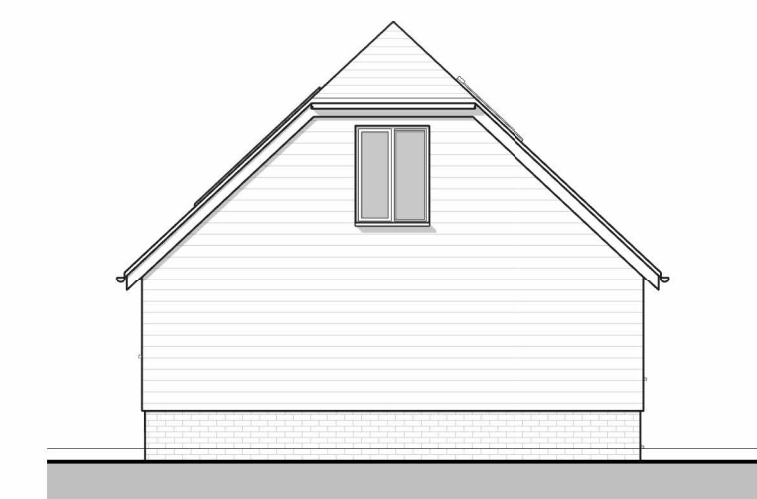


PROPOSED LEFT ELEVATION  
1 : 100

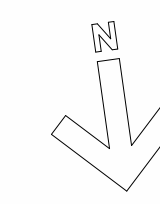


BLOCK PLAN  
1 : 500

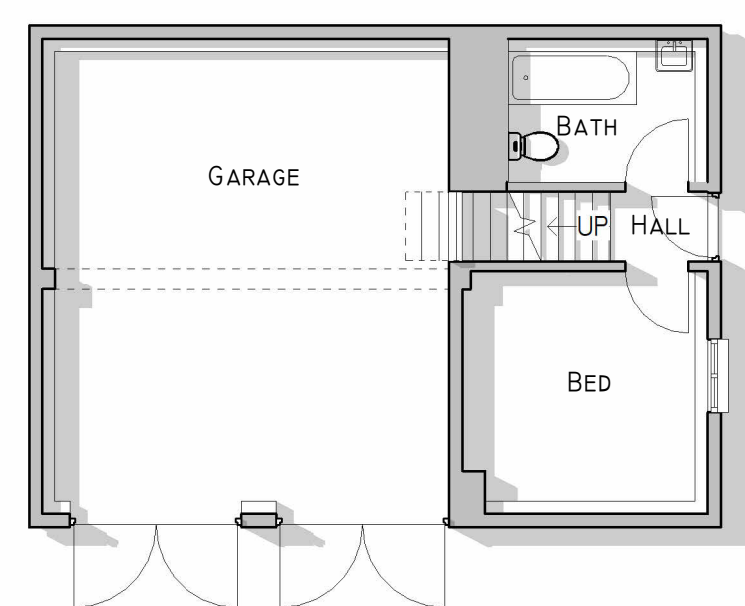


EXISTING GROUND FLOOR PLAN  
1 : 100

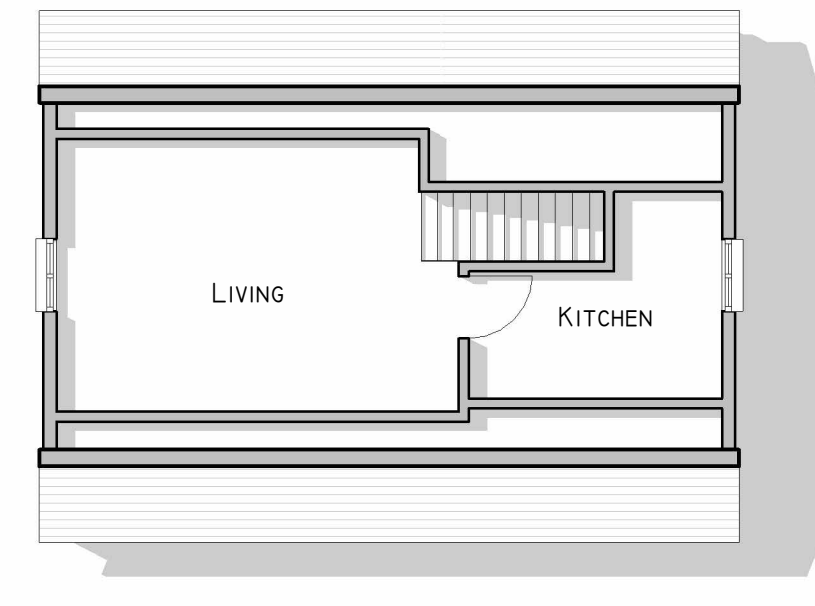


EXISTING FIRST FLOOR PLAN  
1 : 100

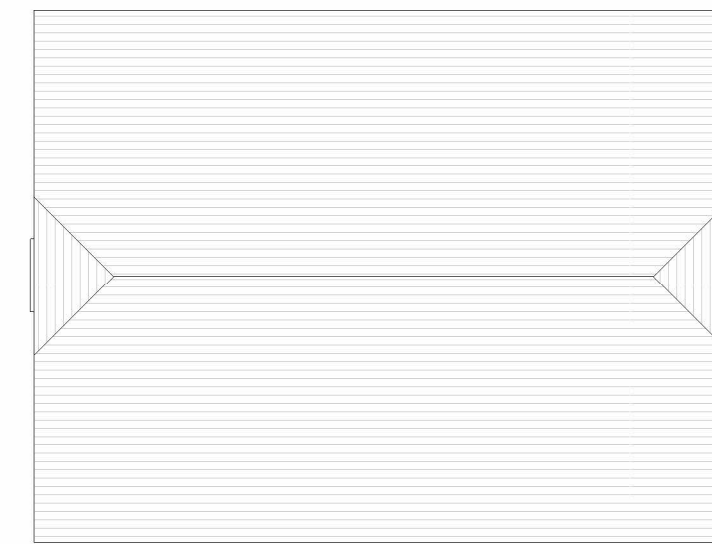


EXISTING ROOF PLAN  
1 : 100

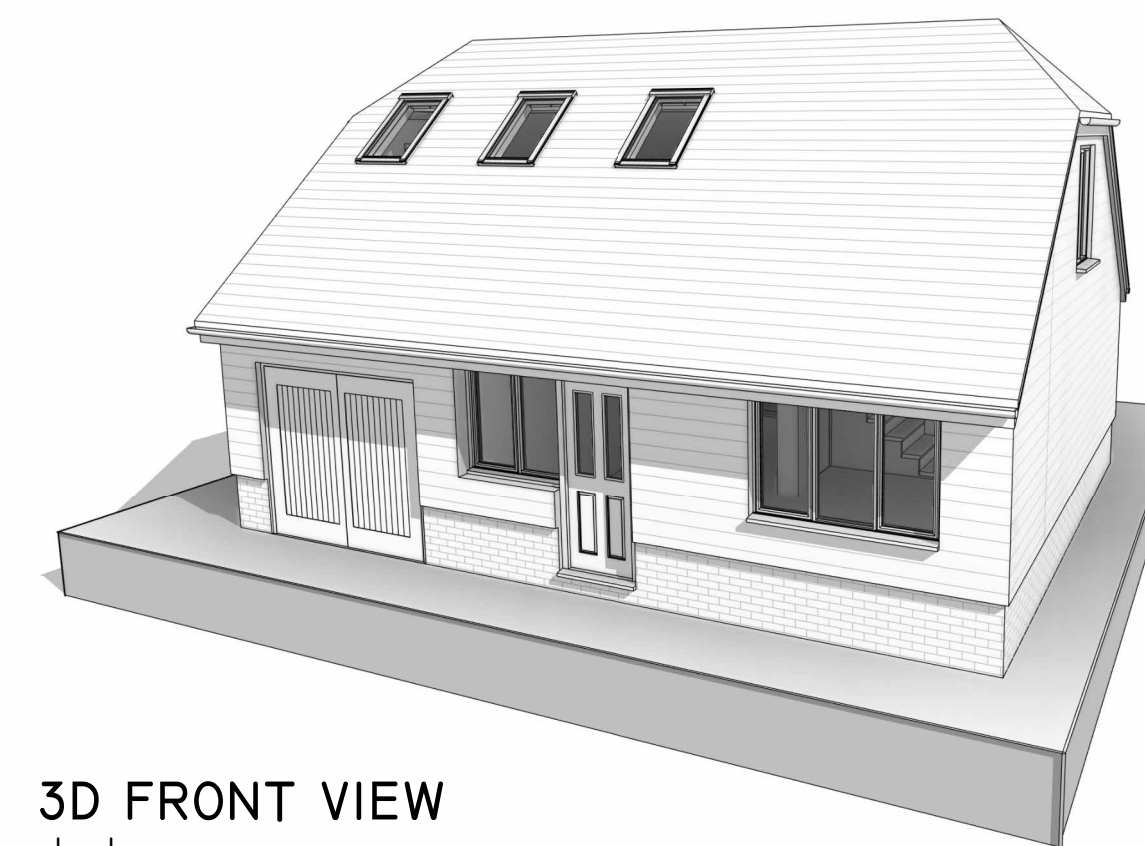


3D FRONT VIEW  
1 : 1

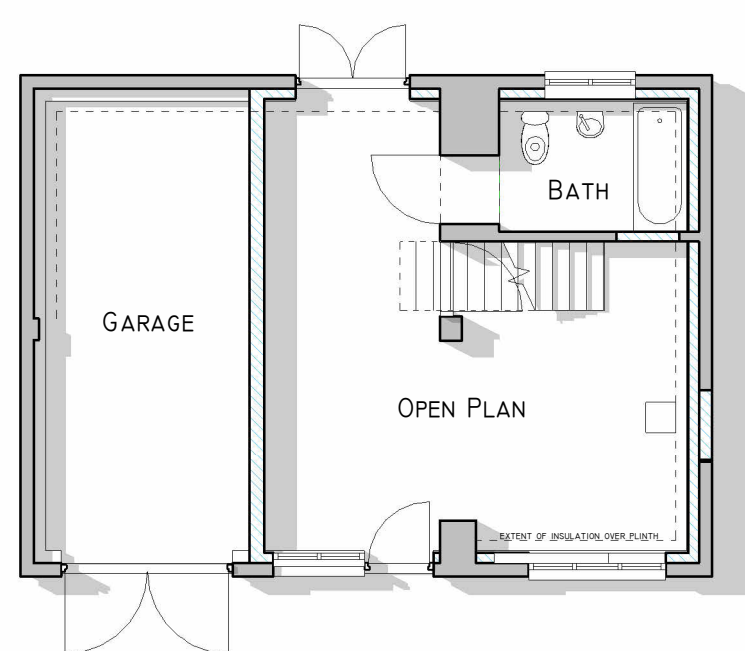


PROPOSED GROUND FLOOR PLAN  
1 : 100

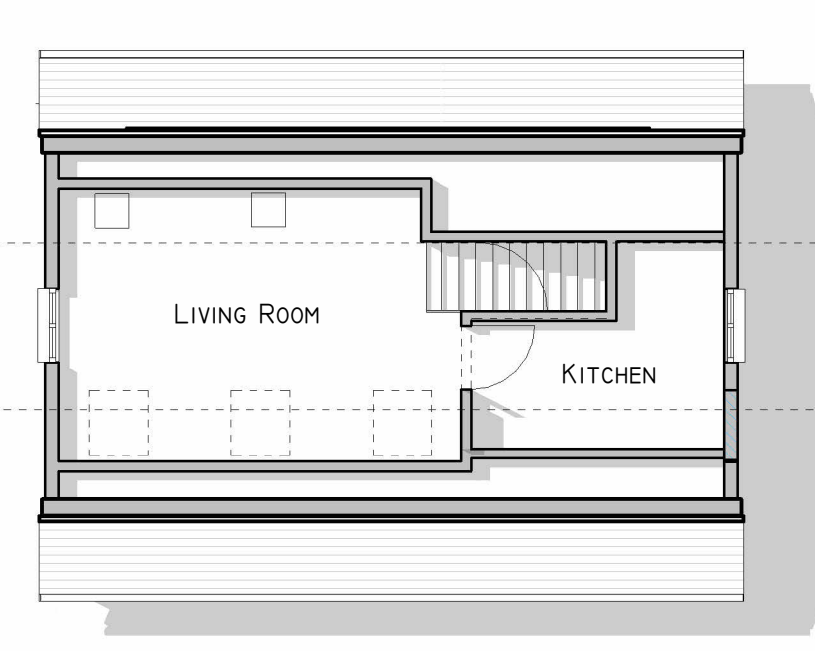

PROPOSED FIRST FLOOR PLAN  
1 : 100

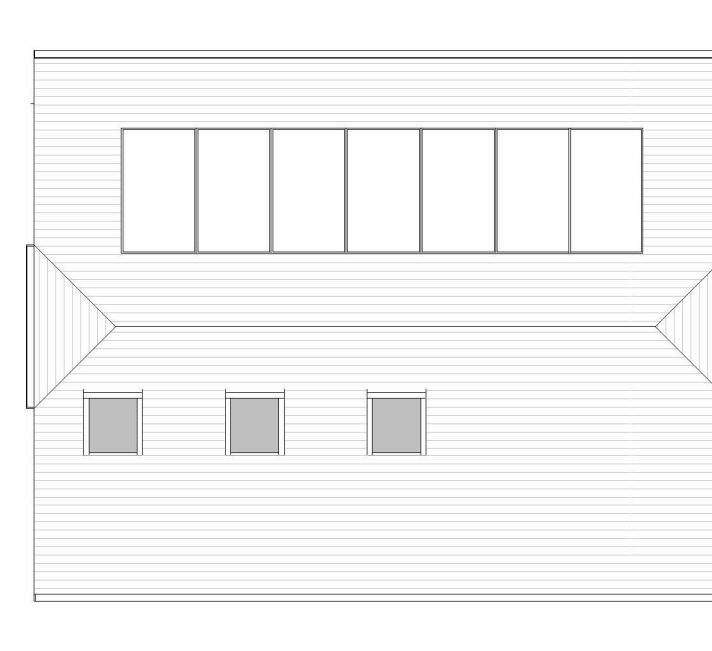

PROPOSED ROOF PLAN  
1 : 100

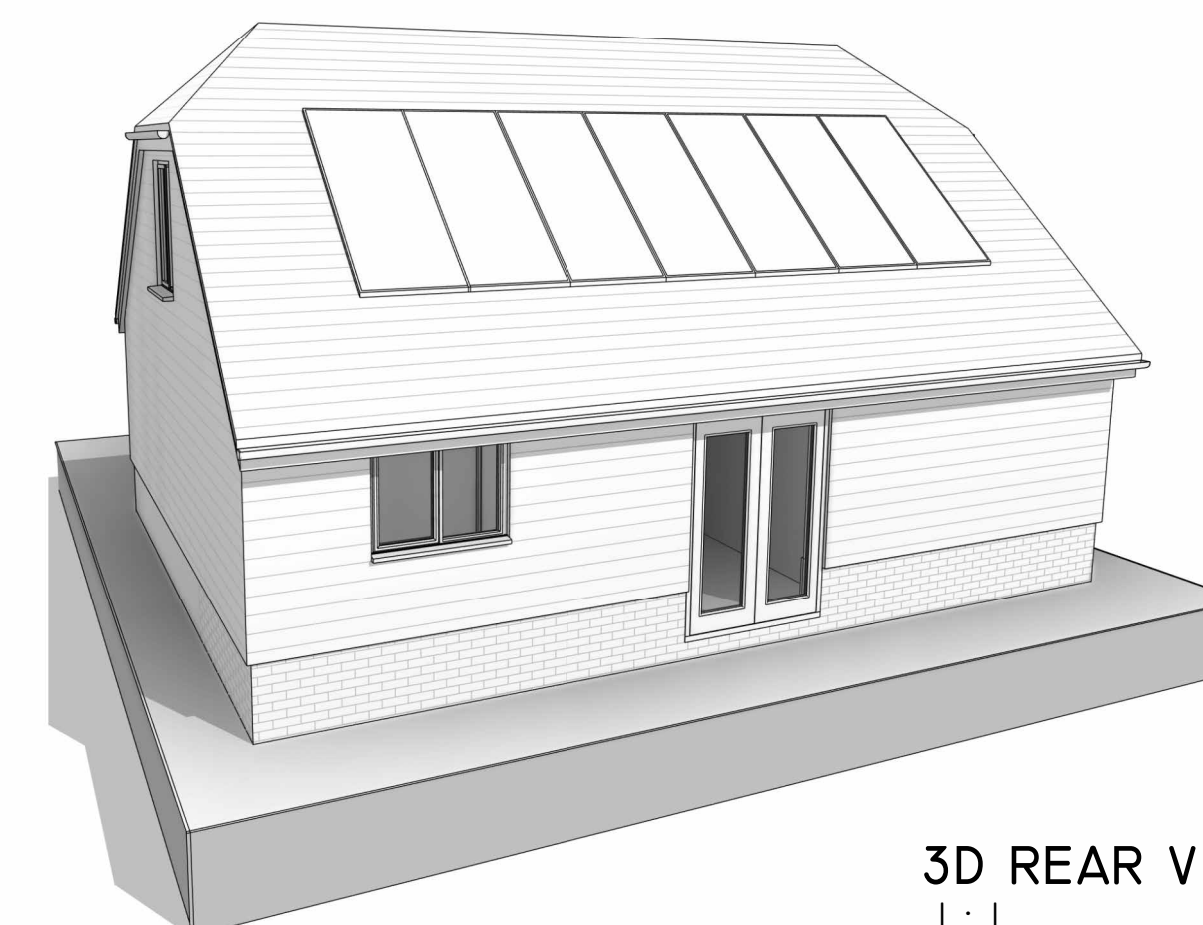

3D REAR VIEW  
1 : 1

REV	DESCRIPTION	DATE
CLIENT DETAILS <b>A SMITH</b>		
SITE LOCATION <b>HOME FARM BARN CANTERBURY CT3 4EG</b>		
DRAWING TITLE <b>EXISTING AND PROPOSED PLANS</b>		
DATE FEB 2023	SCALE AS INDICATED @ A1	DRAWN BY AUTHOR
PROJECT NO. 22046	DRAWING NO. P01	REVISION