



Notes:
All dimensions are to structural elements/openings, not finished surface, unless otherwise stated.

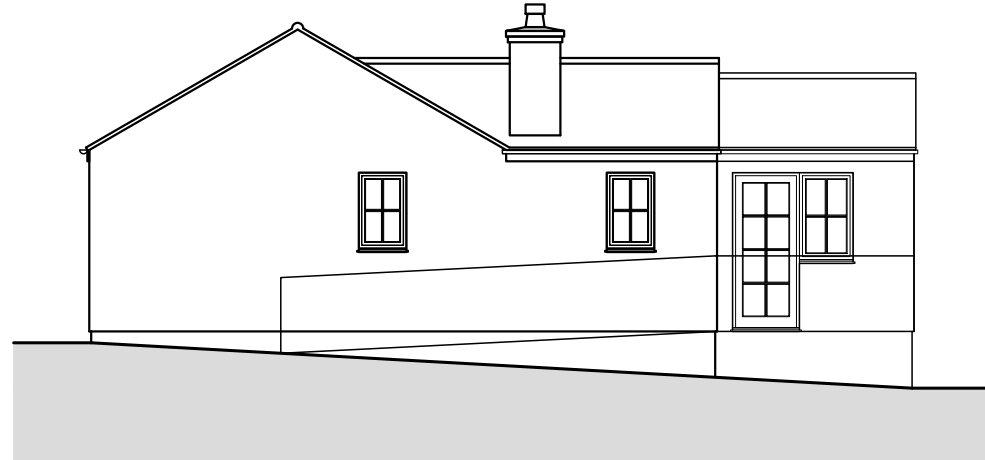


Side Elevation (East)

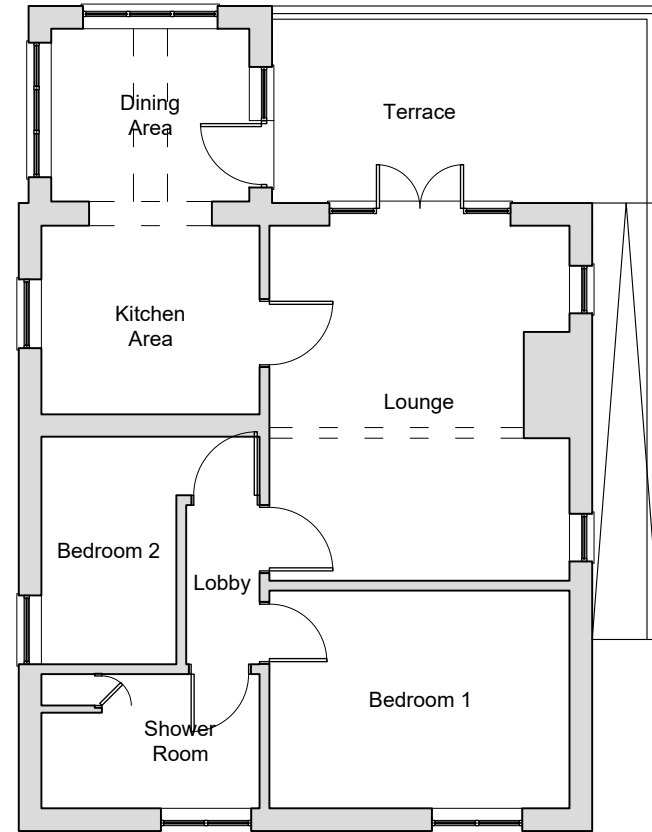

Rear Elevation (North)



Side Elevation (West)

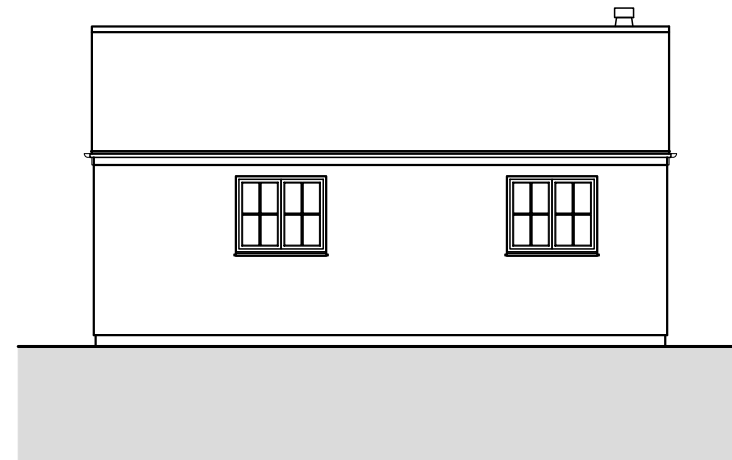

Front Elevation (South)

Rev	Date	Details	Drawn	Checked
01	14.02.2023	Initial Scheme	NRS	NRS

SCROXTON & PARTNERS

Northampton - 01933 698 001 | London - 0203 745 8018
 northampton@scroptonandpartners.co.uk | london@scroptonandpartners.co.uk

Client:
Mr & Mrs Colton

Project Name:
Garden House Extension

Site Address:
Garden House
Hickmire
Wollaston

Drawing Number:
1277 SAP 00 00 GA A 00010 SO 01

Drawing Title:
Existing Plans & Elevations

Project Lead: NRS | Stage: 02 | Project Phase: 00

Scale: 1:100 | Paper: A3 | 1m | 2m | 3m | 4m

Only agreed dimensions are to be taken from this drawing. All dimensions are to be checked on site before any work is put in hand. If in doubt, ask. This drawing must be used in conjunction with all other relevant project drawings, schedules and specifications as listed on the most recent Scropton & Partners drawings. No part of this drawing or any information contained herein may be reproduced or transmitted in any form or by any means, electronic, mechanical, photocopying, recording, or by any information storage and retrieval system, without the prior written permission of Scropton & Partners.