



Existing Site Plan

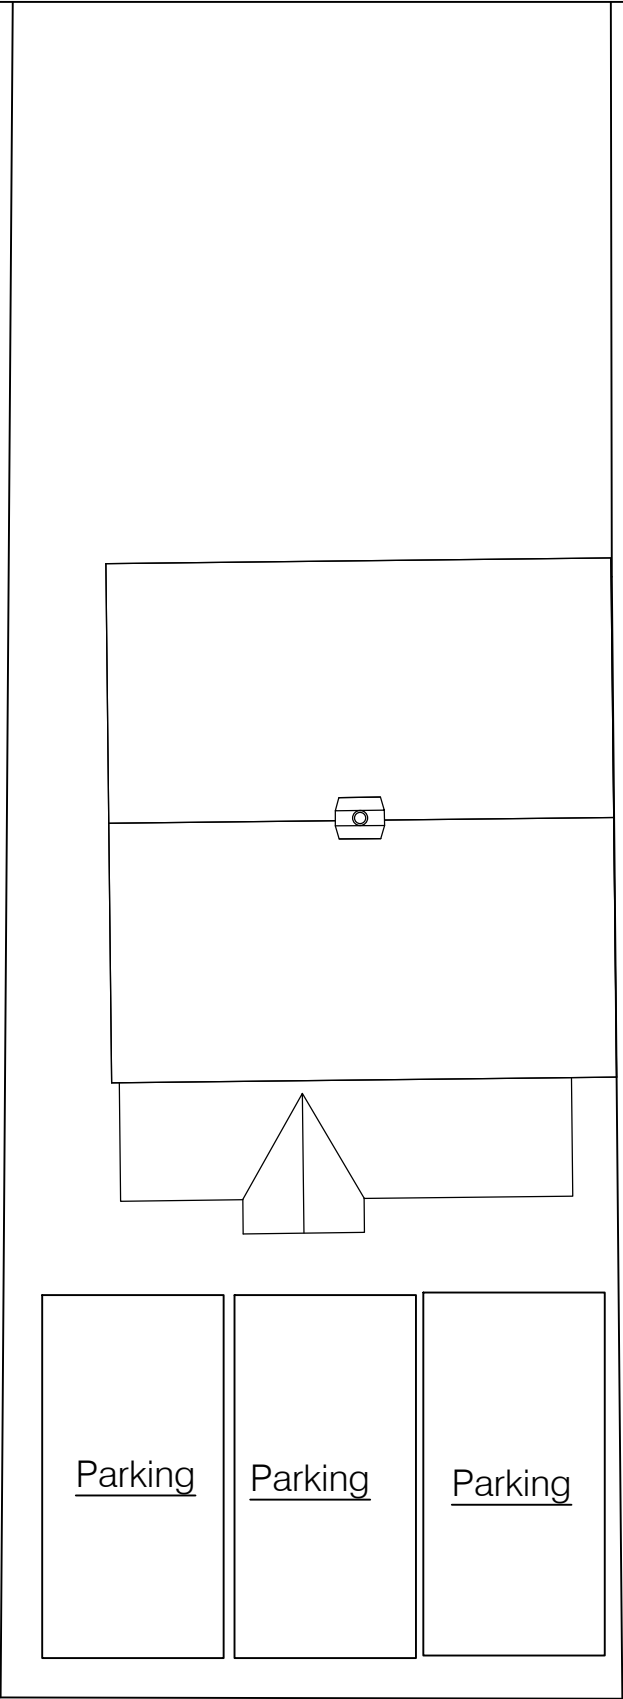

Proposed Site Plan

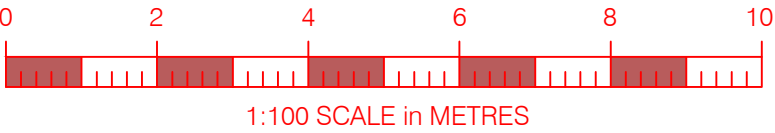

NOTES:

This drawing is to be read in conjunction with all relevant Architects and Engineers drawings. Only figured dimensions are to be used, for construction, all dimensions are to be verified on site prior to work commencing.

REV	AMENDMENT	DATE
-----	-----------	------

TITLE

34 Holman Street
HP19 9LJ

Existing & Proposed
Site Plans

DATE	10.03.23	SCALE 1:100 @ A3
DRAWN	BS	APPROVED

Home Counties
Architectural
Services

DRAWING STATUS

APPROVAL

DRAWING No	REV
201	