

EXISTING ELEVATIONS
SCALE 1:100

HOUSE ELEVATIONS




SIDE (SOUTH WEST) ELEVATION

FRONT (SOUTH EAST) ELEVATION

SIDE (NORTH EAST) ELEVATION

GARAGE ELEVATIONS

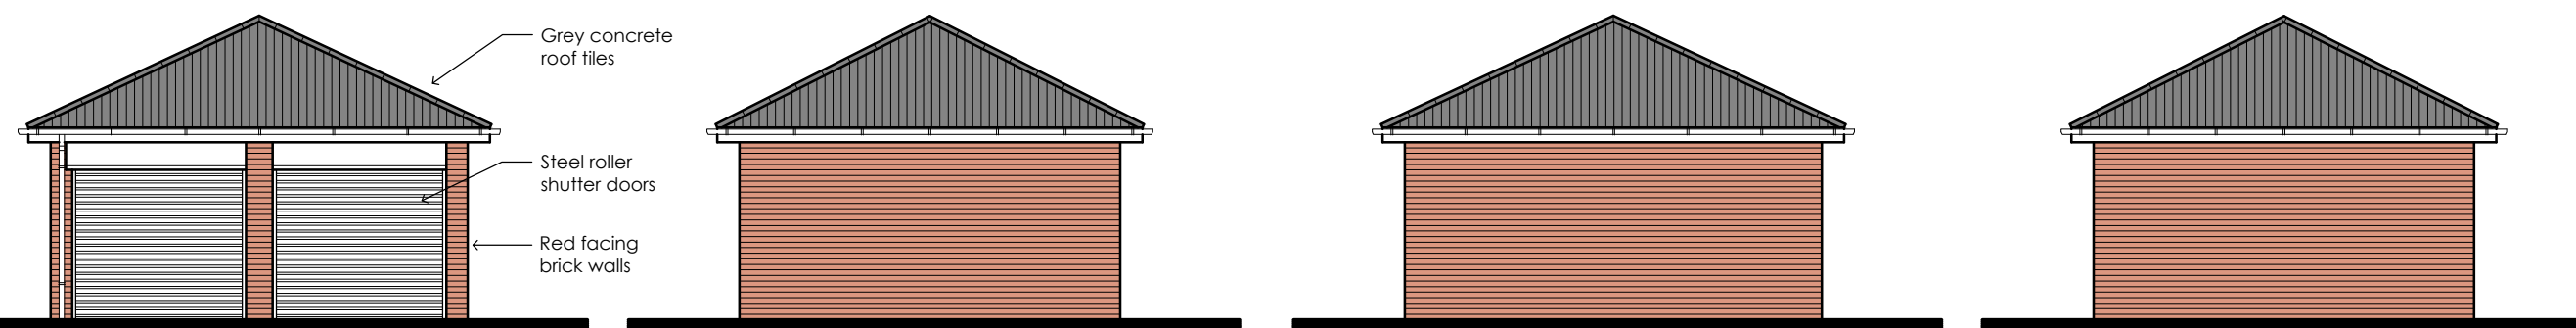


FRONT (SOUTH EAST) ELEVATION


SIDE (NORTH EAST) ELEVATION

REAR (NORTH WEST) ELEVATION




SIDE (SOUTH WEST) ELEVATION

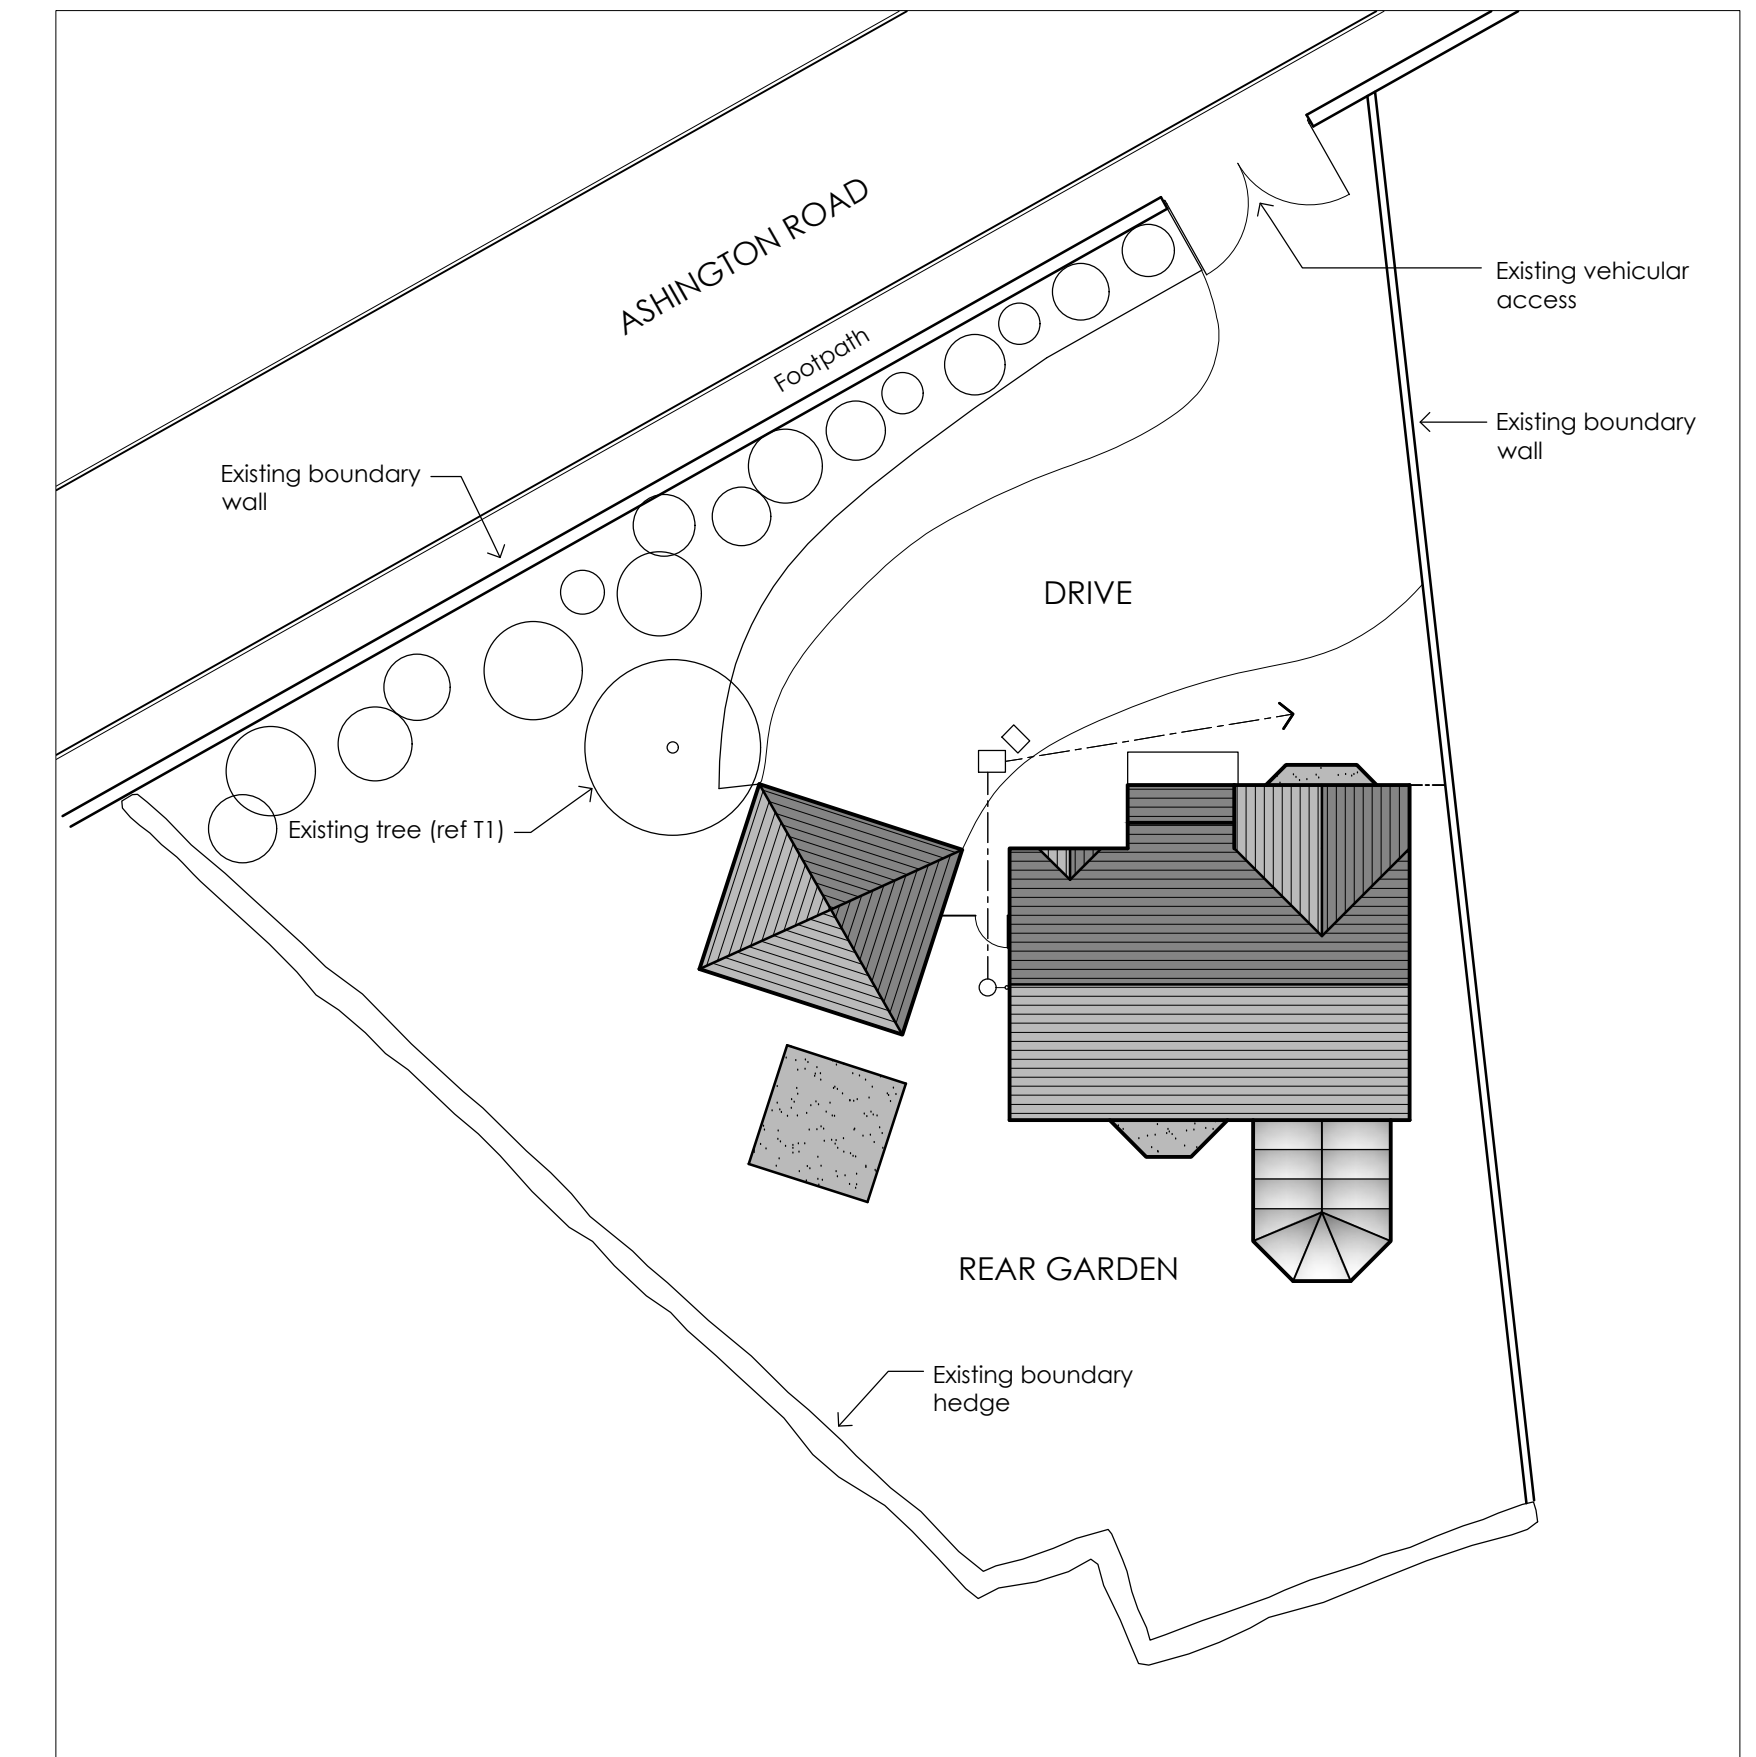

EXISTING SITE PLAN
SCALE 1:200

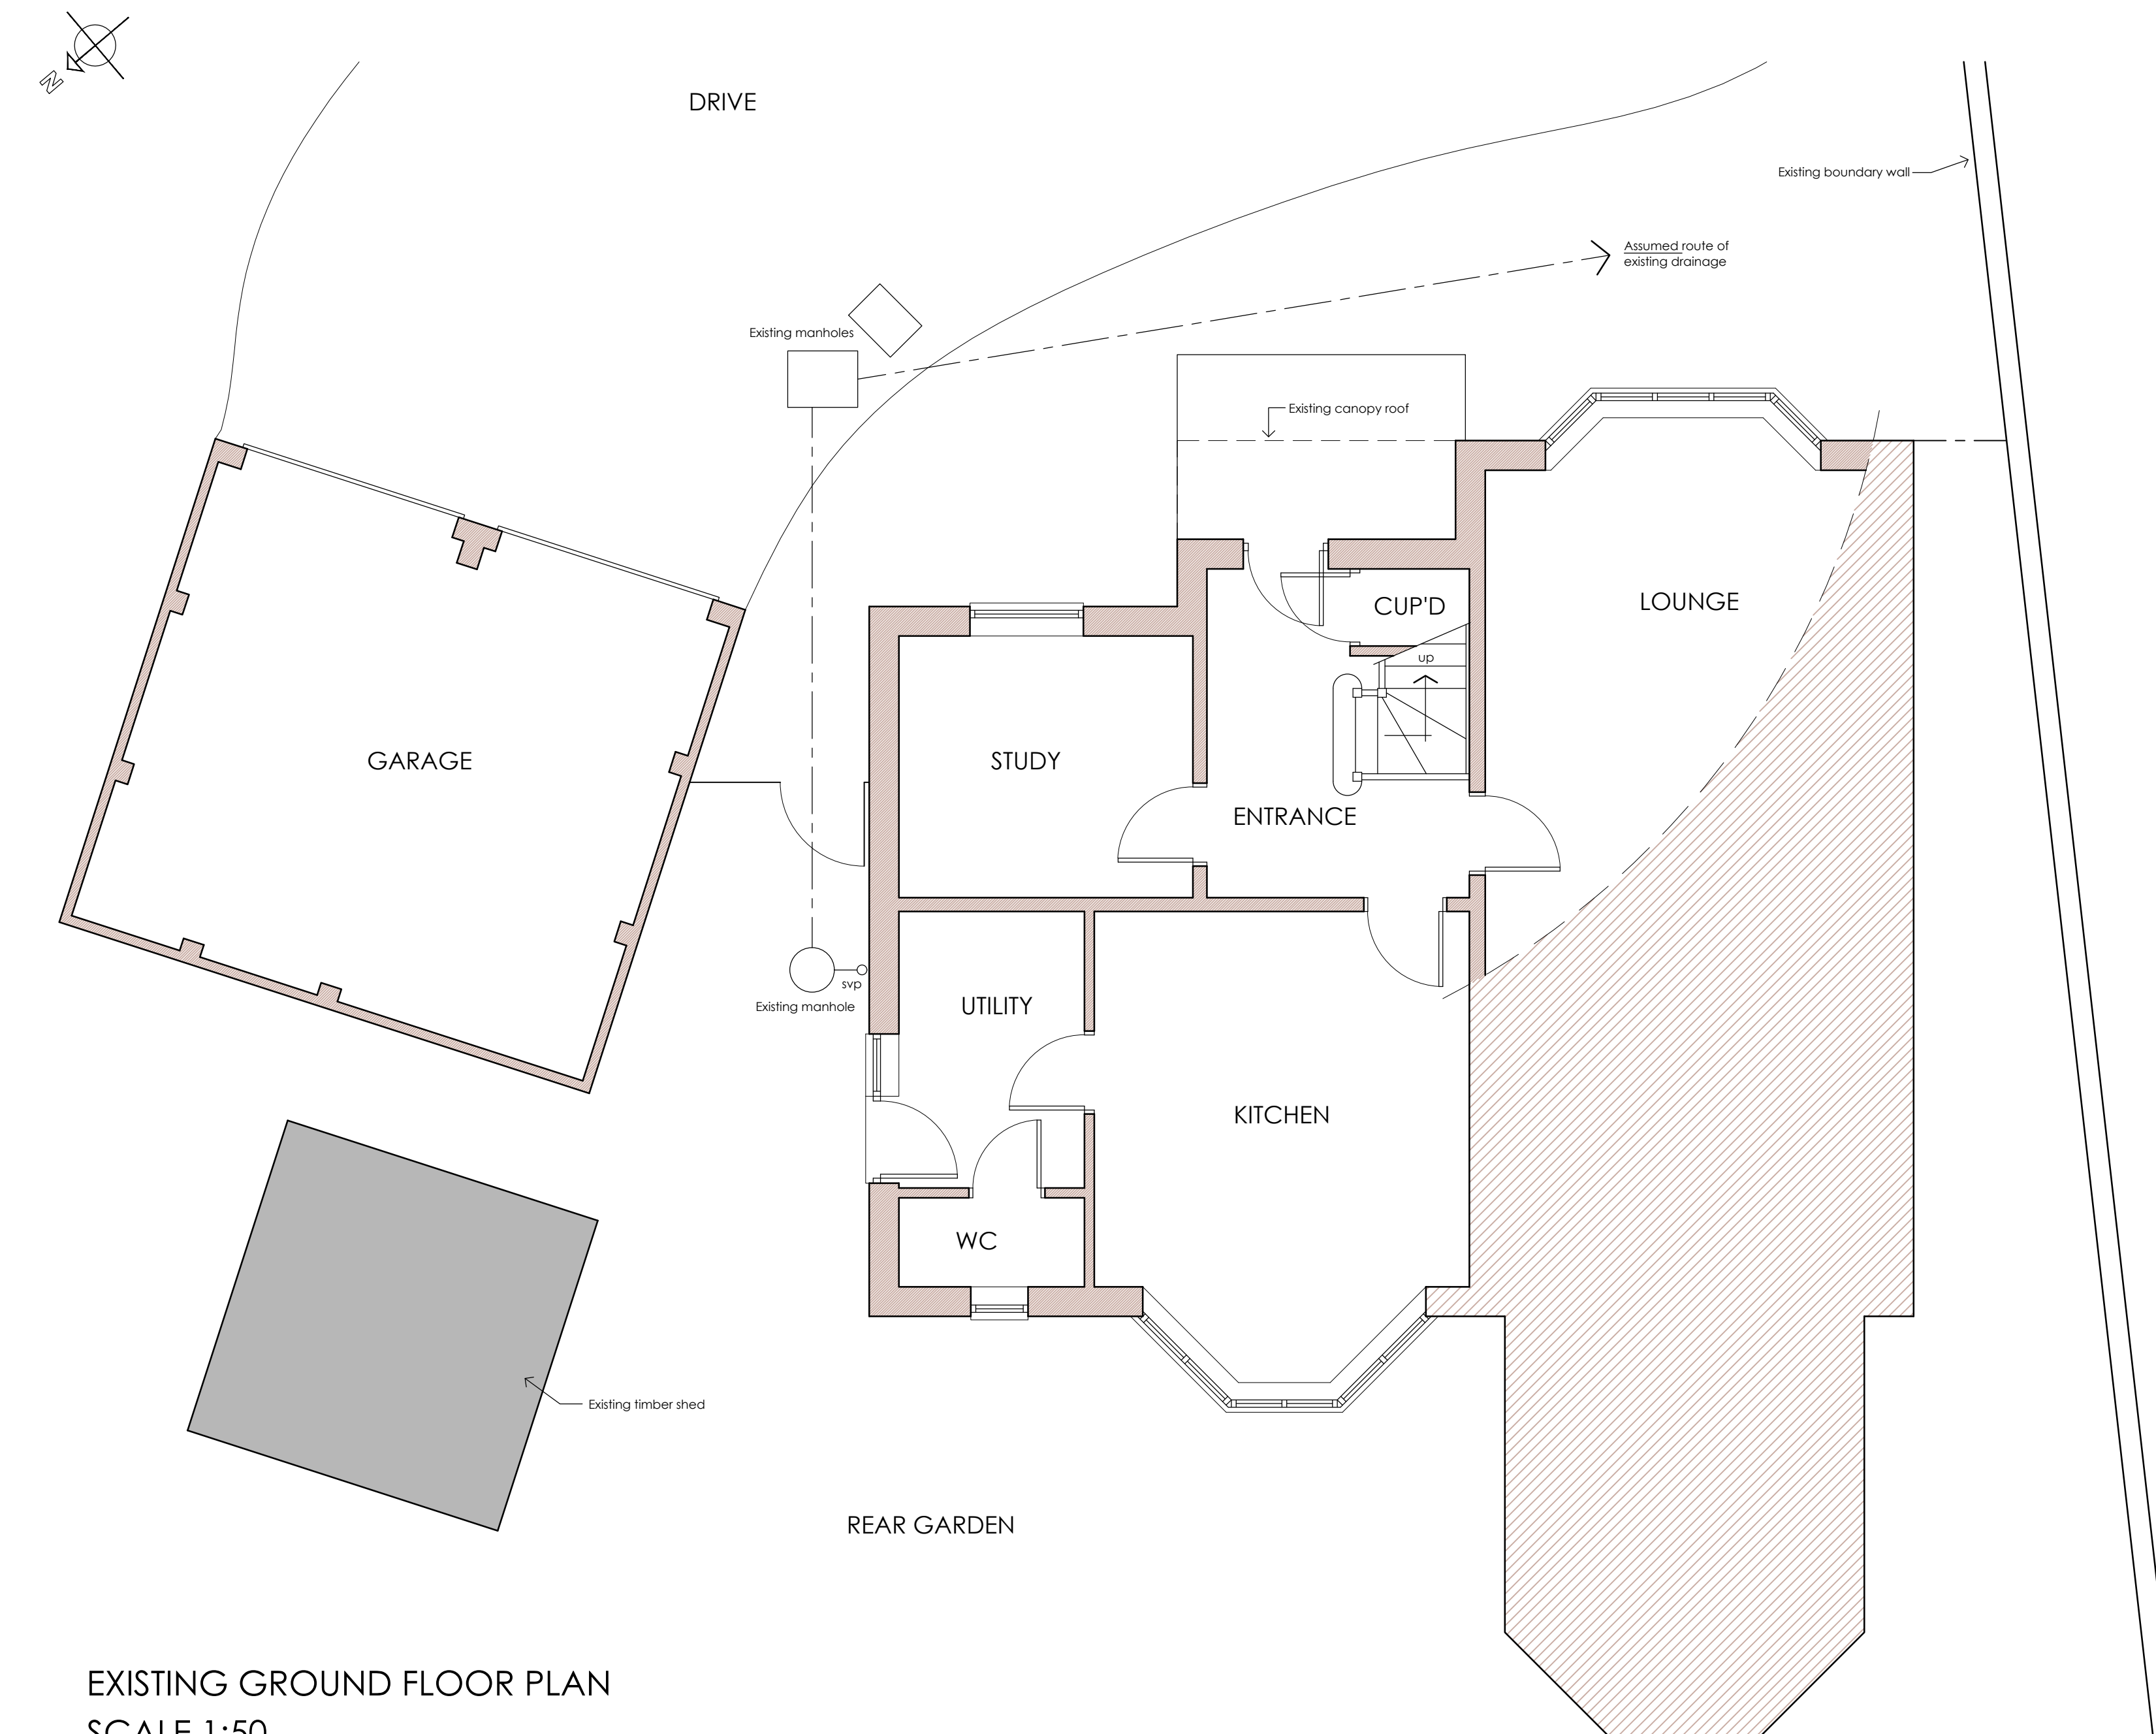

EXISTING GROUND FLOOR PLAN
SCALE 1:50

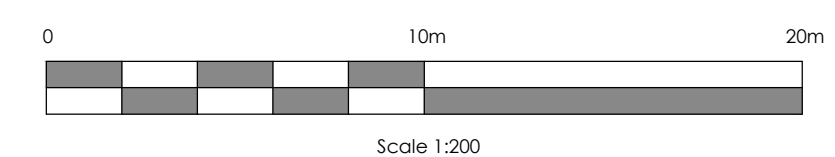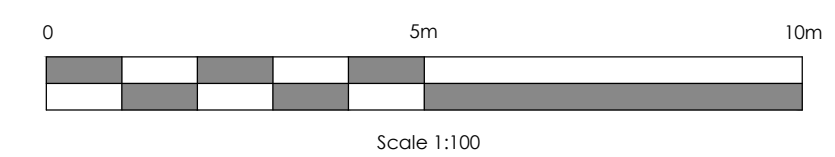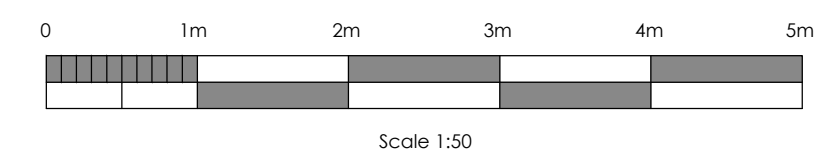

revision	date
Project PROPOSED EXTENSION TO GARAGE AND NEW ENTRANCE PORCH VIKLARIN, ASHINGTON ROAD, ELLINGTON. NE61 5JG	Client MR & MRS COXON Title EXISTING FLOOR PLAN, SITE PLAN & ELEVATIONS
Scale (A1) AS STATED	Date MARCH 2023
Project No. 2307	Dwg No. 01
 SJK Architectural Services Ltd 9 Churchbum Drive, Morpeth, Northumberland, NE61 2BA Tel: 01670 516257 Mob: 07989 252 009 email: sjk@sjk.co.uk © SJK Architectural Services Ltd	