



PROPOSED ELEVATIONS
SCALE 1:100


HOUSE ELEVATIONS

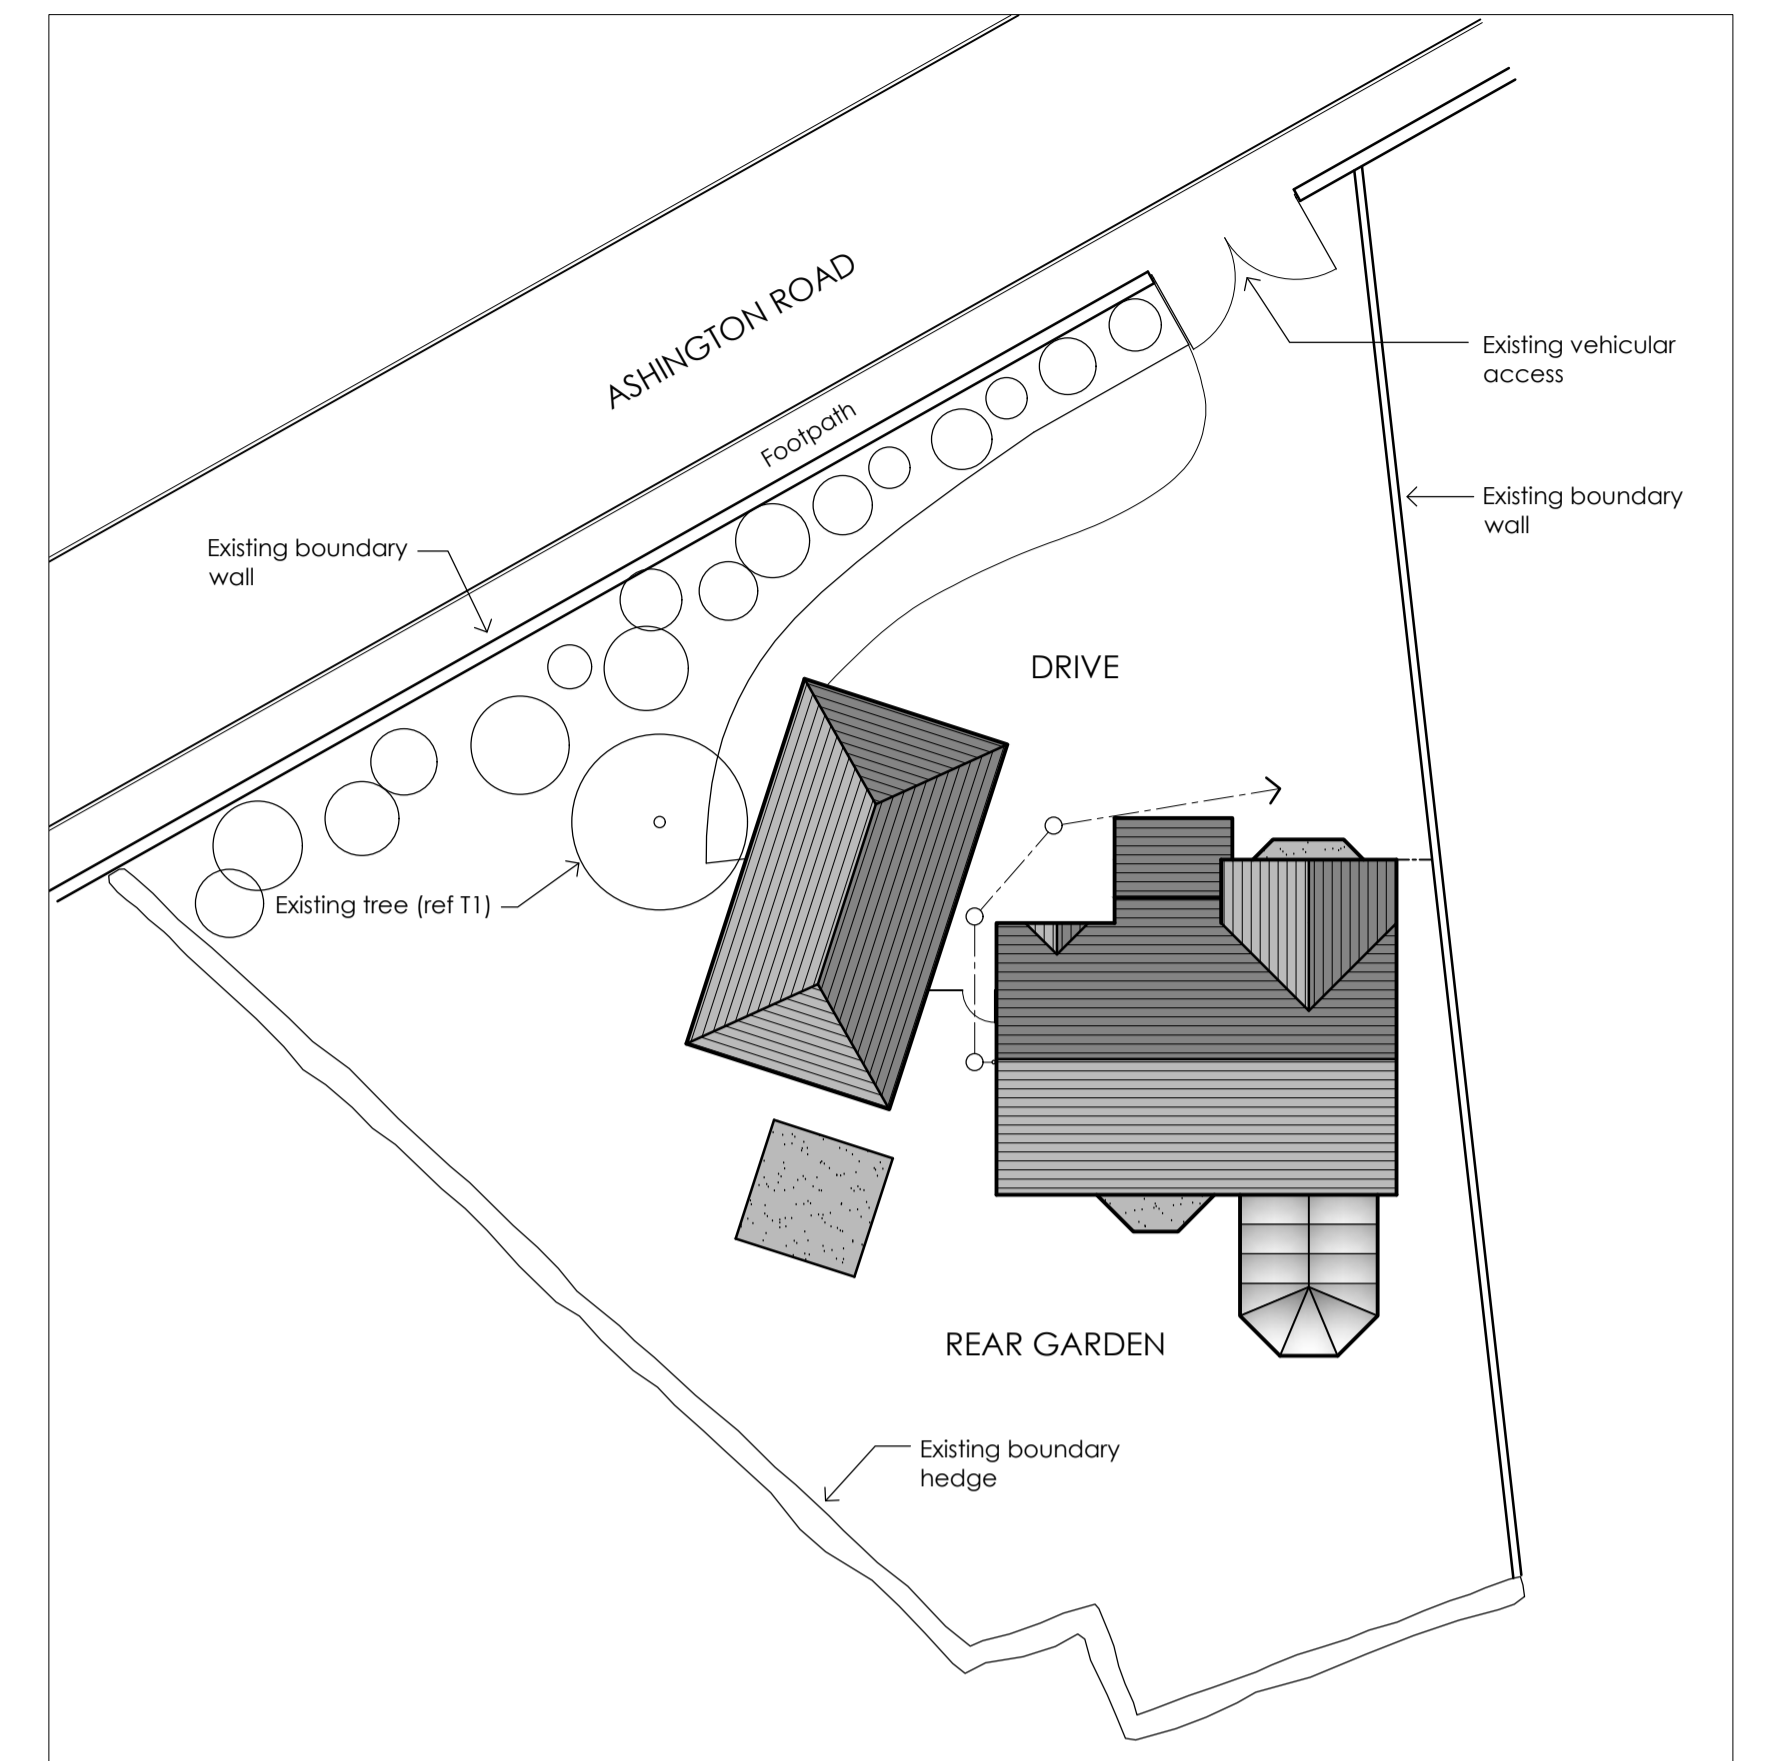


GARAGE ELEVATIONS

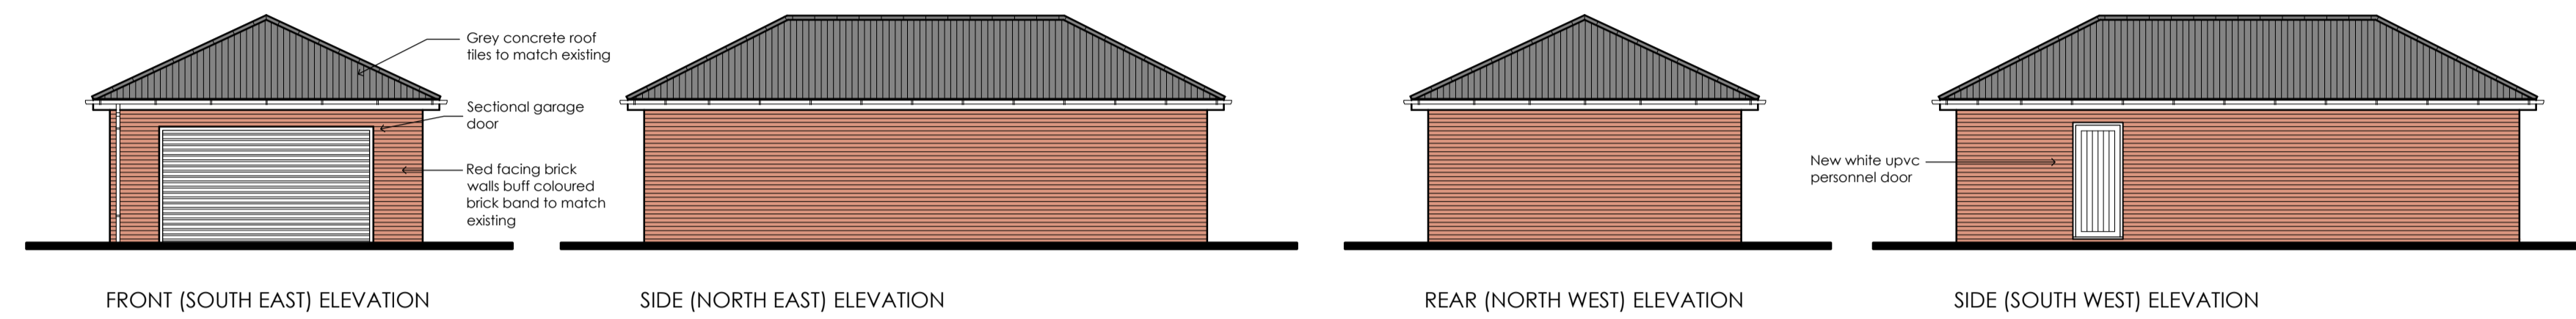

PROPOSED SITE PLAN
SCALE 1:200

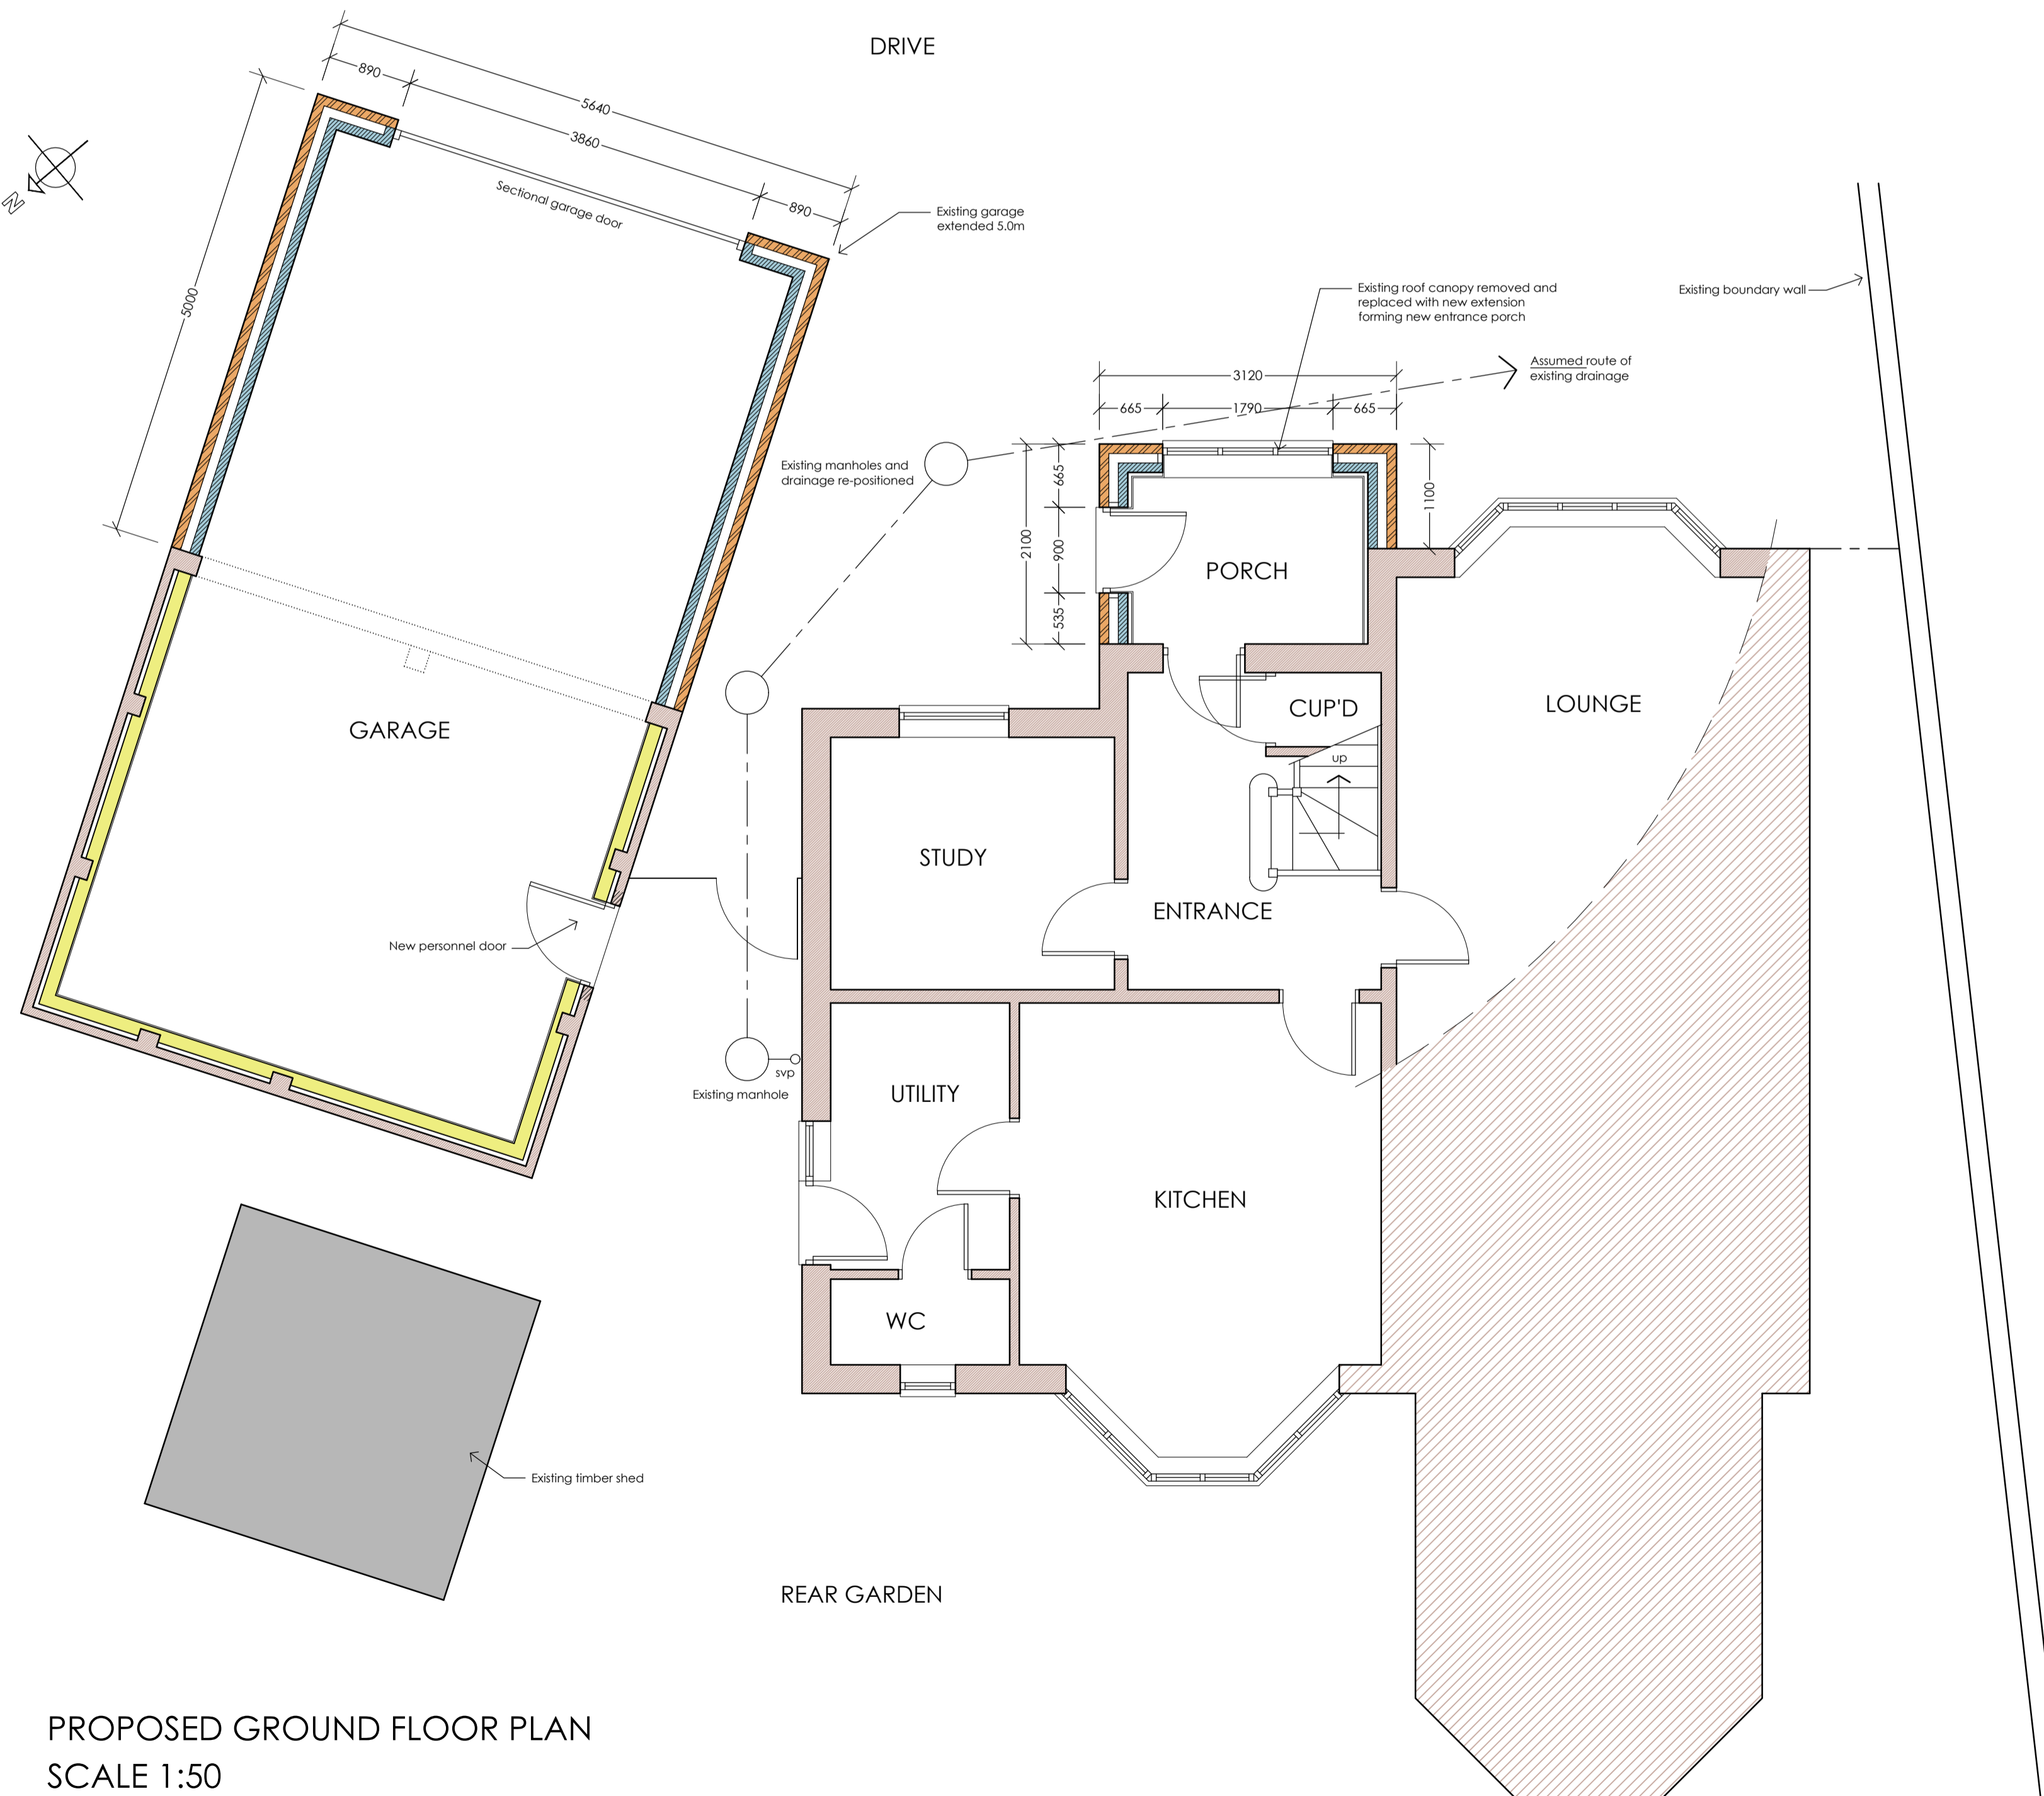

PROPOSED GROUND FLOOR PLAN
SCALE 1:50

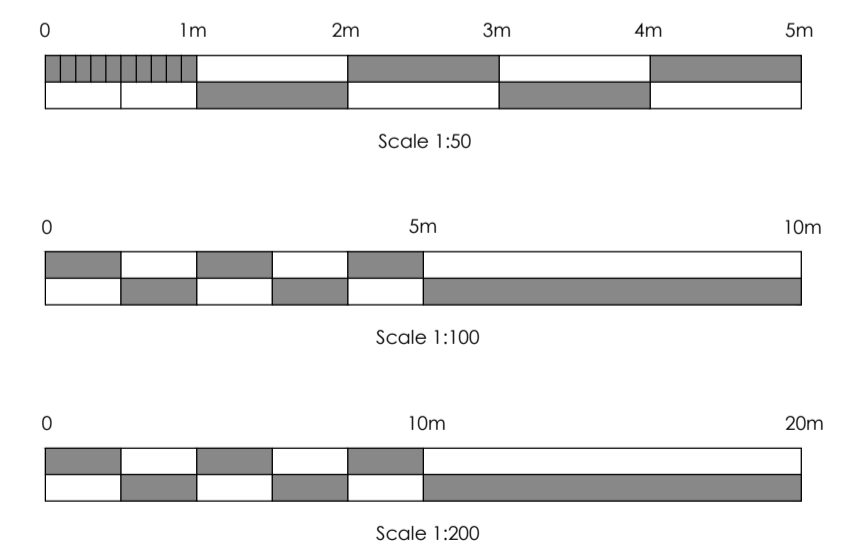

| revision - | | | date - |
|--|---|-------------|---|
| Project | PROPOSED EXTENSION TO GARAGE AND NEW ENTRANCE PORCH | | Client |
| Client | MR & MRS COXON | | Title |
| Location | VIKLARIN, ASHINGTON ROAD, ELLINGTON, NE61 5JG | | PROPOSED FLOOR PLAN, SITE PLAN & ELEVATIONS |
| Scale (A1) | Date | Project No. | Dwg No. |
| AS STATED | MARCH 2023 | 2307 | 02 |
| | | | |
| <small>9 Churchbum Drive, Morpeth, Northumberland, NE61 2BL Tel: 01670 516257 Mob: 07989 252 009 email: sjk@sjkarch.co.uk © SJK Architectural Services Ltd</small> | | | |