



GROUND FLOOR PLAN

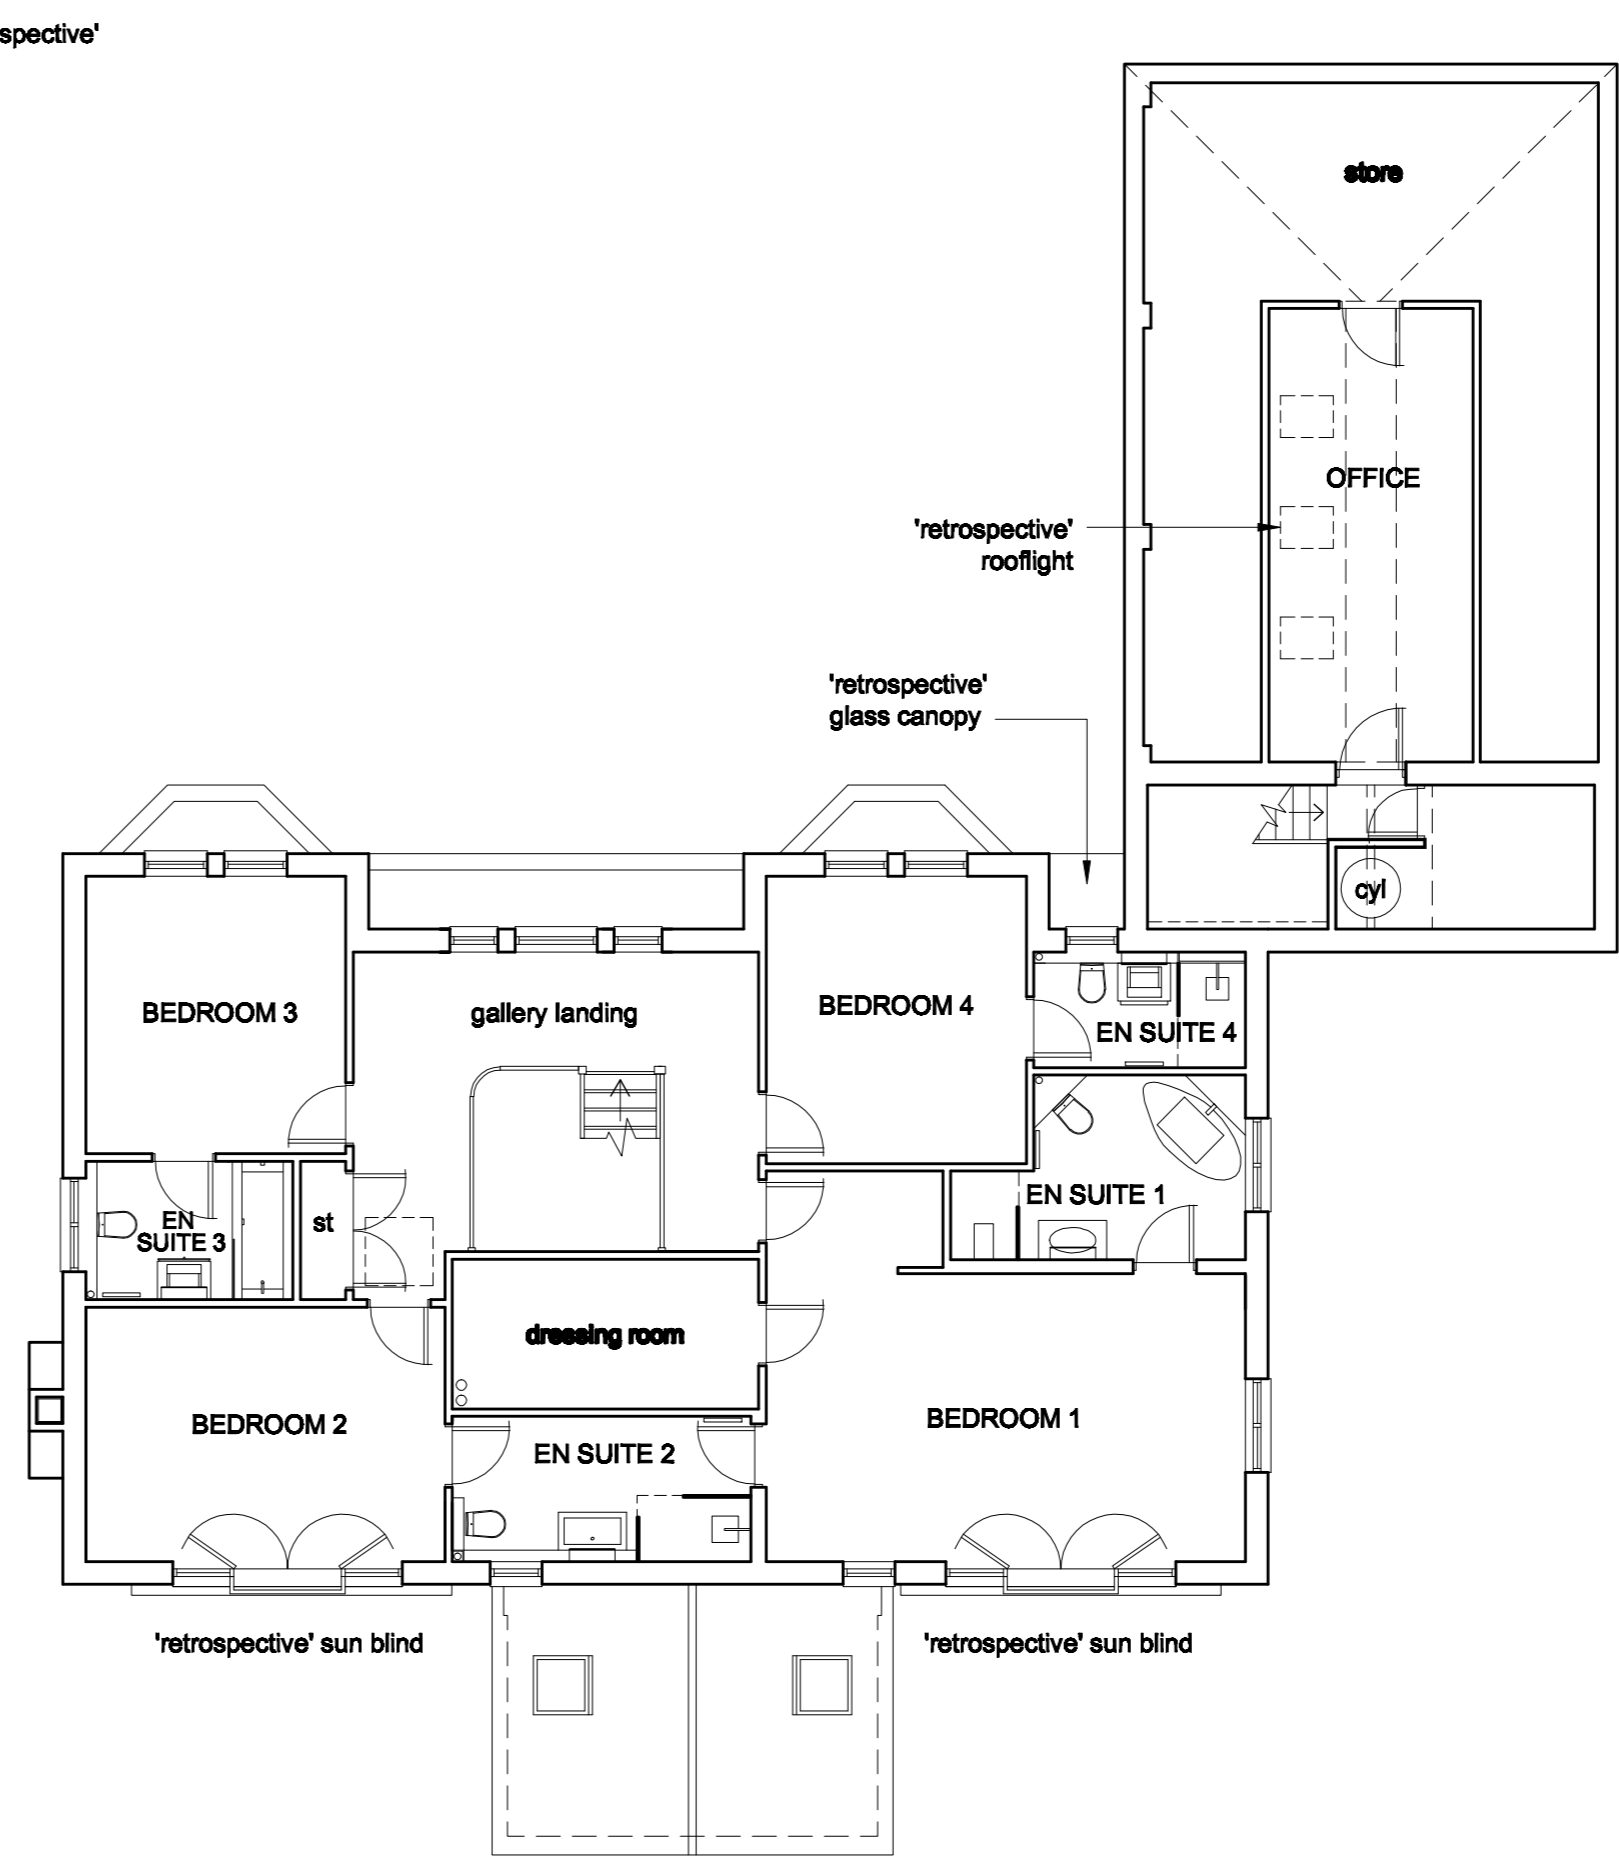

FIRST FLOOR PLAN

EXISTING INTERNAL FLOOR AREA (EIFA)

GROUND FLOOR (inc garages and porch)	213 sqm
FIRST FLOOR (inc office over garages)	159 sqm
TOTAL	372 sqm

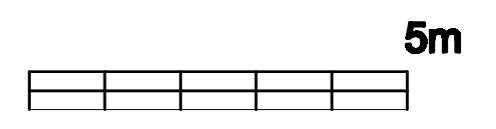

MR and MRS CLARKE client		
PROPOSED EXTENSION 9 WEST MANOR PARK MAIN STREET EPPERSTONE NOTTS job title		
existing floor plans		
drwg title		
scale 1 : 100 A2	2383 / 2	C
date mar 2023	drwg no	rev

trevor muir architect

104 LAMBLEY LANE BURTON JOYCE NOTTINGHAM NG16 8BL
TEL NO : 0115 951 8602 : FAX NO : 0115 951 8997
tm@trevormuir.co.uk www.trevormuir.co.uk