

Do NOT scale from this drawing. Use dimensions illustrated only. All dimensions and levels are in millimeters. All dimensions and levels shall be verified onsite before proceeding with works.

PLANNING DRAWINGS

Area Schedule:

Ground Floor - 40m²
First Floor - 40m²

Total Area - 80m²

MATERIALS:


Brickwork to be Forterra Belgravia Blend or similar. (Plot 4 & 7)



Roof tiles to be a Sandroft Calderdale - Grey, Or similar.



Windows Cream UPVC

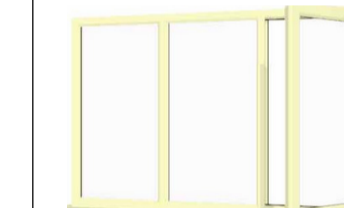

Sun tube



Note:

All gable wall, head and cill brickwork details to utilise the same facing brick as the main dwelling.

Rev	Date	Description	By	Chk'd



KDC Properties Ltd, The Elms, Doncaster Road, Rotherham, South Yorkshire, England, S65 1DY




22 Low Road, Worlaby. North Lincs, DN20 0LX
Mobile : 07841013033
Email : peter@y6architectural.co.uk

Drawing Status
PLANNING


Project
Morgan Lowe Homes Ltd, Proposed Residential Development off The Drive, Osbournby, Sleaford

Title
House Type 1- End Terrace - Proposed Floor Plans and Elevations - Plots 4 and 7


Drawn PRM	Checked PRM	Date 22/06/2022
Scale 1:50 / 1:100	Plot at A1	Rev 00
Project No. 019-005	Drawing No. 101	Rev 00

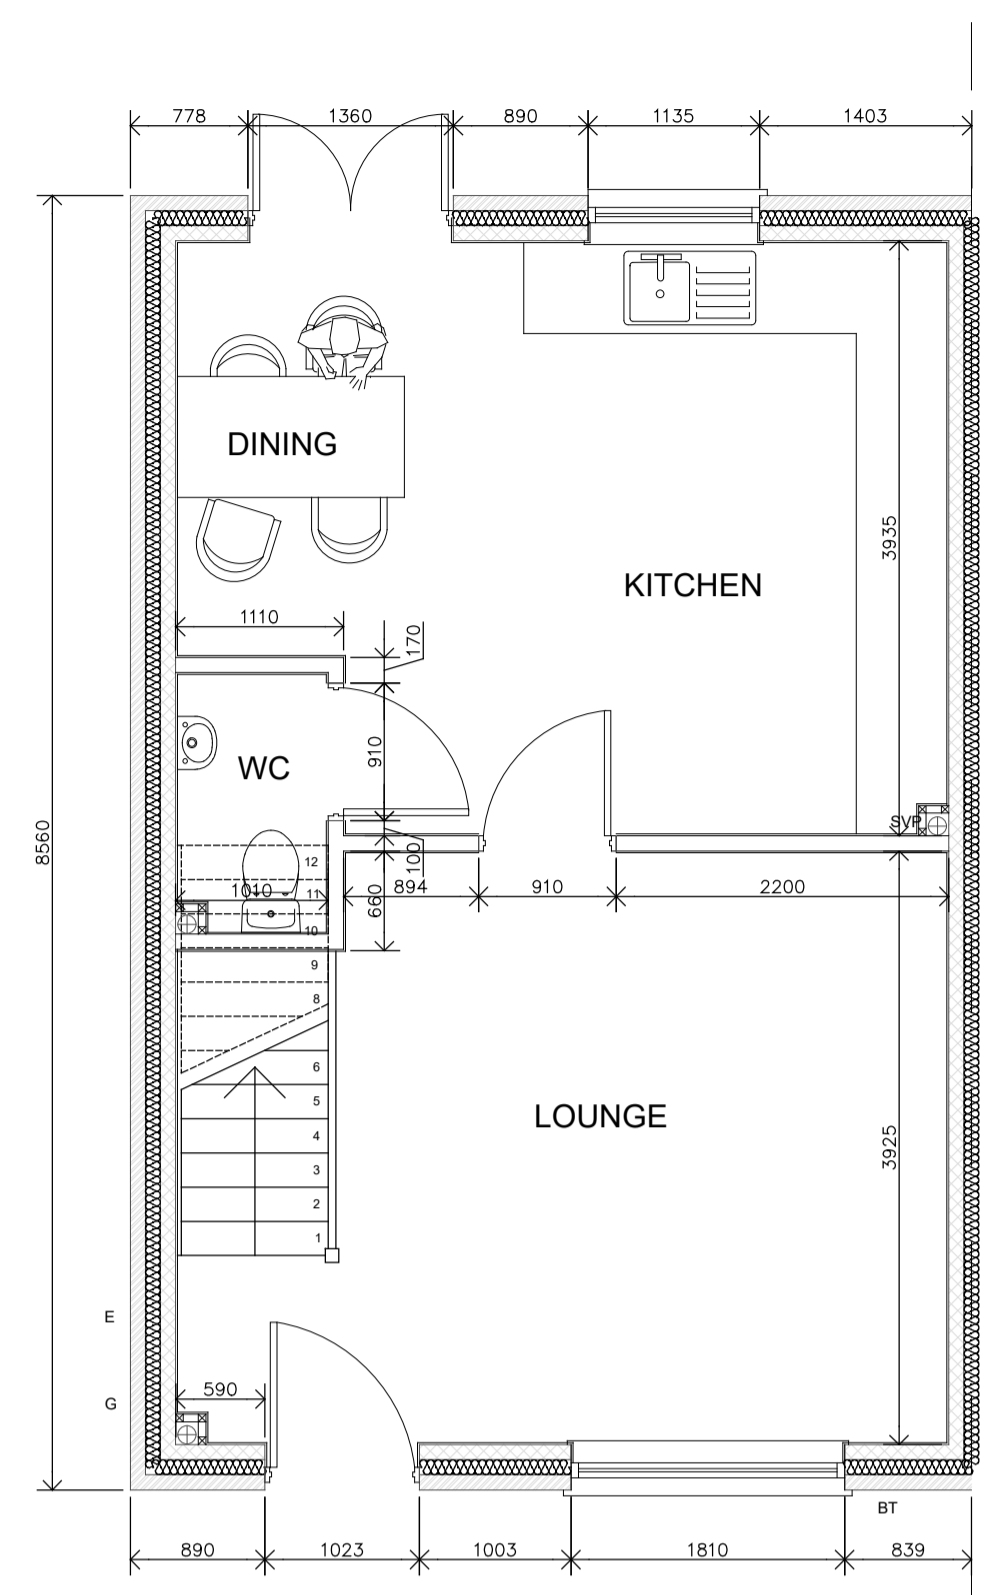


GROUND FLOOR PLAN as proposed

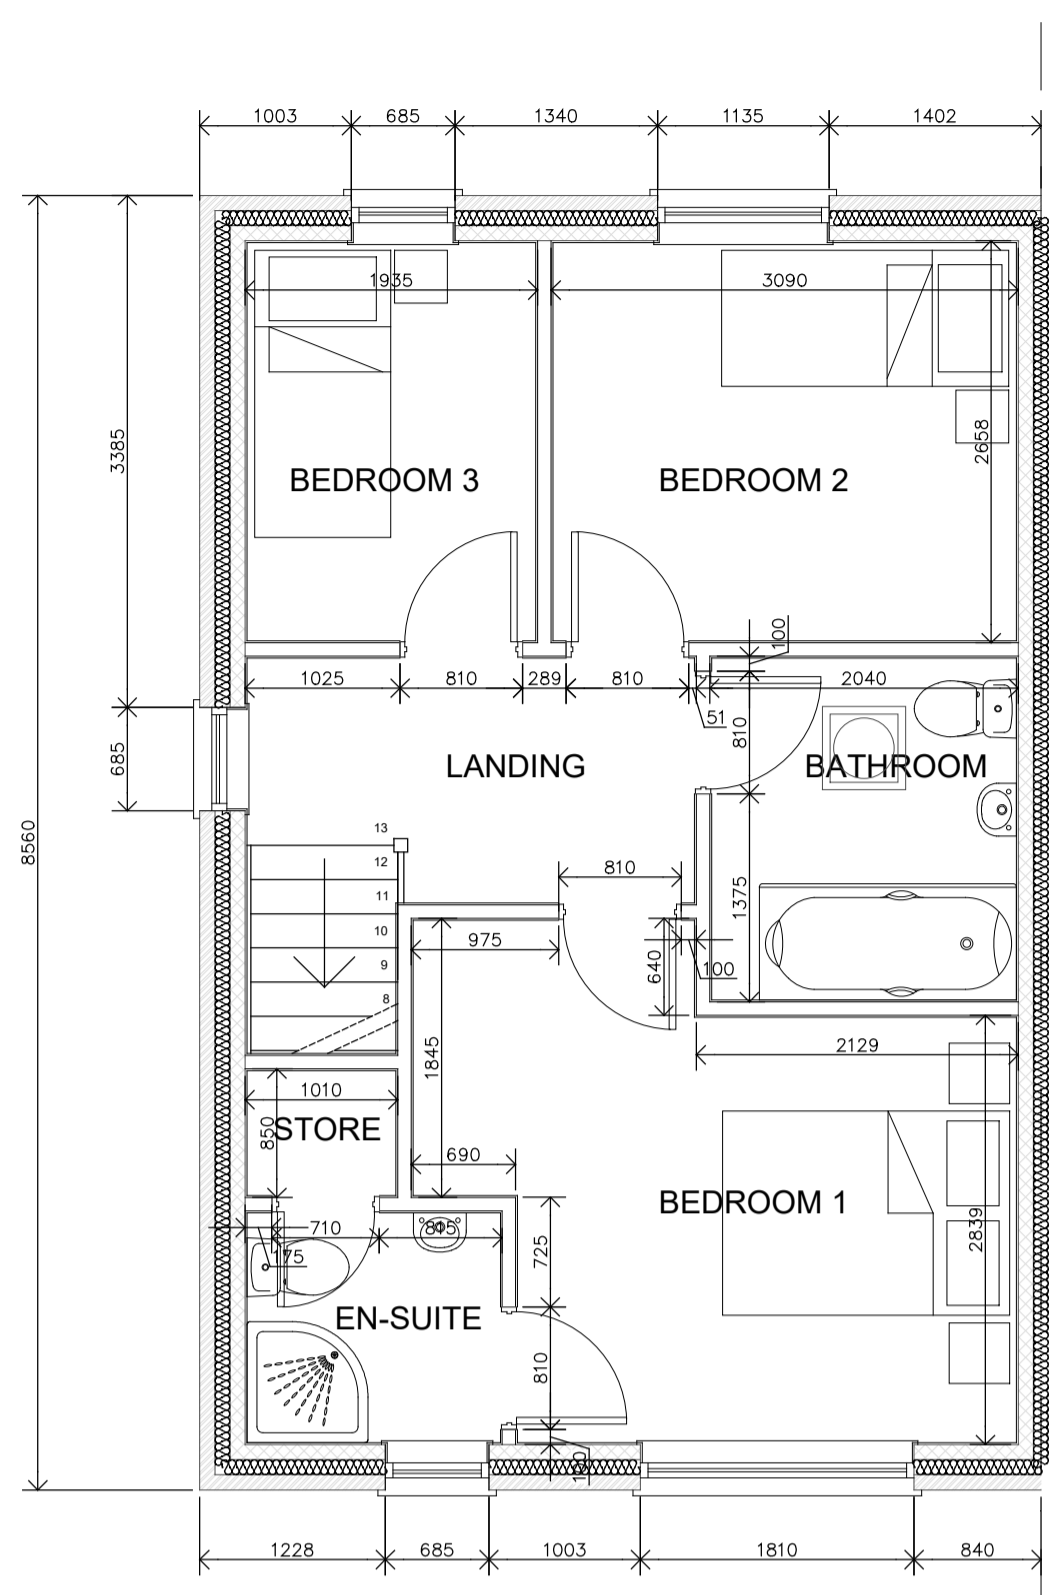

FIRST FLOOR PLAN as proposed

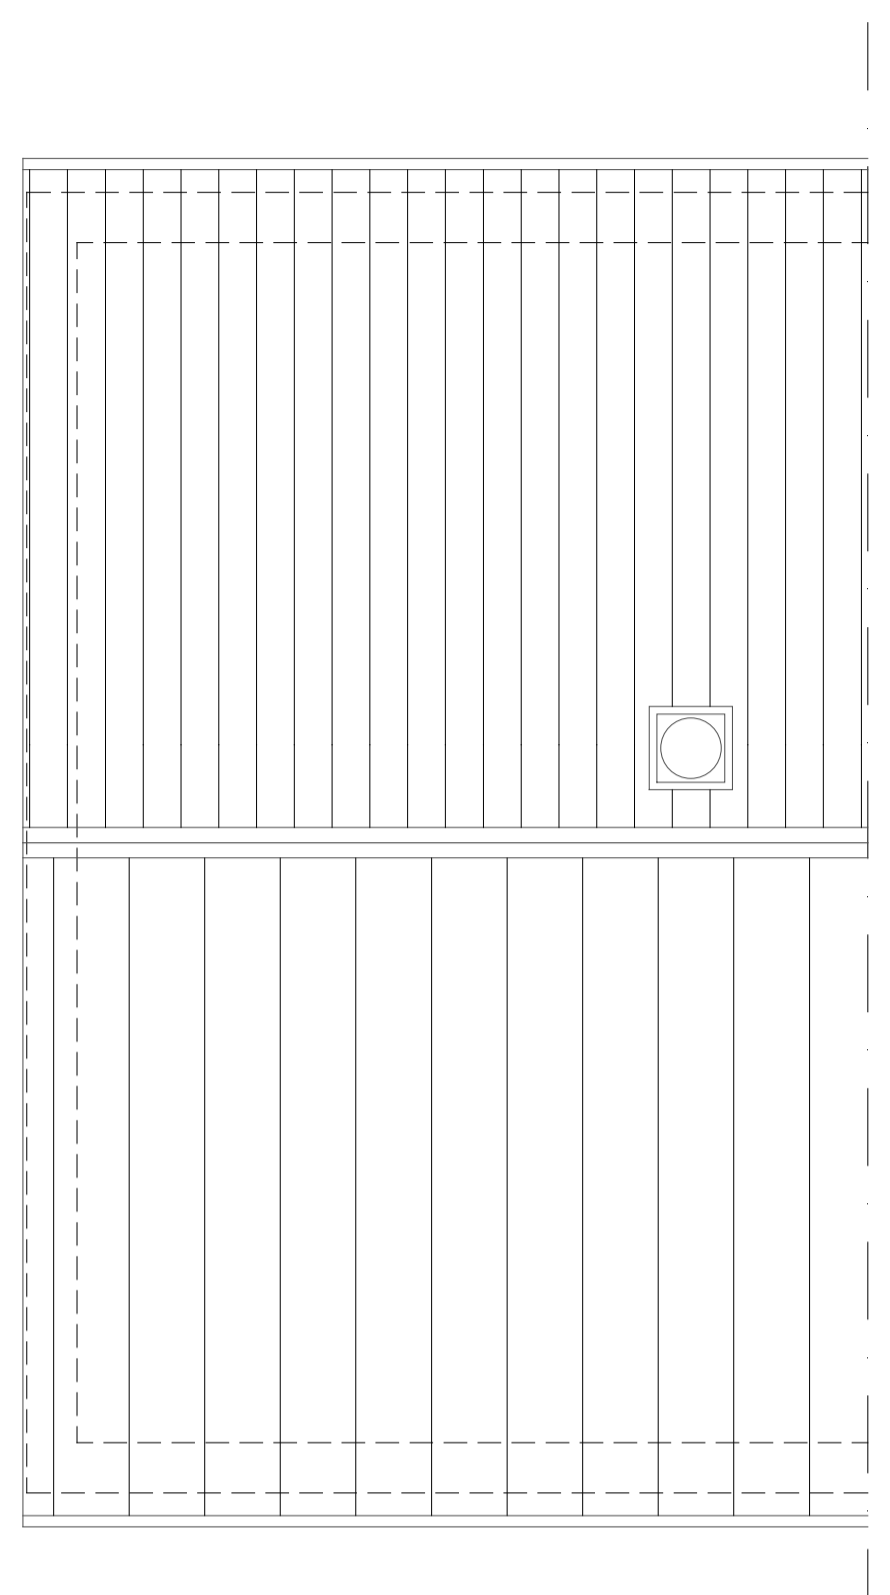


ROOF PLAN as proposed

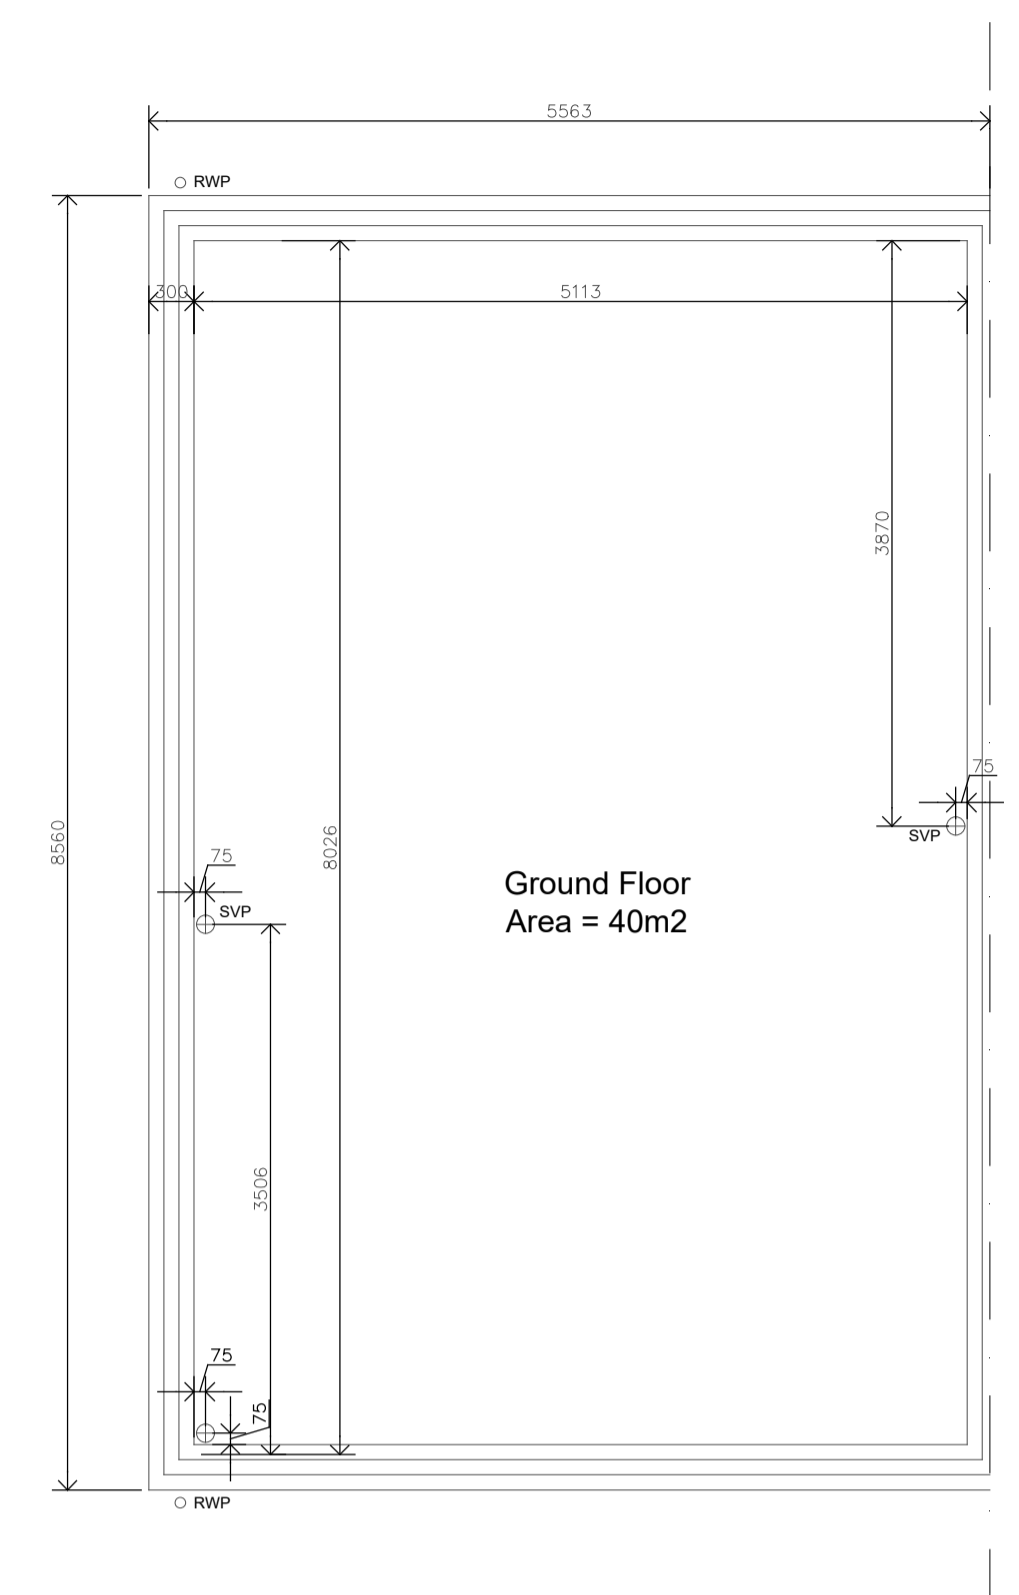


SUBSTRUCTURE LAYOUT as proposed



FRONT ELEVATION as proposed

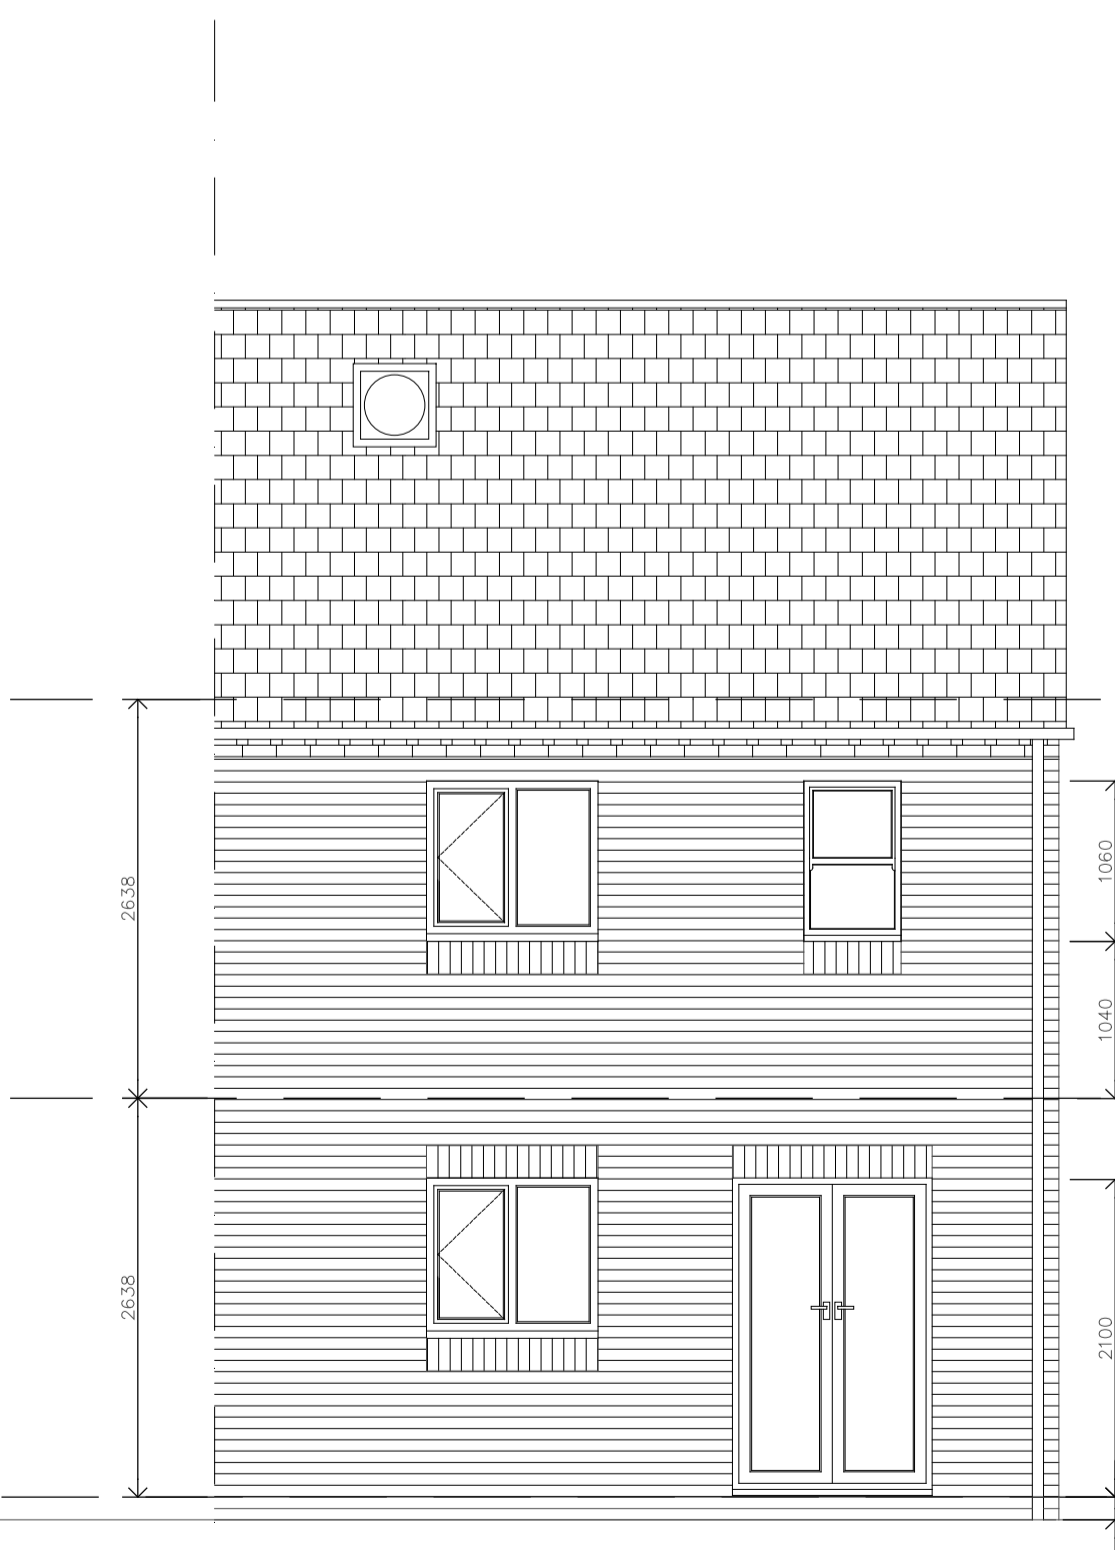

REAR ELEVATION as proposed

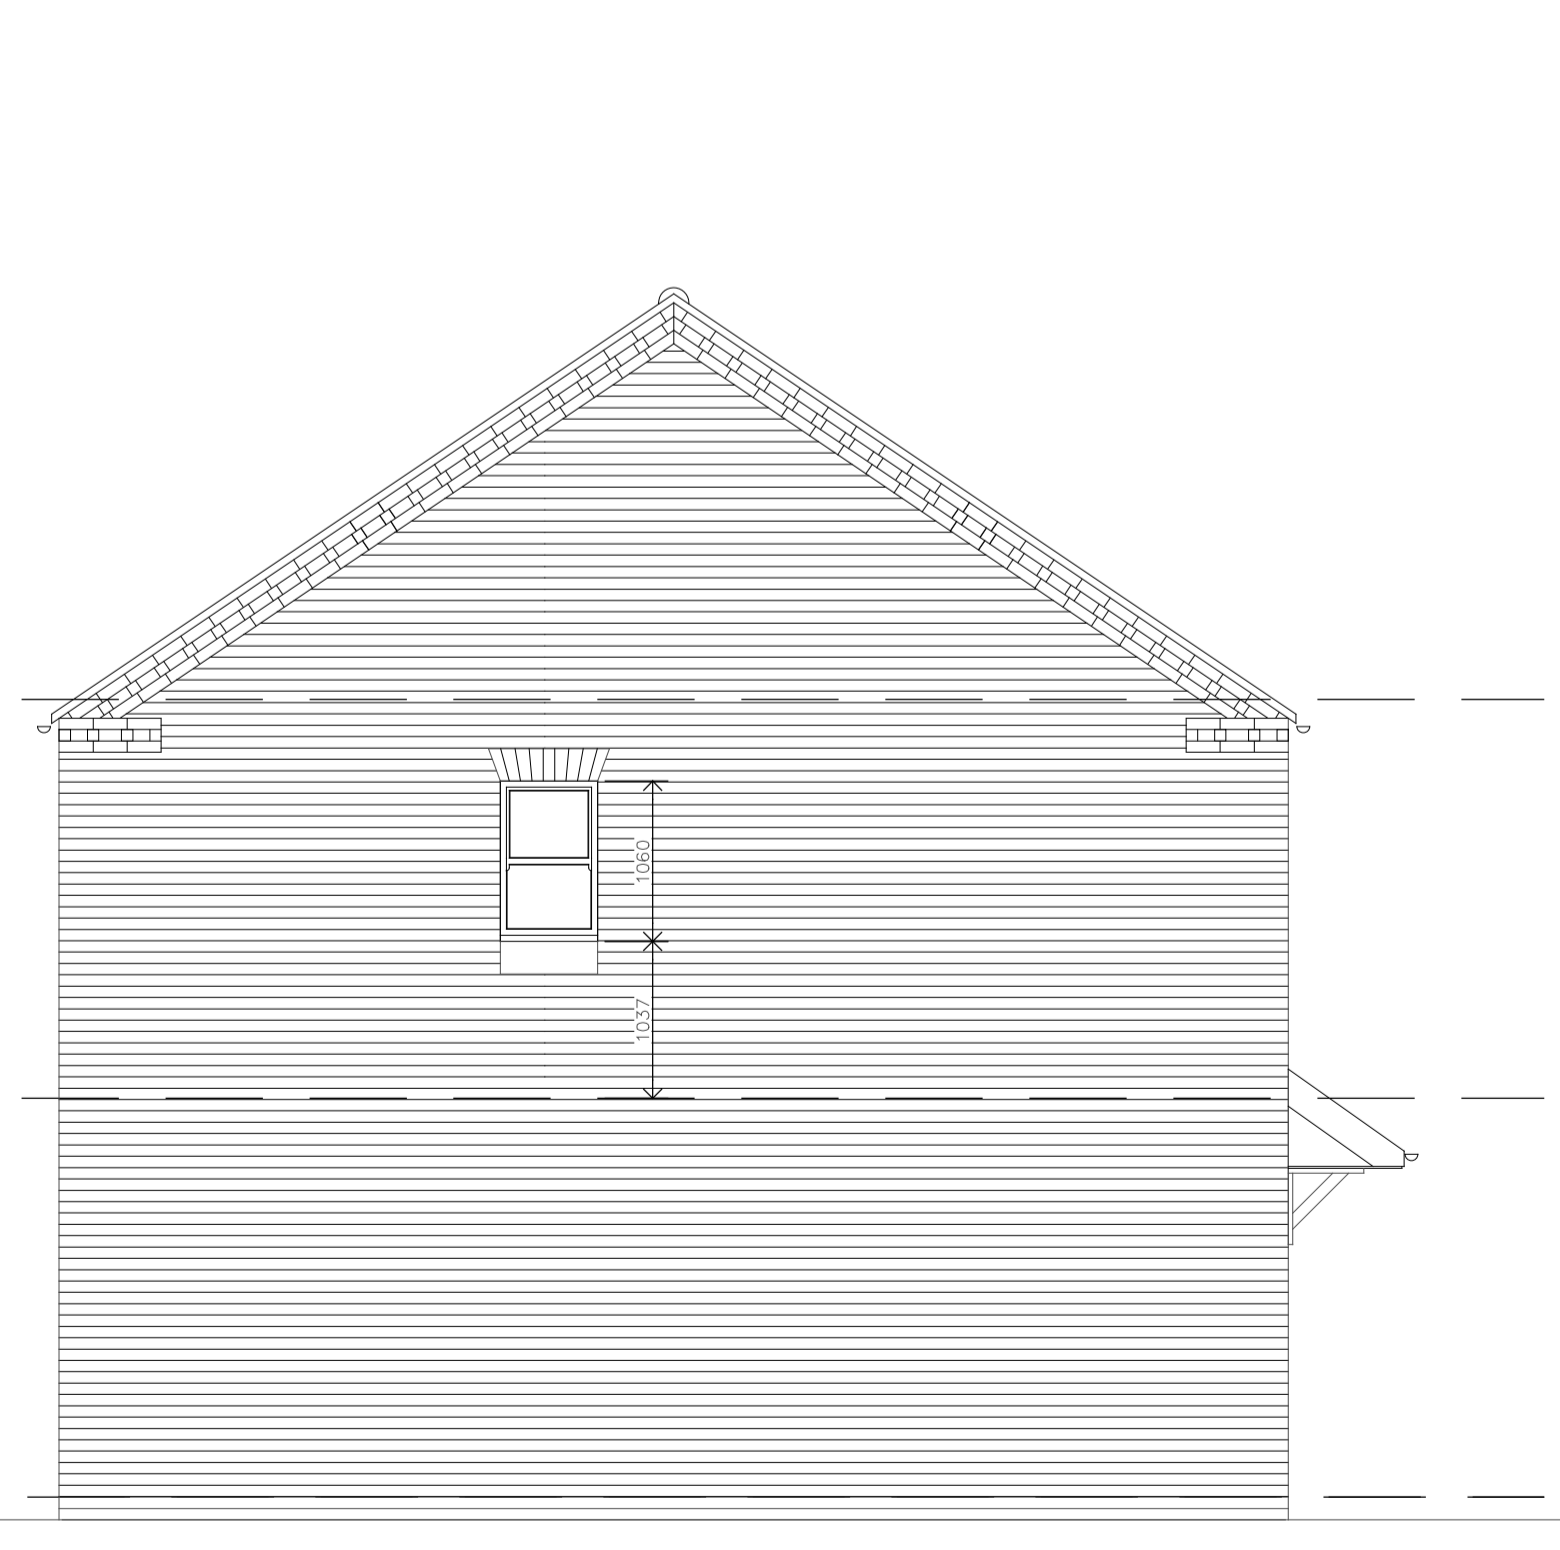

SIDE ELEVATION as proposed