

Do NOT scale from this drawing. Use dimensions illustrated only. All dimensions and levels are in millimeters. All dimensions and levels shall be verified onsite before proceeding with works.

PLANNING DRAWINGS

Area Schedule:

Ground Floor - 80m²
 First Floor - 87m²
 Garage - 15m²

Total Area - 182m²

MATERIALS:

Brickwork to be Forterra Belgravia Blend or similar. (Plot 16)



Brickwork to be Forterra Westcroft Red Multi or similar. (Plot 10 & 15)



Roof tiles to be a Sandroft Calderdale - Grey, Or similar.



Windows Cream UPVC



Note:

All gable wall, head and cill brickwork details to utilise the same facing brick as the main dwelling. Chimney to be GRP again utilising matching brick slips.

Rev	Date	Description	By	Chk'd



KDC Properties Ltd, The Elms, Doncaster Road, Rotherham, South Yorkshire, England, S65 1DY



22 Low Road, Worlaby. North Lincs, DN20 0LX
 Mobile : 07841013033
 Email : peter@y6architectural.co.uk

Drawing Status
PLANNING



Project
 Morgan Lowe Homes Ltd, Proposed Residential Development off The Dove, Osbournby, Sleaford

Title
 House Type 4 - 4 Bed Detached with Sun Room - Proposed Floor Plans and Elevations - Plots 10, 15 and 16

Drawn PRM Checked PRM Date 22/06/2022

Scale 1:50 / 1:100 Plot at A1

Project No. 019-005 Drawing No. 104 Rev 00

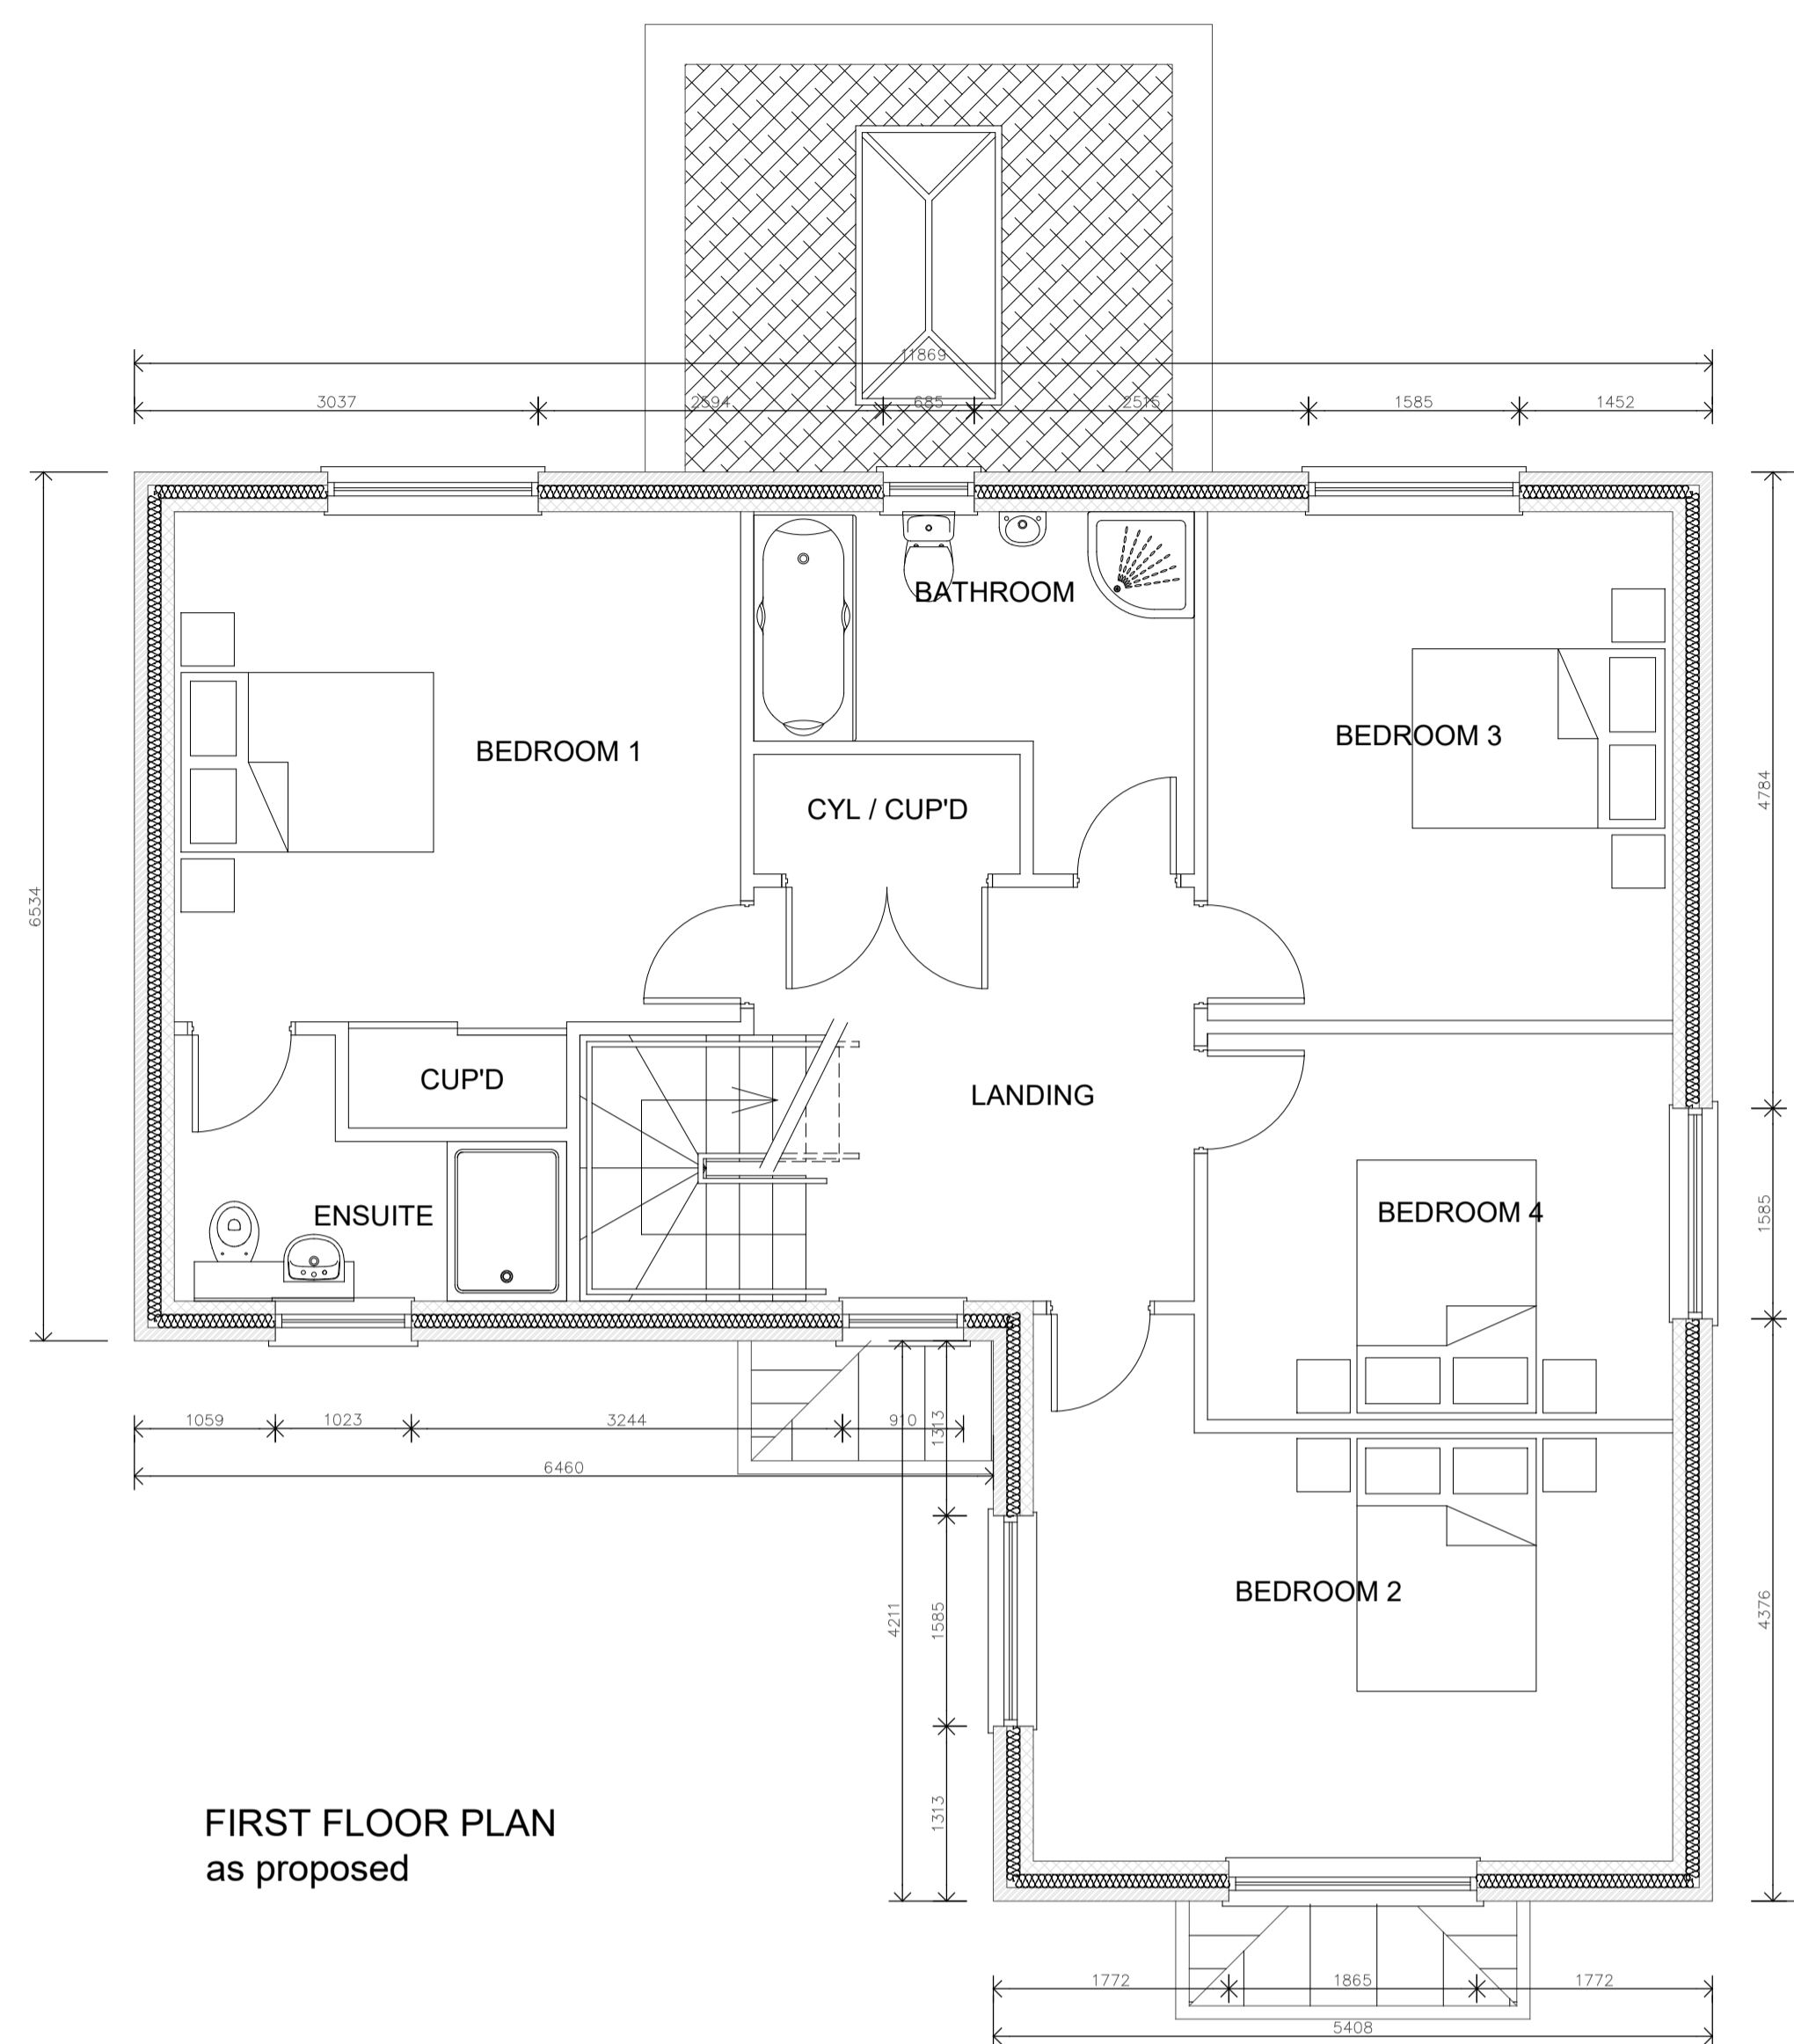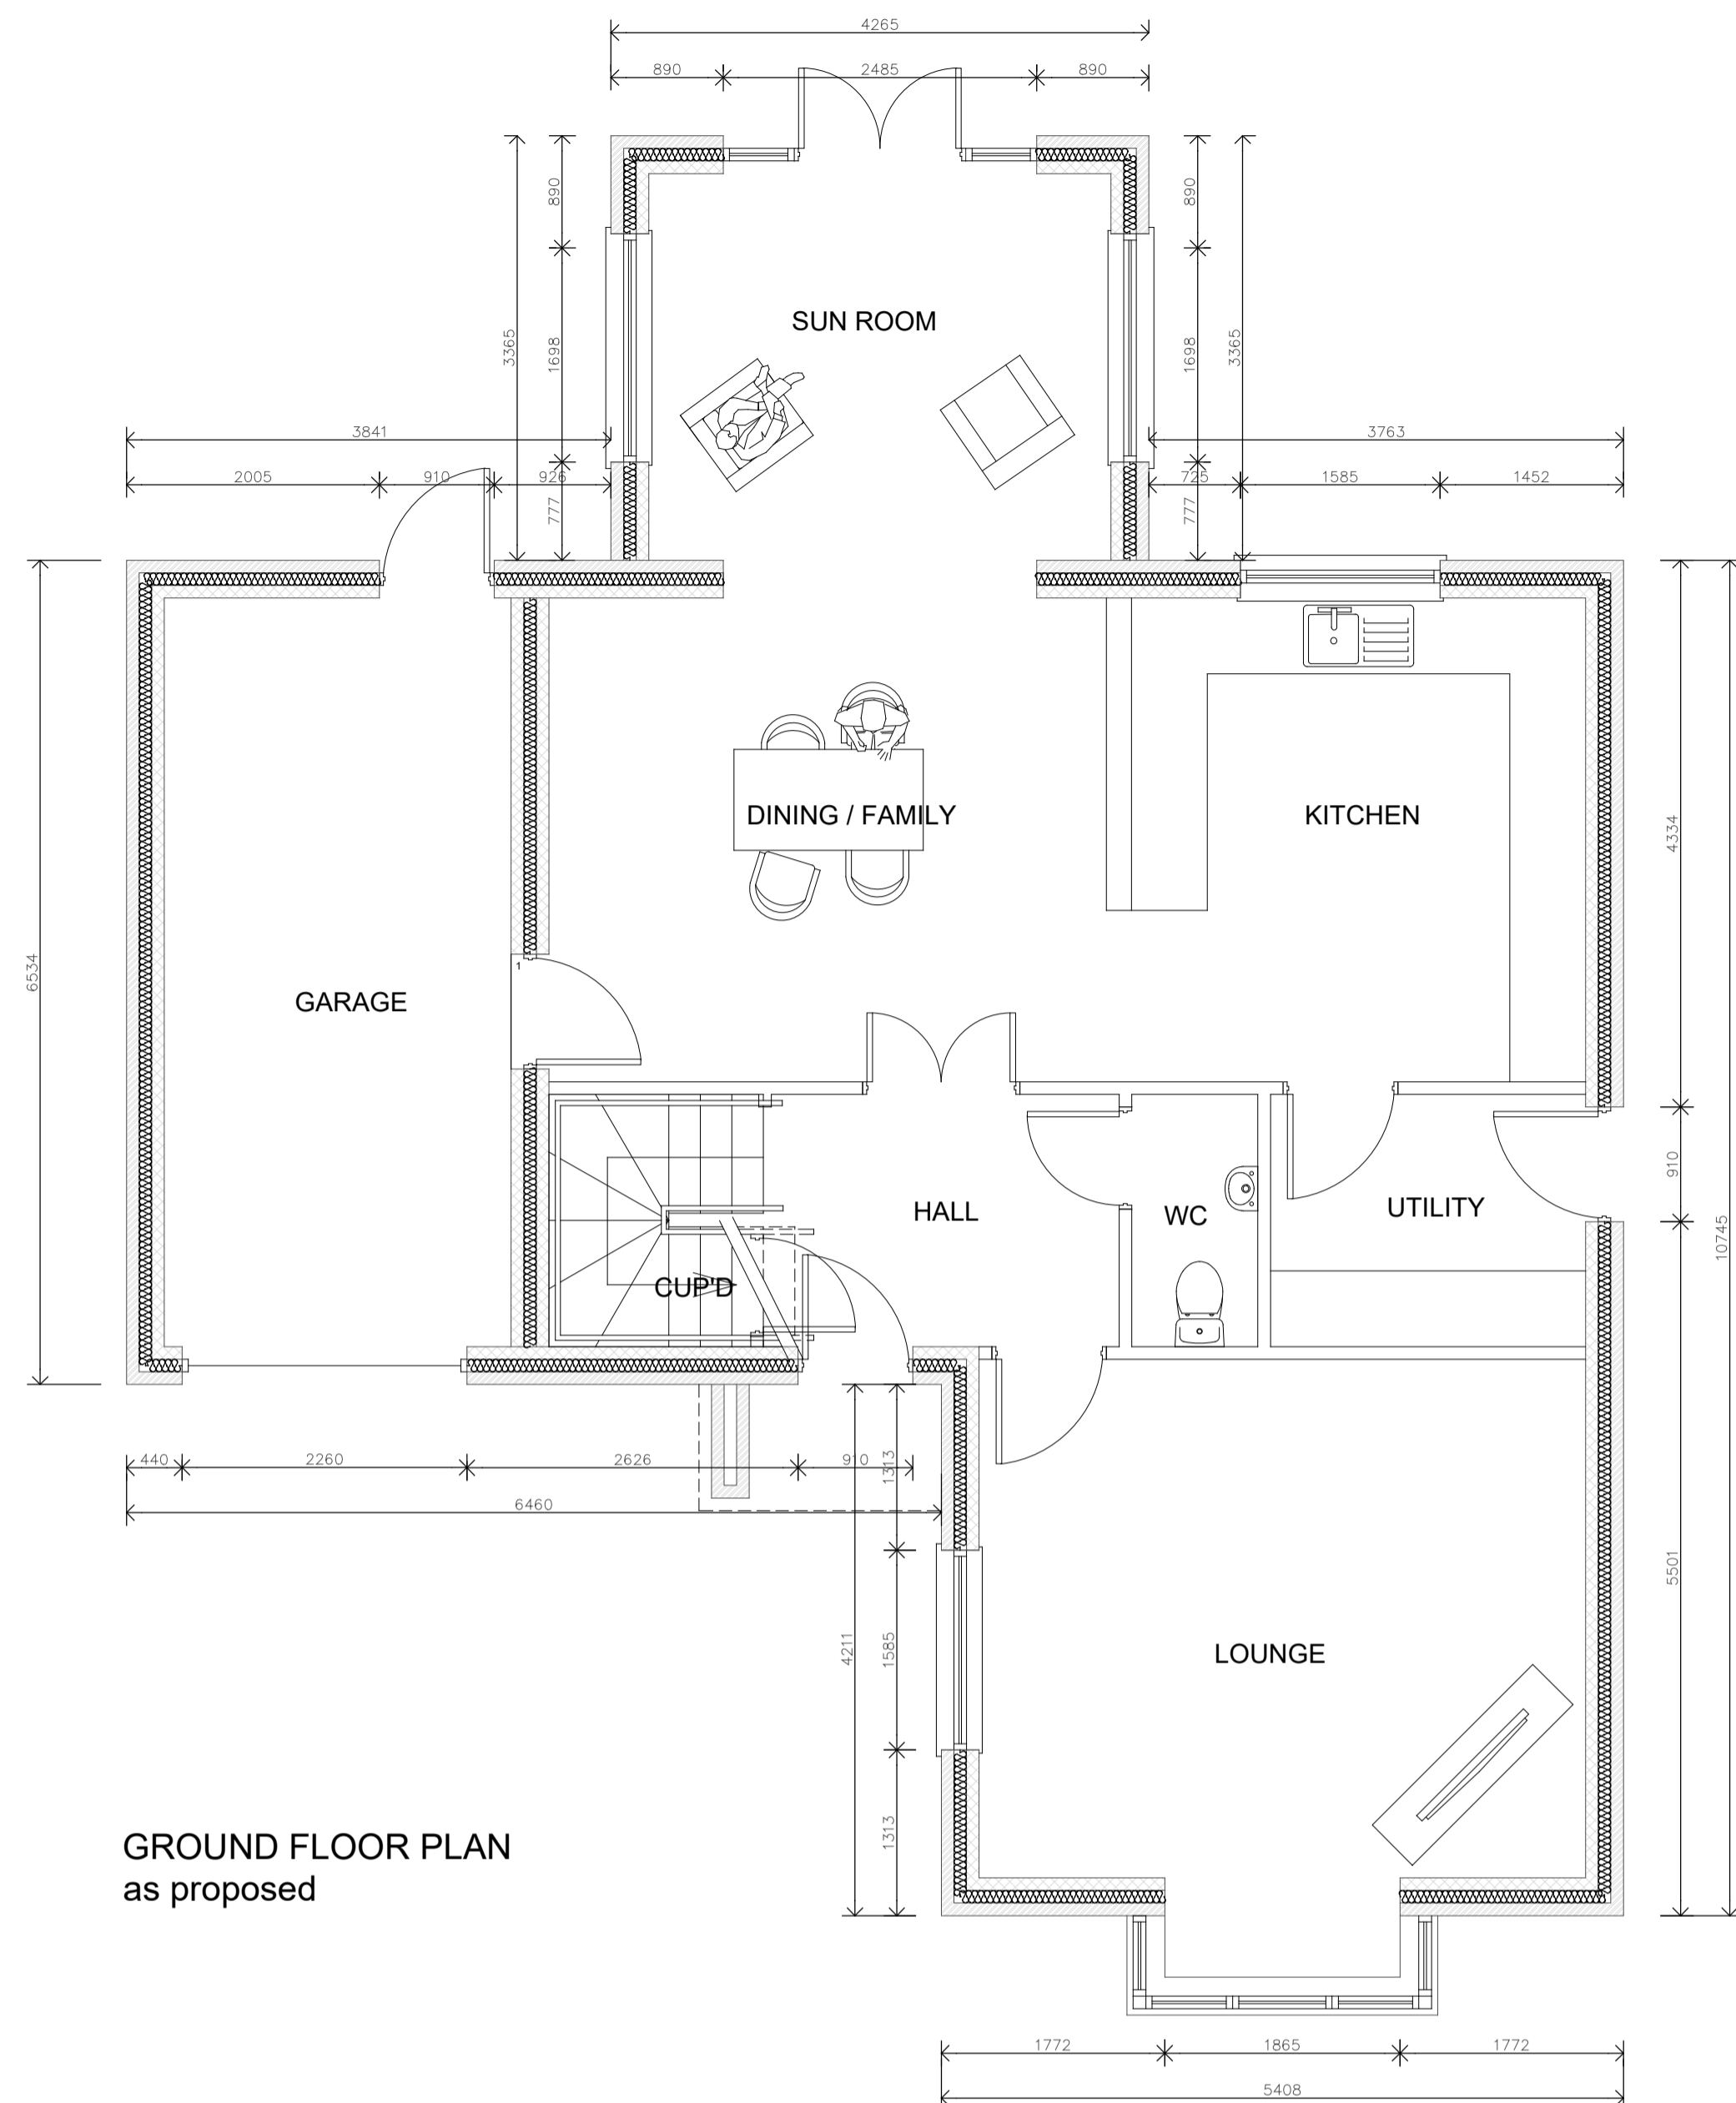

SIDE ELEVATION as proposed



FRONT ELEVATION as proposed



REAR ELEVATION as proposed



SIDE ELEVATION as proposed