

Do NOT scale from this drawing. Use dimensions illustrated only. All dimensions and levels are in millimeters. All dimensions and levels shall be verified onsite before proceeding with works.

PLANNING DRAWINGS

MATERIALS:
Brickwork to be Forterra Westcroft Red Multi or similar. (Plot 2, 14 and 17)




Roof tiles to be a Sandroft Calderdale - Grey, Or similar.




Windows Cream UPVC




Note:
All gable wall, head and cill brickwork details to utilise the same facing brick as the main dwelling. Chimney to be GRP again utilising matching brick slips.

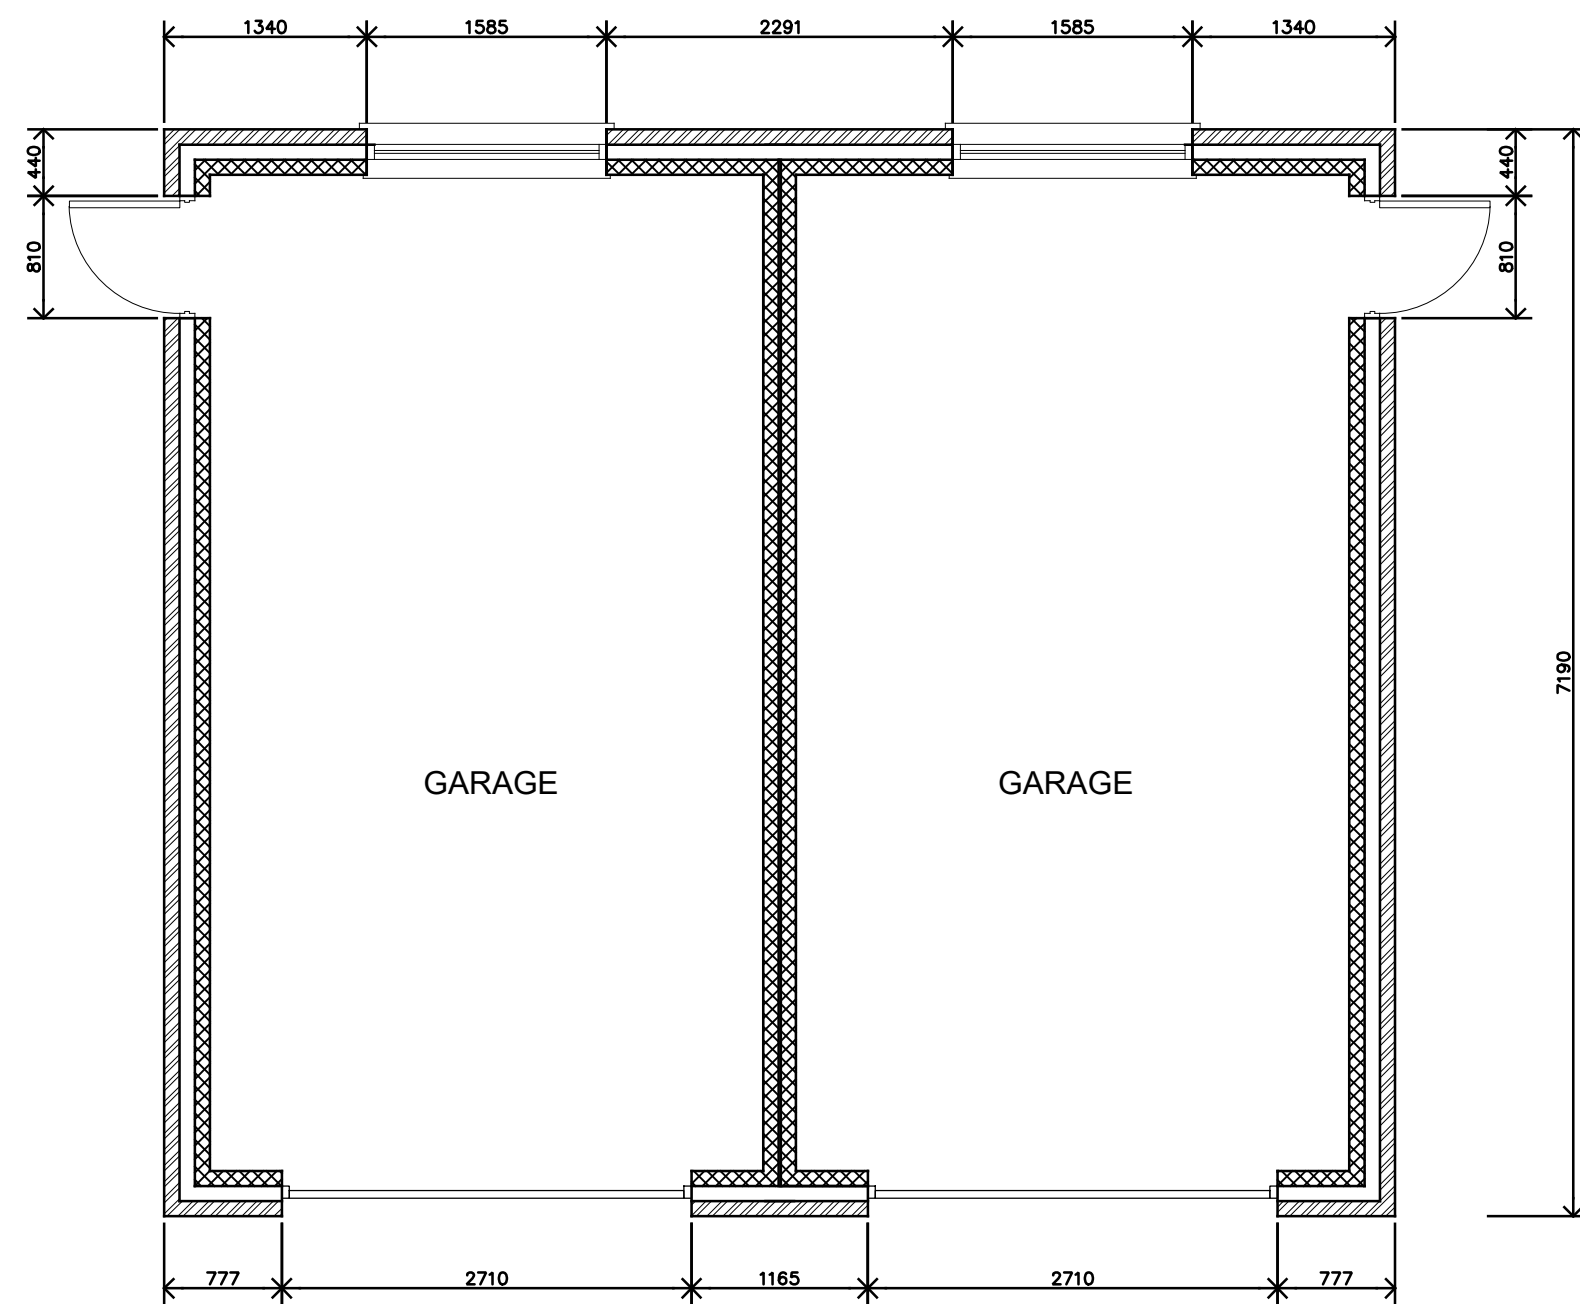


FLOOR PLAN - Plot 11 & 12 as proposed - Scale 1:50

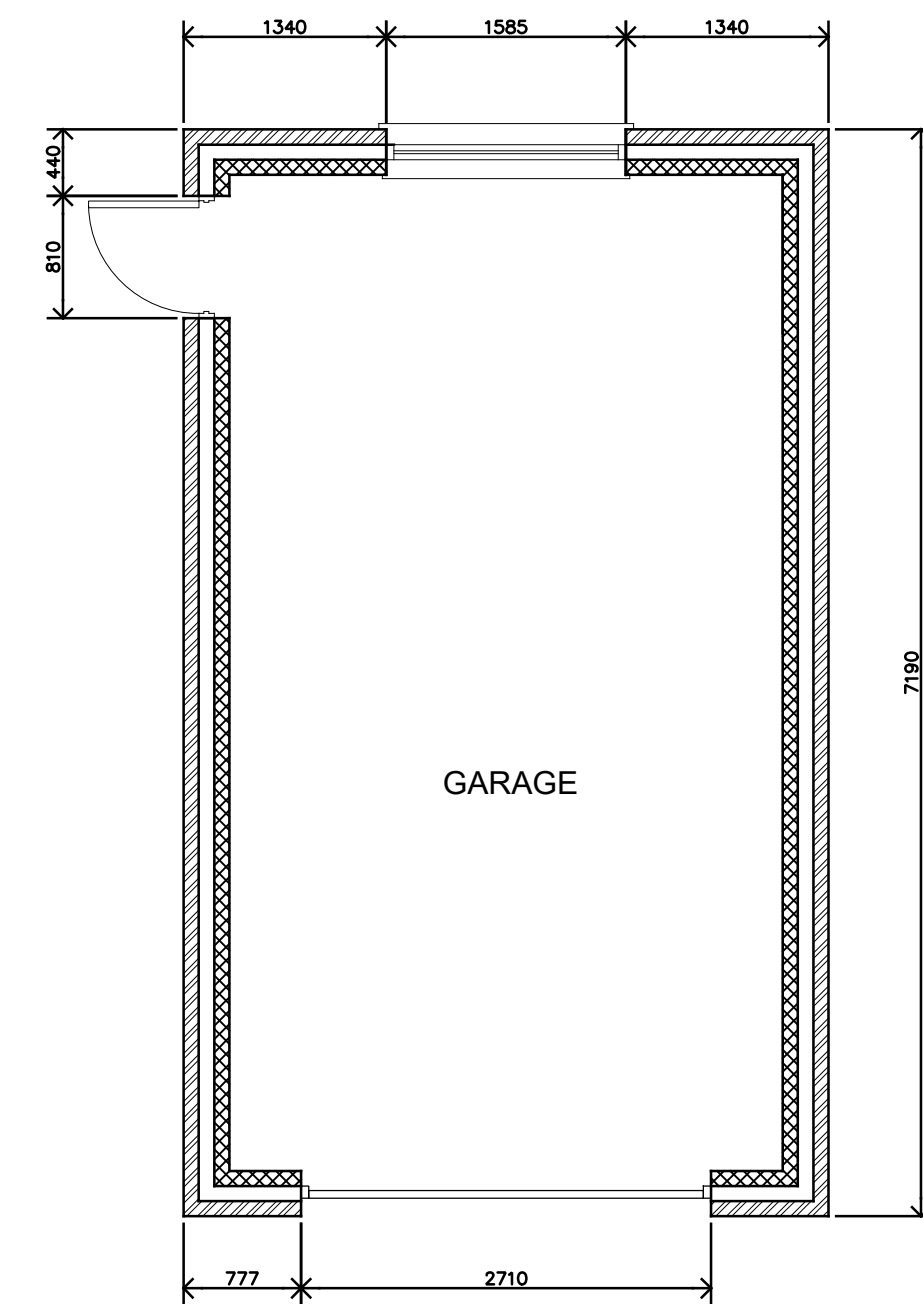


FLOOR PLAN - Plot 13 as proposed - Scale 1:50

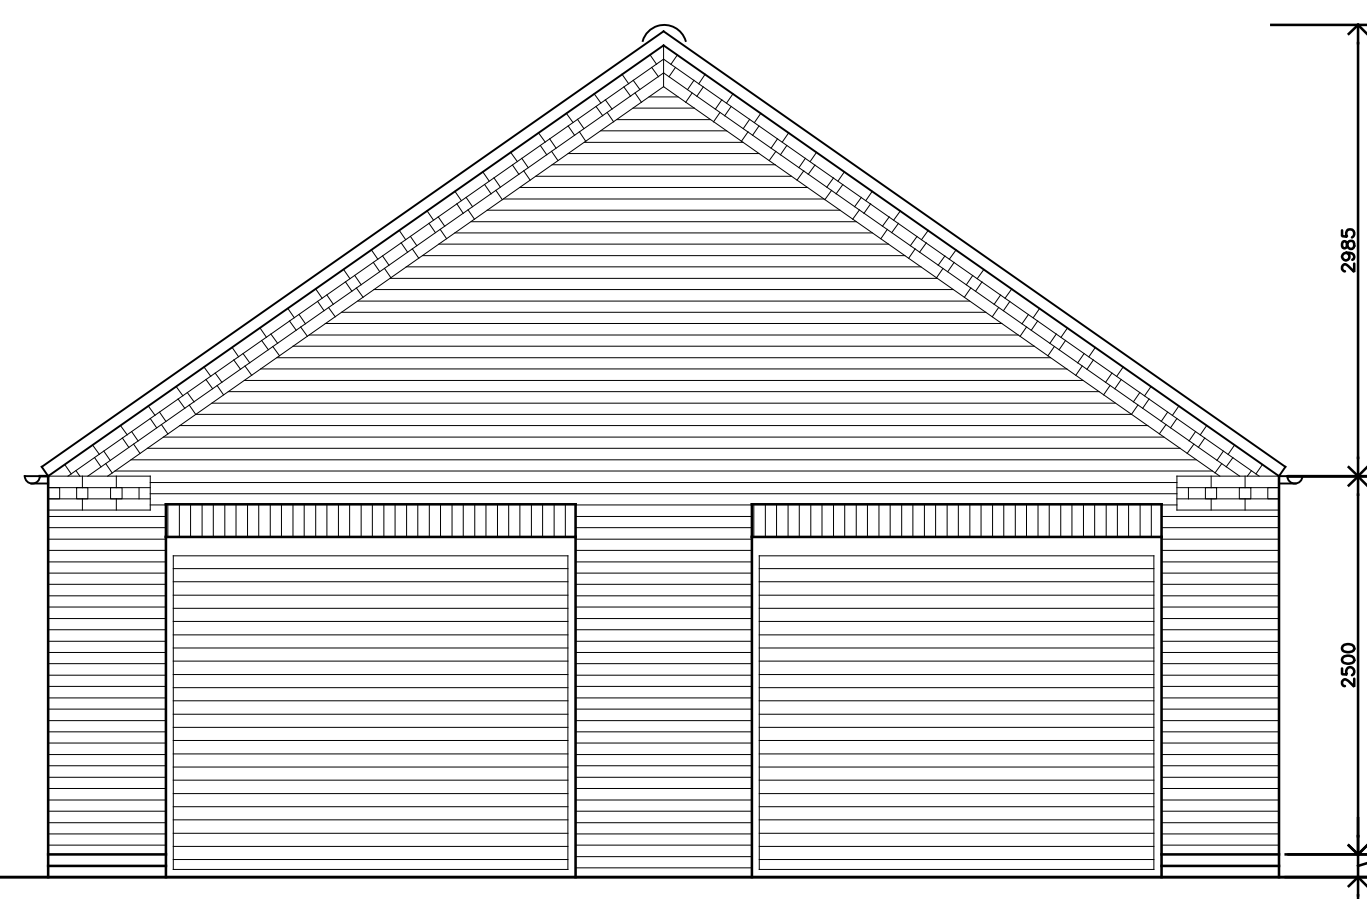


FRONT ELEVATION - Plot 11 & 12 as proposed - Scale 1:50

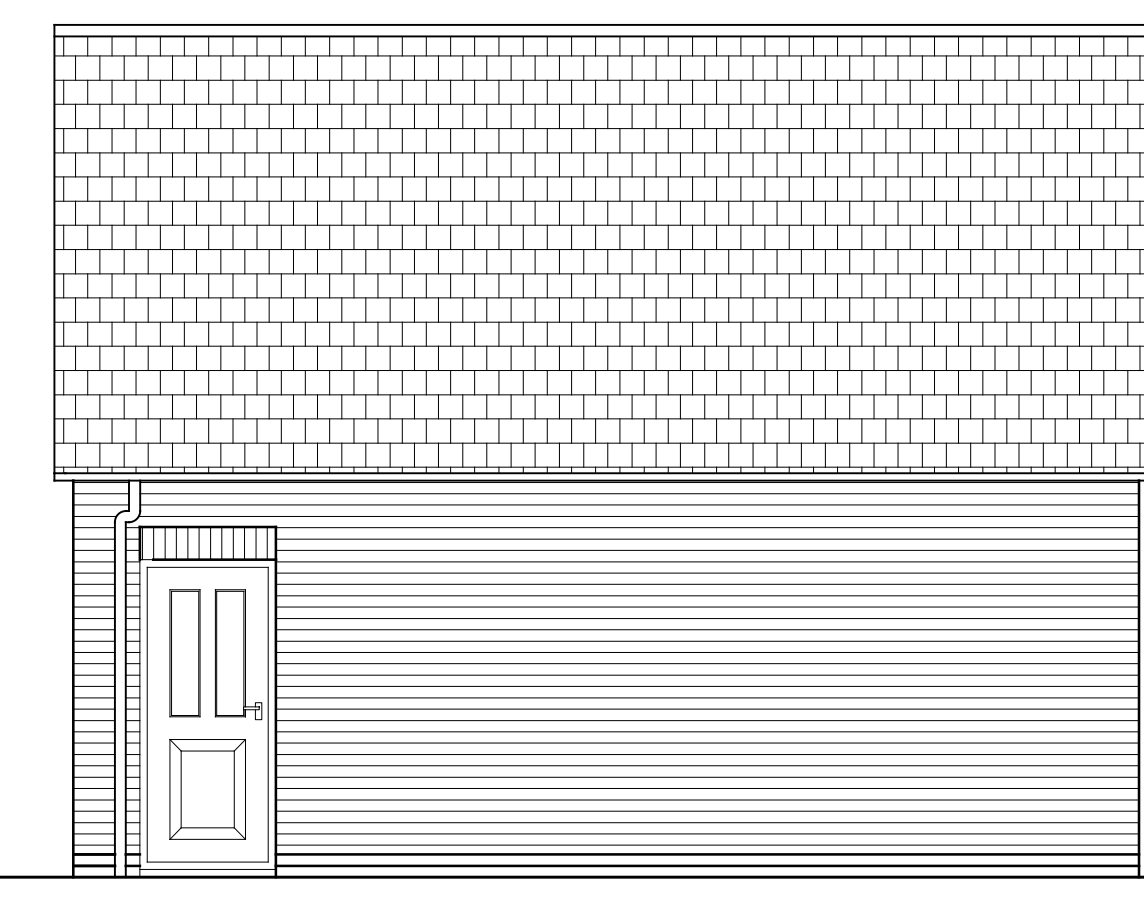


SIDE ELEVATION - Plot 11 & 12 as proposed - Scale 1:50

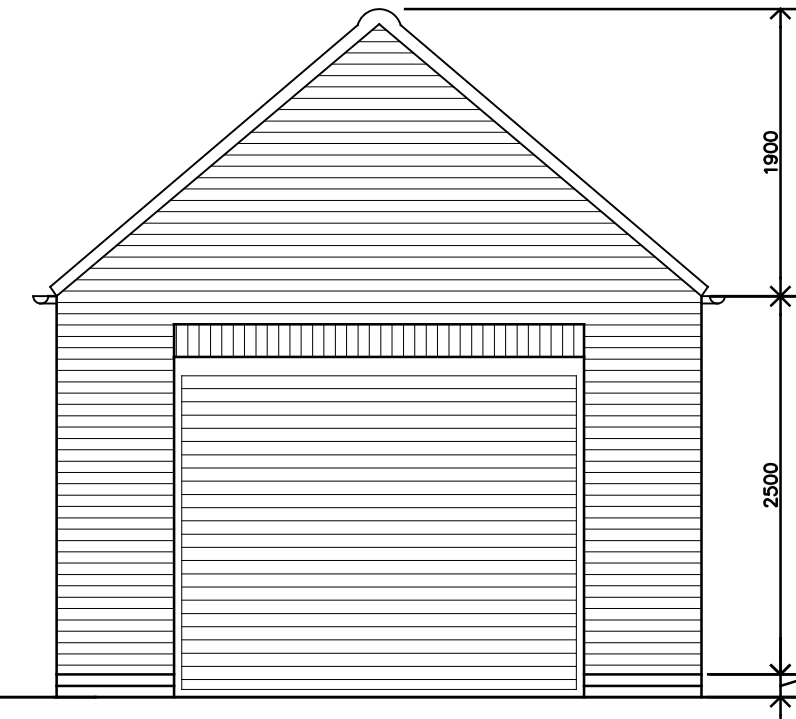


FRONT ELEVATION - Plot 13 as proposed - Scale 1:50

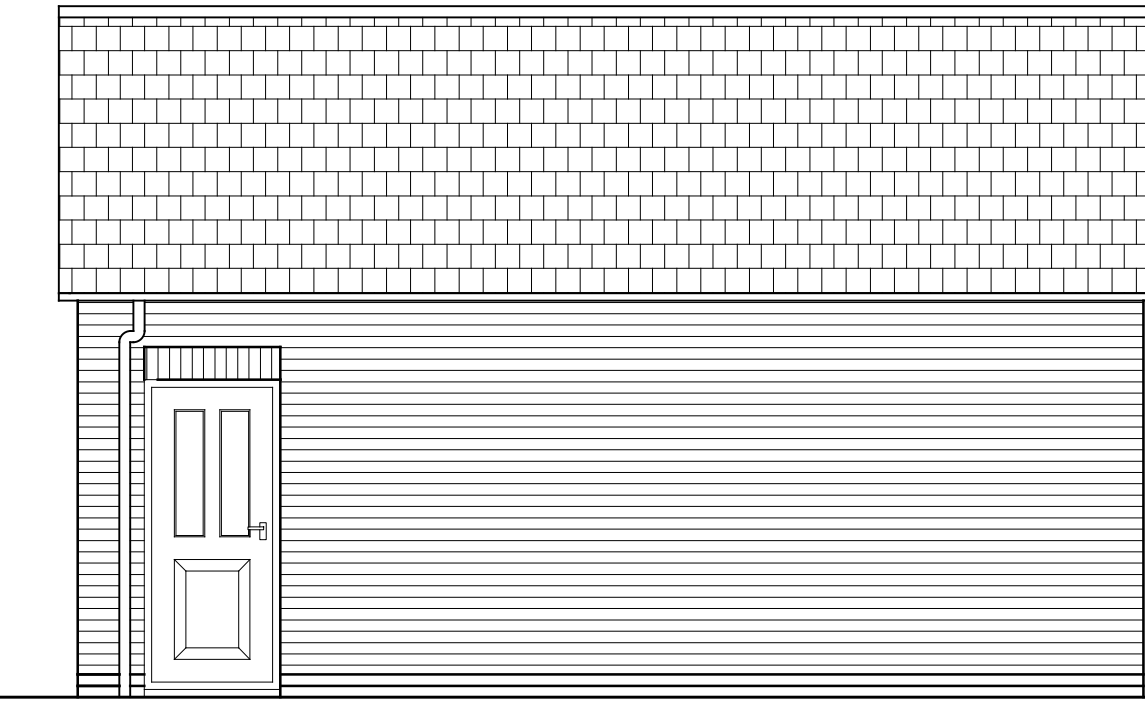


SIDE ELEVATION - Plot 13 as proposed - Scale 1:50

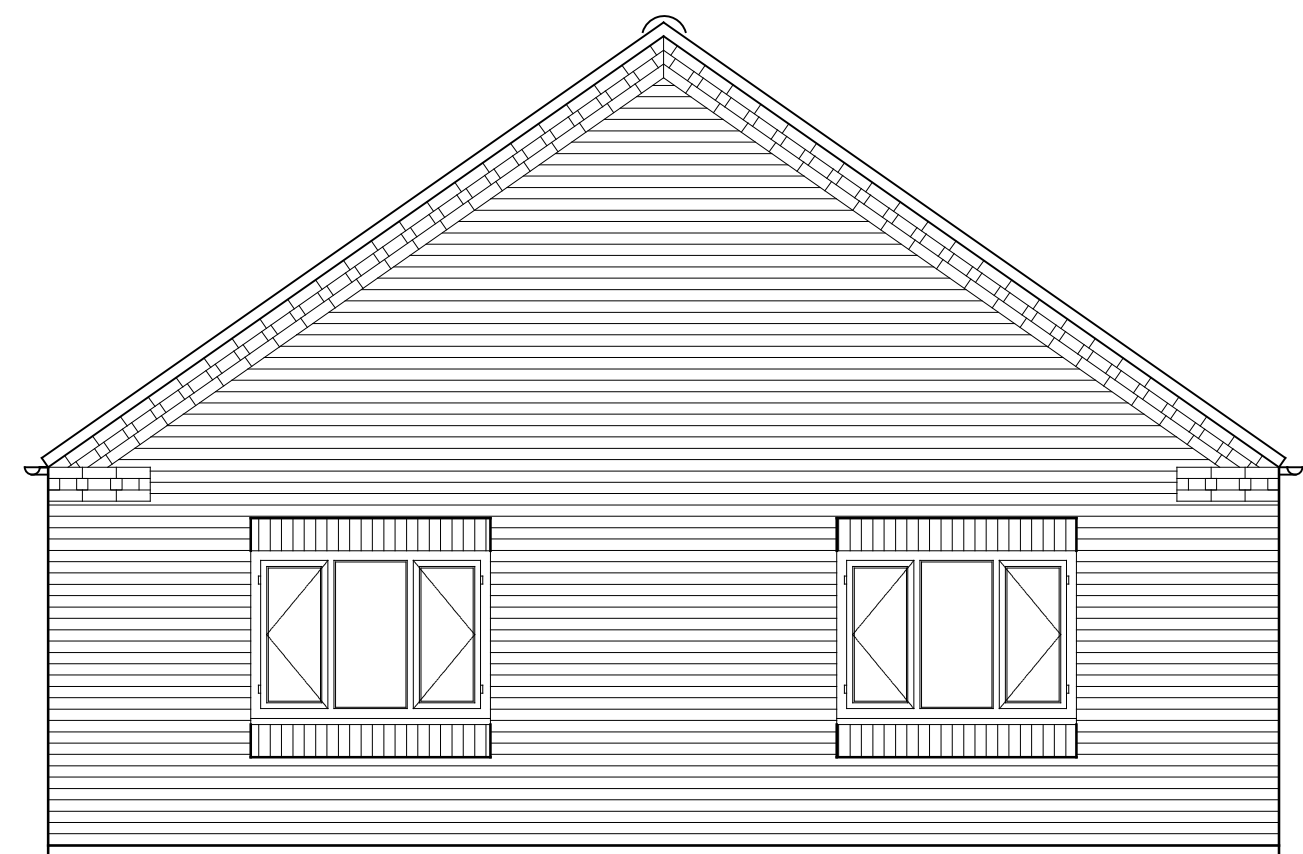


REAR ELEVATION - Plot 11 & 12 as proposed - Scale 1:50

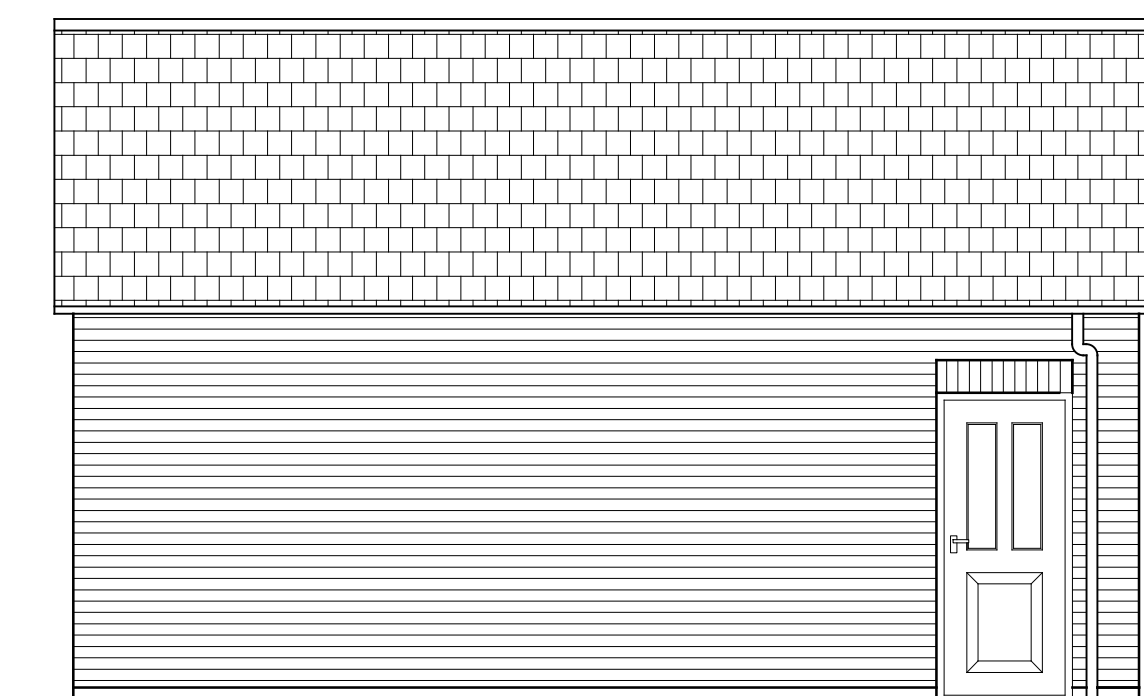

SIDE ELEVATION - Plot 11 & 12 as proposed - Scale 1:50

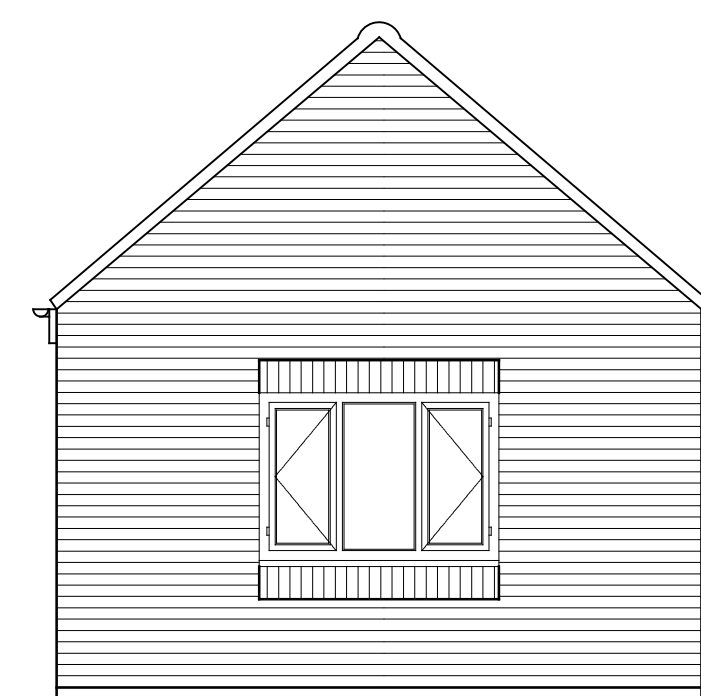

REAR ELEVATION - Plot 13 as proposed - Scale 1:50

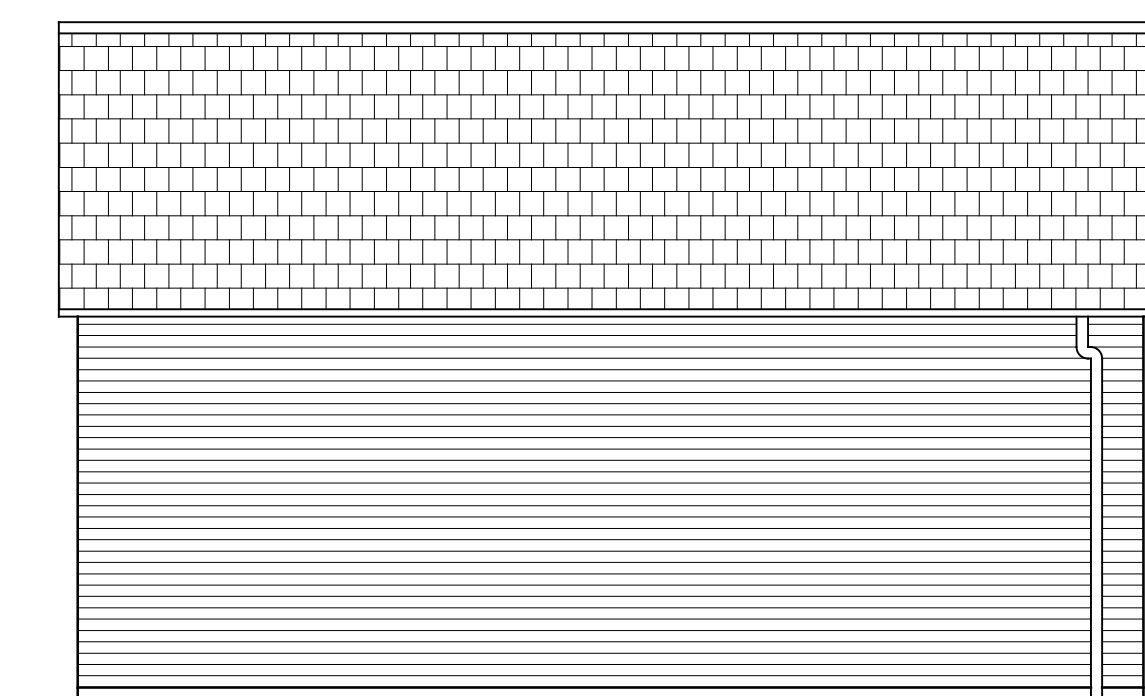

SIDE ELEVATION - Plot 13 as proposed - Scale 1:50

Rev	Date	Description	By	Chk'd



KDC Properties Ltd, The Elms, Doncaster Road, Rotherham, South Yorkshire, England, S65 1DY



22 Low Road, Worlaby. North Lincs, DN20 0LX
Mobile : 07841013033
Email : peter@y6architectural.co.uk

Drawing Status: **PLANNING**

Project: Morgan Lowe Homes Ltd, Proposed Residential Development off The Dove, Osbournby, Sleaford

Title: Garages - Proposed Floor Plans and Elevations - Plots 11, 12 and 13

Drawn	PRM	Checked	PRM	Date	10/08/2022
Scale	1:50	Plot at	A1		
Project No.	019-005	Drawing No.	110	Rev	00