




GROUND FLOOR PLAN
as proposed

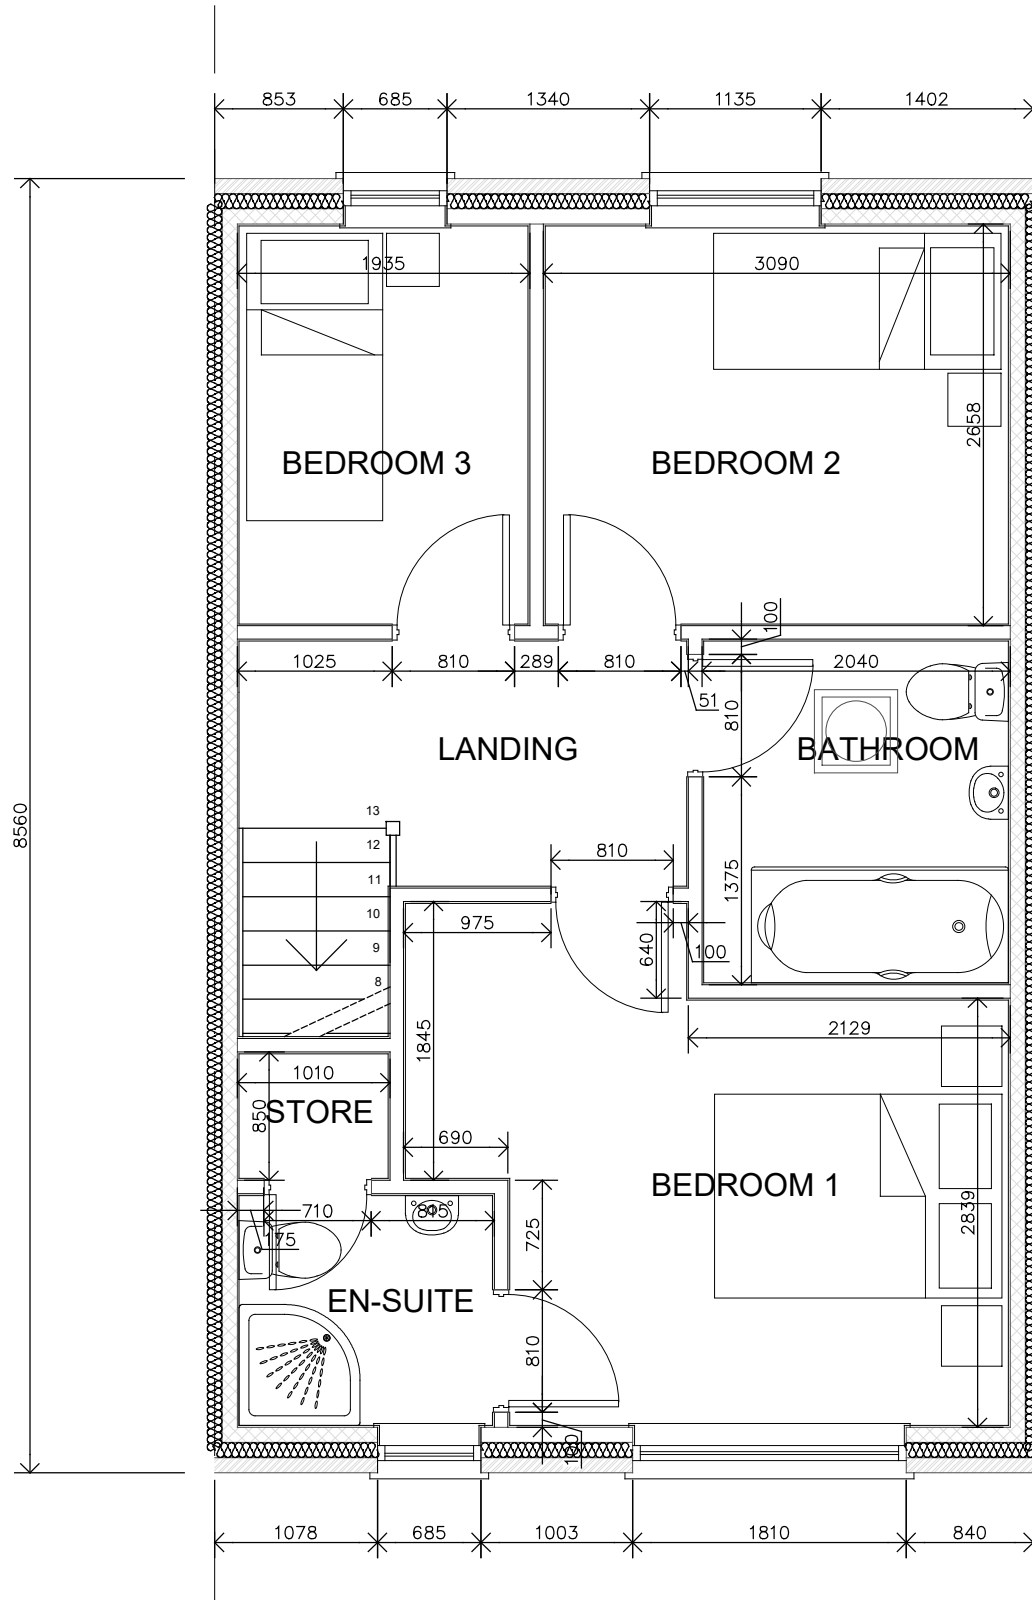


FIRST FLOOR PLAN
as proposed

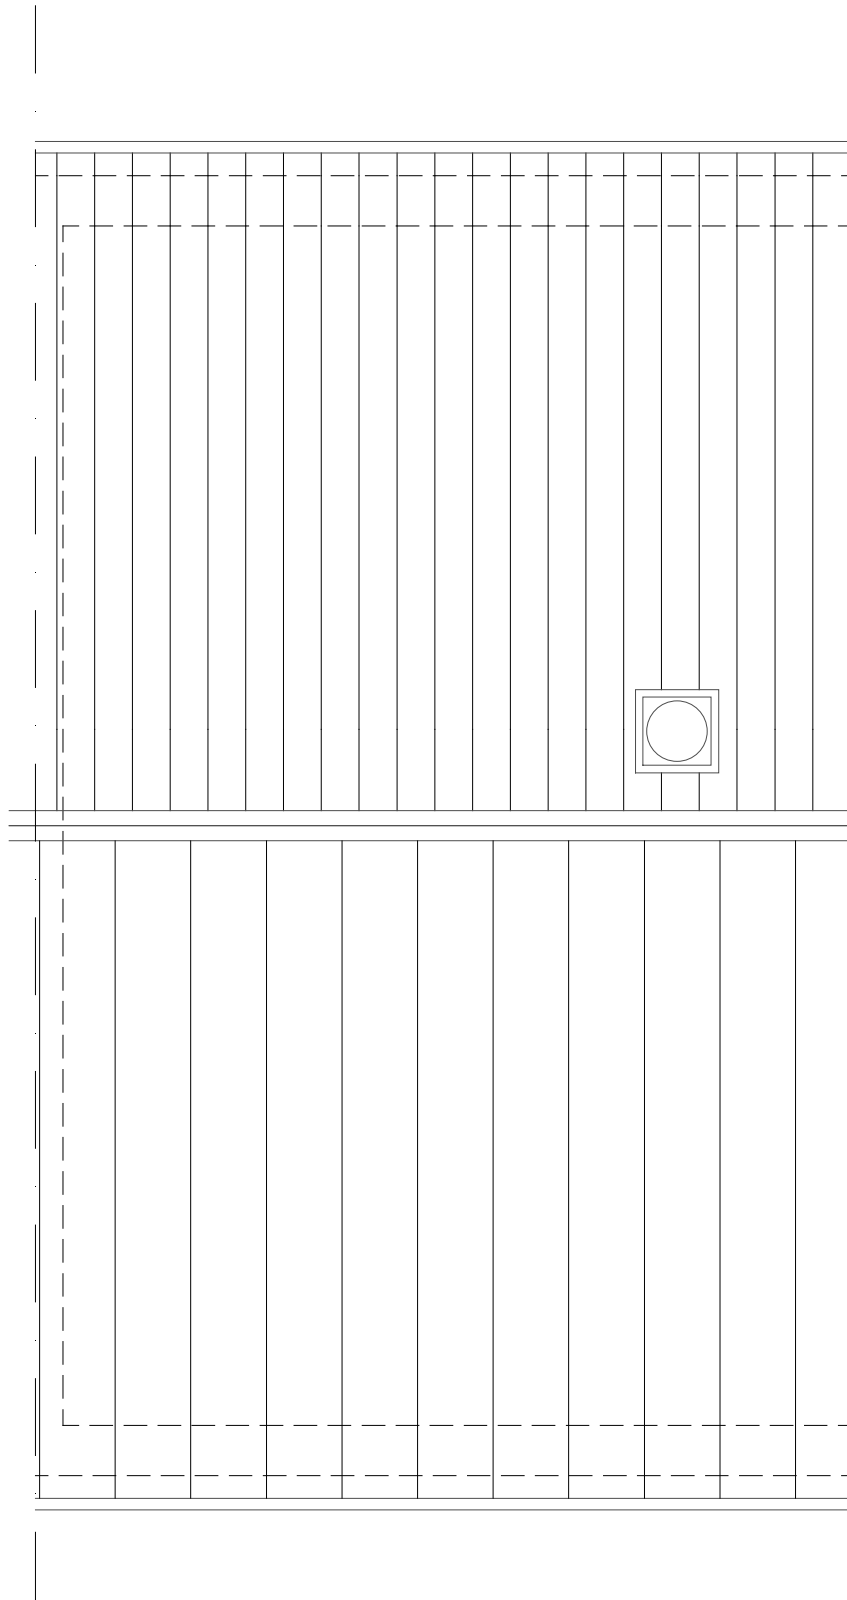

ROOF PLAN
as proposed

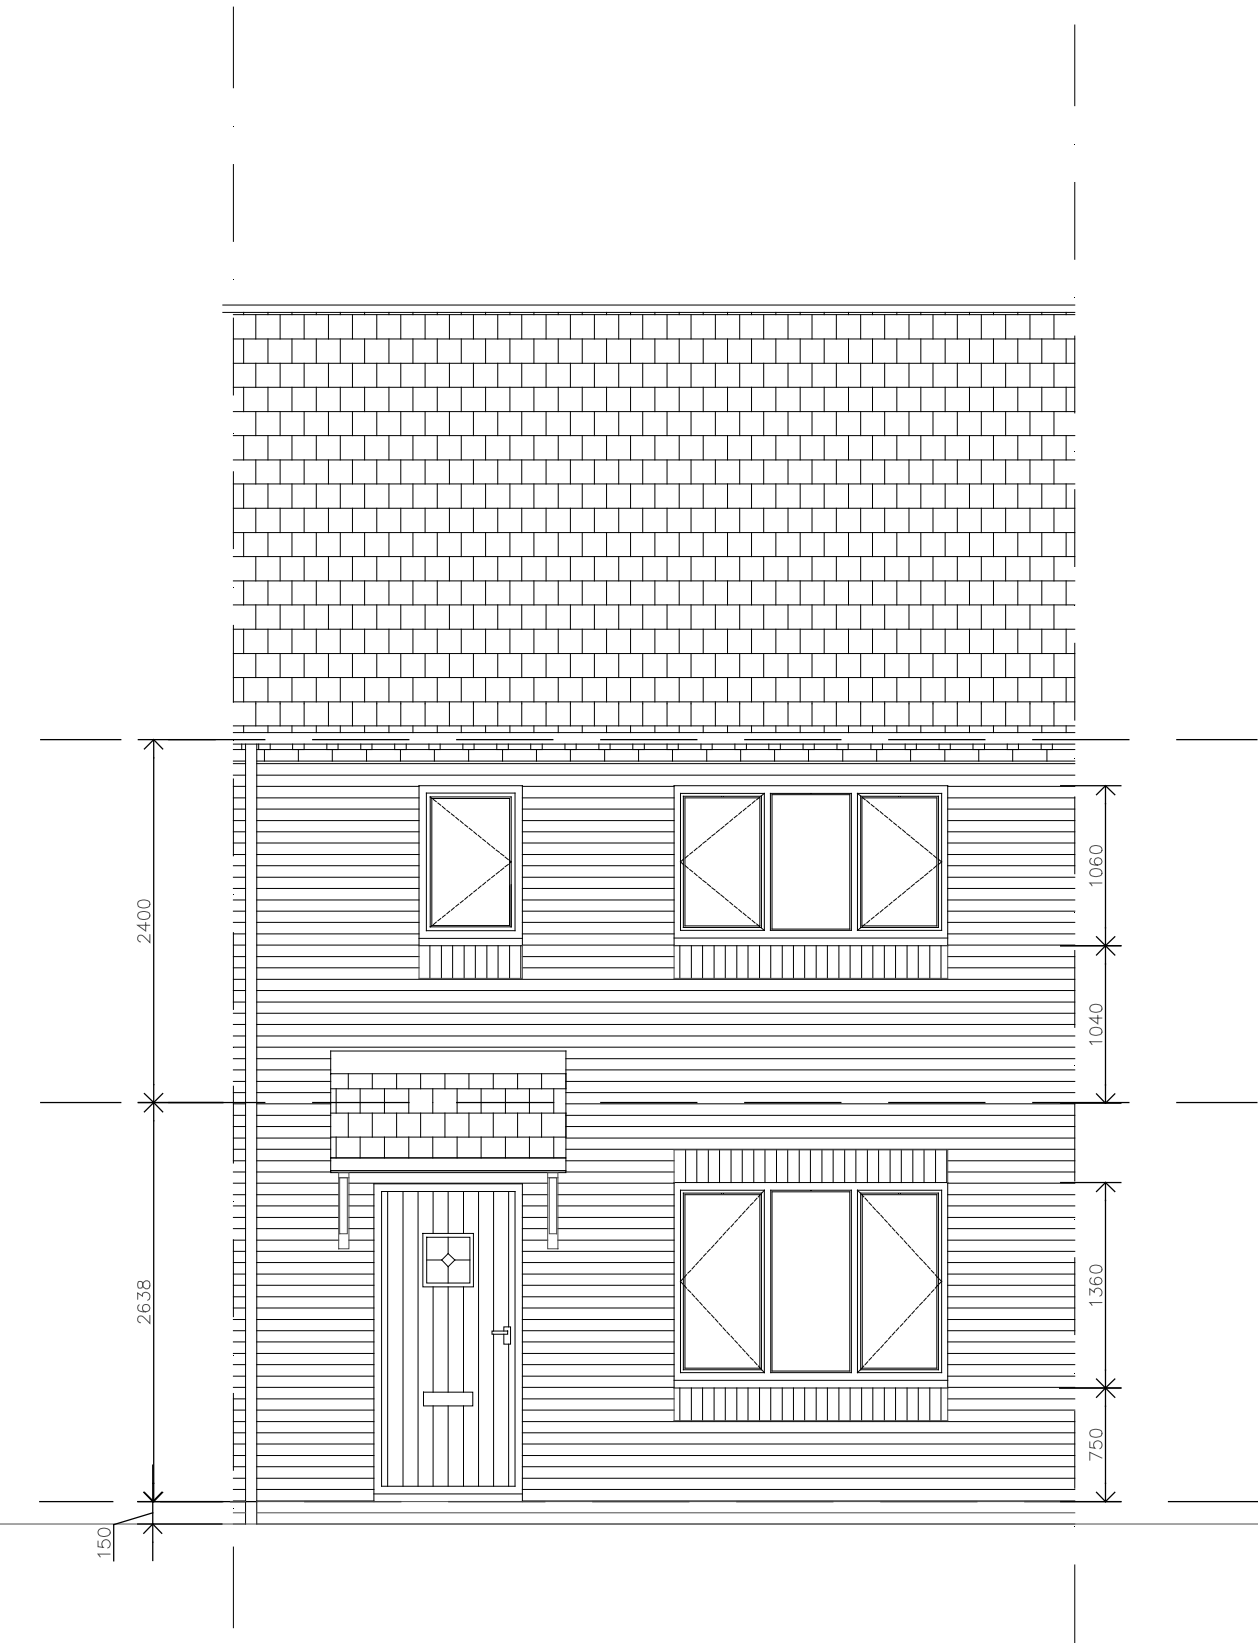

FRONT ELEVATION
as proposed

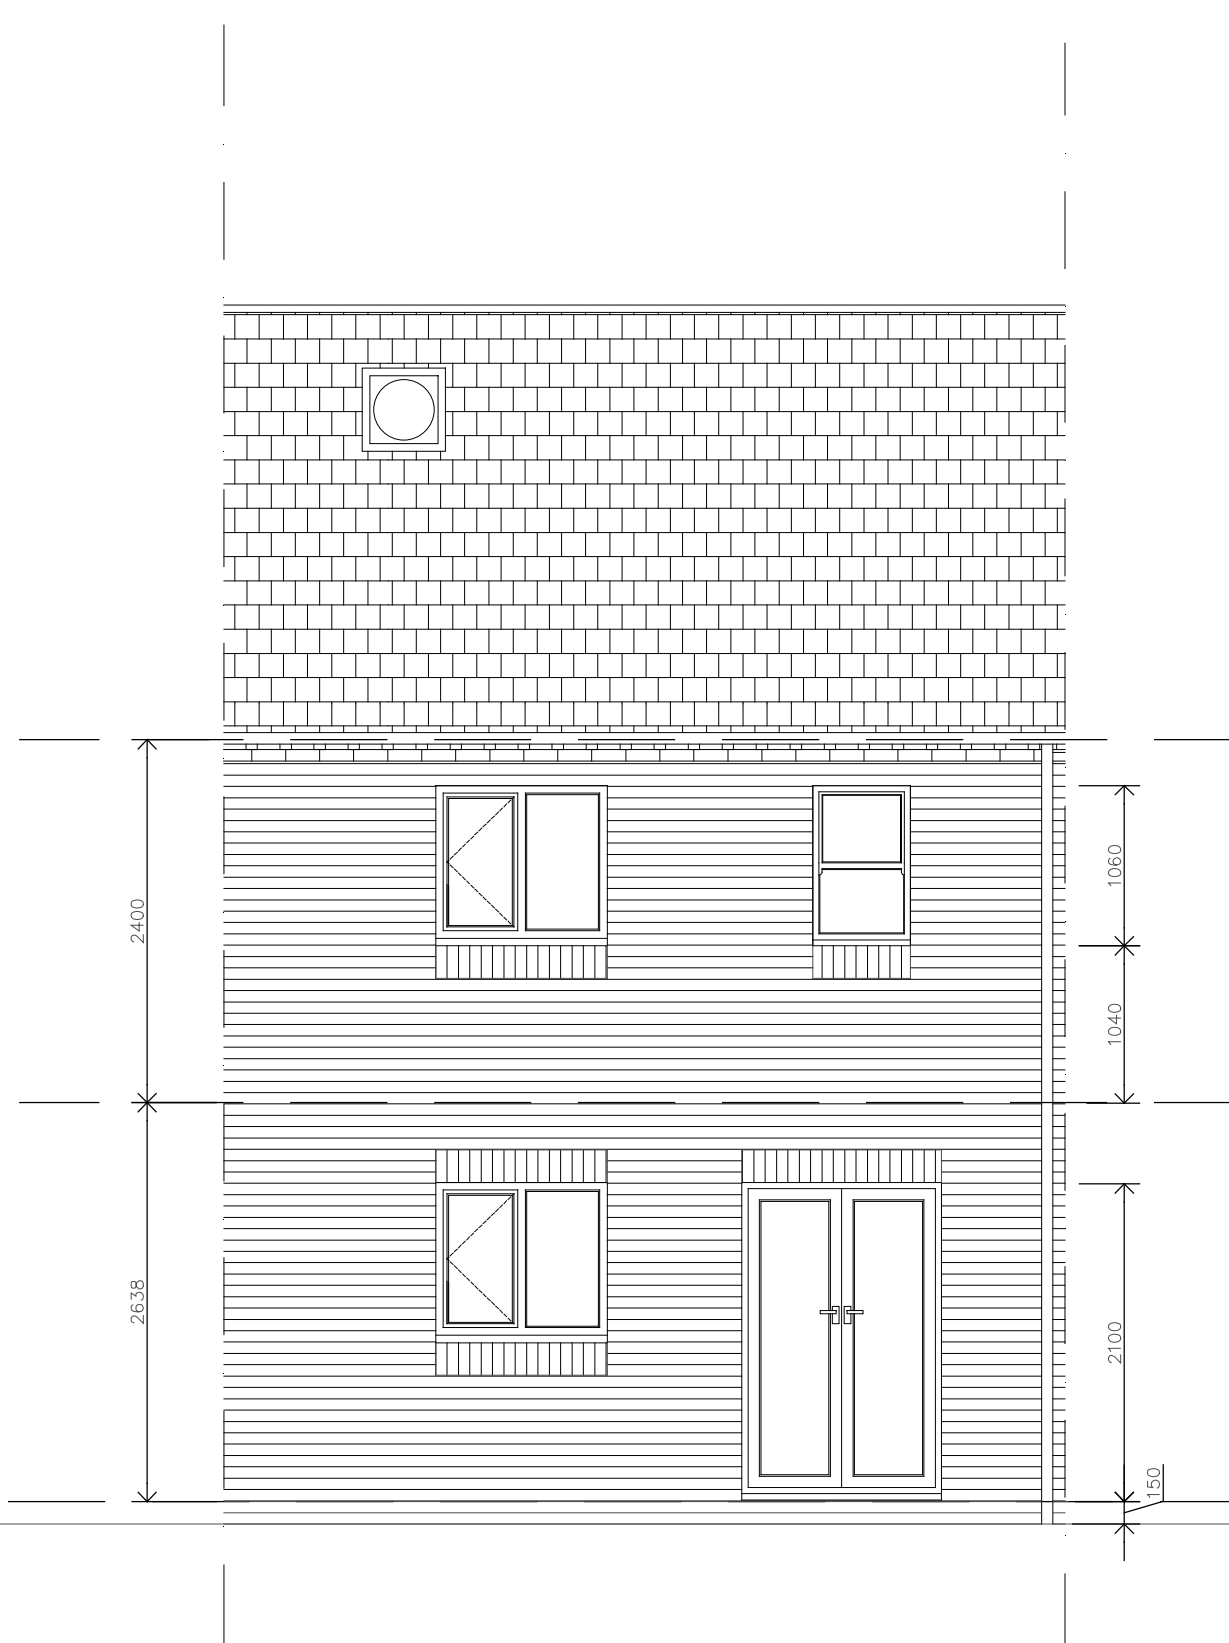

REAR ELEVATION
as proposed

Do NOT scale from this drawing. Use dimensions illustrated only. All dimensions and levels are in millimeters. All dimensions and levels shall be verified onsite before proceeding with works.

Area Schedule:

Ground Floor - 40m2
First Floor - 40m2


Total Area - 80m2

MATERIALS:

Brickwork to be Forterra Belgravia
Blend or similar.



Roof tiles to be a Sandroft
Calderdale - Grey, Or similar.

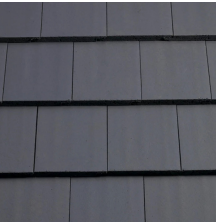

Windows Cream UPVC



Sun tube



Note:

All gable wall, head and cill brickwork details to utilise the
same facing brick as the main dwelling.

Rev	Date	Description	By	Chk'd	
					
KDC Properties Ltd, The Elms, Doncaster Road, Rotherham, South Yorkshire, England, S65 1DY					
					
22 Low Road, Worlaby. North Lincs, DN20 0LX Mobile : 07841013033 Email : peter@y6architectural.co.uk					
Drawing Status PLANNING					
Project Morgan Lowe Homes Ltd, Proposed Residential Development off The Drove, Osournby, Sleaford					
Title House Type 1- Mid Terrace - Proposed Floor Plans and Elevations - Plots 5 and 6					
Drawn	PRM	Checked	PRM	Date	22/06/2022
Scale	1:50	Plot at	A1		
Project No.	019-005	Drawing No.	100	Rev	00