

Do NOT scale from this drawing. Use dimensions illustrated only. All dimensions and levels are in millimeters. All dimensions and levels shall be verified onsite before proceeding with works.

PLANNING DRAWINGS

Area Schedule:

Ground Floor - 67.5M2
 First Floor - 66m2
 Garage - 17m2

Total Area - 150.5m2

MATERIALS:

Brickwork to be Forterra Belgravia Blend or similar. (Plot 18)



Brickwork to be Forterra Westcroft Red Multi or similar. (Plot 2, 14 and 17)



Roof tiles to be a Sandroft Calderdale - Grey, Or similar.



Windows Cream UPVC



Note:

All gable wall, head and cill brickwork details to utilise the same facing brick as the main dwelling. Chimney to be GRP again utilising matching brick slips.

Rev	Date	Description	By	Chk'd



KDC Properties Ltd, The Elms, Doncaster Road, Rotherham, South Yorkshire, England, S65 1DY



22 Low Road, Worlaby. North Lincs, DN20 0LX
 Mobile : 07841013033
 Email : peter@y6architectural.co.uk

Drawing Status
PLANNING


Project
 Morgan Lowe Homes Ltd, Proposed Residential Development off The Drove, Osbournby, Sleaford

Title
 House Type 6 - 4 Bed with Side Garage - Proposed Floor Plans and Elevations - Plots 2, 14, 17 and 18


Drawn PRM Checked PRM Date 22/06/2022

Scale 1:50 / 1:100 Plot at A1

Project No. 019-005 Drawing No. 106 Rev 00

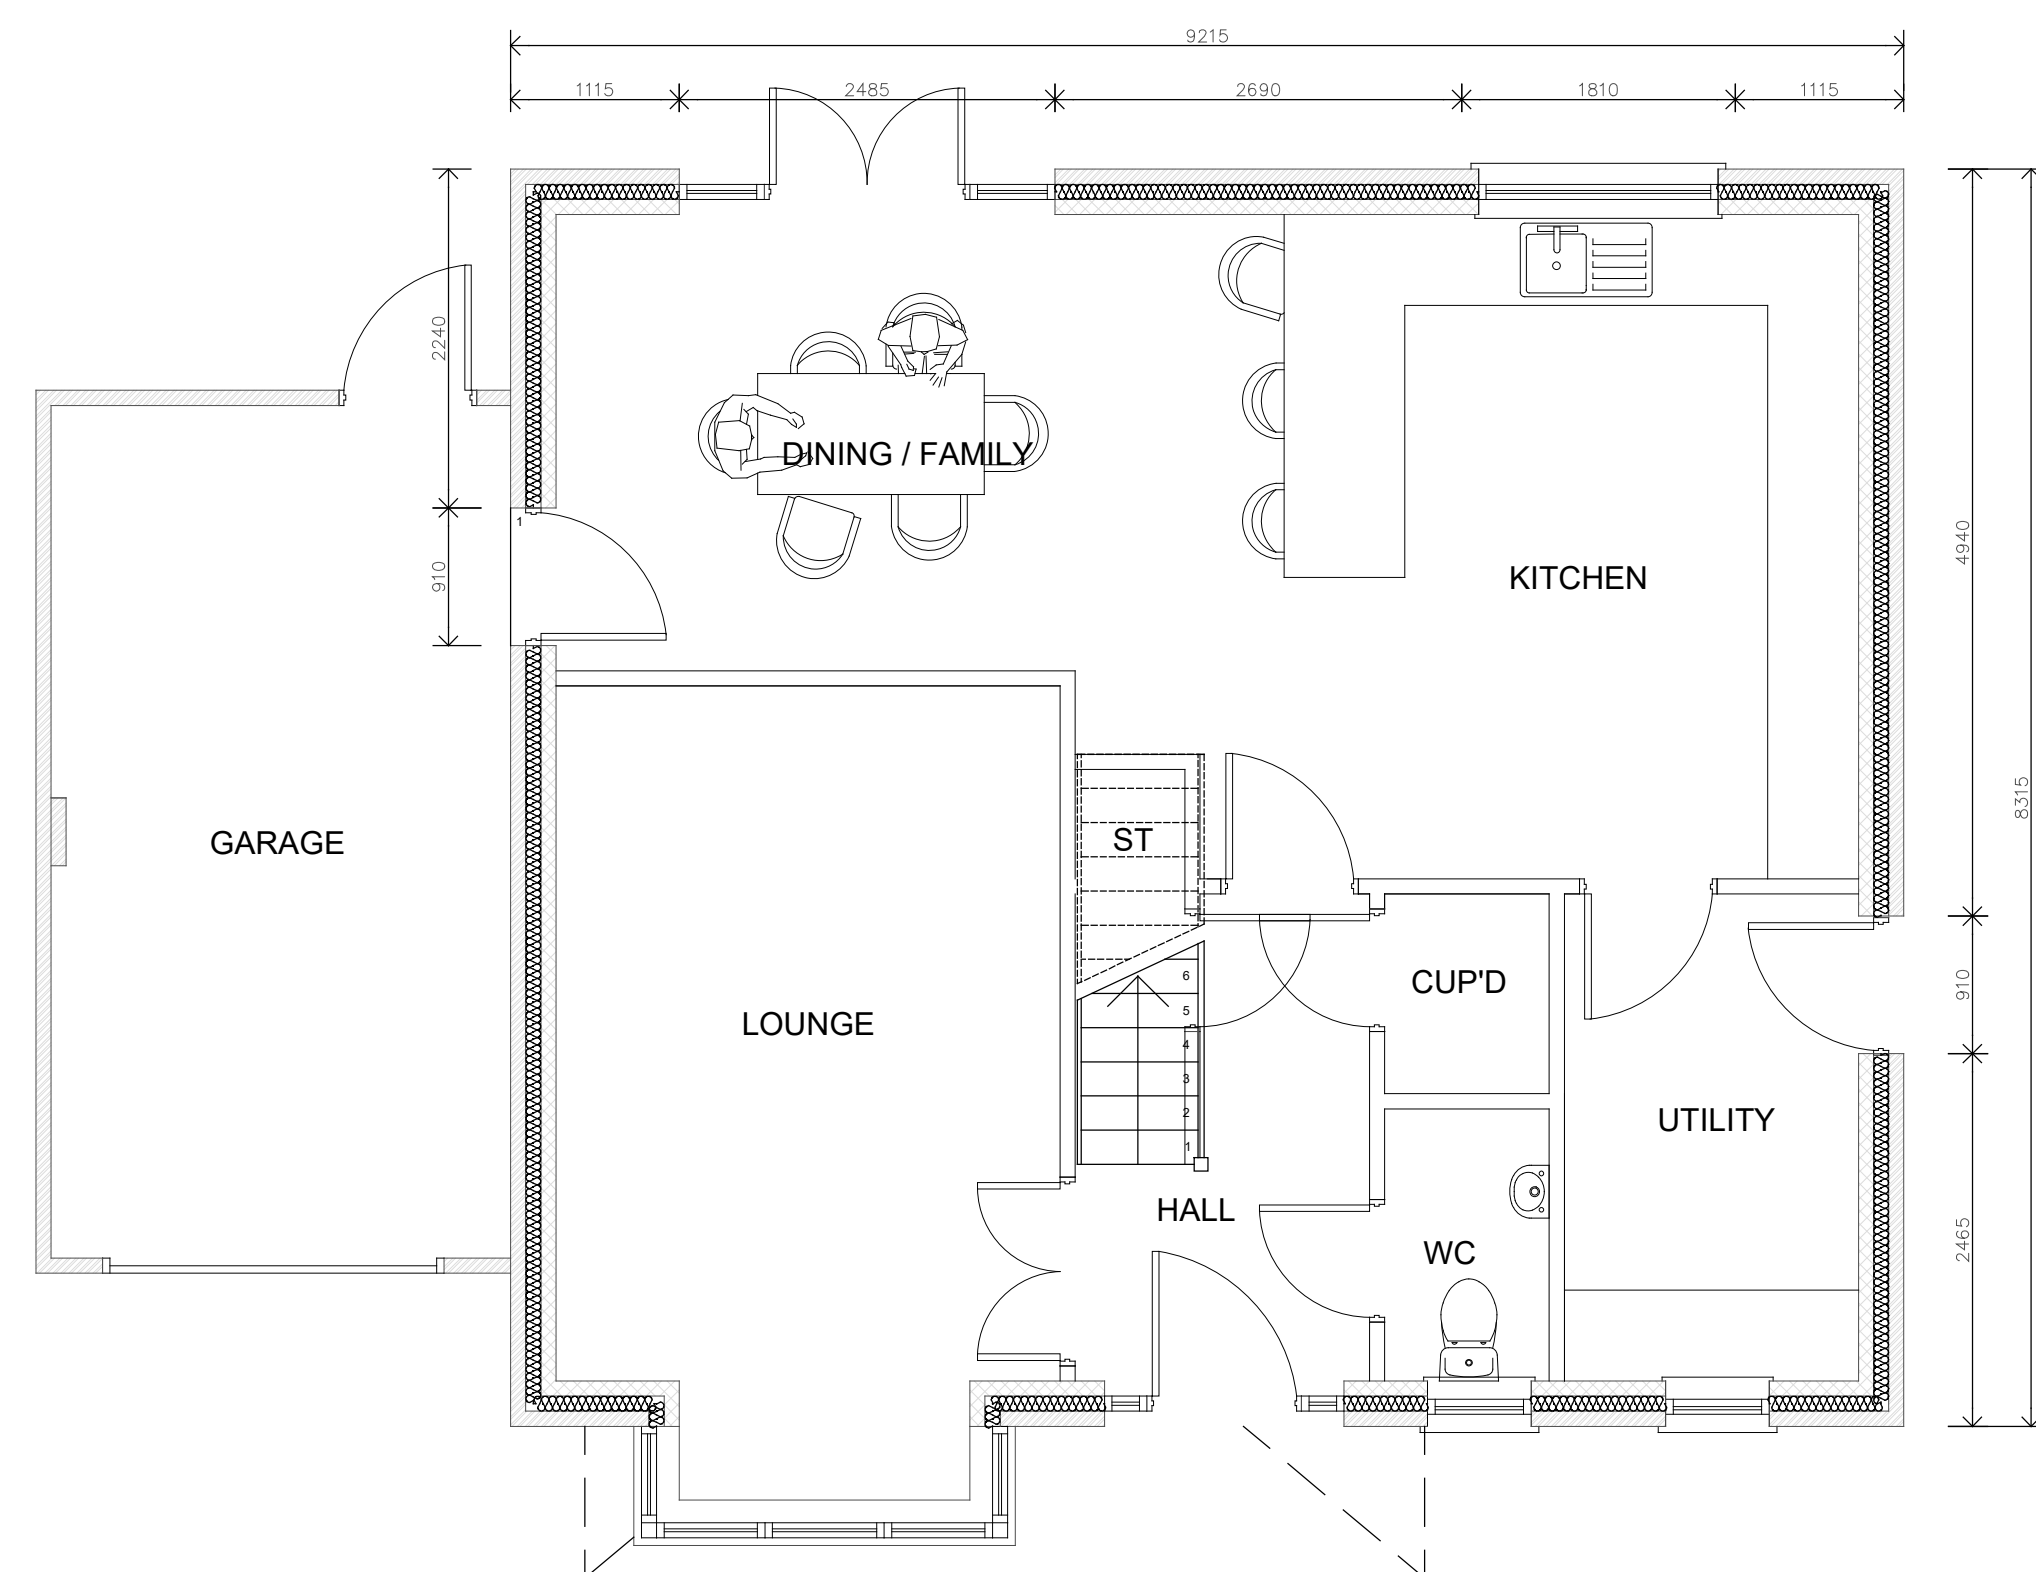

GROUND FLOOR PLAN as proposed

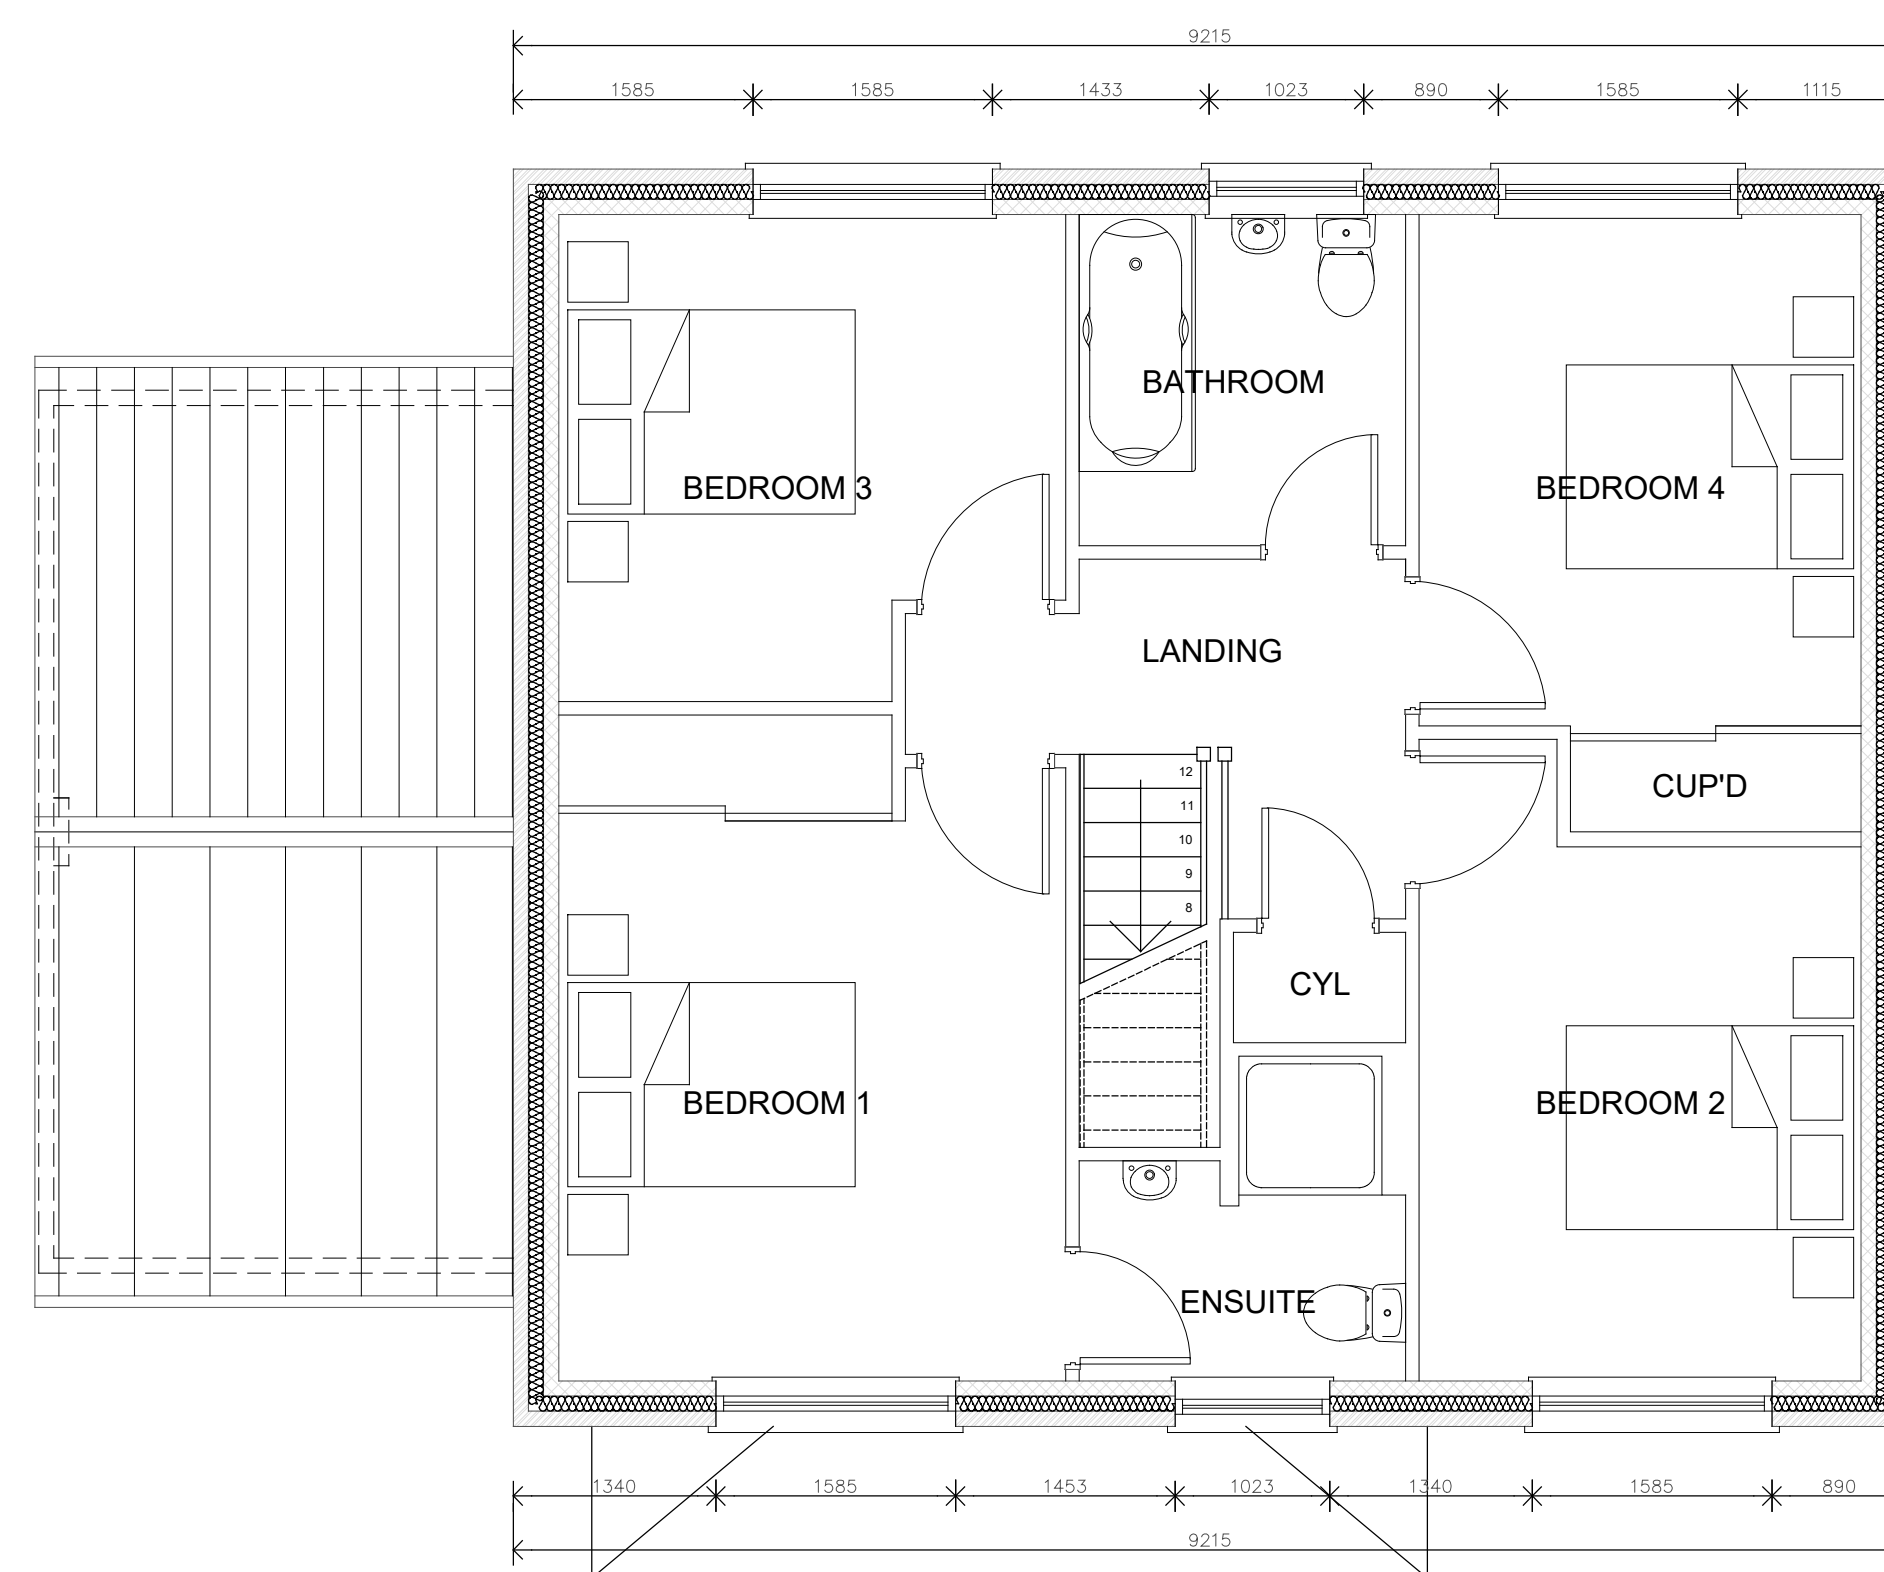


FIRST FLOOR PLAN as proposed




SIDE ELEVATION as proposed



FRONT ELEVATION as proposed

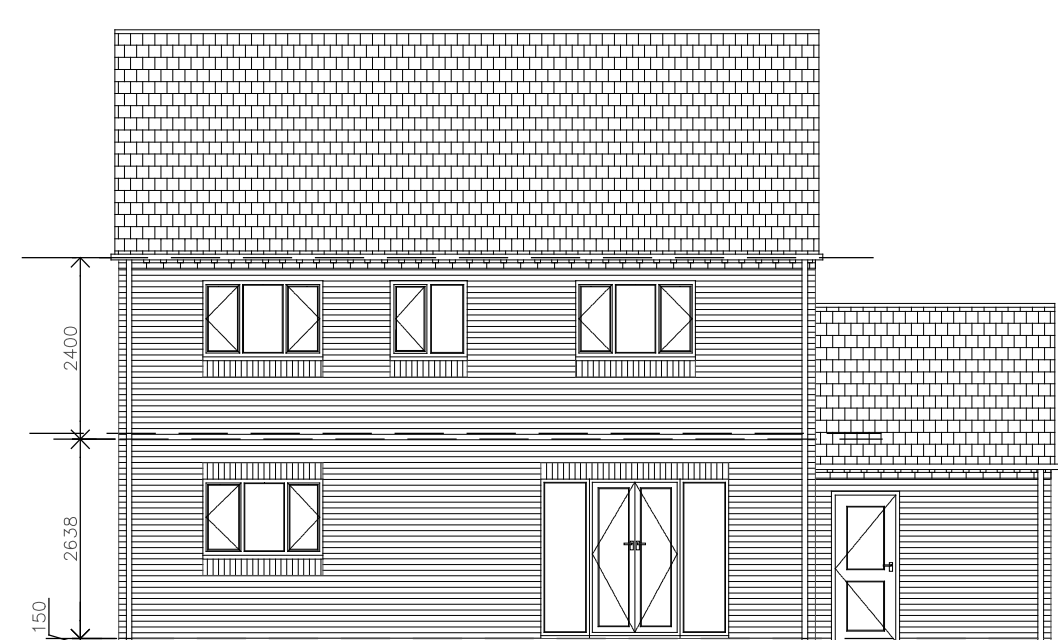

REAR ELEVATION as proposed

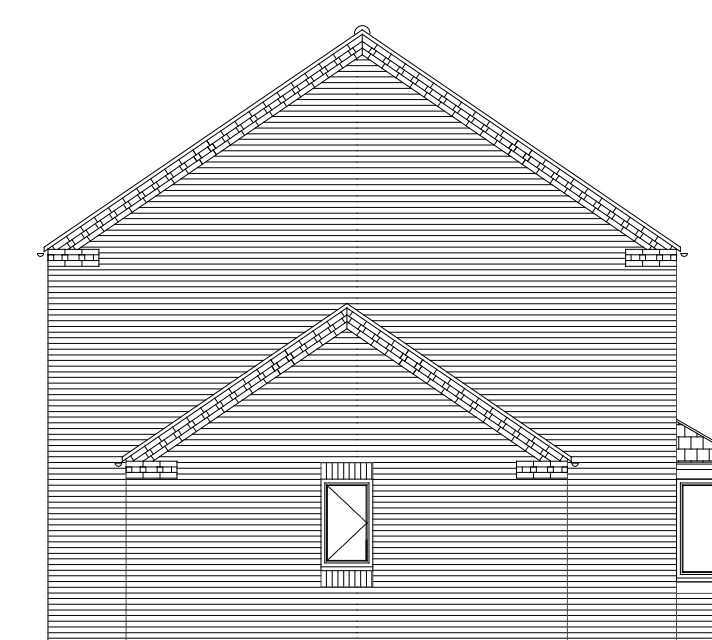

SIDE ELEVATION as proposed