

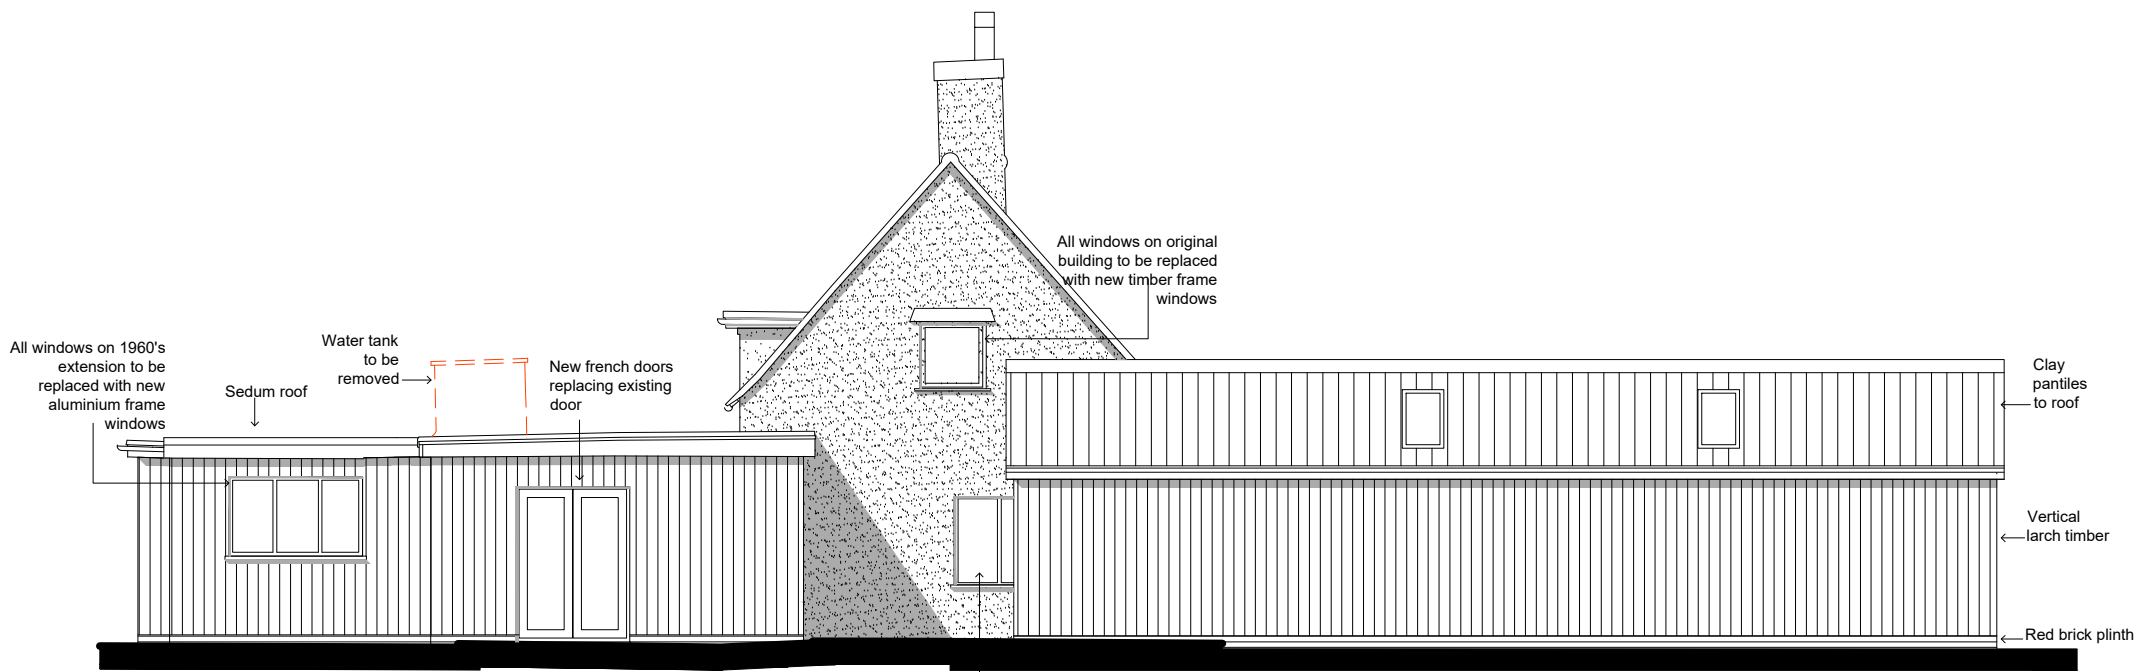


· This drawing is not to be scaled.
 · Contractors must check all dimensions on site, Architect to be notified of any discrepancies in figured dimensions.
 · No part of this drawing should be reproduced in any manner without written permission of M P Architects LLP except for the use it was created for.

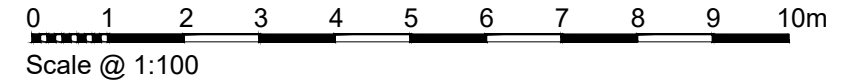

Left Side Elevation- With Outbuilding
 Scale 1:100

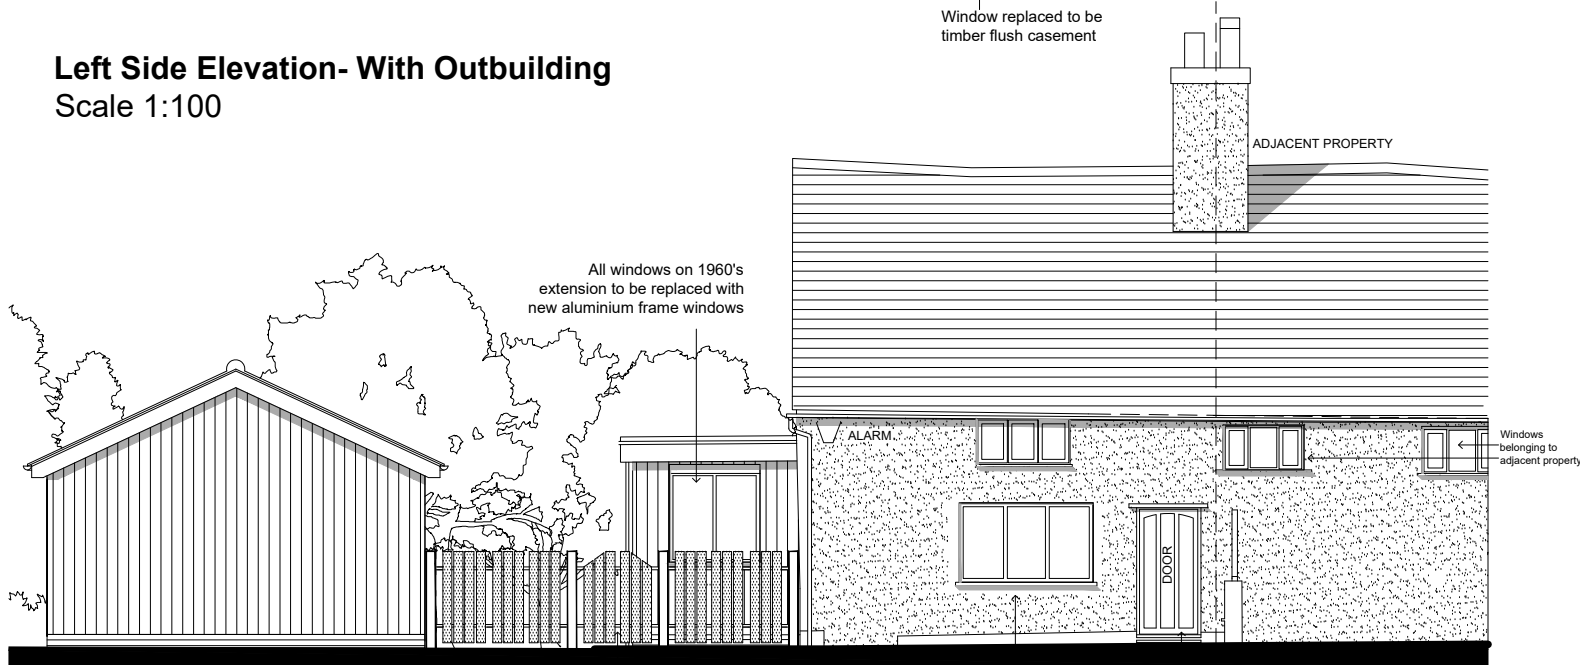

Front Elevation
 Scale 1:100




Rear Elevation
 Scale 1:100

D	HC	Updated to Client's Comments	29.03.23
C	HC	Updated to Heritage Consultant's Comments	10.03.23
B	HC	Updated to Client's Comments	22.02.23
A	HC	Updated to Client's Comments	20.02.23
Rev.	Drawn	Description	Date


M P ARCHITECTS LLP
 CHARTERED ARCHITECTS

Great Basons, Basons Lane, Ongar, Essex. CM5 9AR
 T: 01277 364979 E: info@mparchitectsllp.co.uk
 W: www.mparchitectsllp.co.uk

Status	FOR PLANNING		
Project	4 Stondon Green, Stondon Massey, Essex, CM15 0EN		
Drawing	Proposed Elevations for House and Annexe		
Scale	As indicated @ A3	Date	January 2023
Drawn by	HC	Project no.	2710
Checked by	MP	Drawing no.	07
		Revision	D

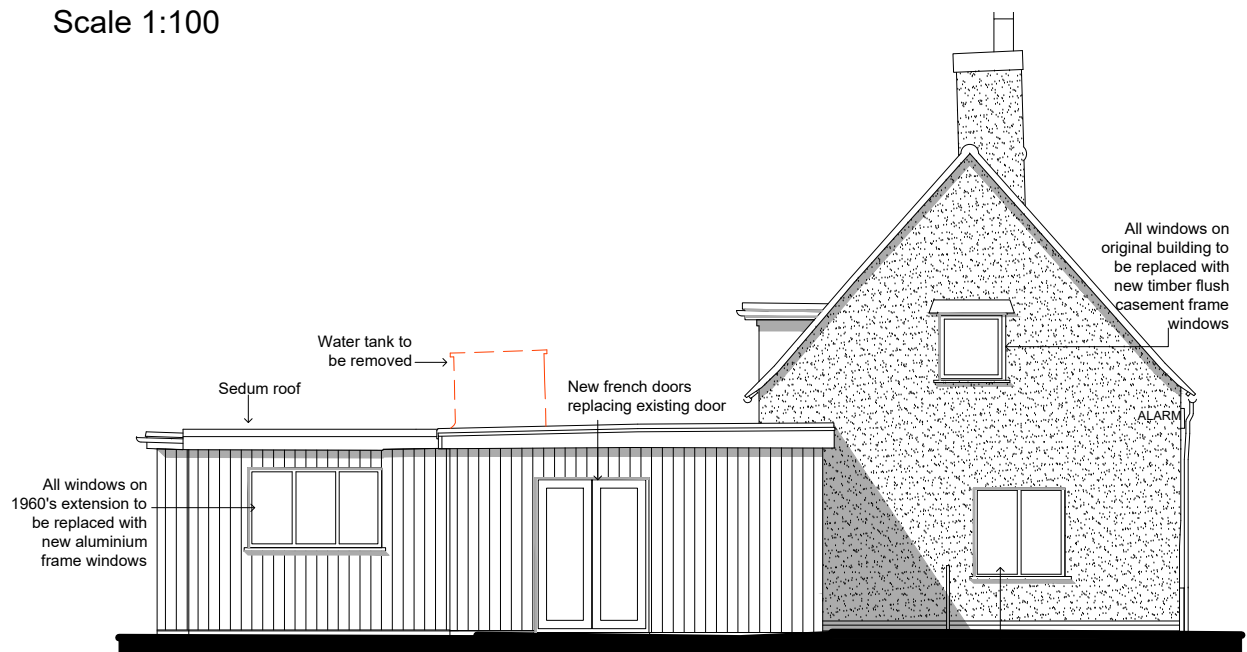

Left Side Elevation
 Scale 1:100

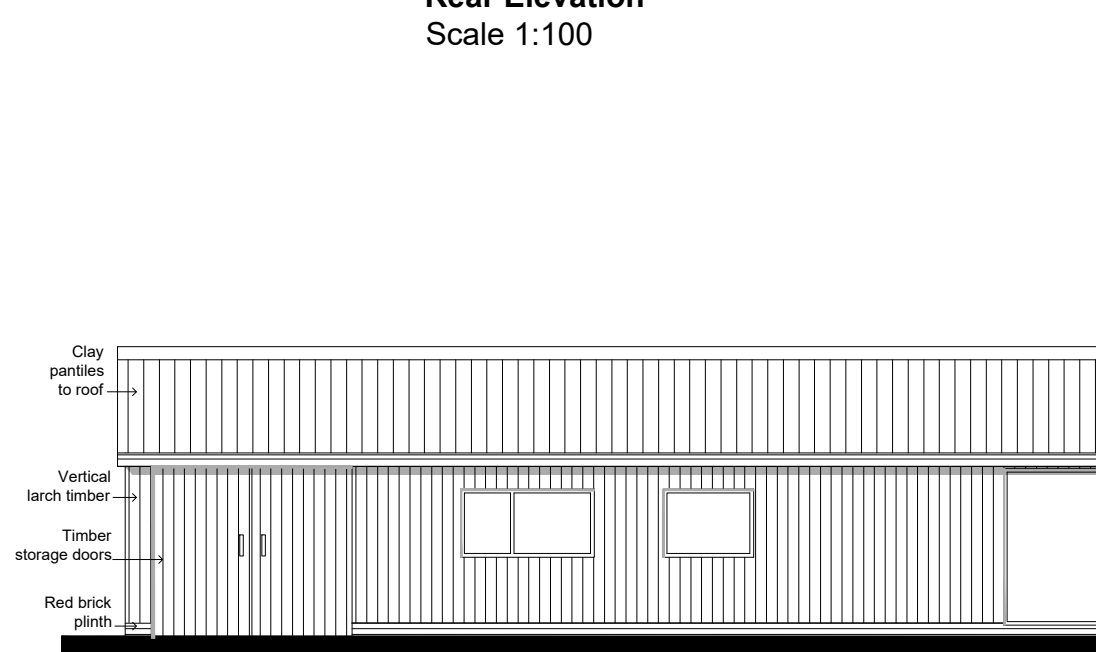

Right Side Elevation
 Scale 1:100