



Please note: Do not use written dimensions as final. All dimensions given are approximate and are to be verified on site by the responsible contractor. Do not scale dimensions from this drawing.
These drawings are not for construction purposes and are for information only


ALL DRAINAGE RUNS TO BE DETERMINED ON SITE PRIOR TO ANY WORKS STARTING TO LOCATE AND DETERMINE FEASIBILITY OF THE PROPOSALS
ENGINEER TO PROVIDE FULL STRUCTURAL ASSESSMENT OF PROPOSALS AND PROVIDE SUITABLE STEEL/TIMBER SIZES, CONNECTION DETAILS, PADSTONE SIZES ETC

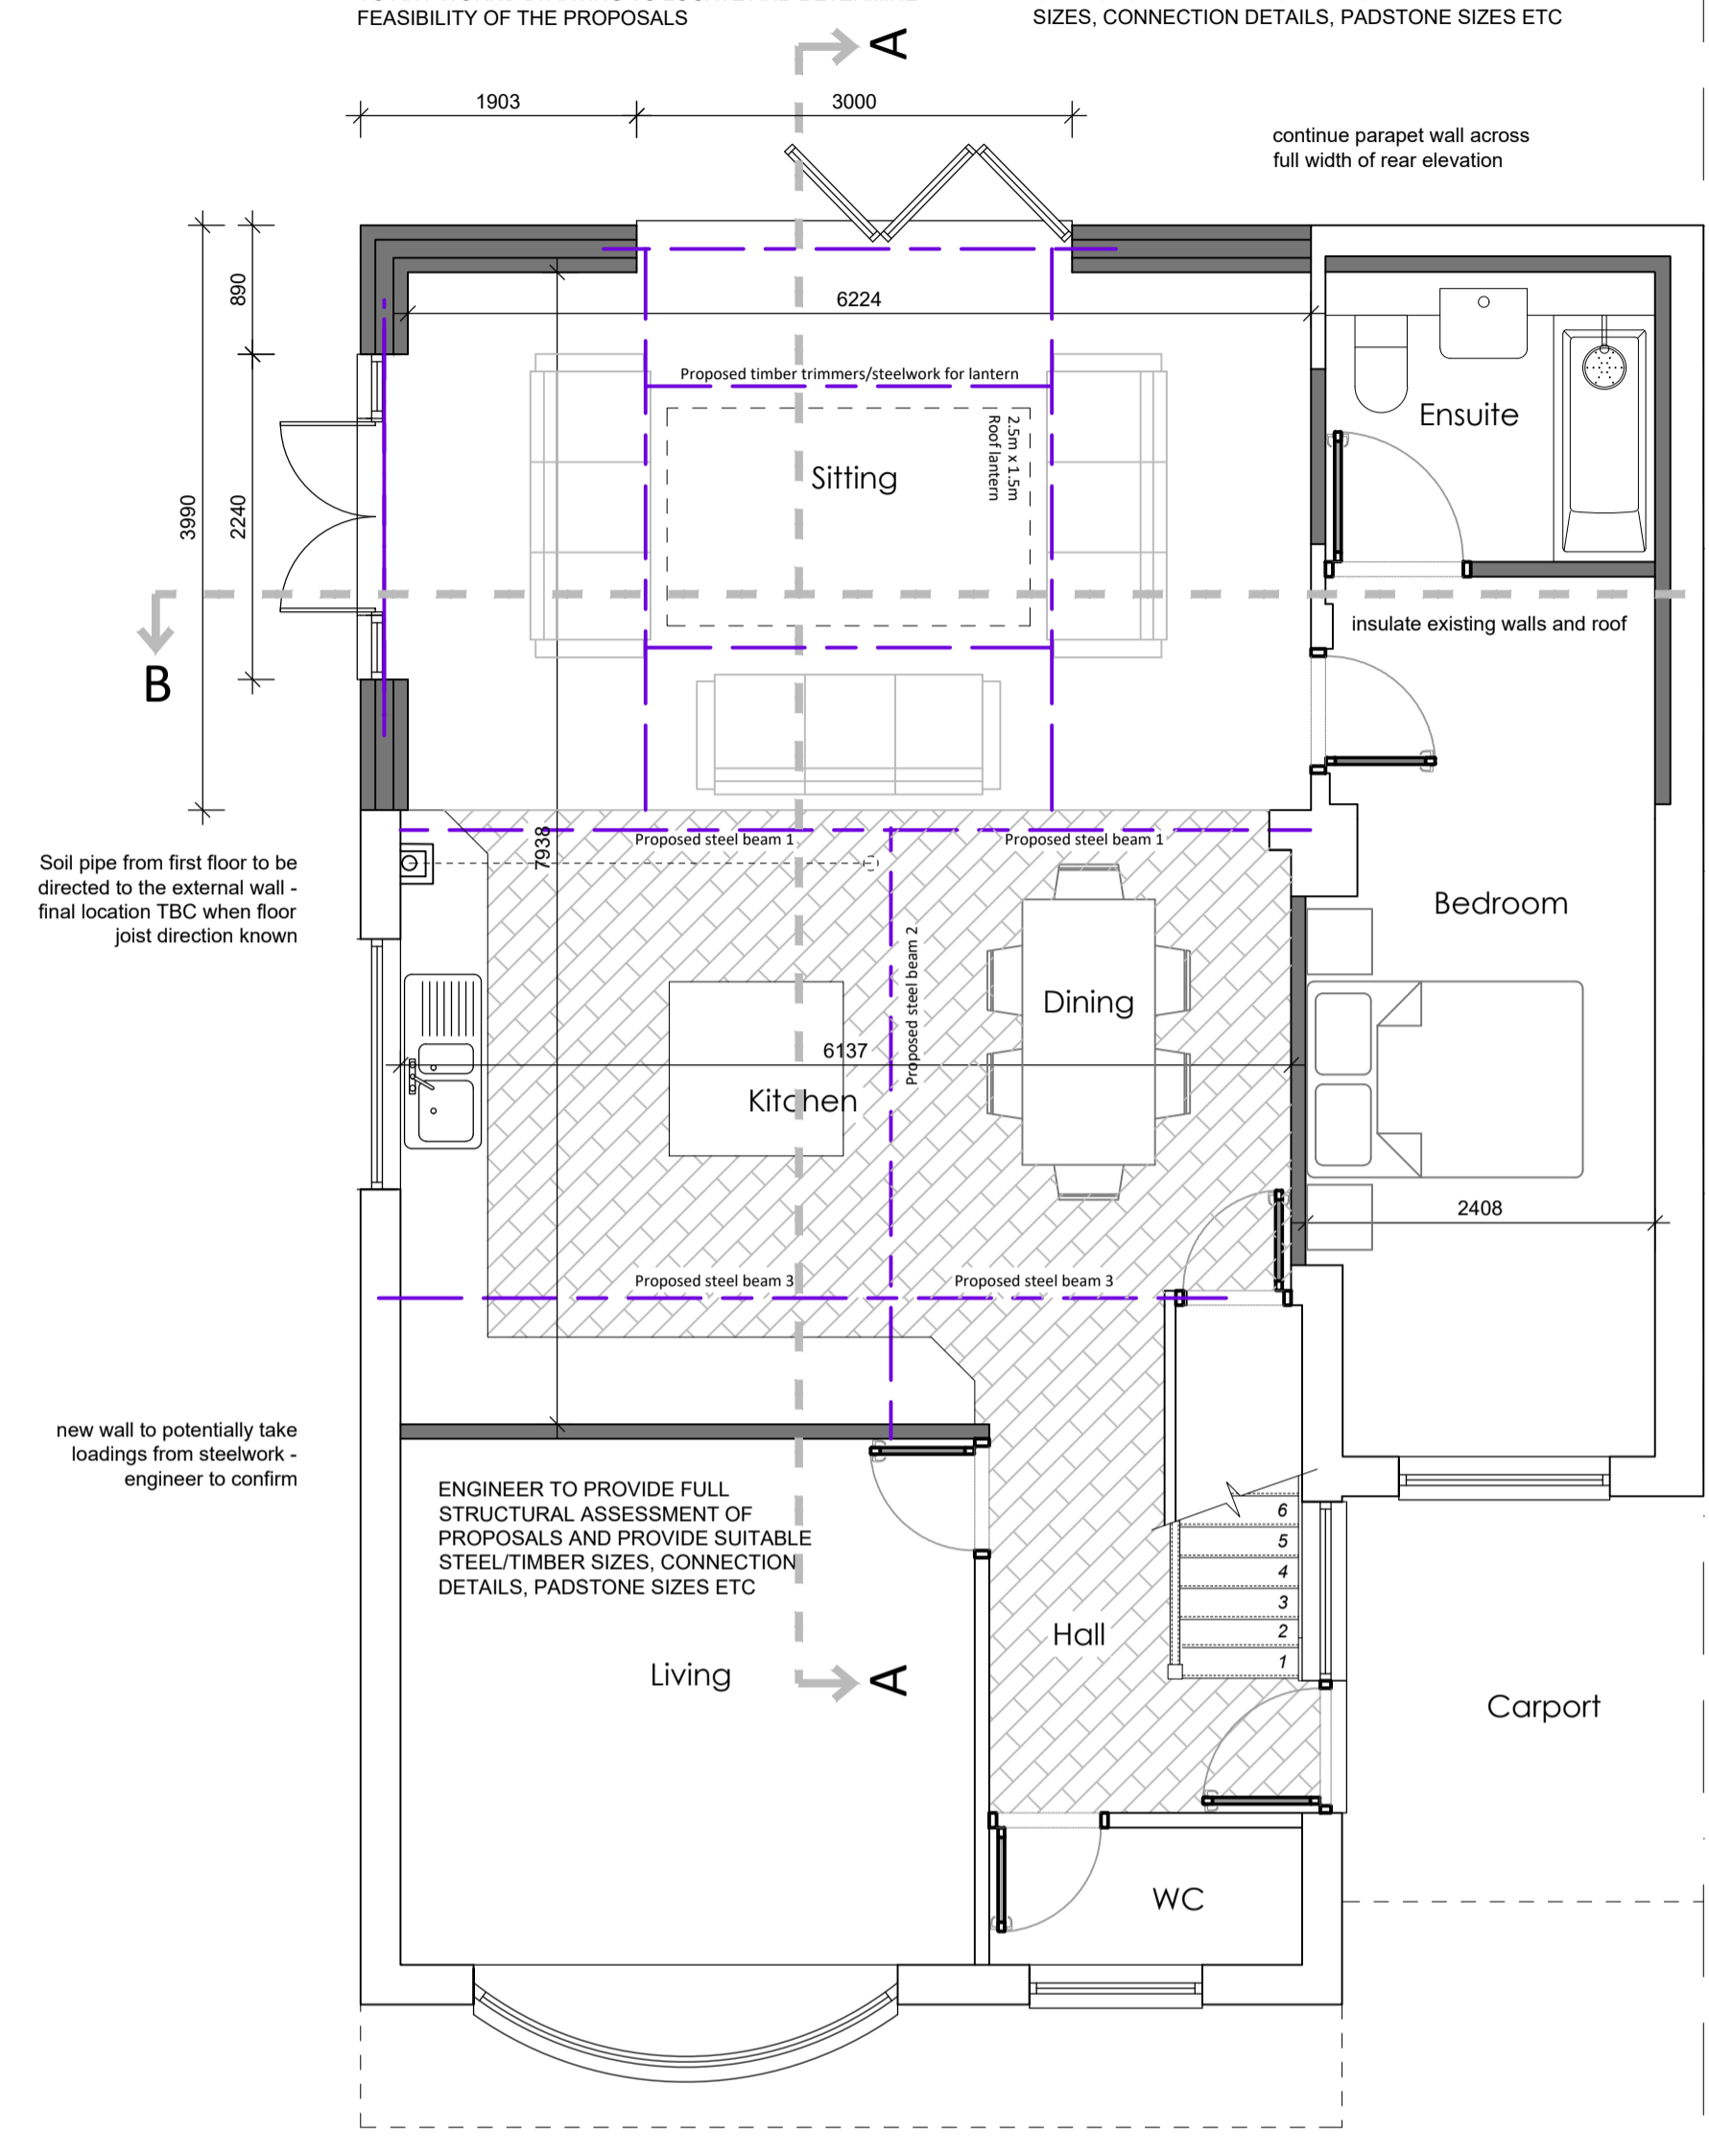


Ground Floor Plan
Scale - 1:50

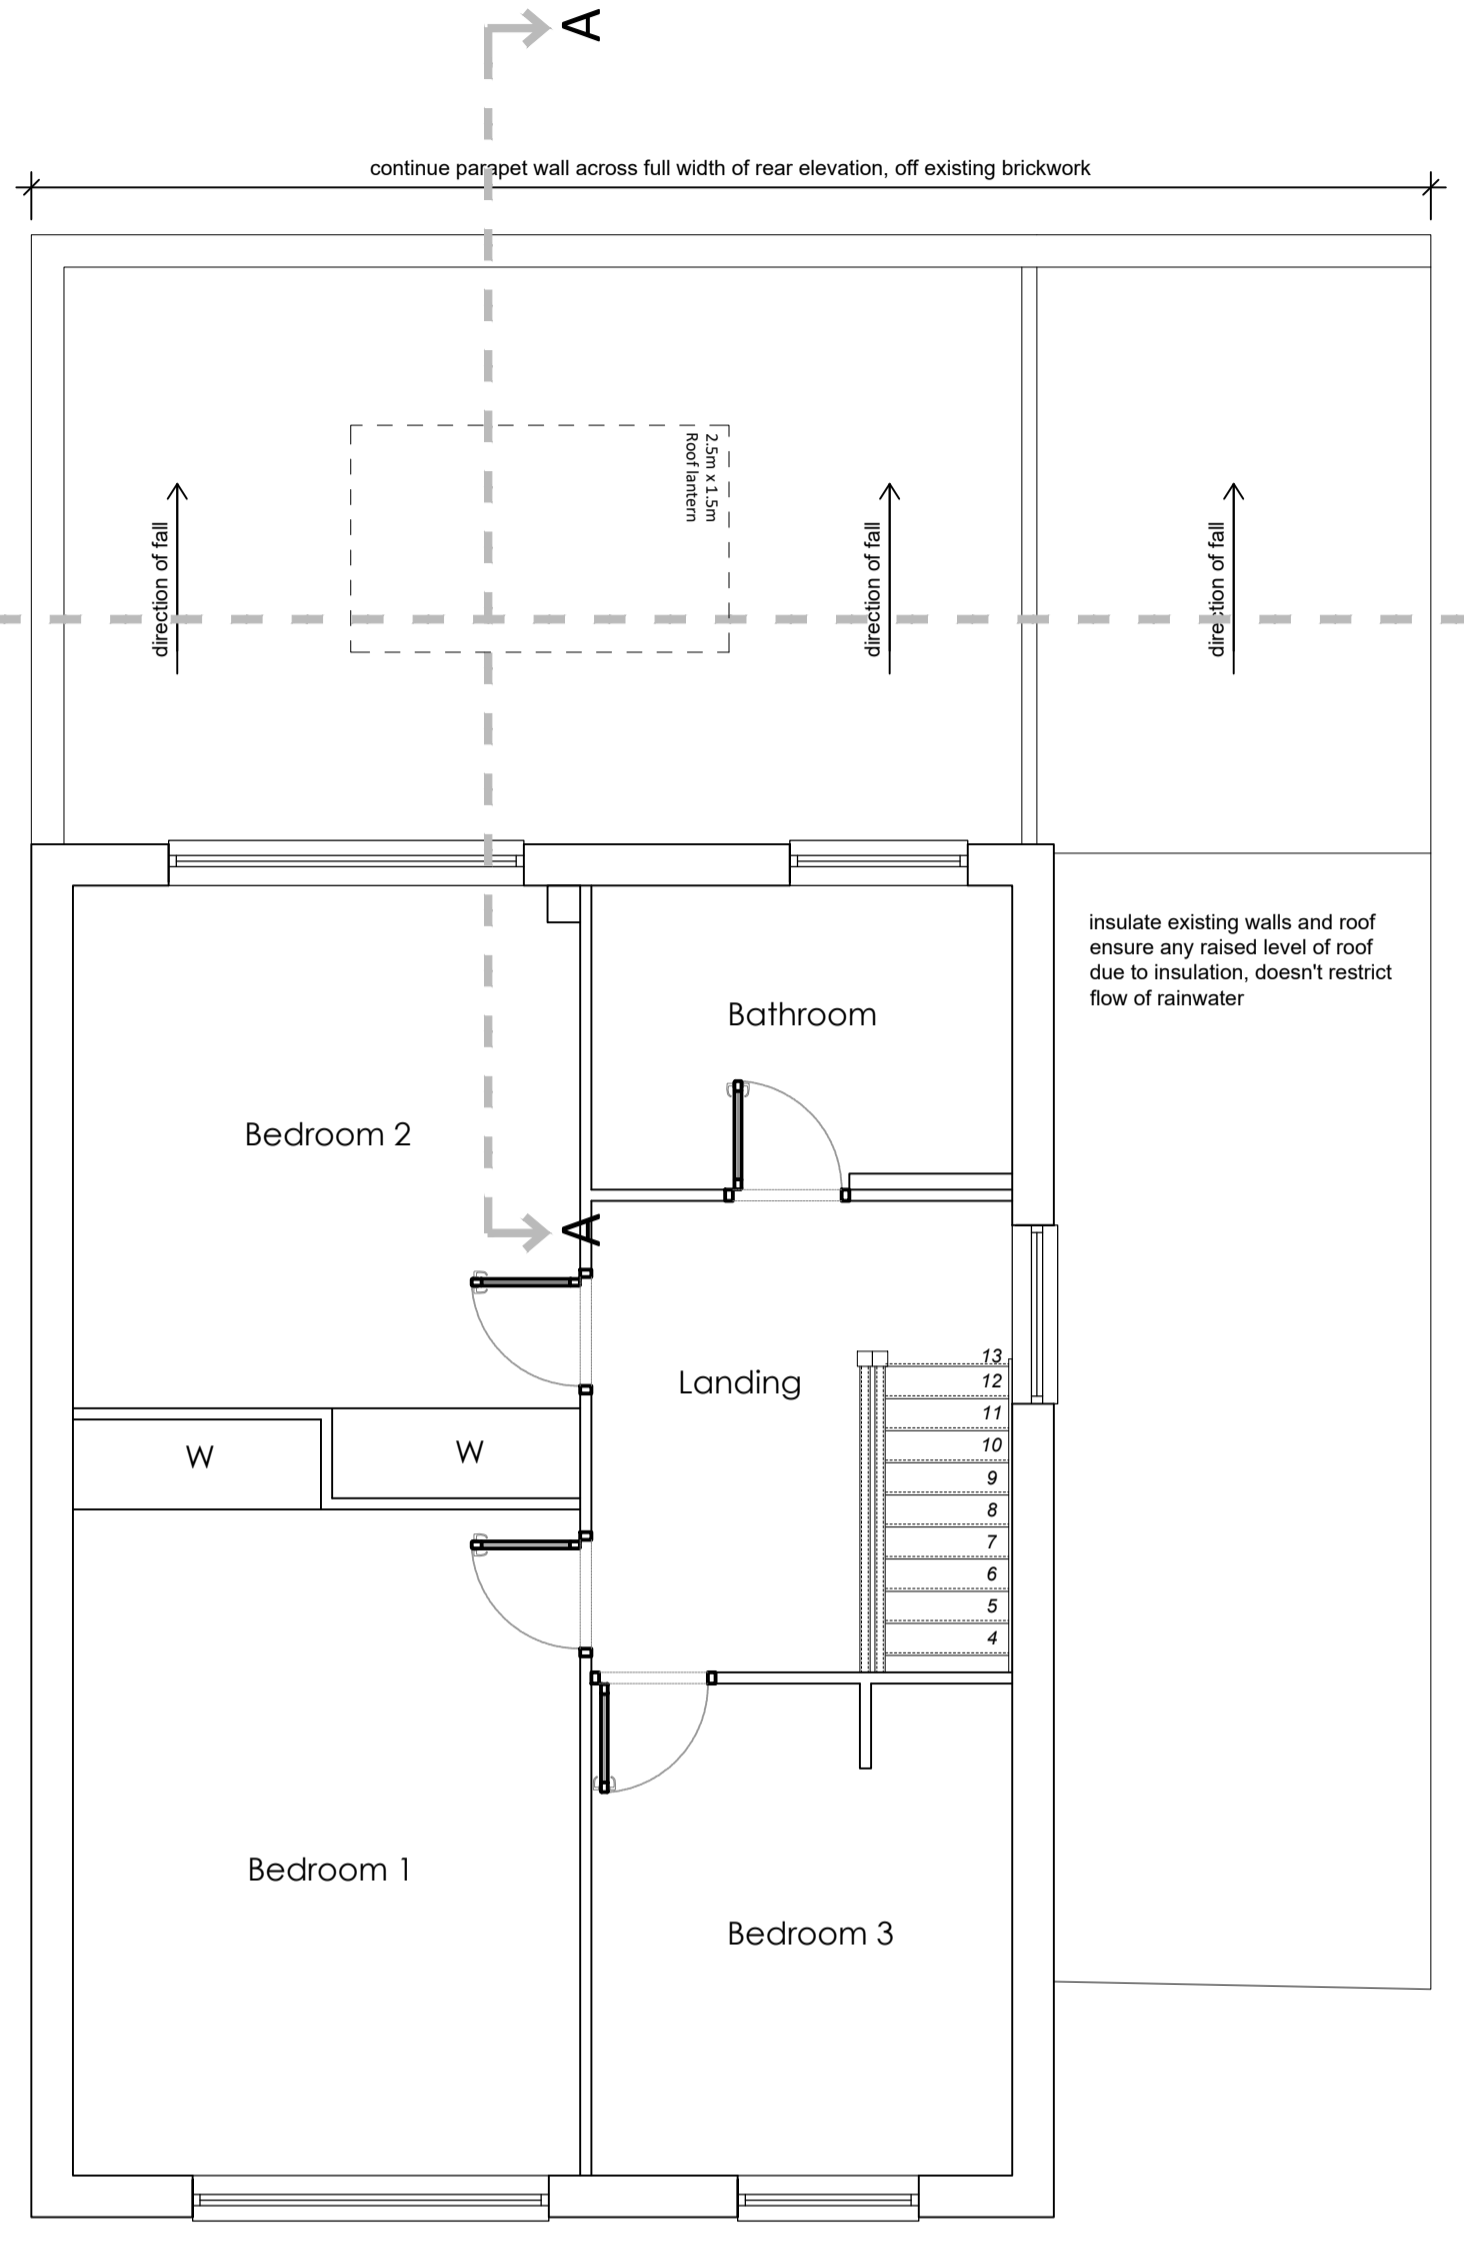


First Floor Plan
Scale - 1:50

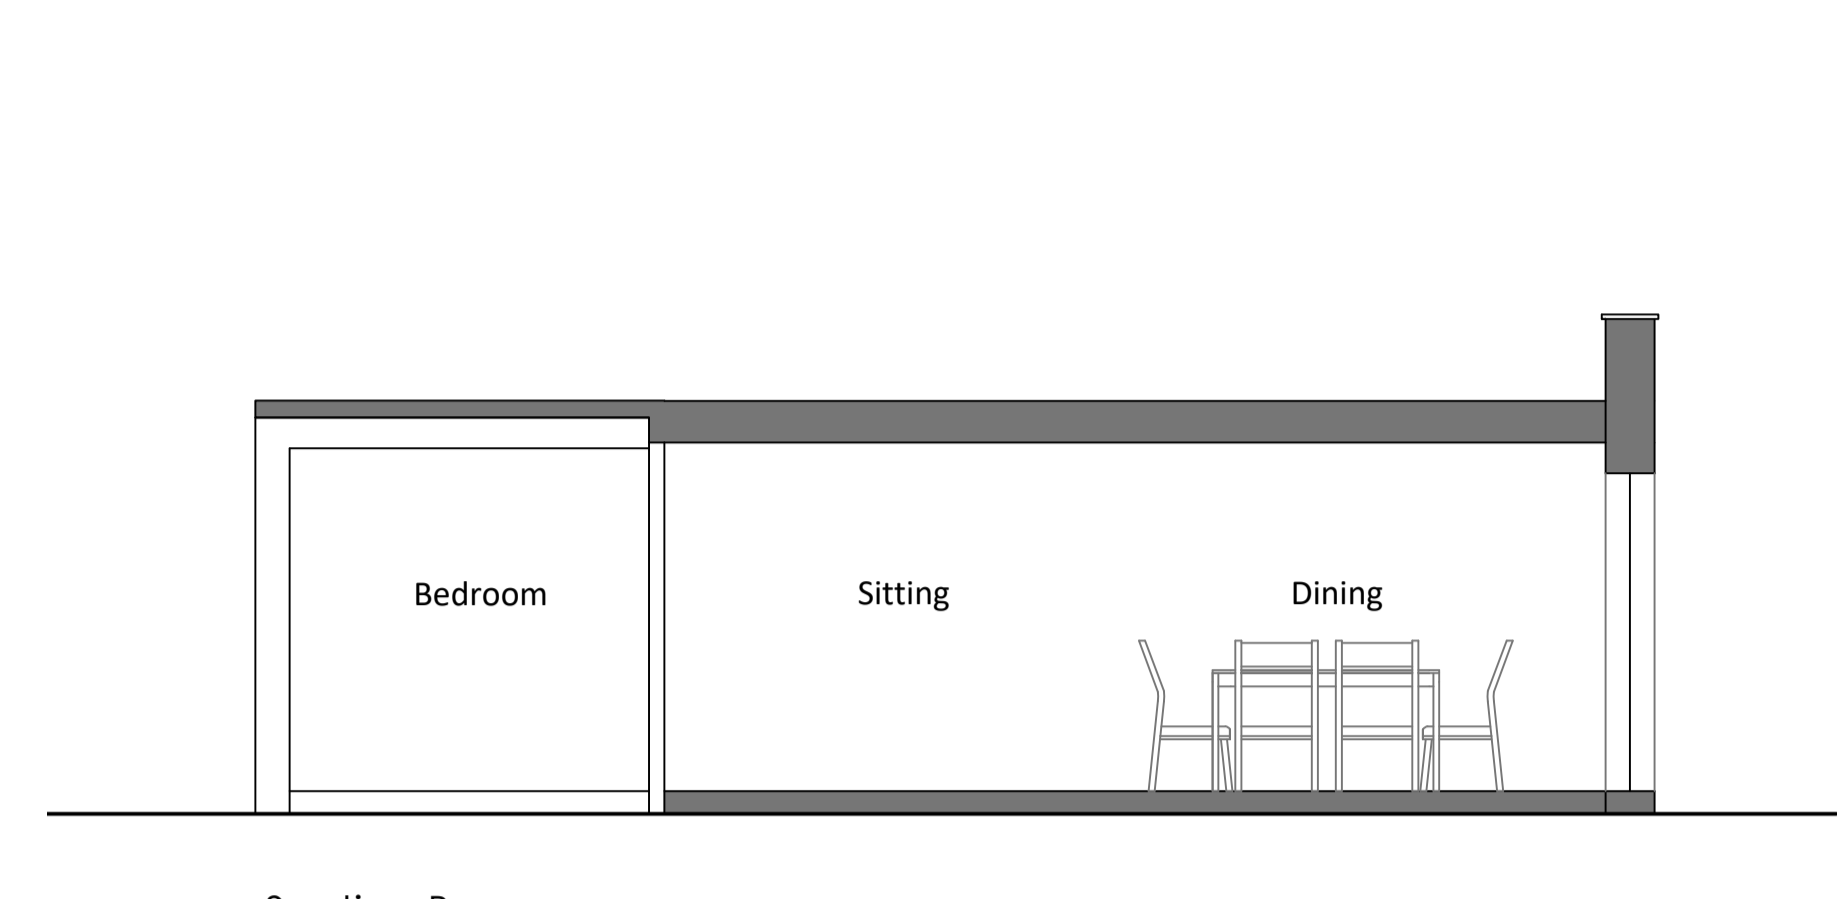


Section B
Scale - 1:50

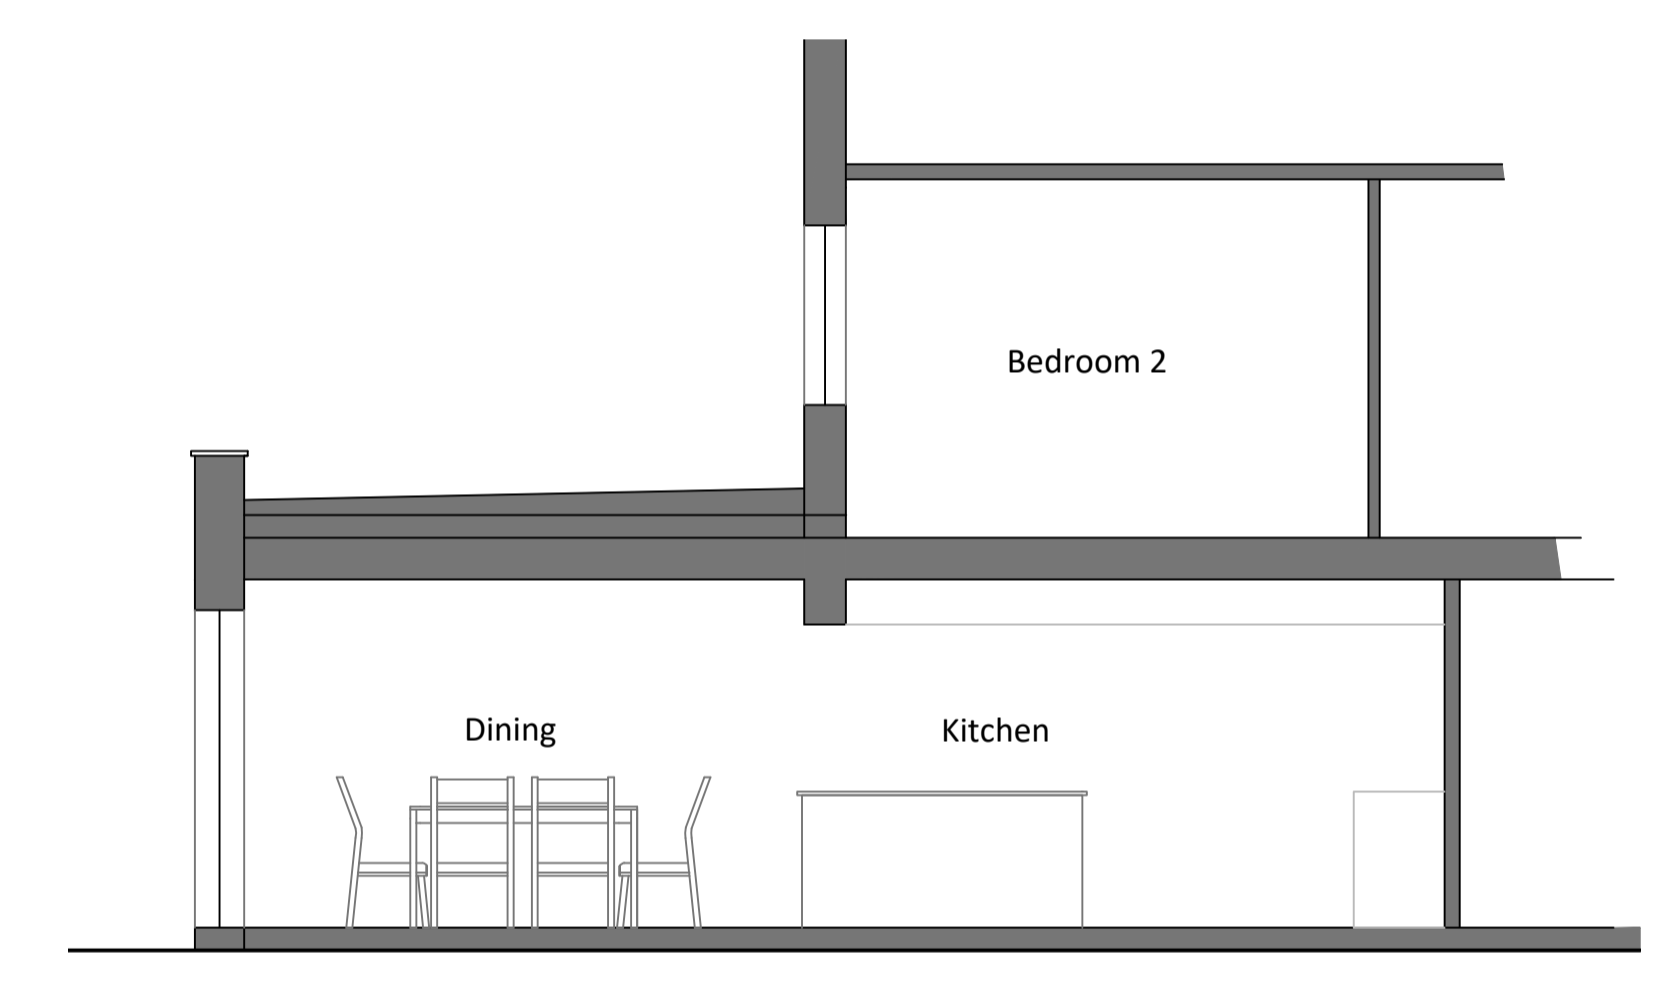


Section A
Scale - 1:50

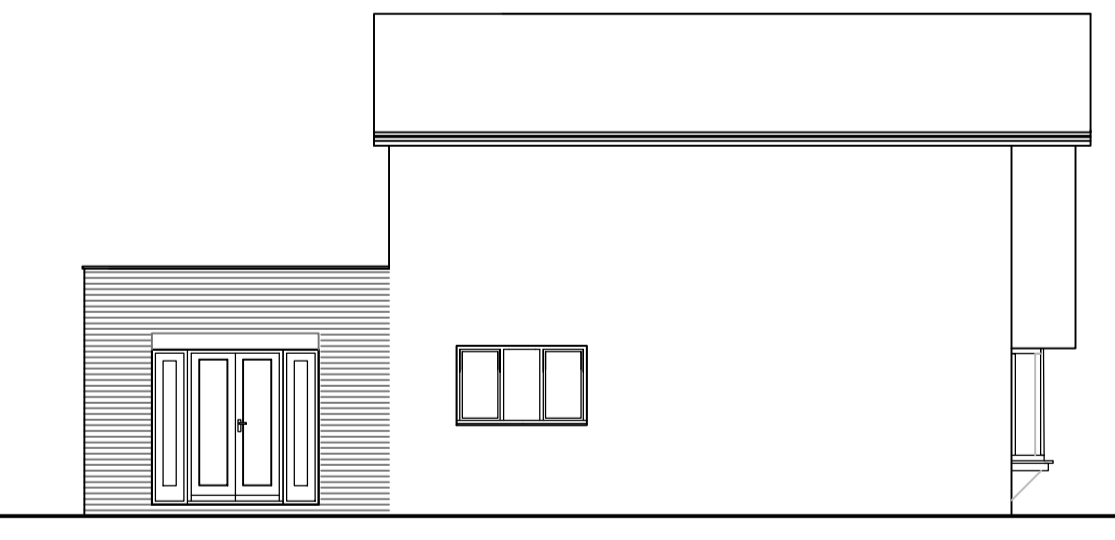


East Elevation
Scale - 1:100

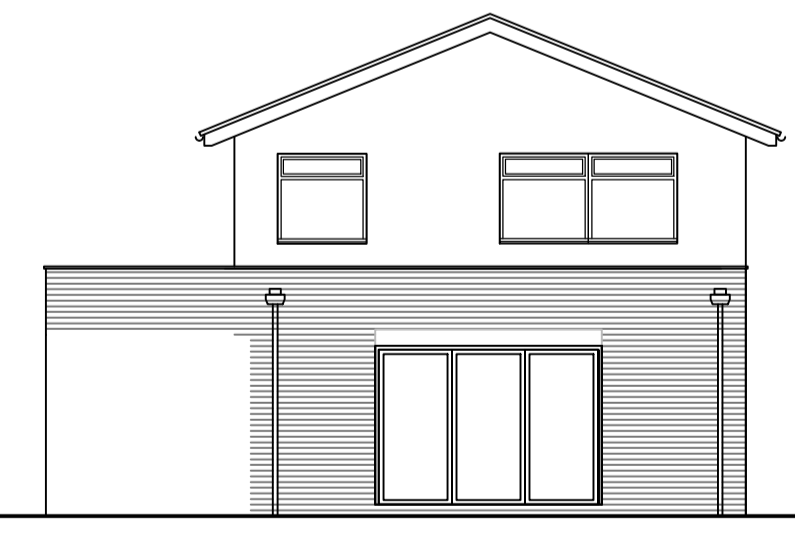

South Elevation
Scale - 1:100

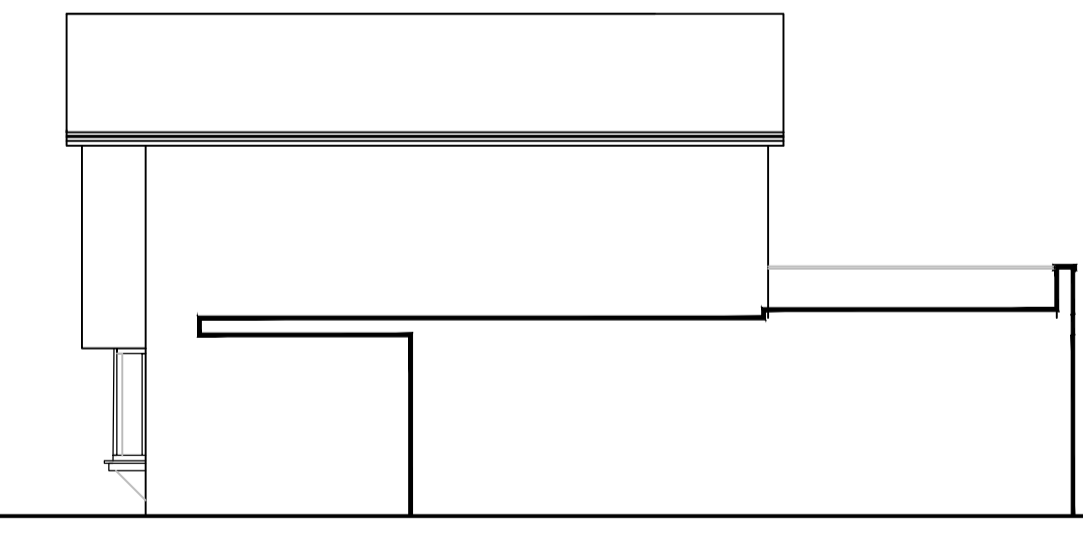

West Elevation
Scale - 1:100

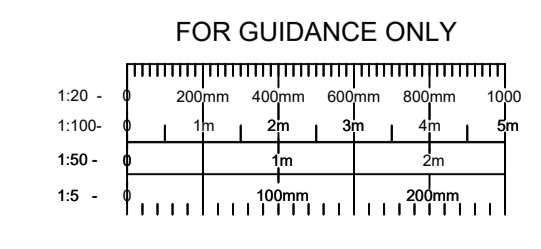

Project: 16 Dawes Close Armitage	Scale: 1:50&1:100 @ A1	No. Revision: -	Date: -
Title: Proposed Plans & Elevations	Date: February 2023		
	Drawing Number: 002		