



Proposed First Floor Plan




Proposed Ground Floor Plan

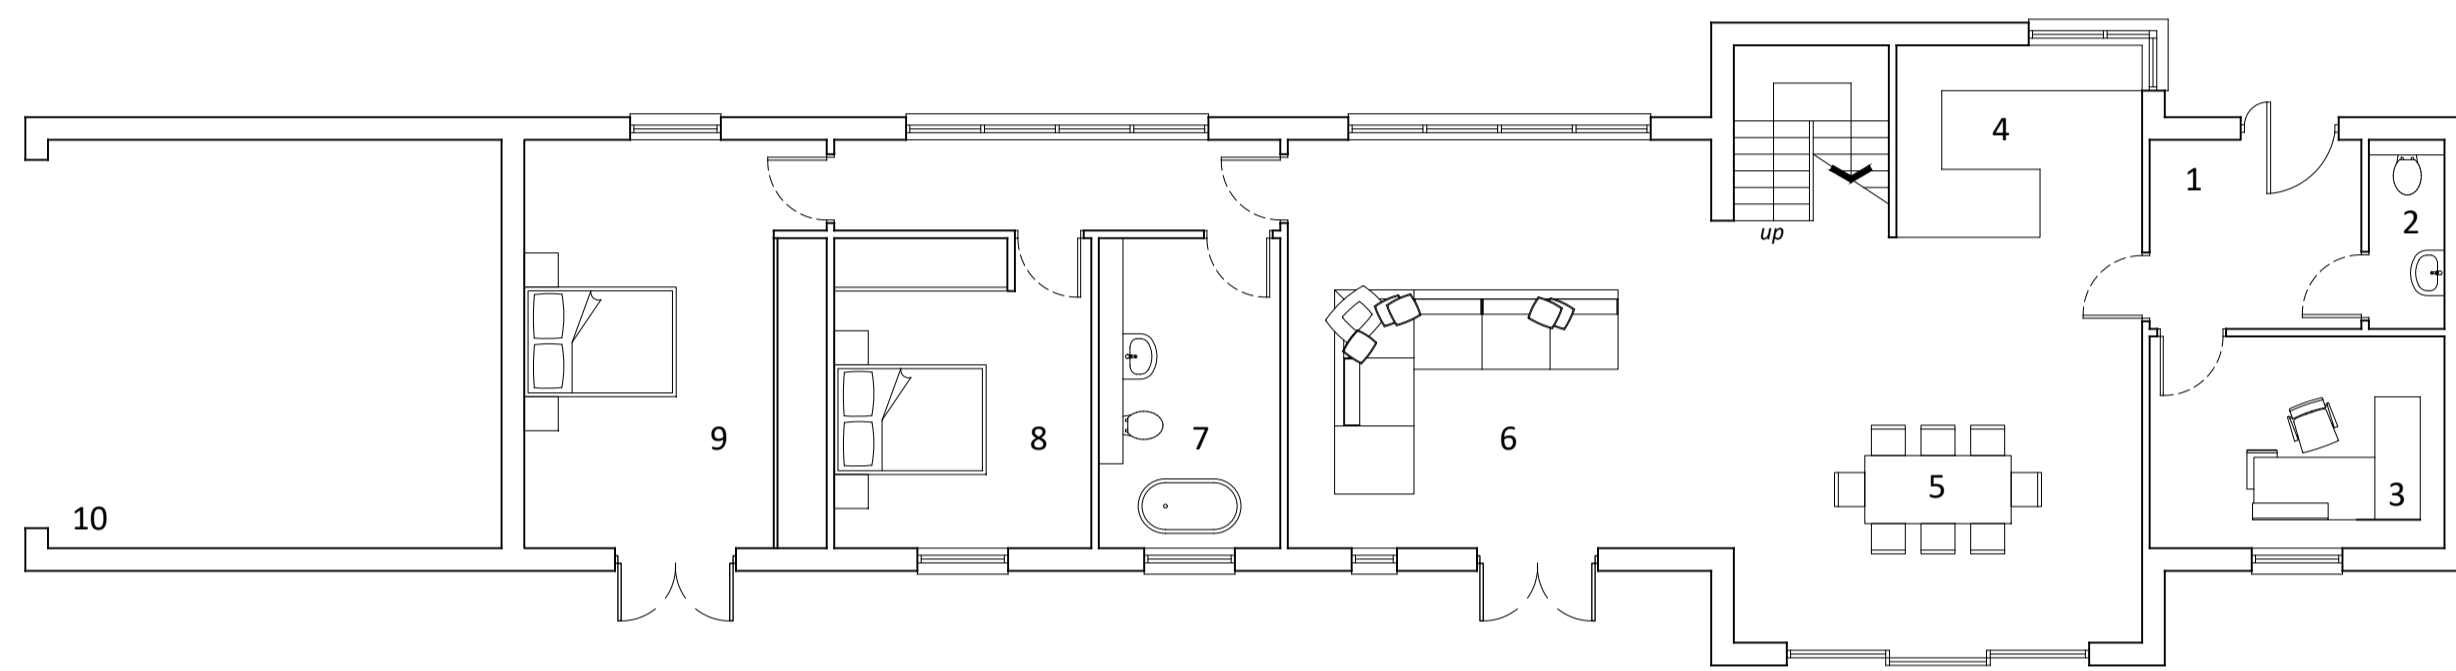


Proposed Roof Plan

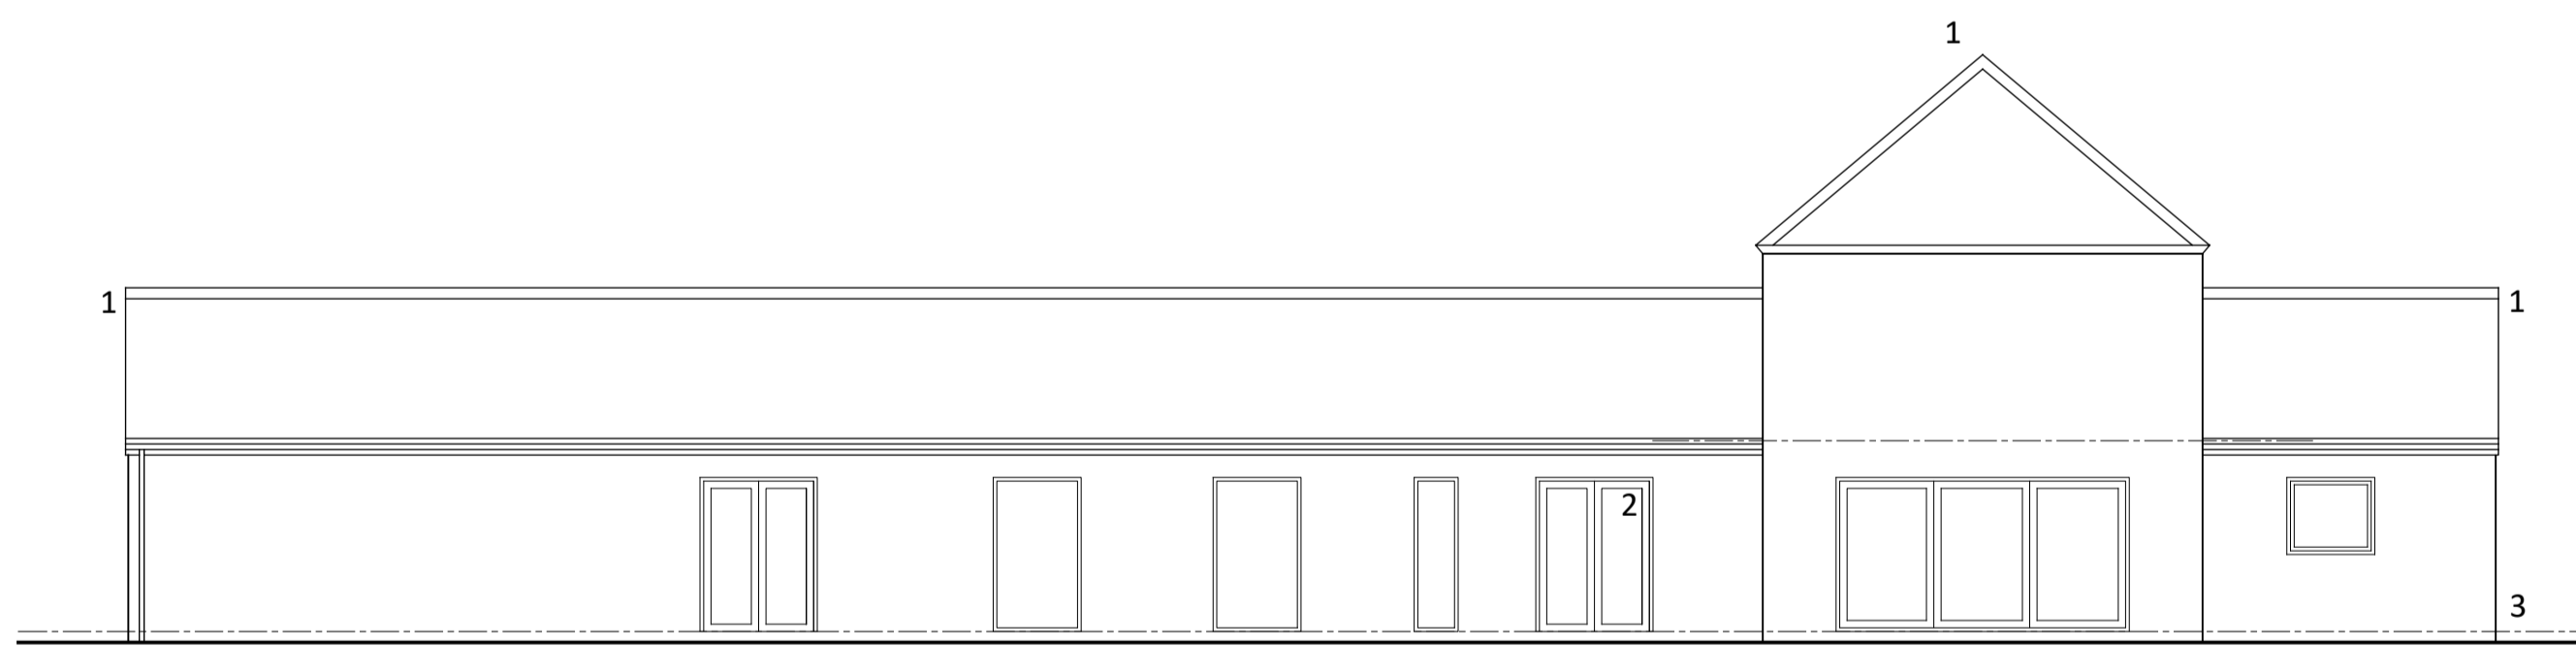


Proposed South Elevation

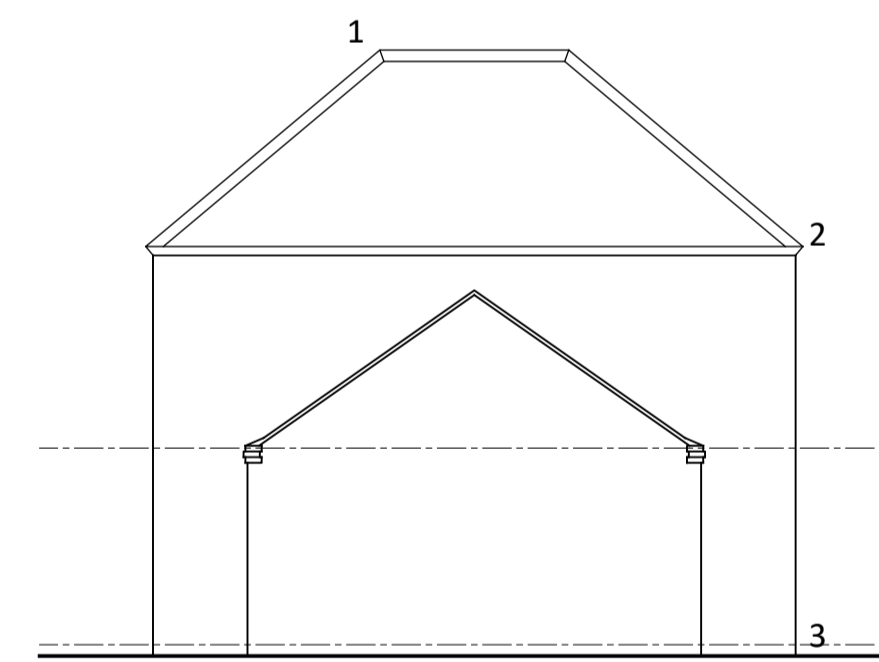

Proposed East Elevation

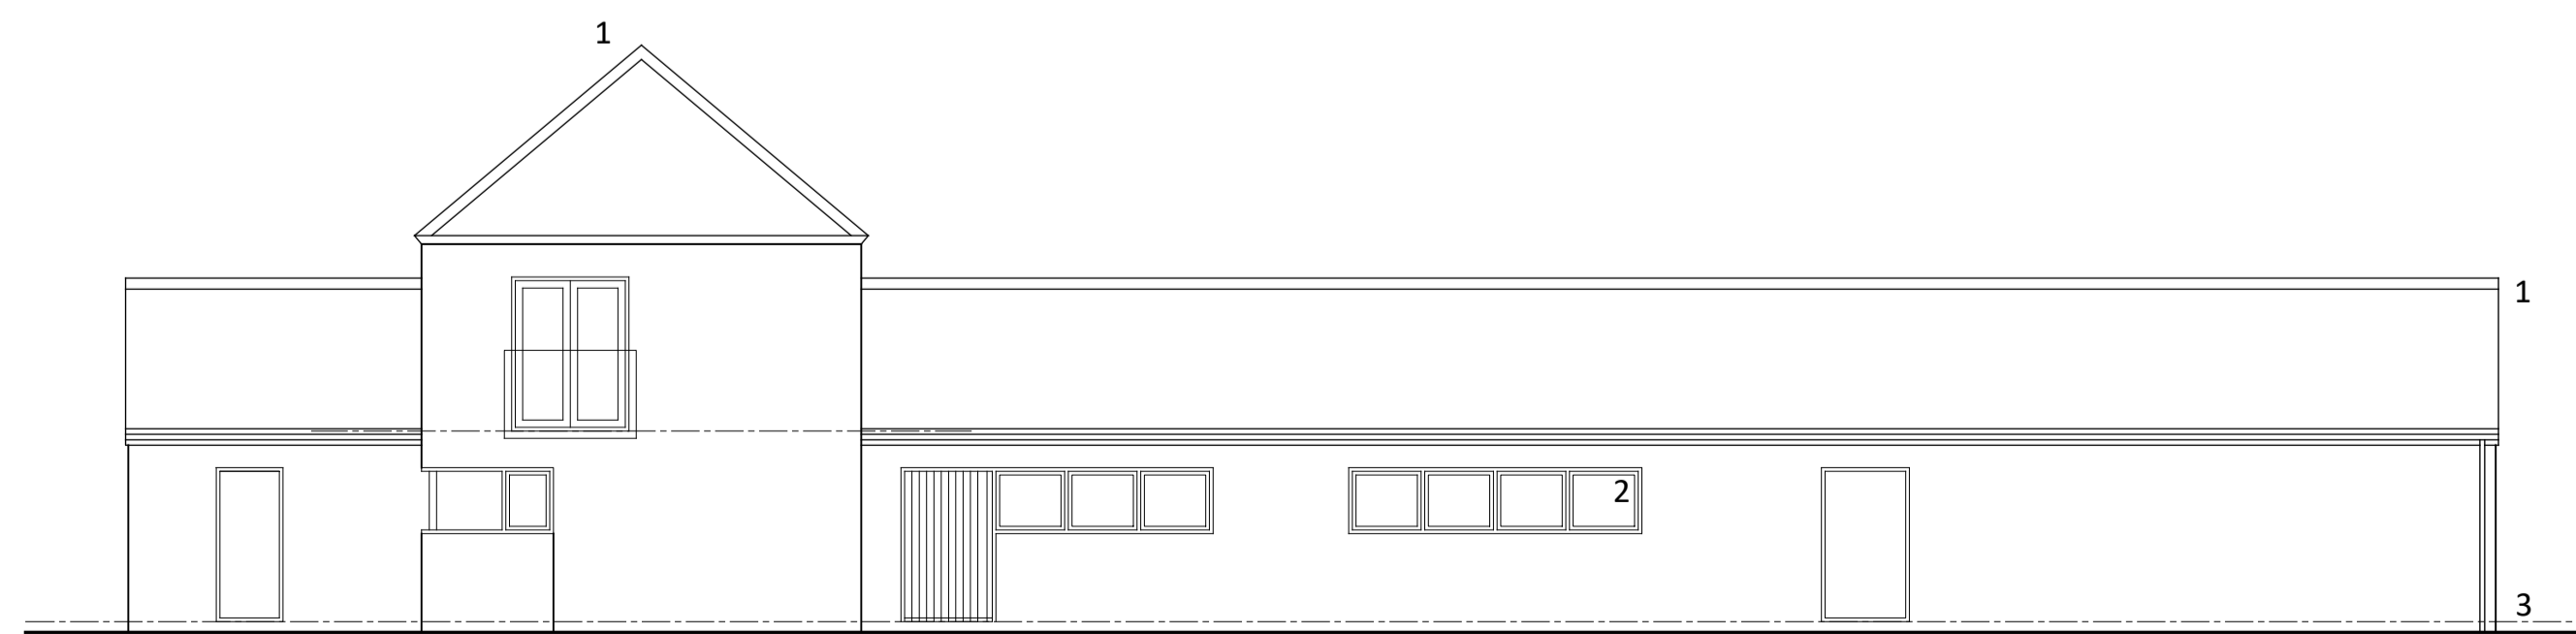

Proposed North Elevation

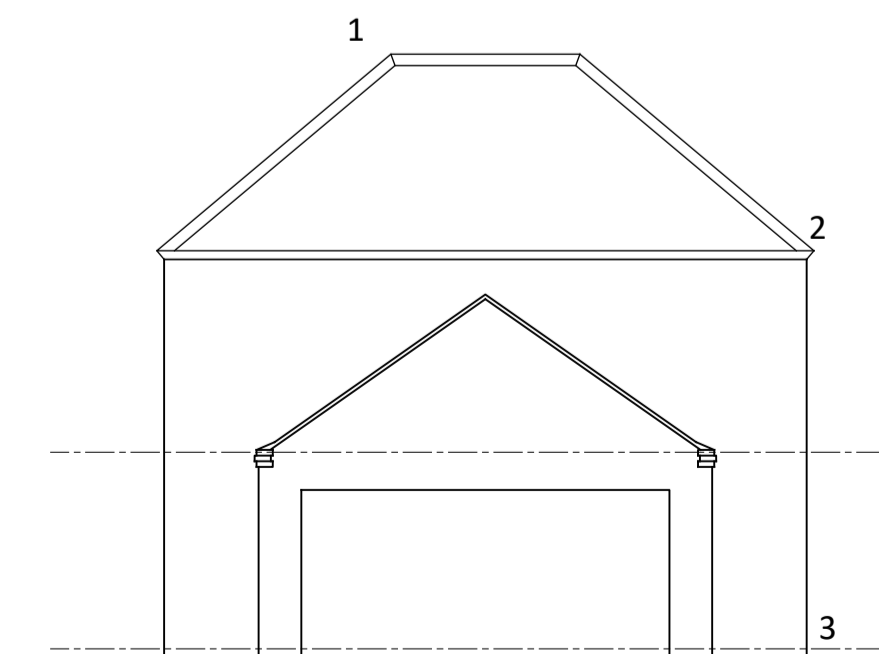

Proposed West Elevation


Schedule of Accommodation

1. Entrance Lobby
2. WC/Cloaks
3. Study
4. Kitchen
5. Dining
6. Lounge
7. Bathroom
8. Bedroom
9. Bedroom
10. Carport
11. Master Bedroom
12. Dressing
13. En-suite

Schedule of Materials

1. Clay pantiles
2. Aluminium PPC double glazed widows and doors
3. Coursed Lincolnshire Limestone

Notes
Copyright
 © Robert Doughty Consultancy Limited.
 All rights described in the Copyright, Designs and Patents Act 1988 have been asserted.
Ordnance Survey Map
 © Crown Copyright. OS Licence No: AR 100010613.
Dimensions
 All dimensions shown are for the purposes of obtaining the relevant planning permission only.
CDM 2015
 This drawing is for illustrative purposes and/or obtaining the relevant planning permission only. It should not be used for construction and accordingly, risk identification under the Construction (Design & Management) Regulations 2015 has not been undertaken.

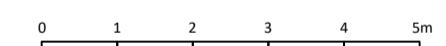

A Drawing update following comments from Heritage Consultant. 02.03.23

Rev	Description	Date

rdc
 Robert Doughty Consultancy
 32 High Street, Helpringham
 Sleaford, Lincolnshire, NG34 0RA
 Tel: 01529 421646
 Email: admin@rdc-landplan.co.uk
 Web: www.rdc-landplan.co.uk

Client
 Blankney Estates Ltd

Project
 Village Farm
 Drury Street, Blankney

Drawing
 Plot 6 - Proposed Plans and Elevations

Scale @ A1 1: 100
Date 10/11/22

Drawn By PSS
Checked By -

Job Number 1290-6
Status PL
Purpose of Issue Planning

Drawing No. 1290-6_PL_GA10
Rev A