


Schedule of Accommodation

1. Kitchen
2. Dining
3. Living
4. Bathroom
5. Bedroom
6. Bedroom
7. Garden Courtyard


Schedule of Materials

1. Clay pantile roof
2. Natural Stone Walling
3. Aluminium PPC windows and doors
4. Stone Boundary wall with clay pantile coping


Notes
Copyright
 © Robert Doughty Consultancy Limited.
 All rights described in the Copyright, Designs and Patents Act 1988 have been asserted.
Ordnance Survey Map
 © Crown Copyright. OS Licence No: AR 100010613.
Dimensions
 All dimensions shown are for the purposes of obtaining the relevant planning permission only.
CDM 2015
 This drawing is for illustrative purposes and/or obtaining the relevant planning permission only. It should not be used for construction and accordingly, risk identification under the Construction (Design & Management) Regulations 2015 has not been undertaken.

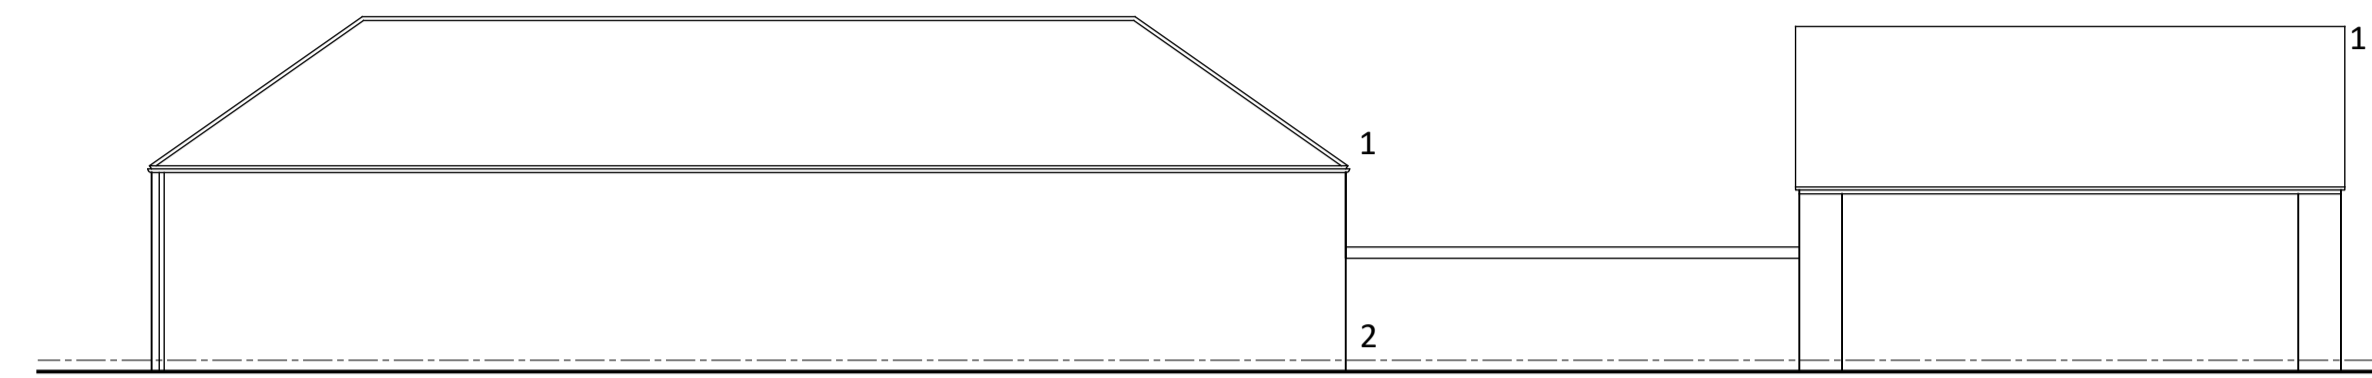


Proposed South Elevation

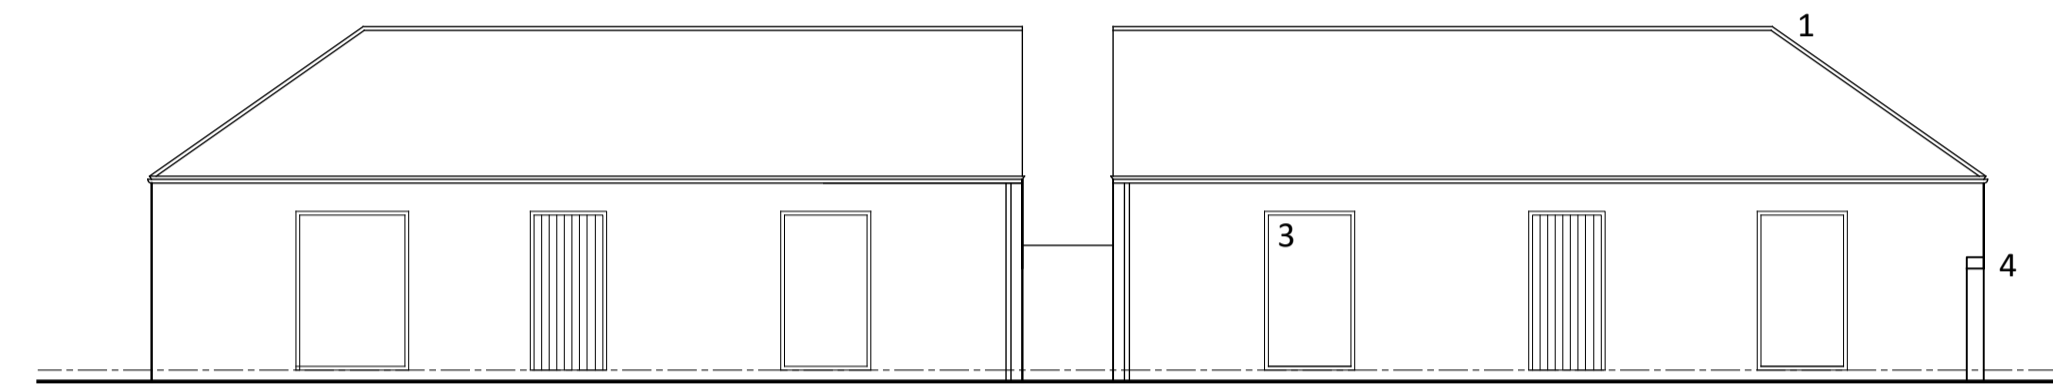


Proposed East Elevation

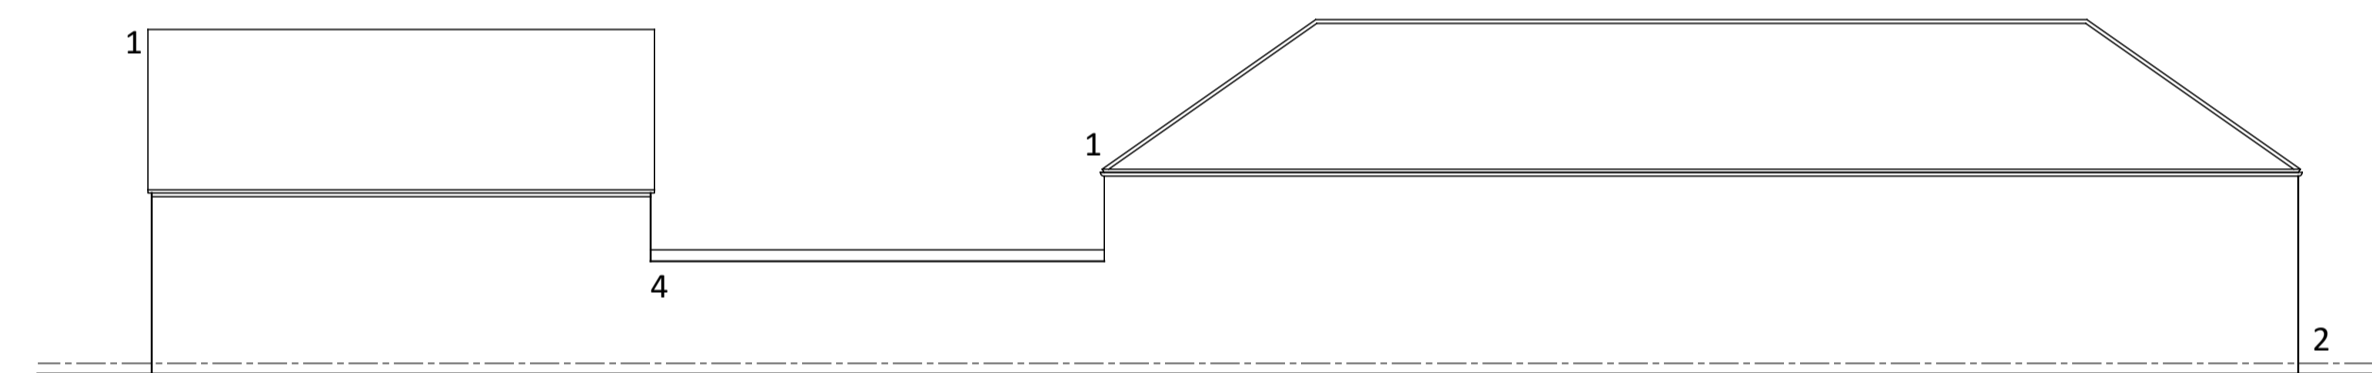


Proposed North Elevation

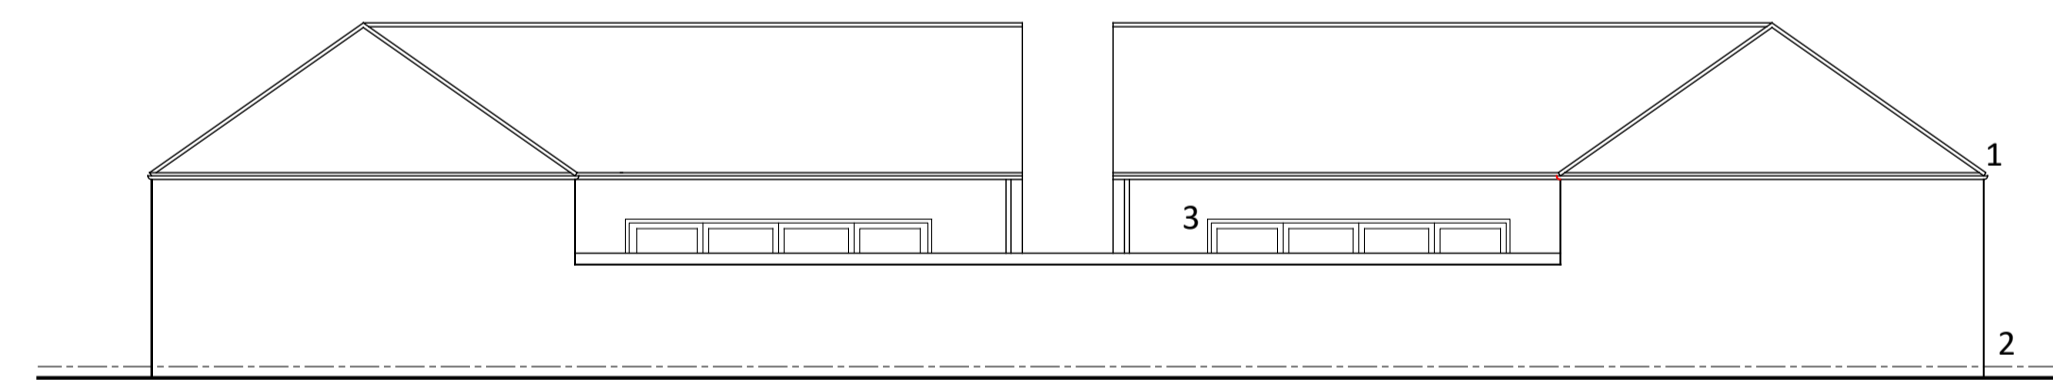


Proposed West Elevation

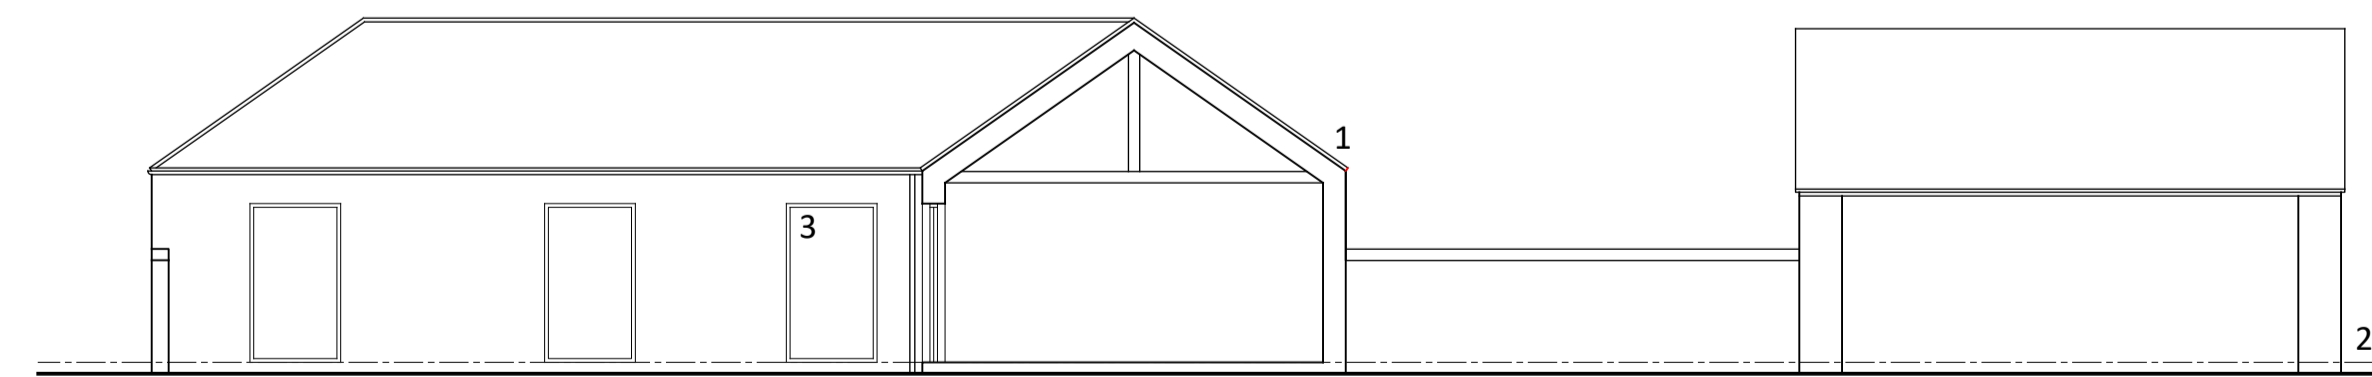


Proposed South Elevation (courtyard elevation)

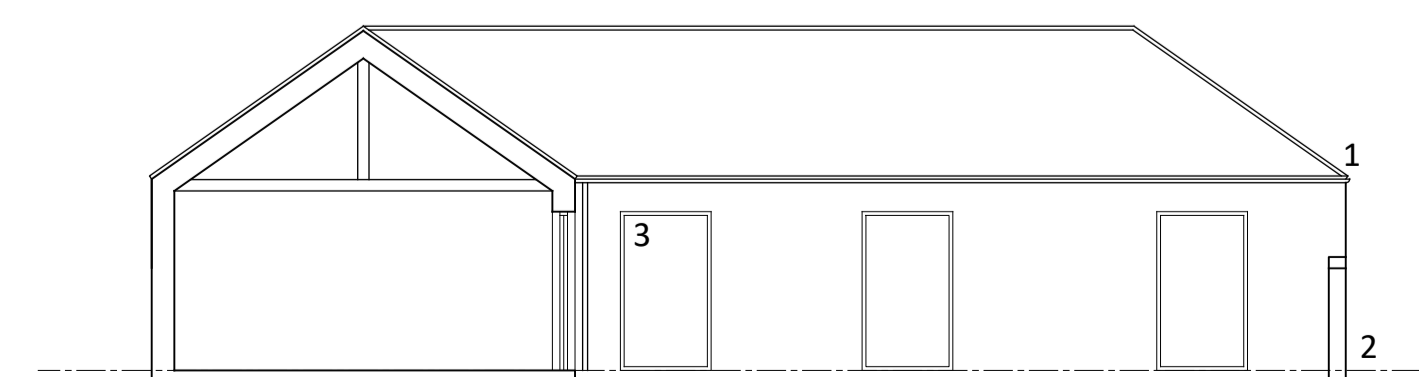


Proposed North Elevation (courtyard elevation)

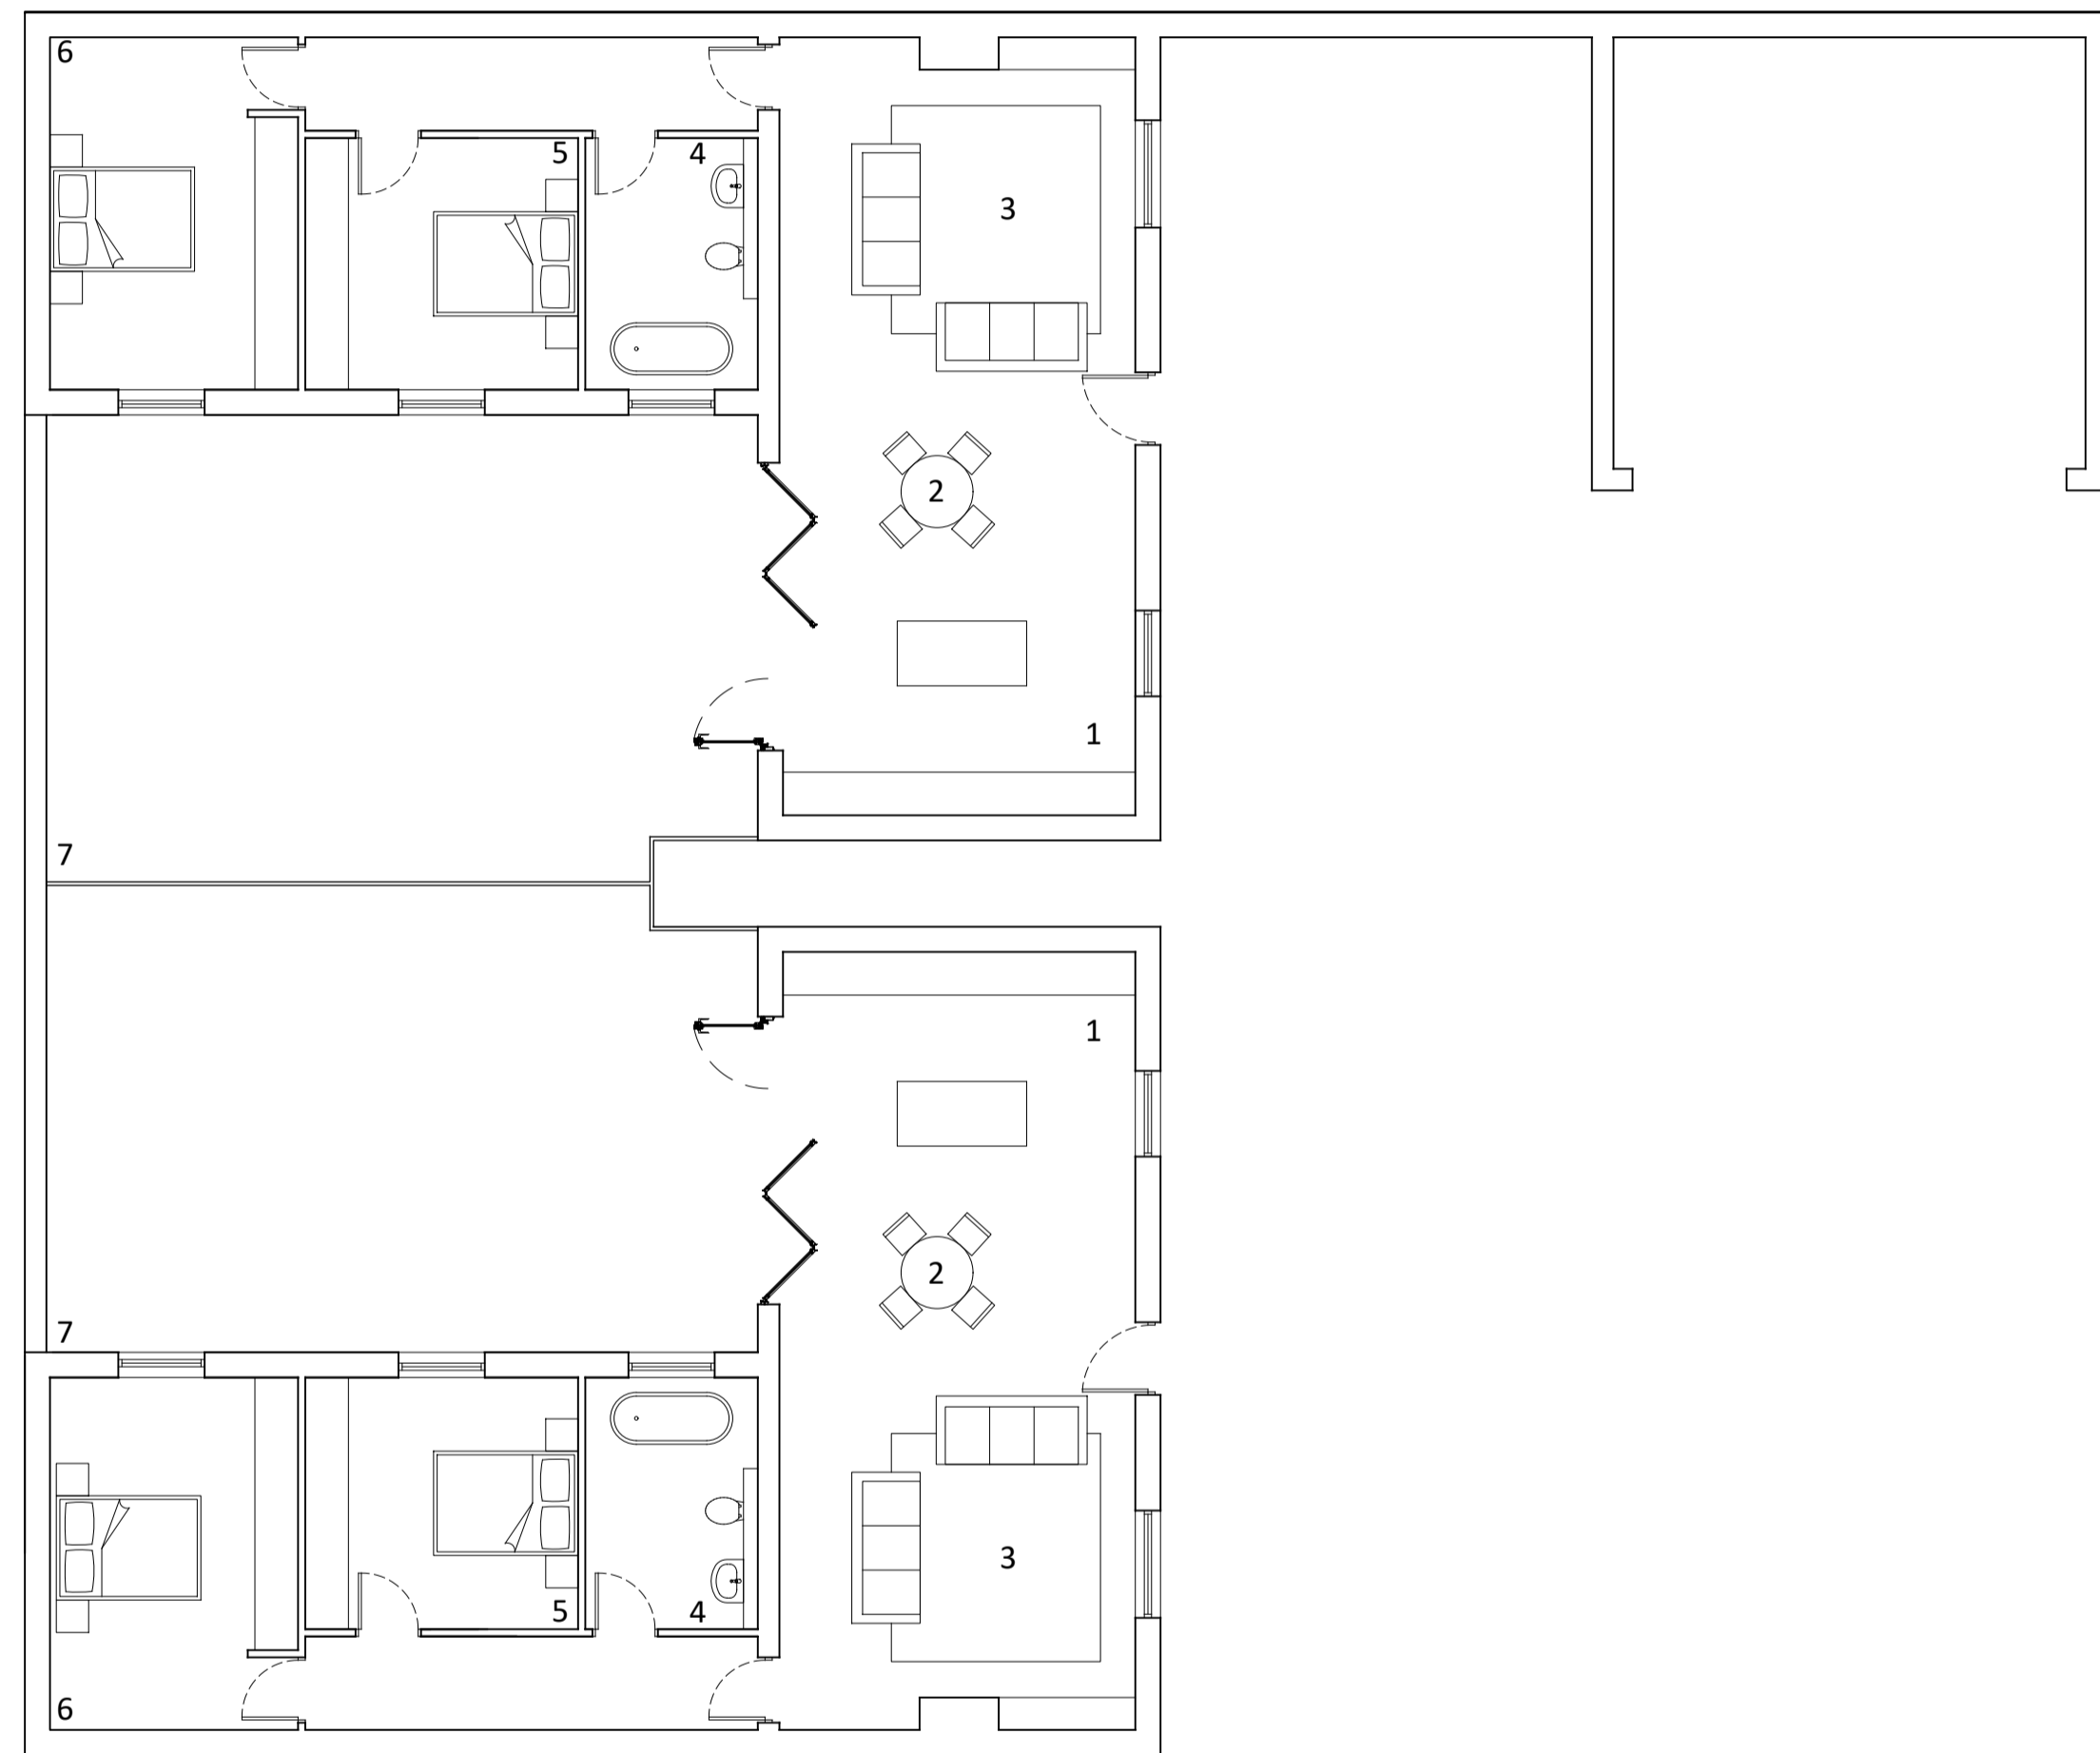

Proposed Ground Floor Plan

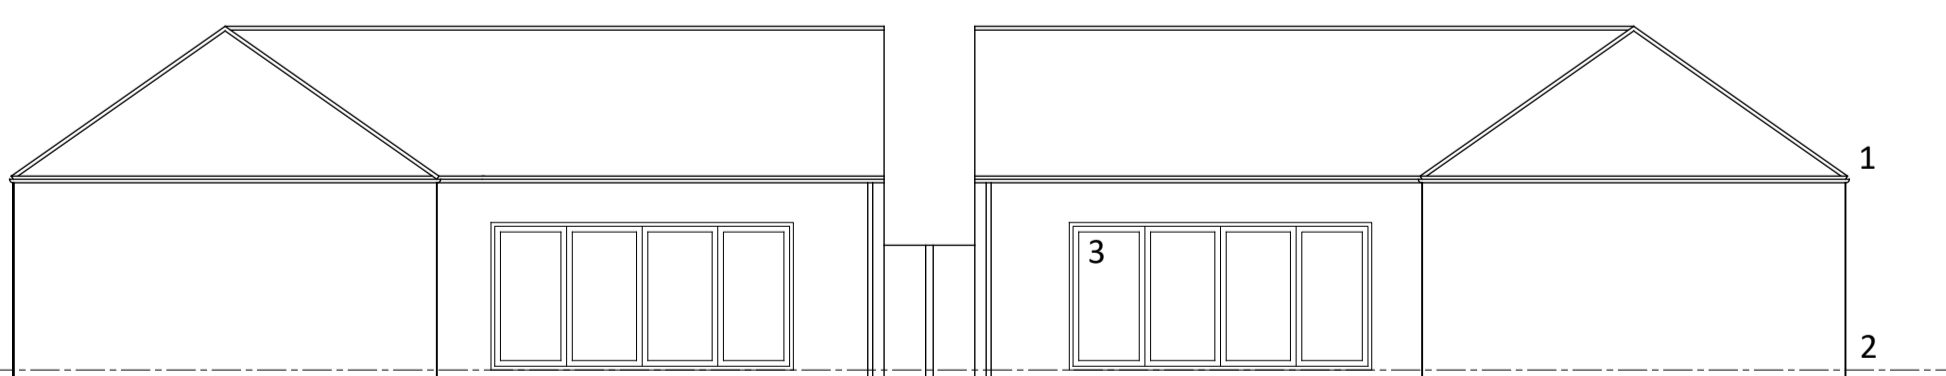

Proposed West Elevation (courtyard elevation)

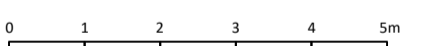

Rev	Description	Date

rdc
 Robert Doughty
 Consultancy
 32 High Street, Helpington
 Sleaford, Lincolnshire, NG34 0RA
 Tel: 01529 421646
 Email: admin@rdc-landplan.co.uk
 Web: www.rdc-landplan.co.uk

Client Blankney Estates Ltd		
Project Village Farm Development Drury Street, Blankney		
Drawing Plots 1 and 2 - Proposed Plans and Elevations		
Scale @ A1 1: 100	Date 15/12/22	
Drawn By PSS	Checked By -	
Job Number 1290-6	Status PL	Purpose of Issue Planning
Drawing No. 1290-6_PL_GA06	Rev -	