



Notes

Copyright
© Robert Doughty Consultancy Limited.
All rights described in the Copyright, Designs and Patents Act 1988 have been asserted.


Building Survey
The existing survey information and drawing has been carried out by others. Its accuracy cannot be guaranteed by The Robert Doughty Consultancy and as such, the practice cannot be held responsible for any discrepancies which may exist between the survey and the as-built information.

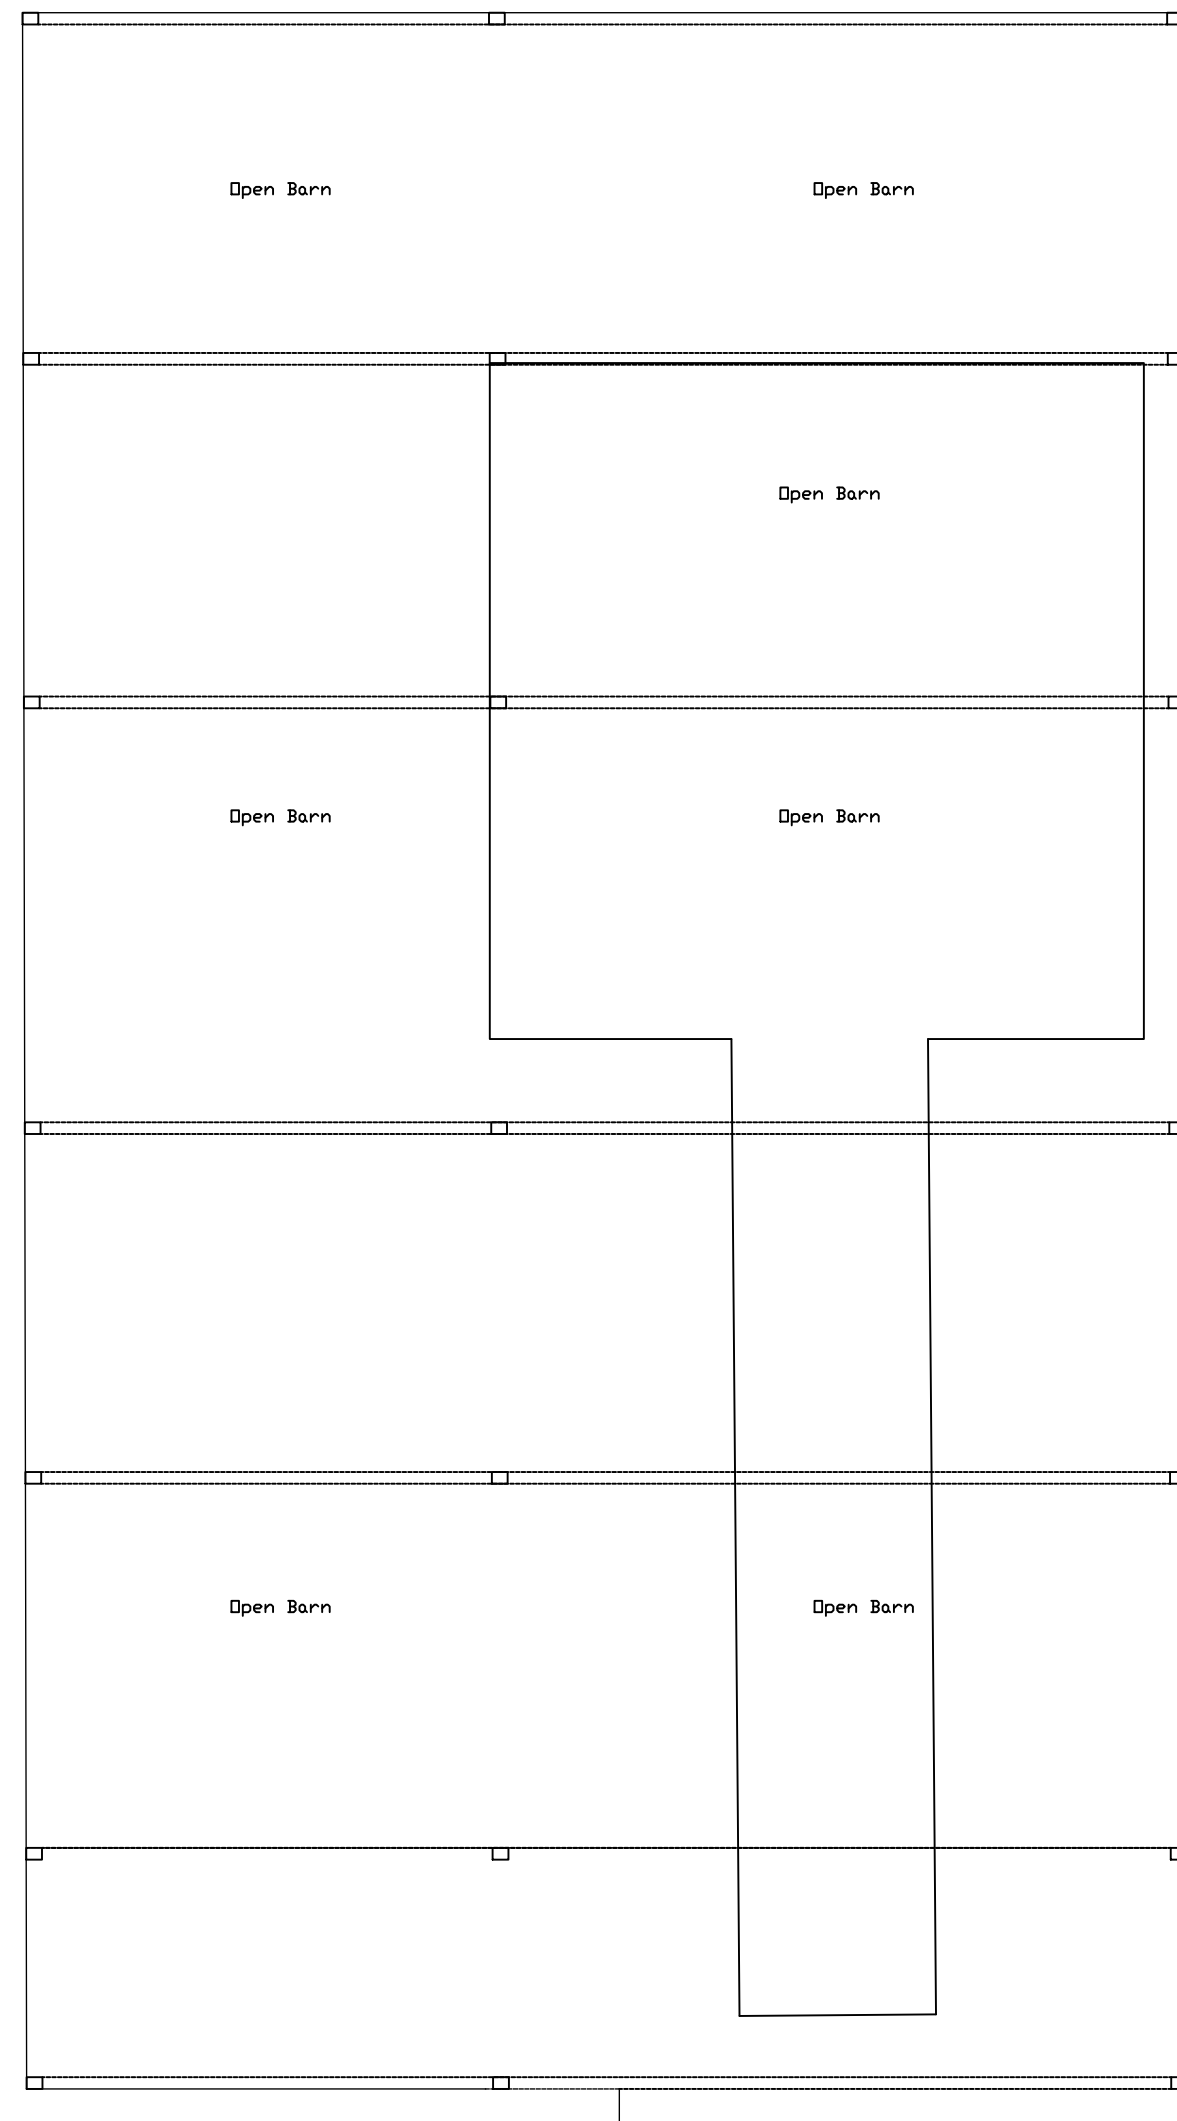


Ground Floor Plan
Building D

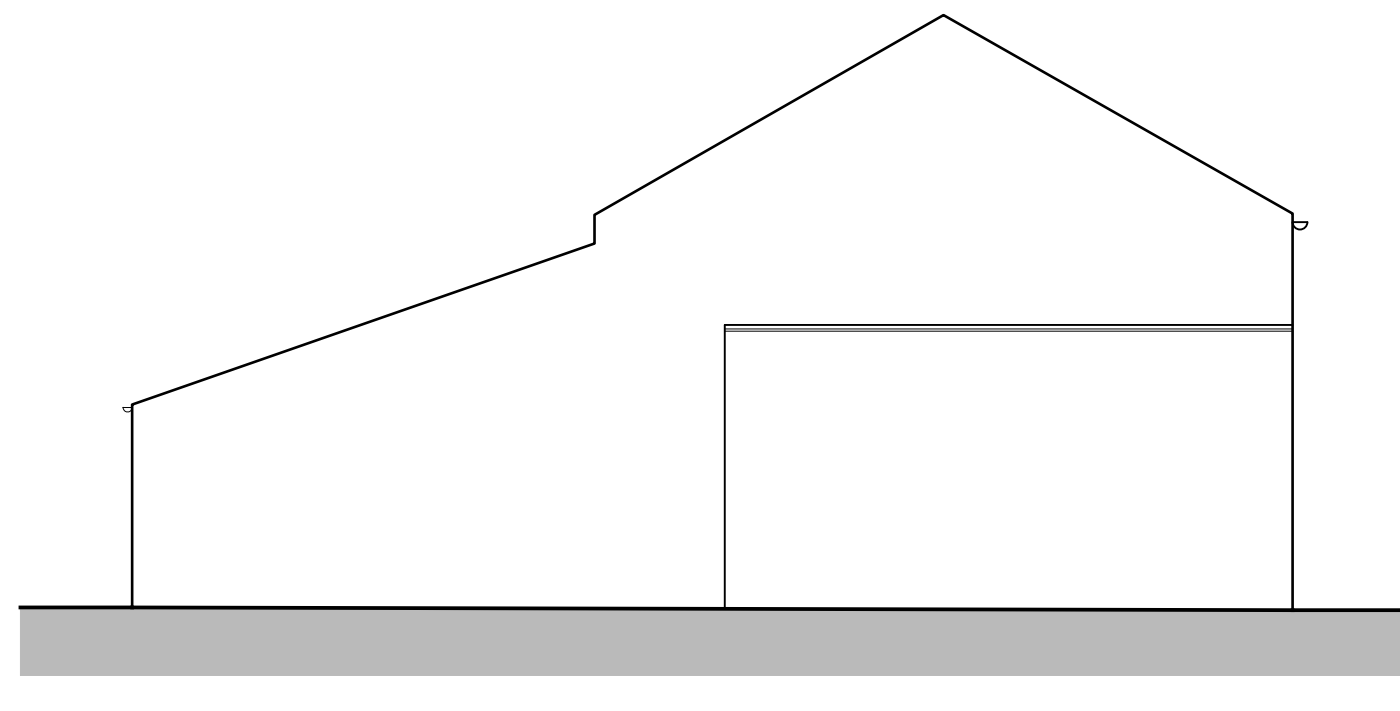


South Elevation
Building D

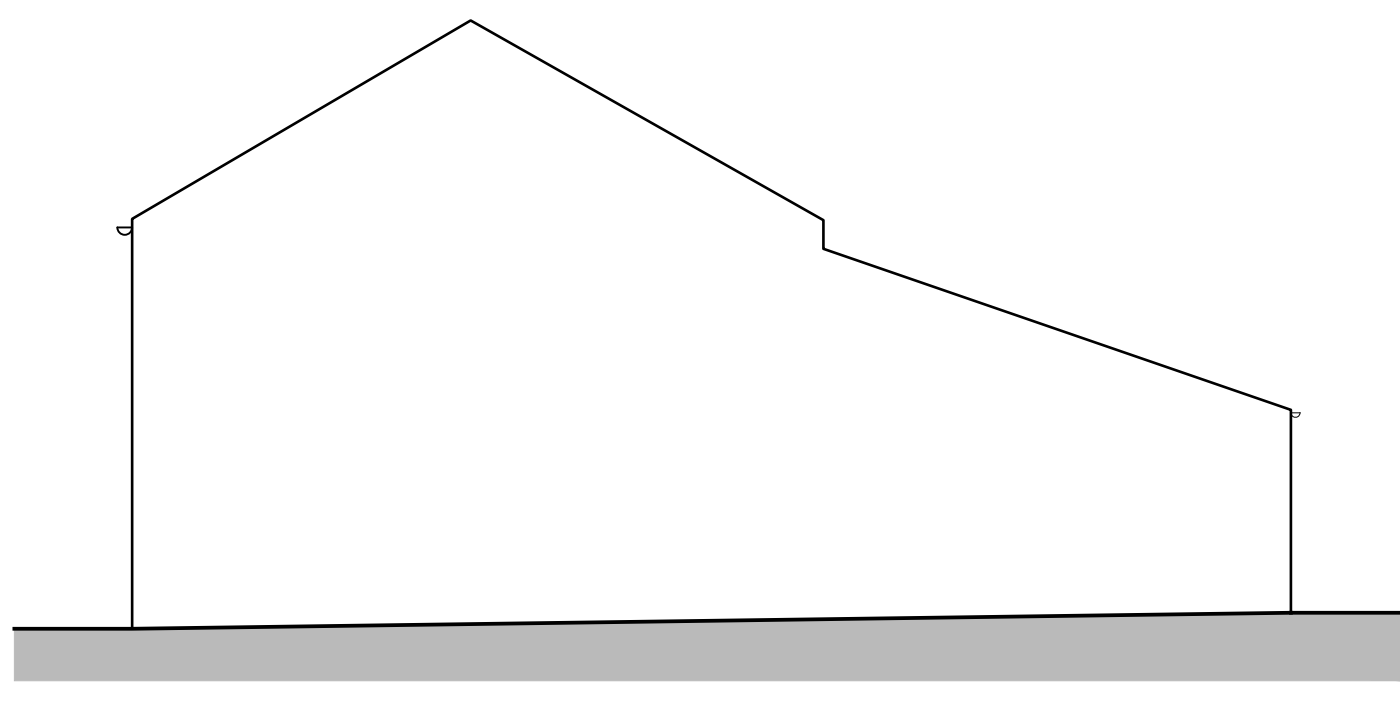


North Elevation
Building D

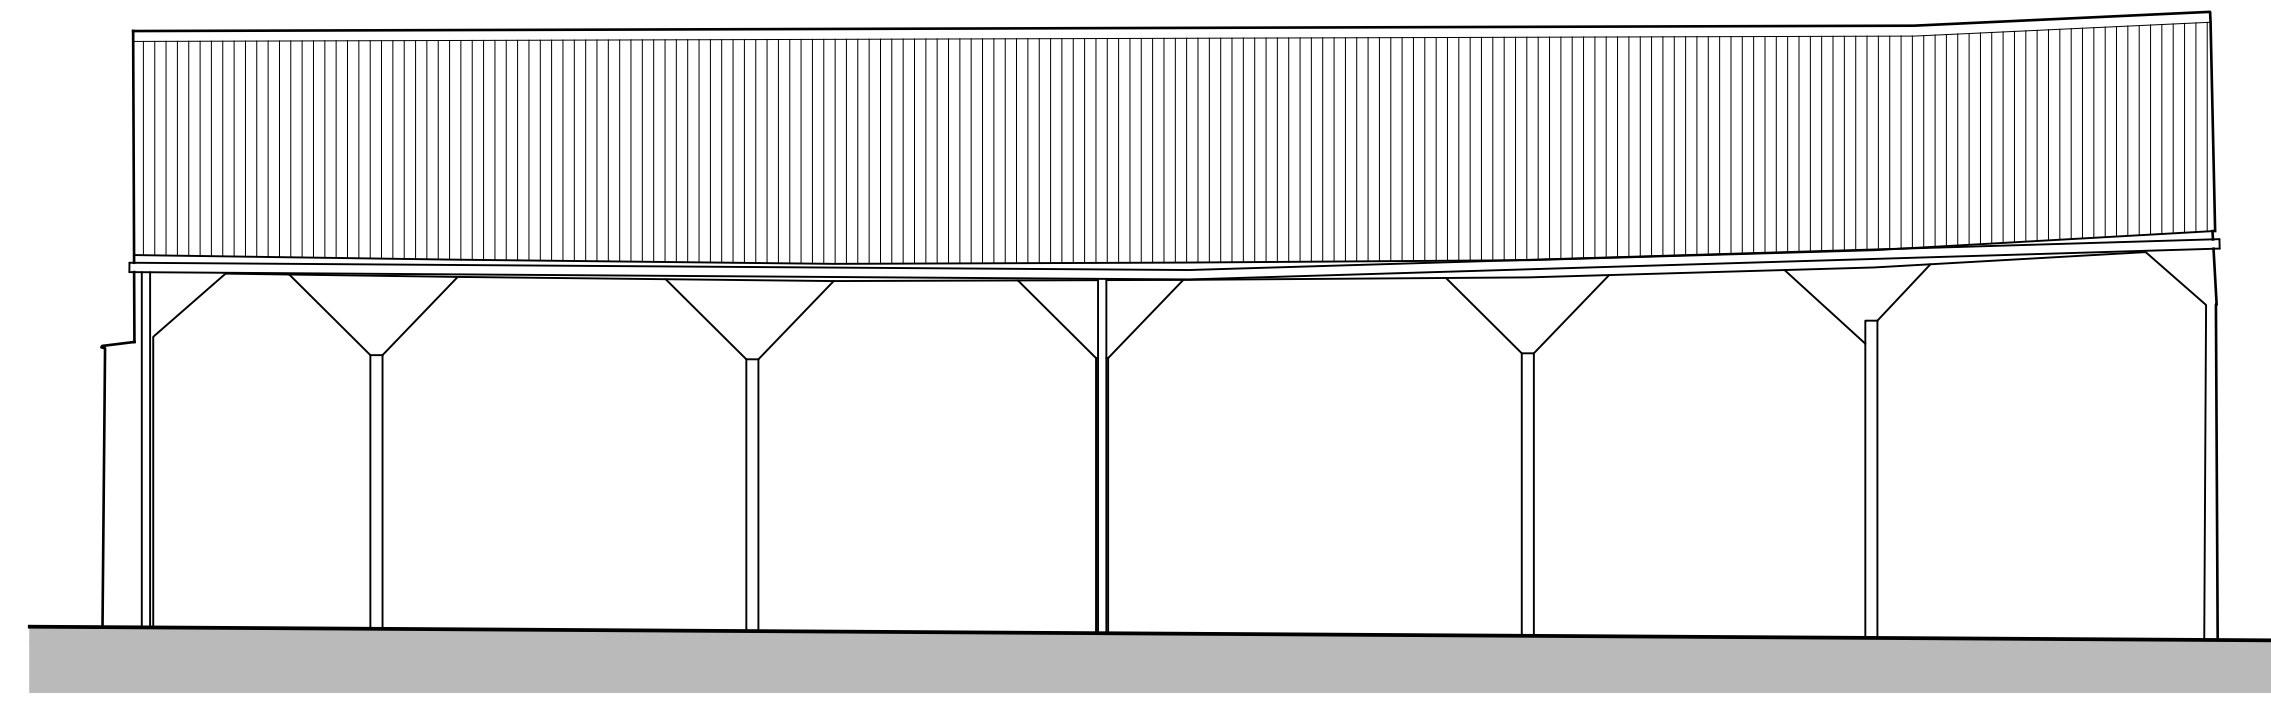

East Elevation
Building D

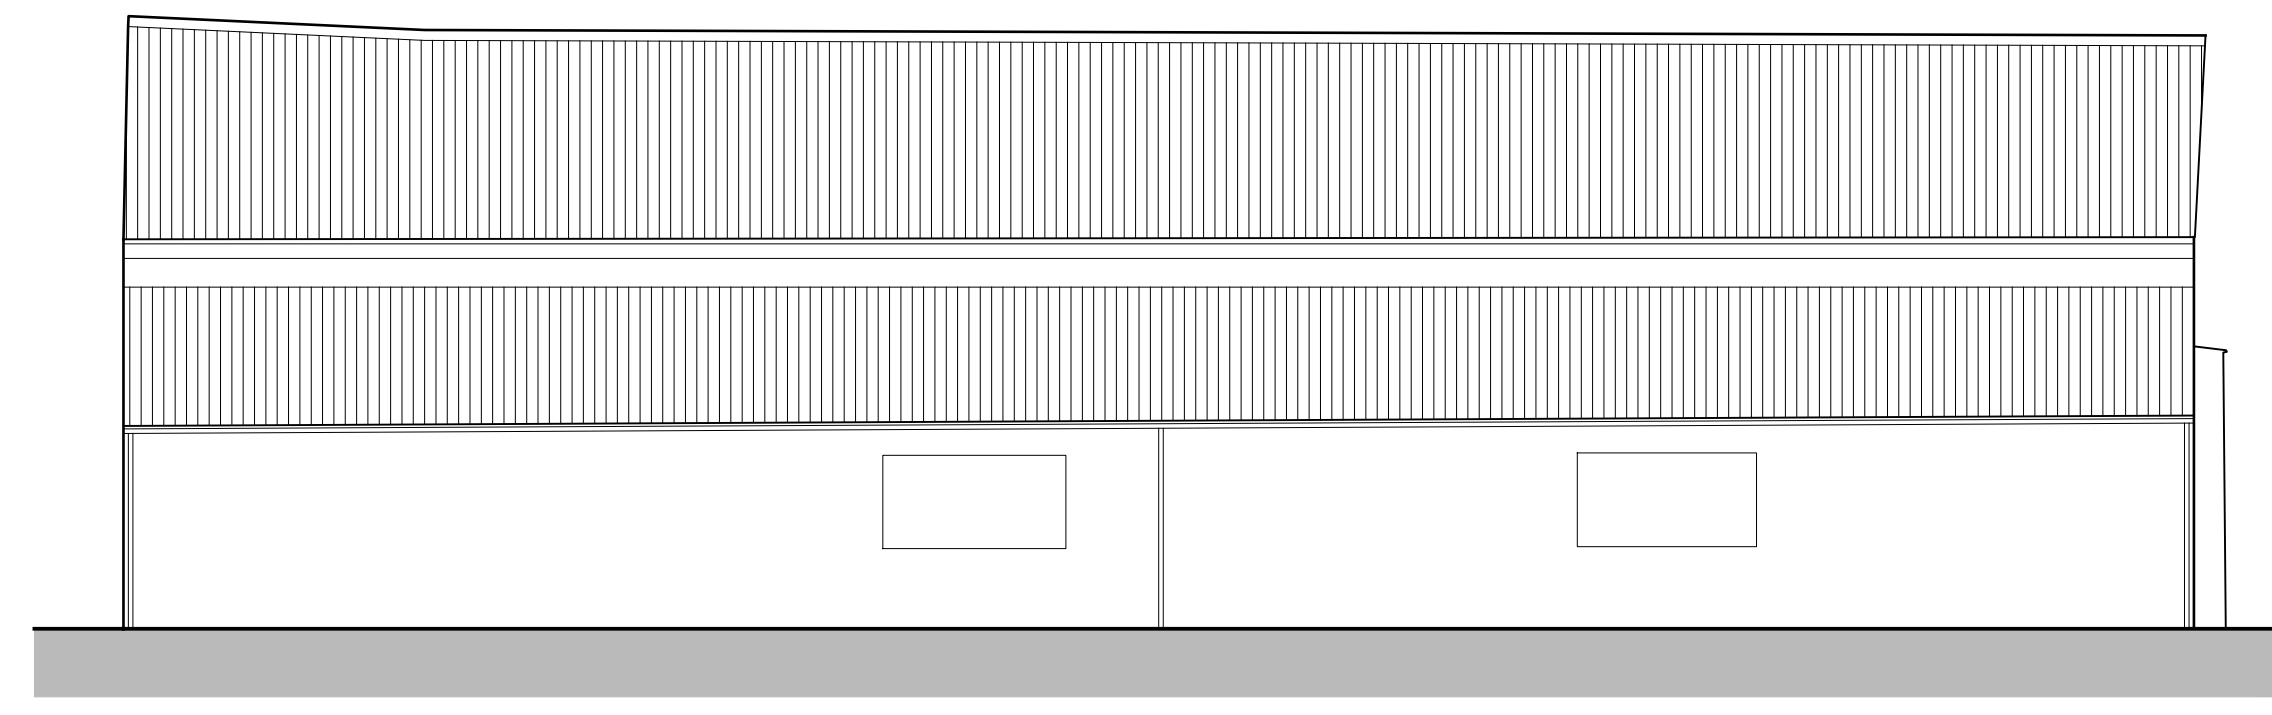

West Elevation
Building D

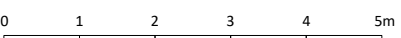

Rev	Description	Date

rdc
Robert Doughty
Consultancy

32 High Street, Helpringham
Sleaford, Lincolnshire, NG34 0RA

Tel: 01529 421646
Email: admin@rdc-landplan.co.uk
Web: www.rdc-landplan.co.uk

Client
Blankney Estates Ltd

Project
Village Farm Development
Drury Street, Blankney

Drawing
Building D, Existing Plans and Elevations

Scale @ A1
1:100

Date
02/02/23

Drawn By
WW

Checked By
PSS

Job Number
1290-6

Status
PL

Purpose of Issue
Planning

Drawing No.
1290-6_PL_GA03

Rev
-