


Schedule of Materials

1. Clay pantiles
2. Aluminium double glazed curtain walling
3. Natural Lincolnshire Limestone
4. Aluminium double glazed Clerestory glazing


Notes
Copyright
 © Robert Doughty Consultancy Limited.
 All rights described in the Copyright, Designs and Patents Act 1988 have been asserted.
Ordinance Survey Map
 © Crown Copyright. OS Licence No: AR 100010613.
Dimensions
 All dimensions shown are for the purposes of obtaining the relevant planning permission only.
CDM 2015
 This drawing is for illustrative purposes and/or obtaining the relevant planning permission only. It should not be used for construction and accordingly, risk identification under the Construction (Design & Management) Regulations 2015 has not been undertaken.

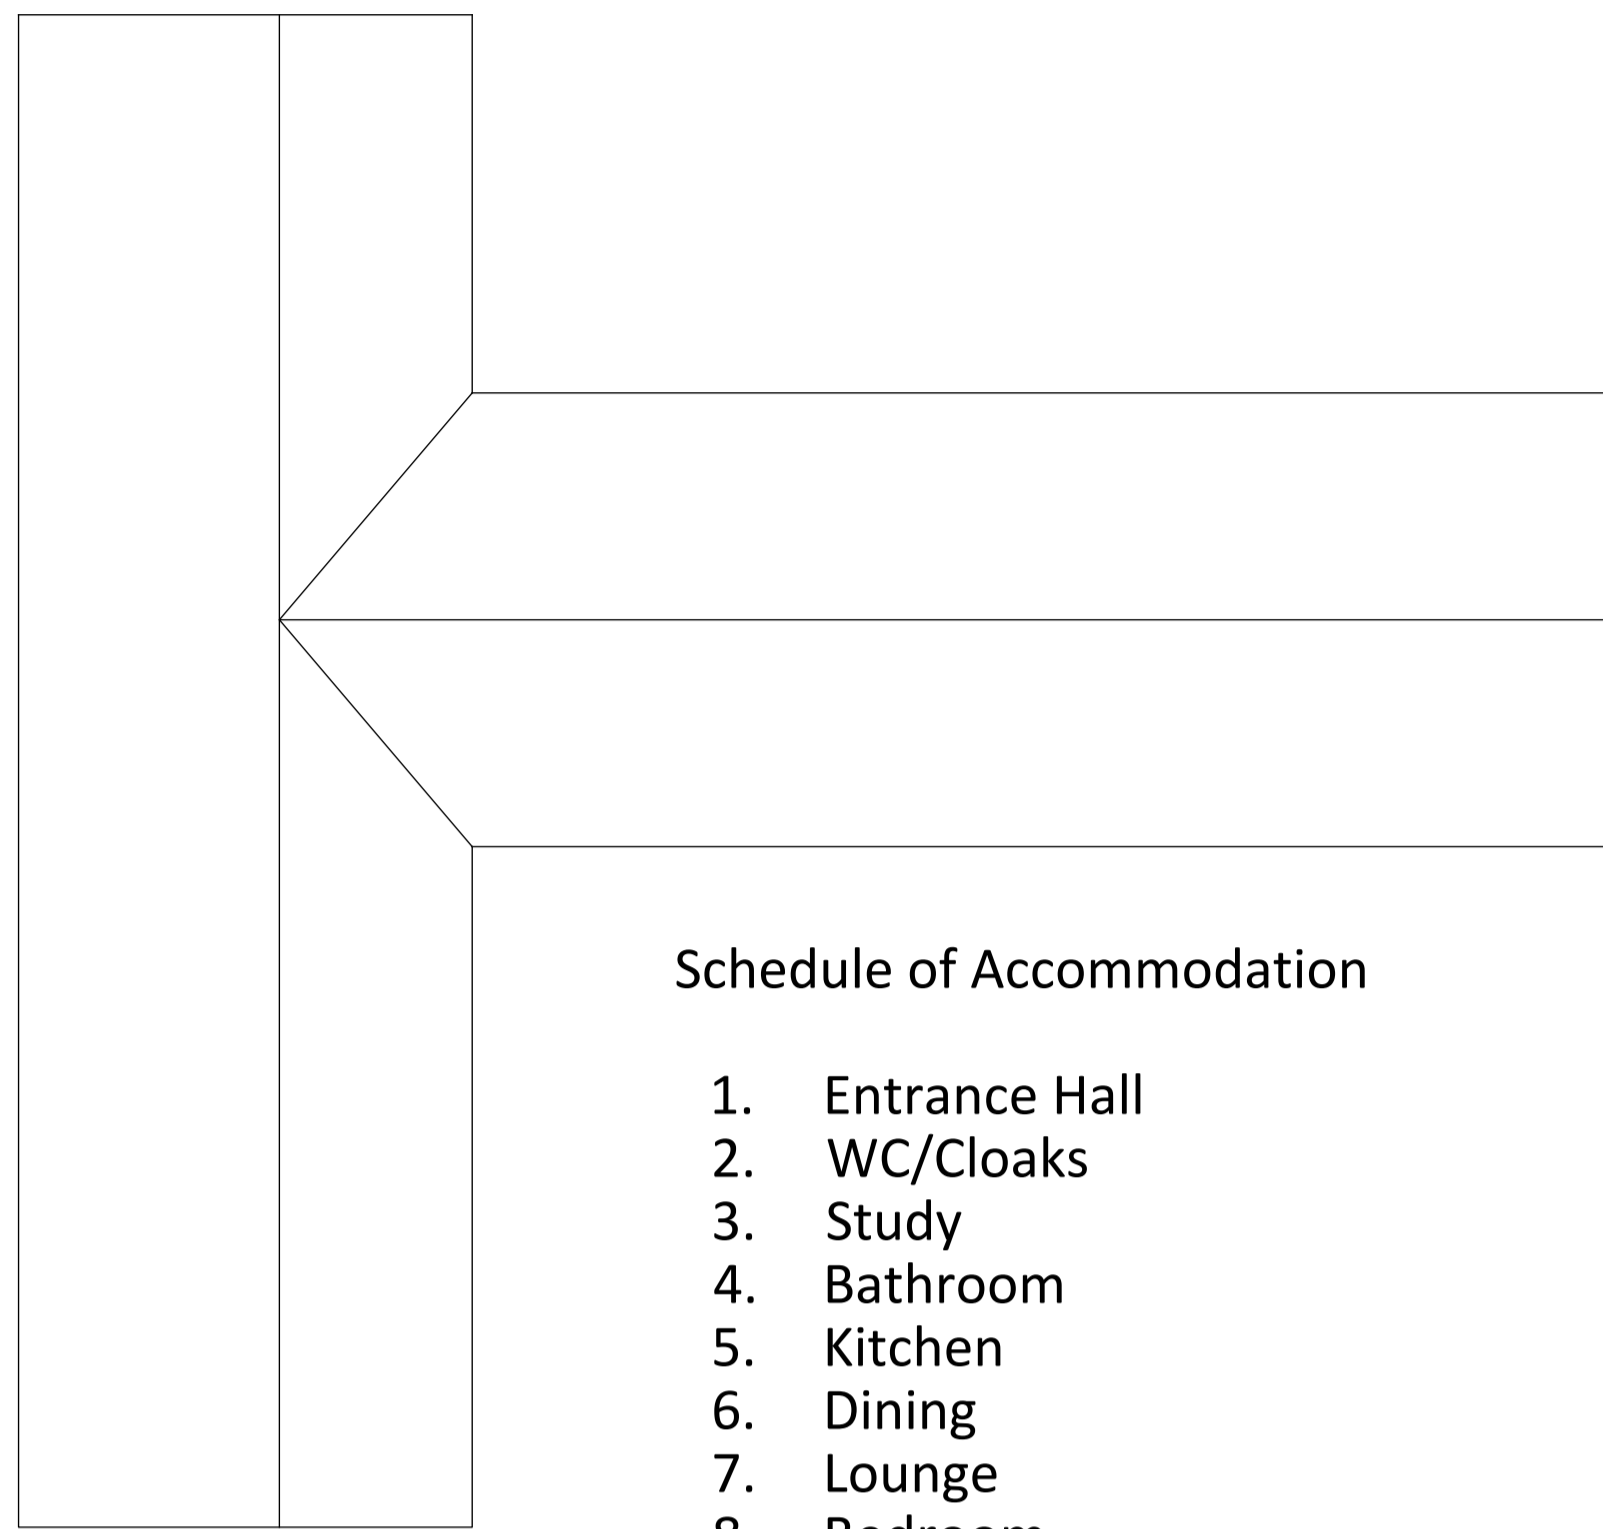


Proposed Roof Plan

Schedule of Accommodation


1. Entrance Hall
2. WC/Cloaks
3. Study
4. Bathroom
5. Kitchen
6. Dining
7. Lounge
8. Bedroom
9. Bedroom
10. Bedroom
11. En suite
12. Dressing room
13. Master Bedroom

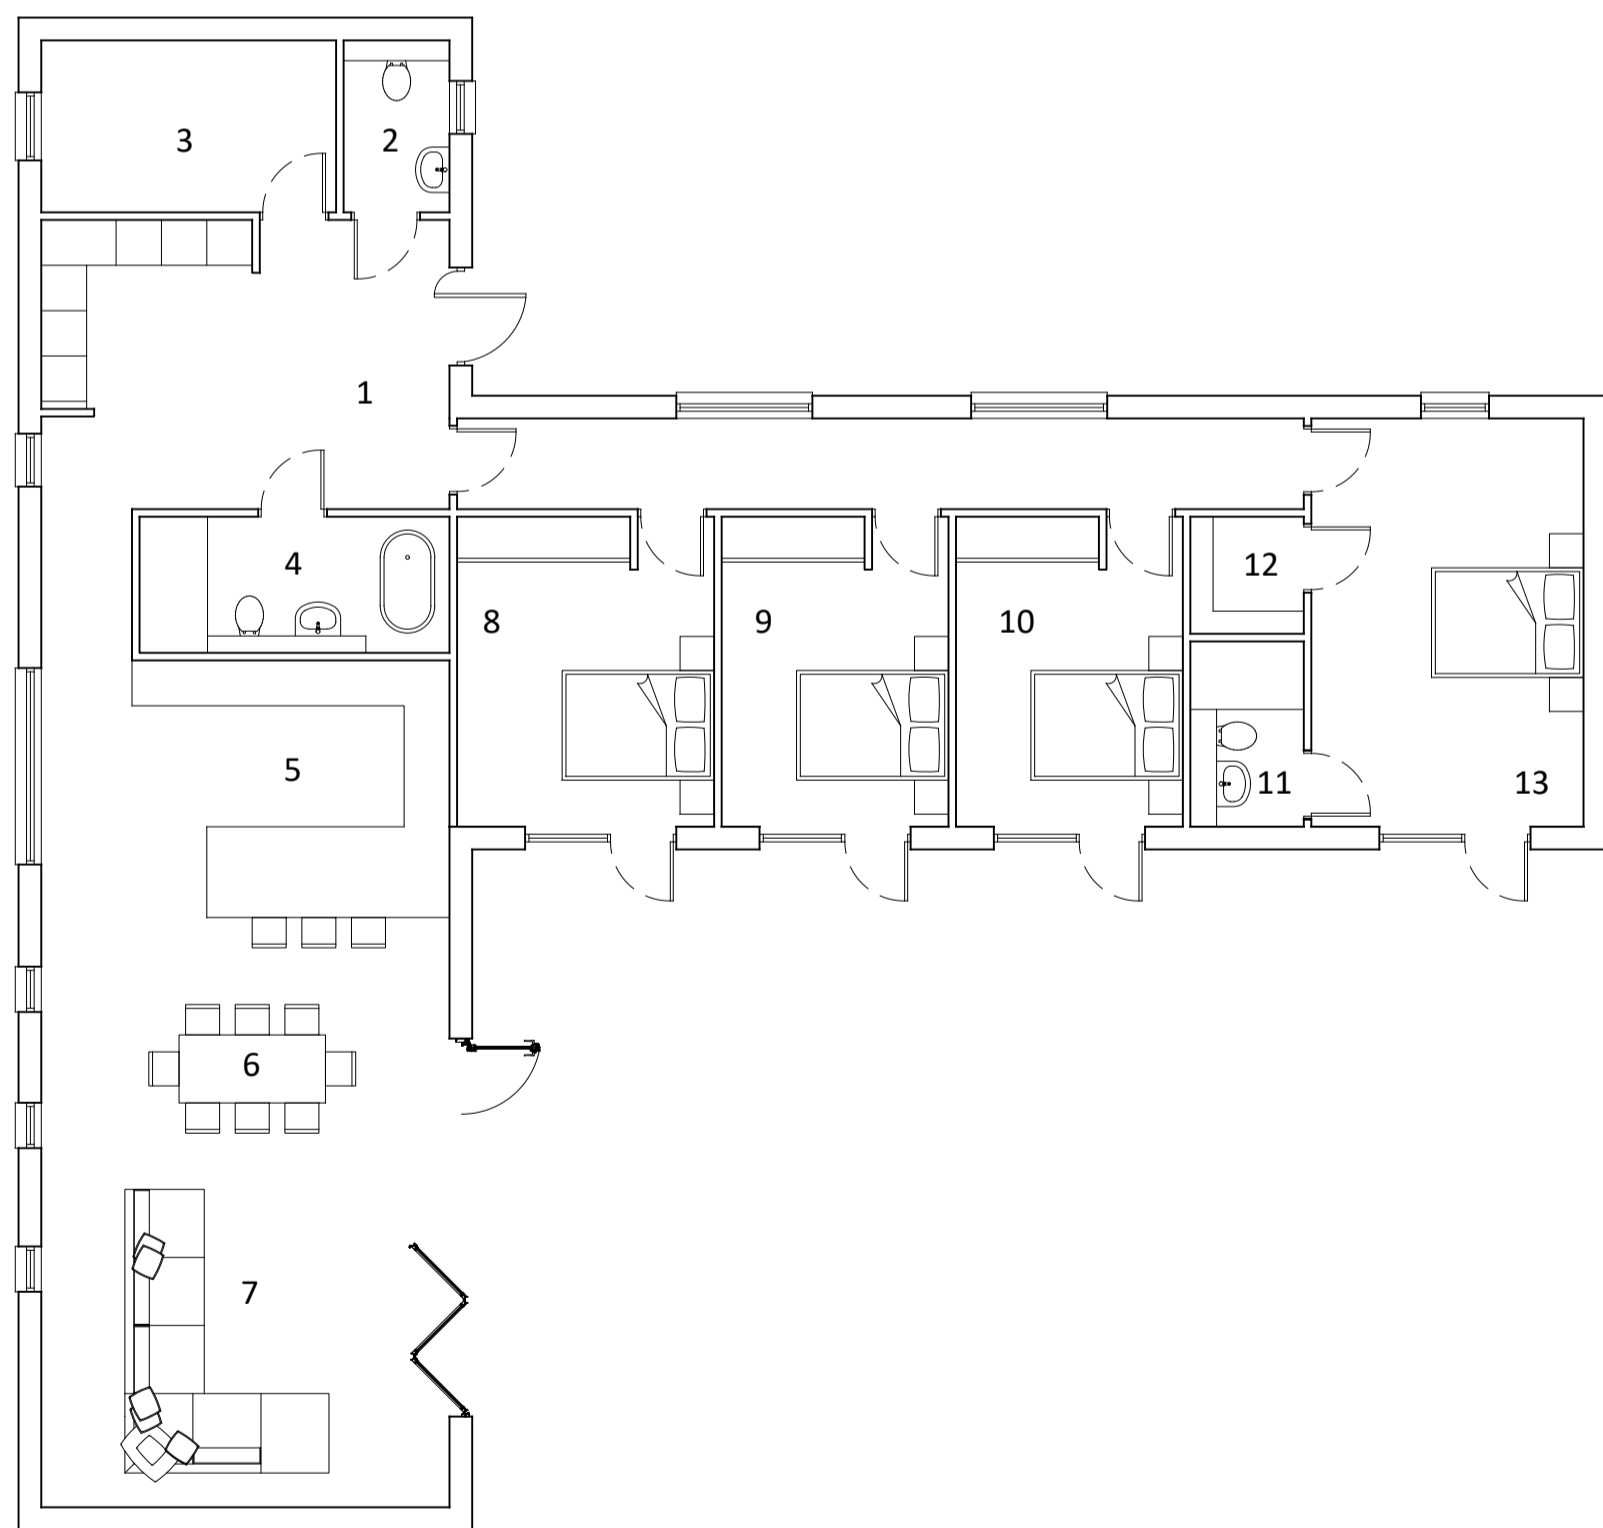


Proposed Ground Floor Plan

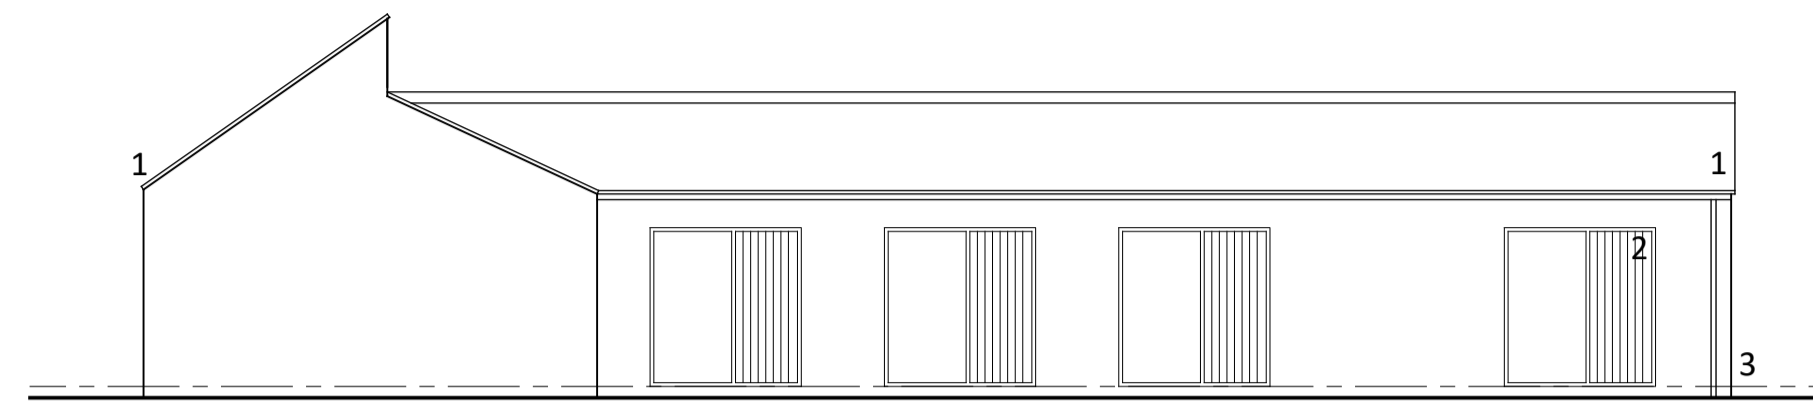


Proposed South Elevation

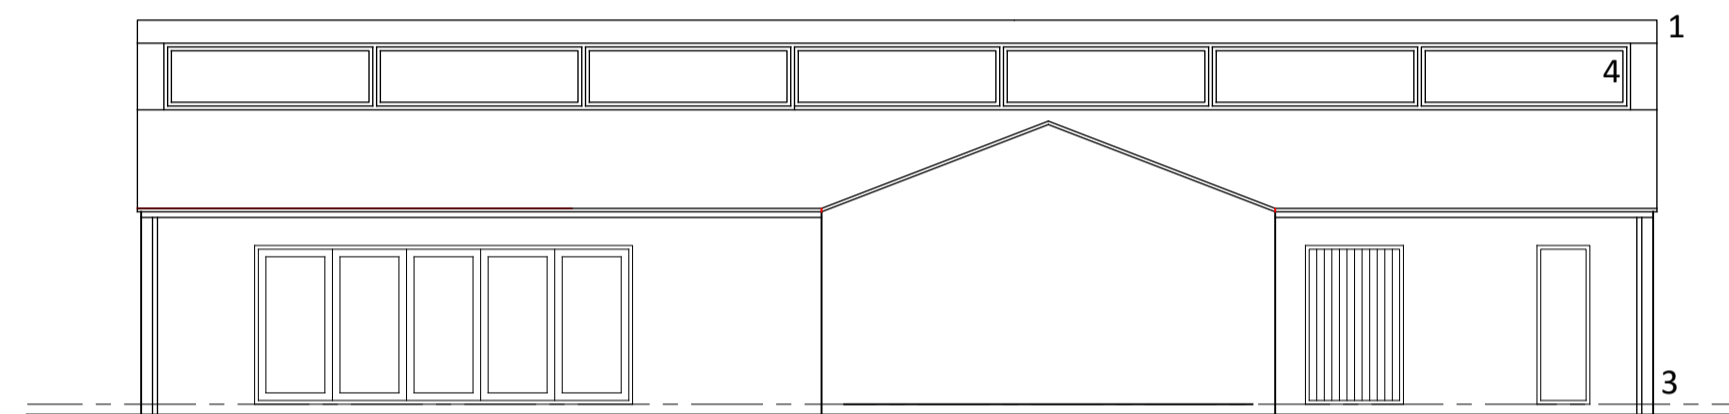

Proposed East Elevation

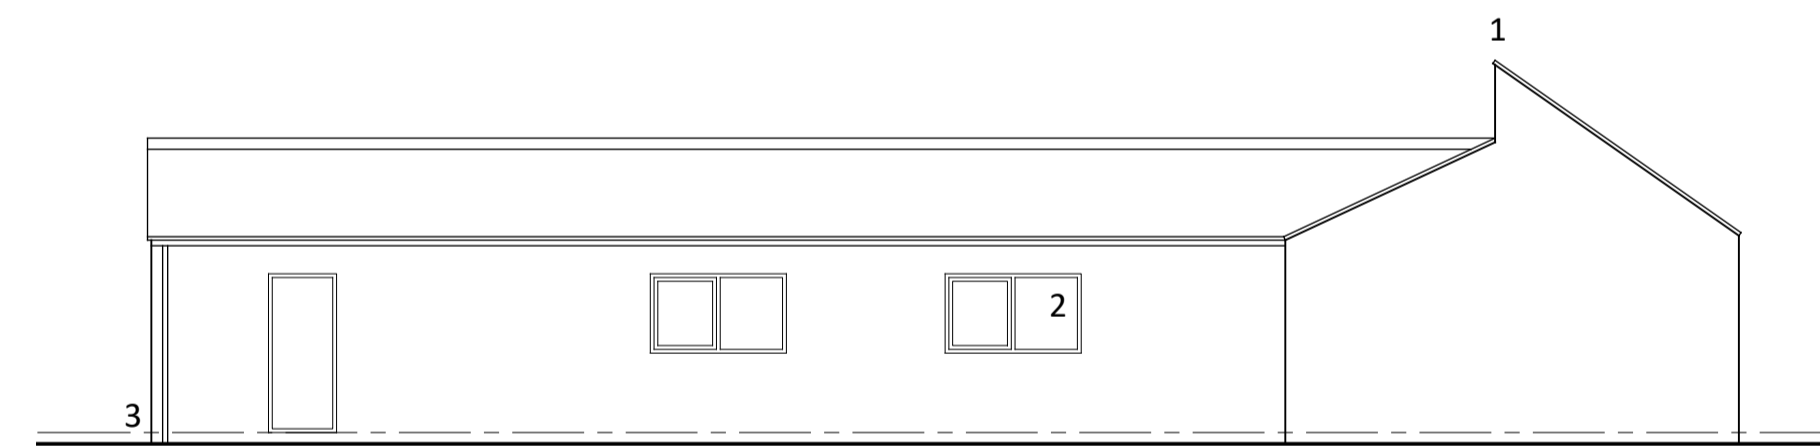

Proposed North Elevation

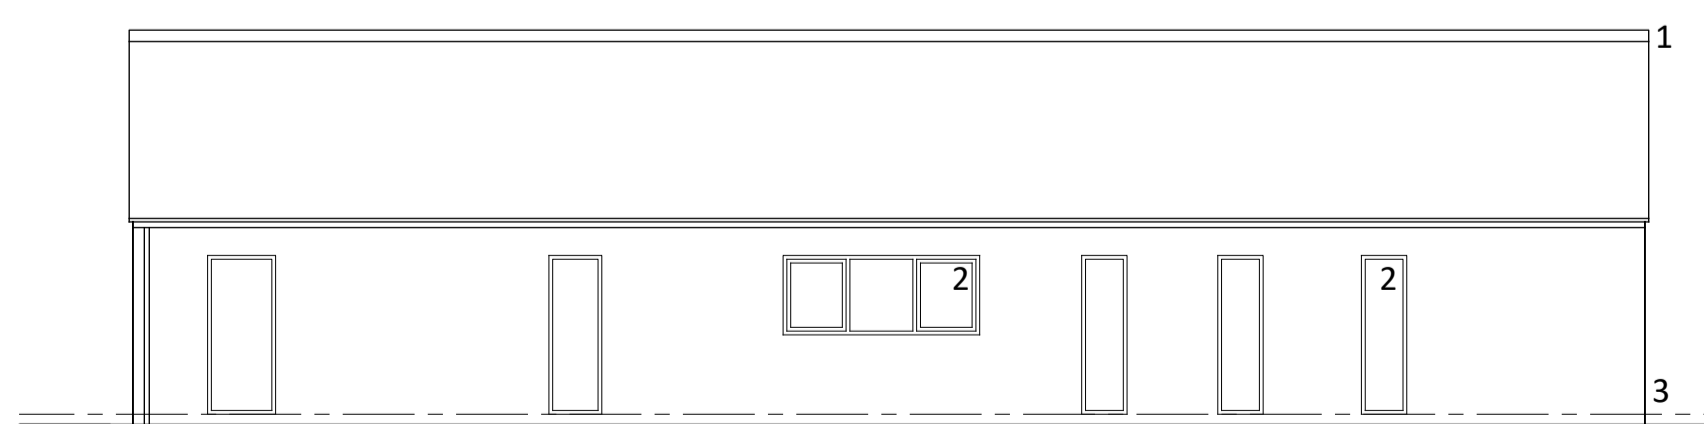

Proposed West Elevation



A Drawing update following comments from Heritage Consultant. 02.03.23

Rev	Description	Date

rdc
 Robert Doughty
 Consultancy
 32 High Street, Helpringham
 Sleaford, Lincolnshire, NG34 0RA
 Tel: 01529 421646
 Email: admin@rdc-landplan.co.uk
 Web: www.rdc-landplan.co.uk

Client
 Blankney Estates Ltd

Project
 Village Farm, Blankney
 Drury Street, Blankney

Drawing
 Plot 8 - Proposed Plans and Elevations

Scale @ A1 1: 100 **Date** 10/11/22

Drawn By PSS **Checked By** -

Job Number 1290-6 **Status** PL **Purpose of Issue** Planning

Drawing No. 1290-6_PL_GA12 **Rev** A