


PROPOSED WEST ELEVATION






PROPOSED EAST ELEVATION 1:100@A3

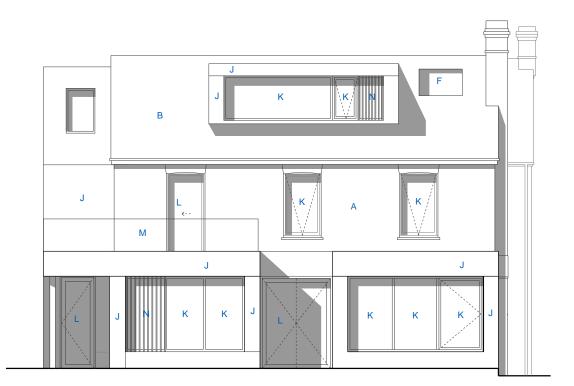

PROPOSED NORTH ELEVATION

1:100@A3

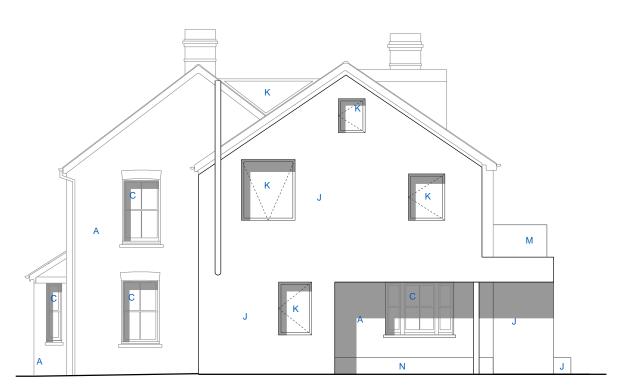

PROPOSED SOUTH ELEVATION 1:100@A3

PLANNING ISSUE ONLY - NOT FOR CONSTRUCTION

DISCLAIMER:

Intervention Architecture Ltd retain the copyright to this drawing, it may not be reproduced or copied without prior consent.

SAFETY, HEALTH & ENVIRONMENTAL INFORMATION In addition to the hazards/risks normally associated with the types of work detailed on this drawing, note the following risks and information.

- following risks and information.

 CONSTRUCTION:

 Working from height

 Maintenance

 Heavy lifting

 Falling material

 Protecting boundaries/glass below

 DEMOLITION:

 Asbestos removal

 Heavy lifting

 Falling material

 Risks listed here are not exhaustive. It is at

Risks listed here are not exhaustive. It is assumed that all works will be carried out by a competent contractor working, where appropriate, to an approved method statement.

SCALE:



KEY:

Boundary outline - -

- EXISTING MATERIALS KEY:

 A Red brick

 B Tiled roof


 C Wooden window frame

 D PVC window frame

 E Wooden door

 F Rooflight

 Timber shed EXISTING MATERIALS KEY:
 A - Red brick
 B - Tiled roof
 C - Wooden window frame
 D - PVC window frame
 E - Wooden door
 F - Rooflight
 G - Timber shed
 H - metal clad dormer

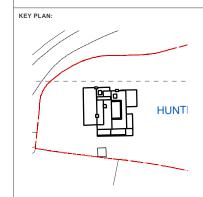

REVISIONS:

REV: DATE: DESCRIPTION 26.12.2022 PLANNING ISSUE A 28.03.2023 REVISED PLANNING



Intervention \rchitecture

hello@interventionarchitecture.com www.interventionarchitecture.com

Unit 12 Arthaus, 80-82 Floodgate St, Birmingham, B5 5SR

Intervention Architecture Ltd. Company Registration No. 9364941 Registered Office: Jaguar House, Cecil Street, Birmingham, B193ST.
Copyright ⊚ Intervention Architecture Ltd 2021

DRAWING TITLE:

PROPOSED ELEVATIONS

DRAWING NO: 1232_300_A

DATE: 06.12.2022 SCALE: 1:100@A3

ADDRESS: HUNTERS MEAD, THROCKING ROAD, SG9 9RB

CLIENT: