

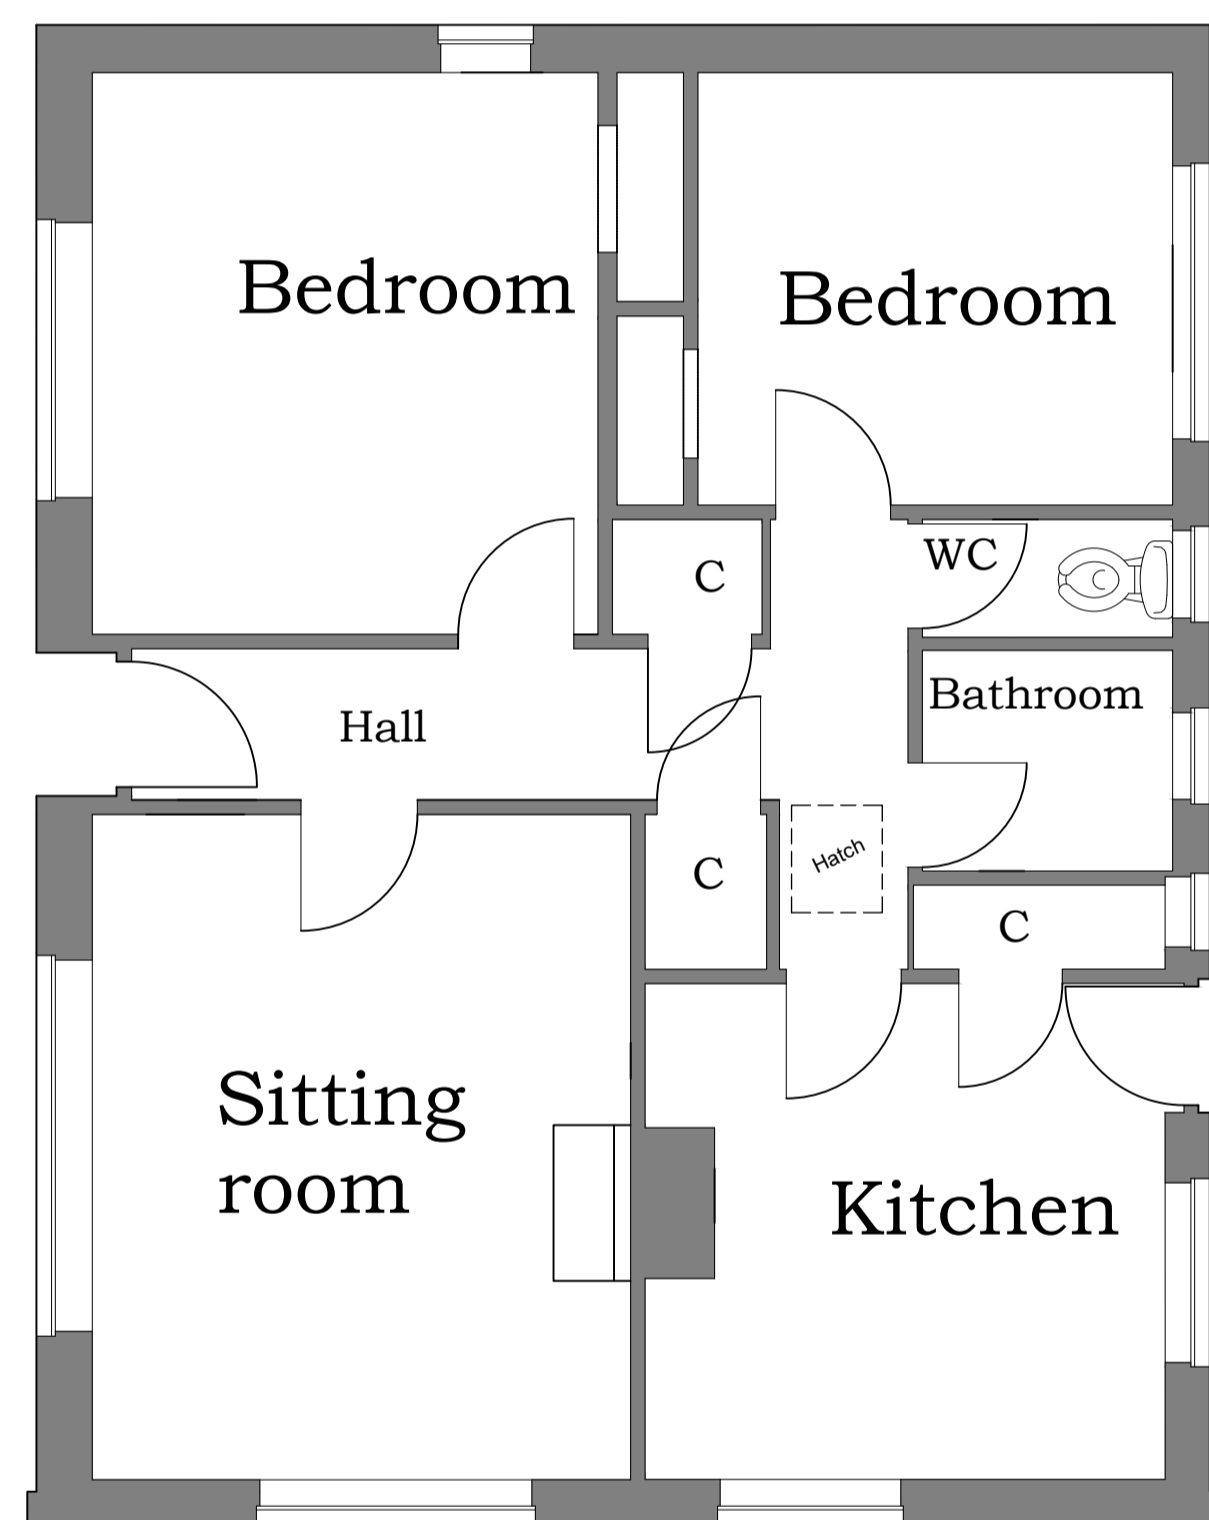




**EXISTING ELEVATIONS 1:100**

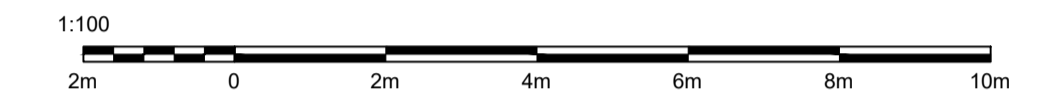

Ground floor plan

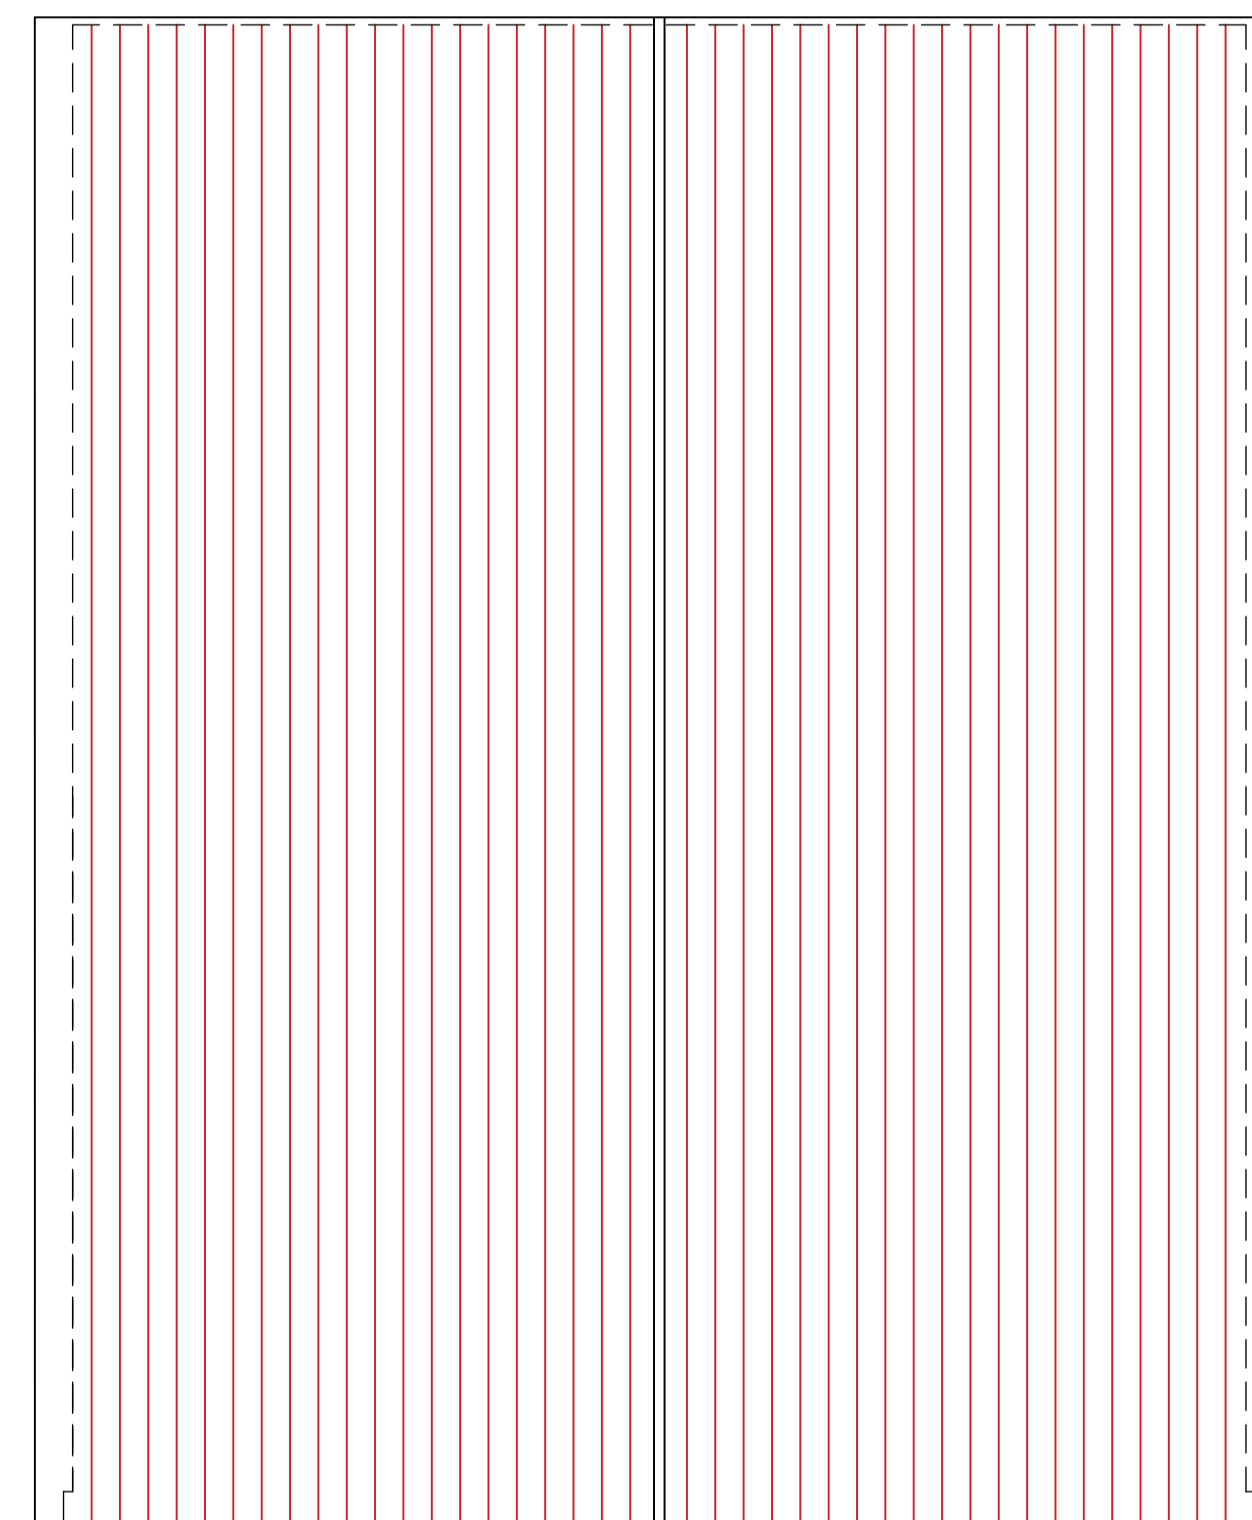

Roof plan

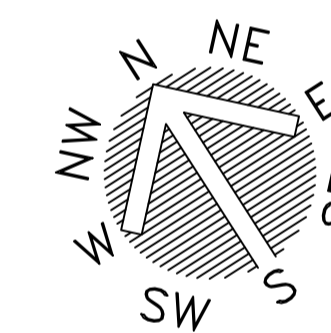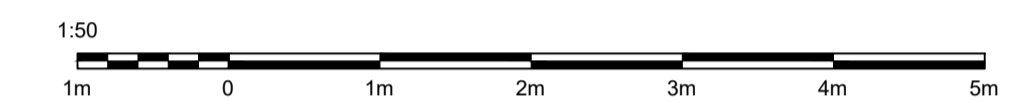

**EXISTING PLANS 1:50**

Residential development at 6 Hill Road, Gt Sampford CB10 2RT  
Existing dwelling plans and elevations

Drawing No RMDS/HR/1003 Scales noted @ A1

**RANGER MANAGEMENT & DESIGN SERVICES**  
13 Berners End, Barnston, Dunmow CM6 1LY  
t: 01371 874073 m: 07913 289362 e: planrmds@gmail.com