

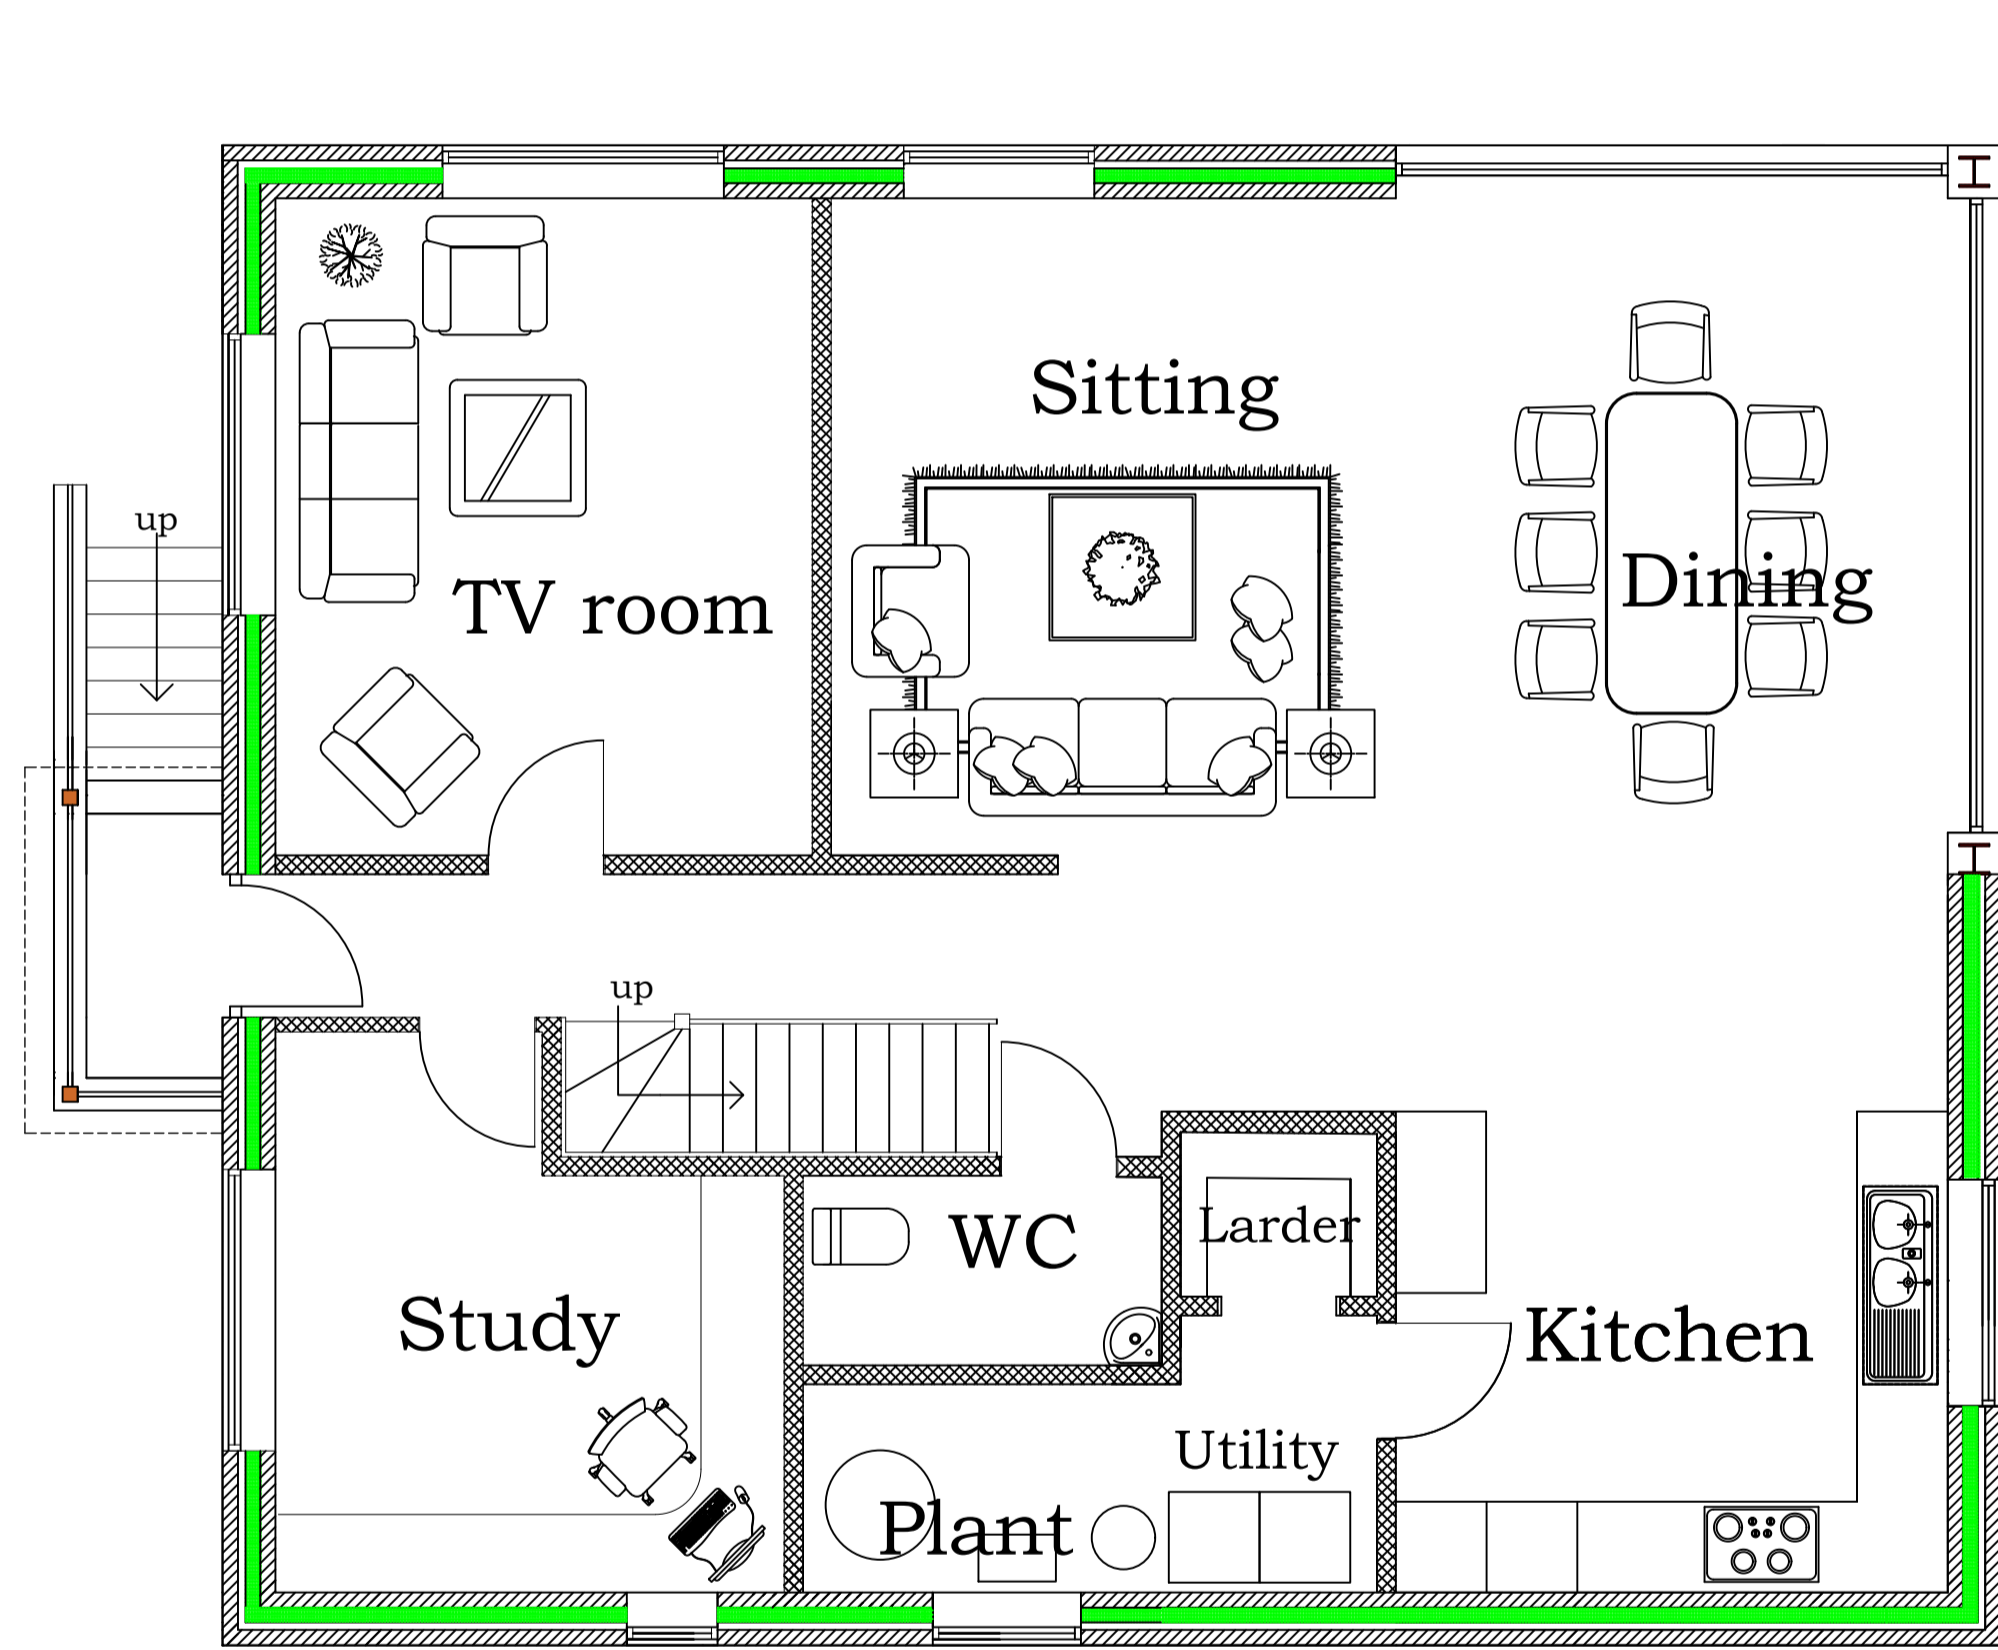
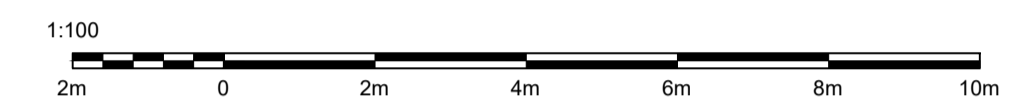


PROPOSED ELEVATIONS & ROOF PLAN 1:100

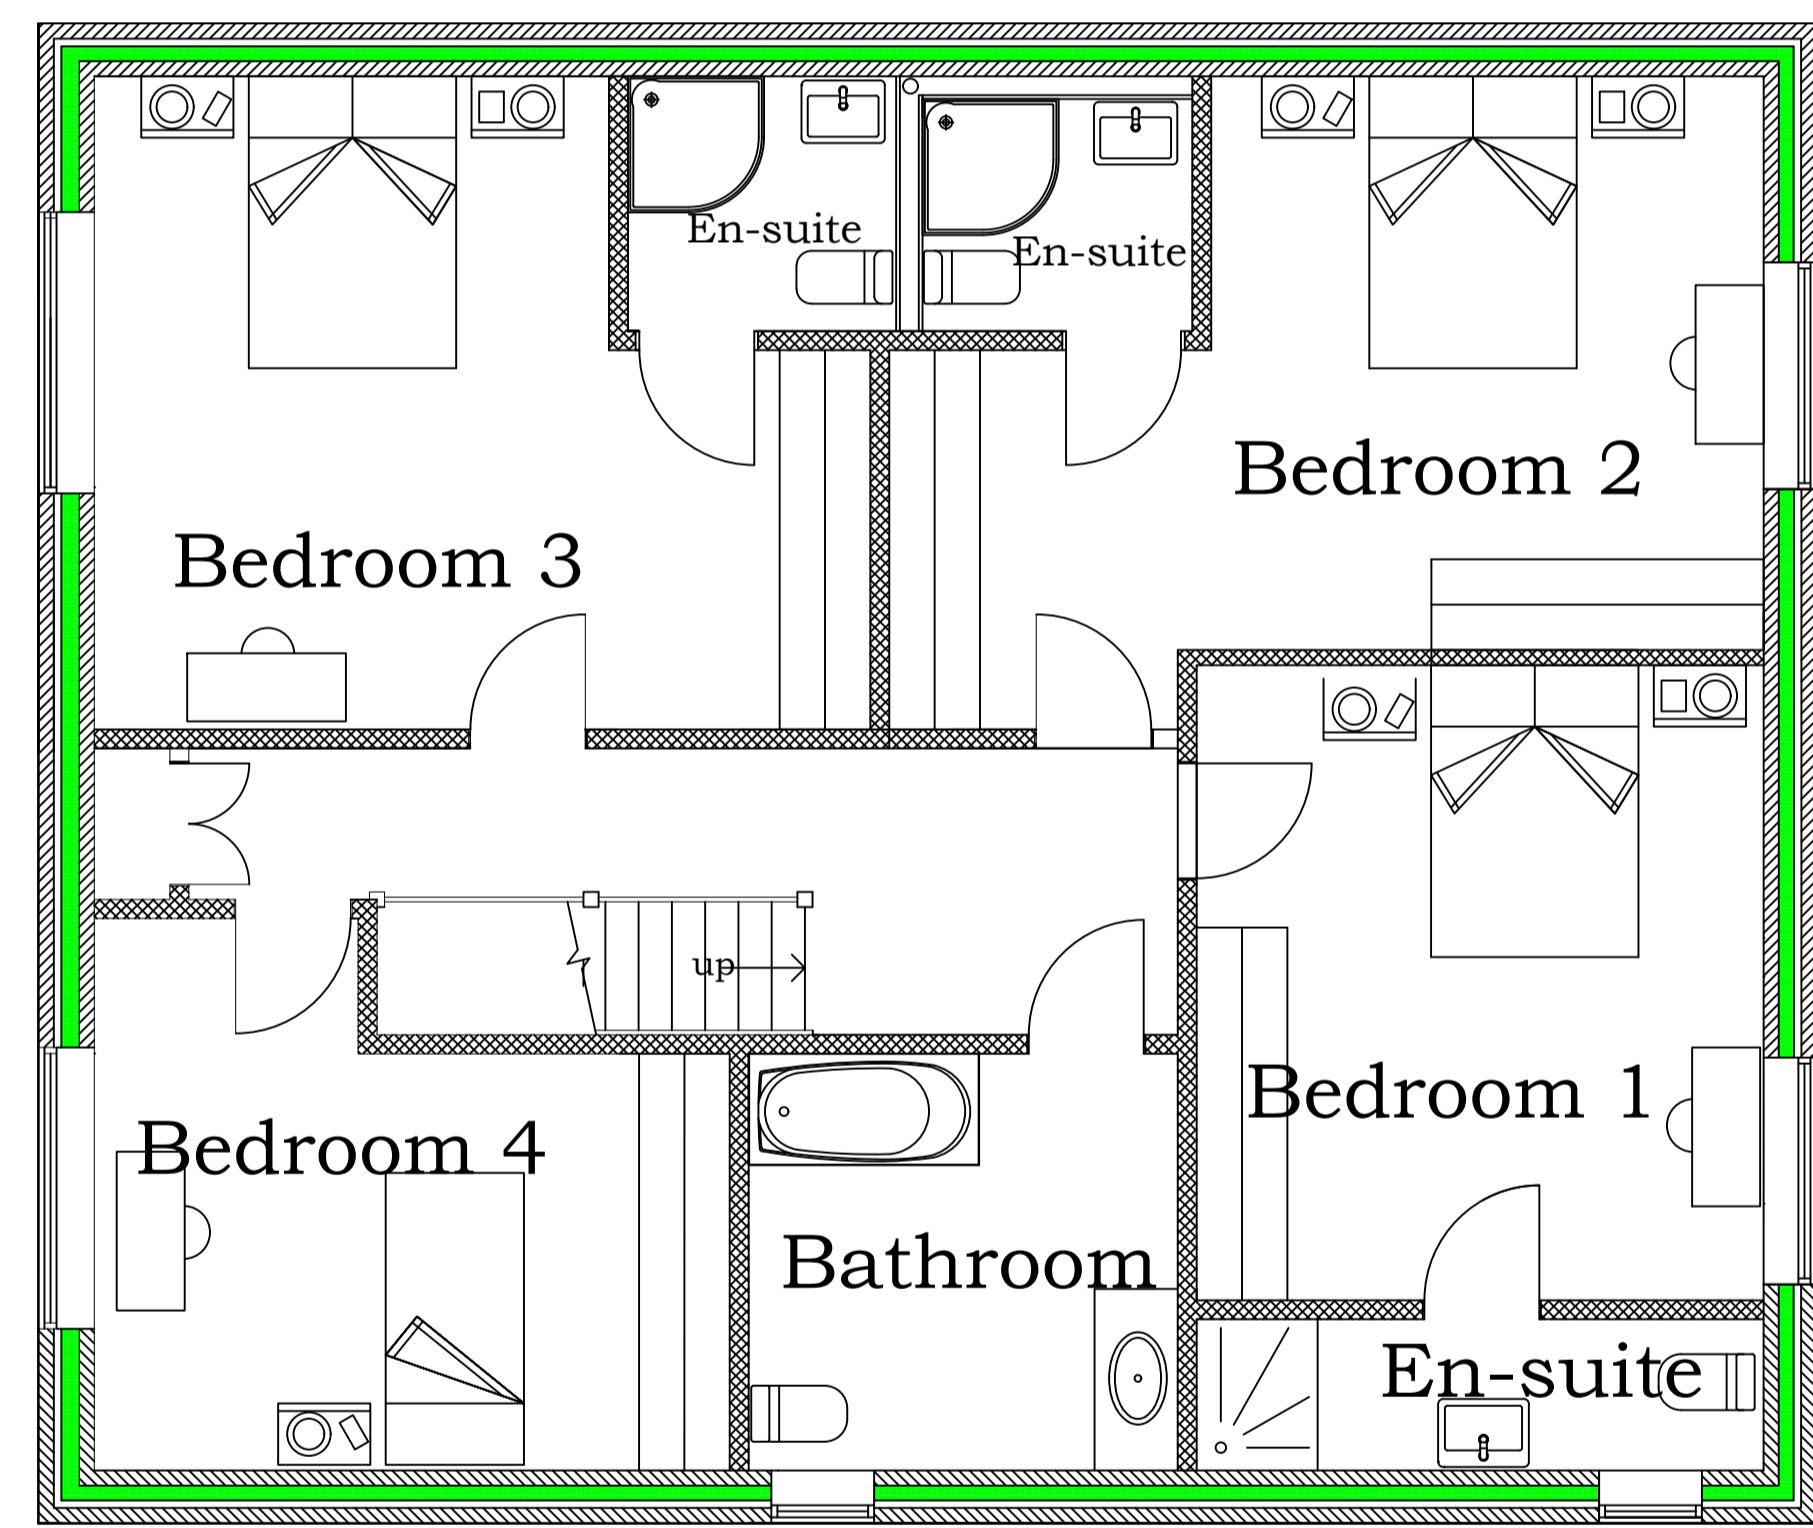


Ground floor plan

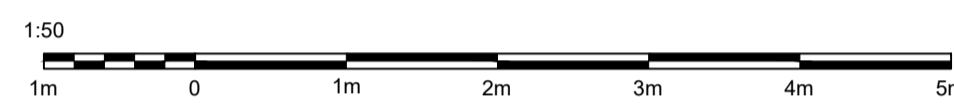

First floor plan

LEGEND

- Insulated cavity walls
- Partitions

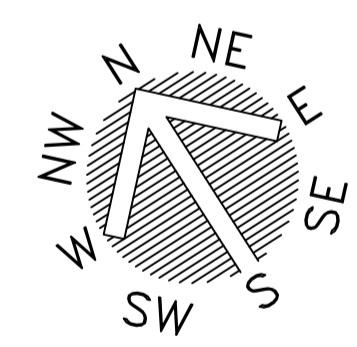

PROPOSED PLANS 1:50

Residential development at 6 Hill Road, Gt Sampford CB10 2RT
 New dwelling No 2 Proposed plans and elevations

Drawing No RMDS/HR/1204 Scales noted @ A1

RANGER MANAGEMENT & DESIGN SERVICES
 13 Berners End, Barnston, Dunmow CM6 1LY
 t: 01371 874073 m: 07913 289362 e: planrmds@gmail.com