



Scale Bar 1:50

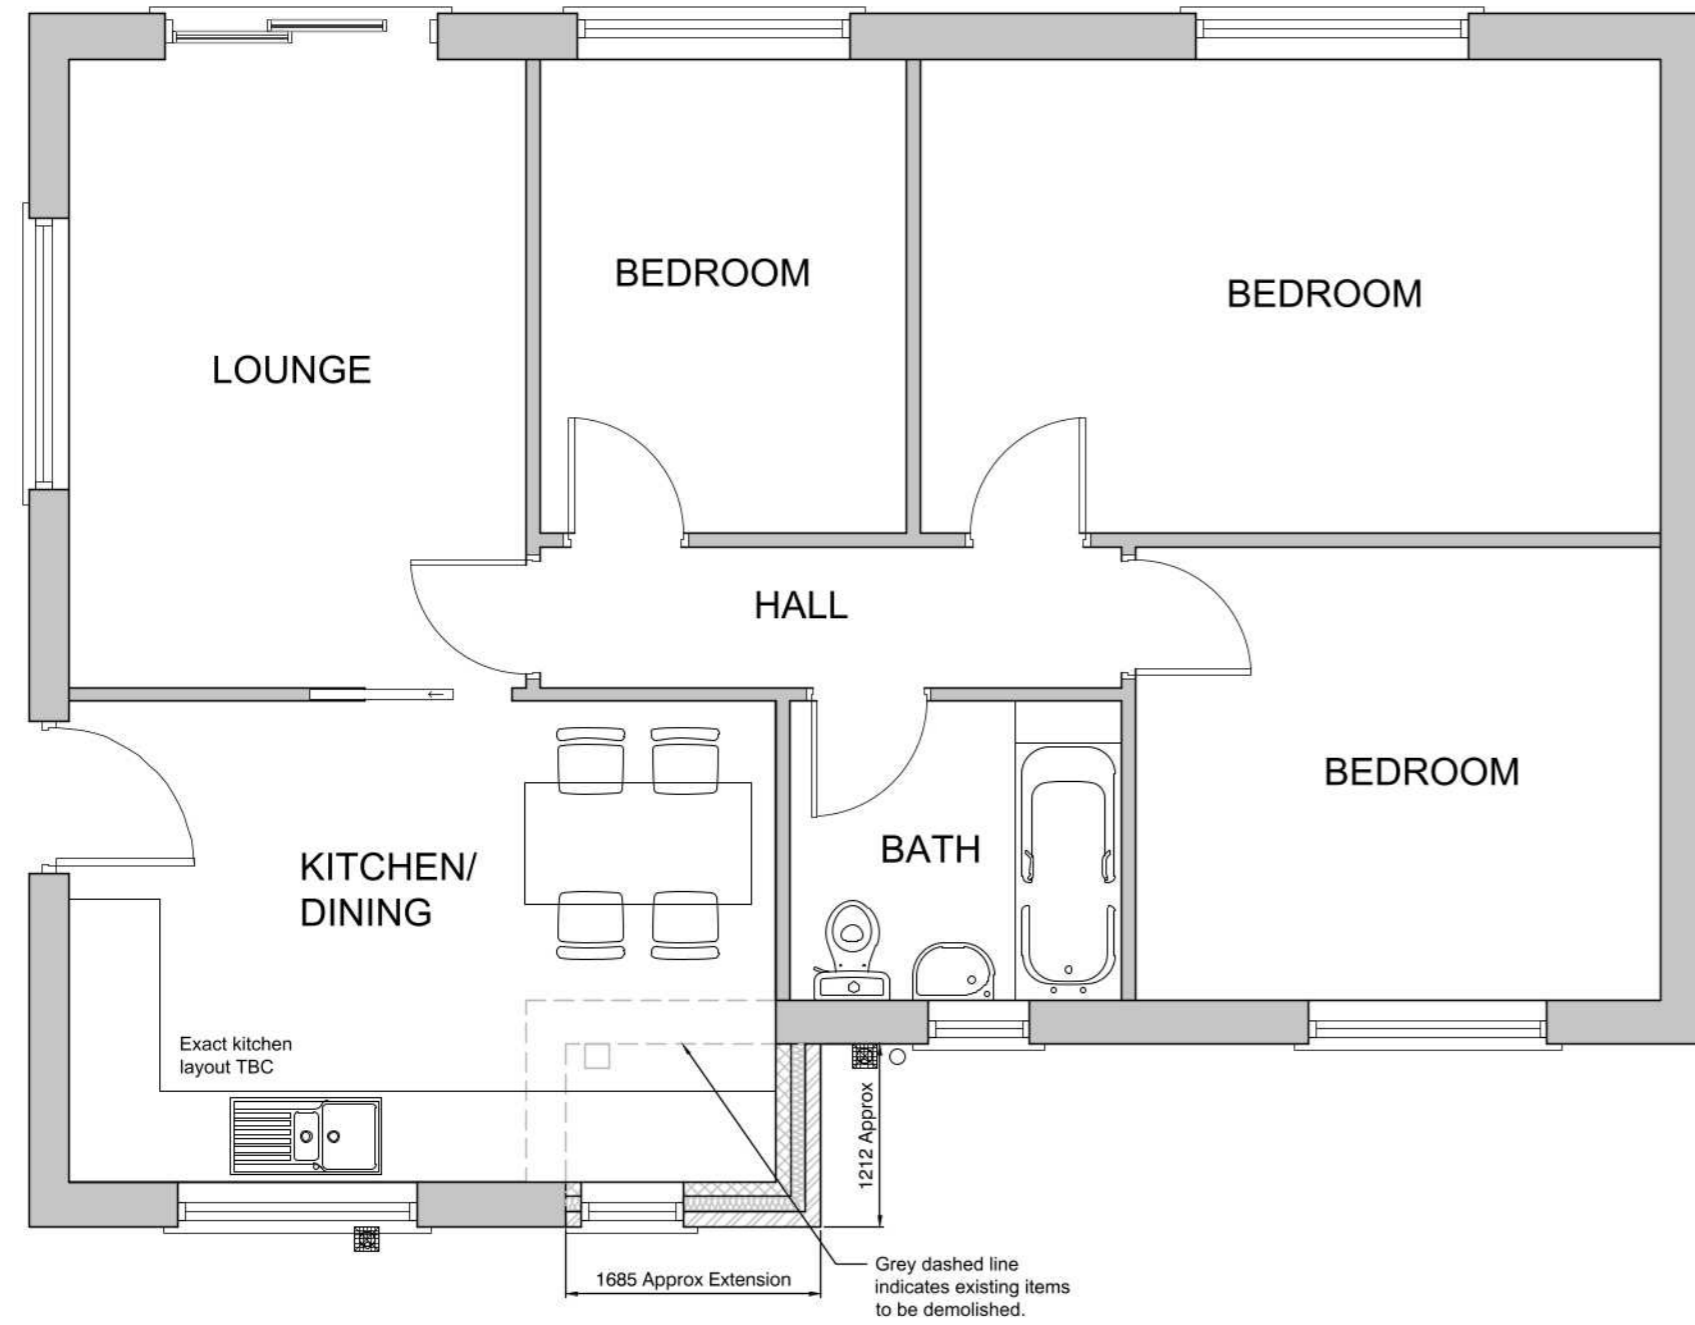

Proposed Floor Plan



Proposed Rear Elevation
(As Existing)

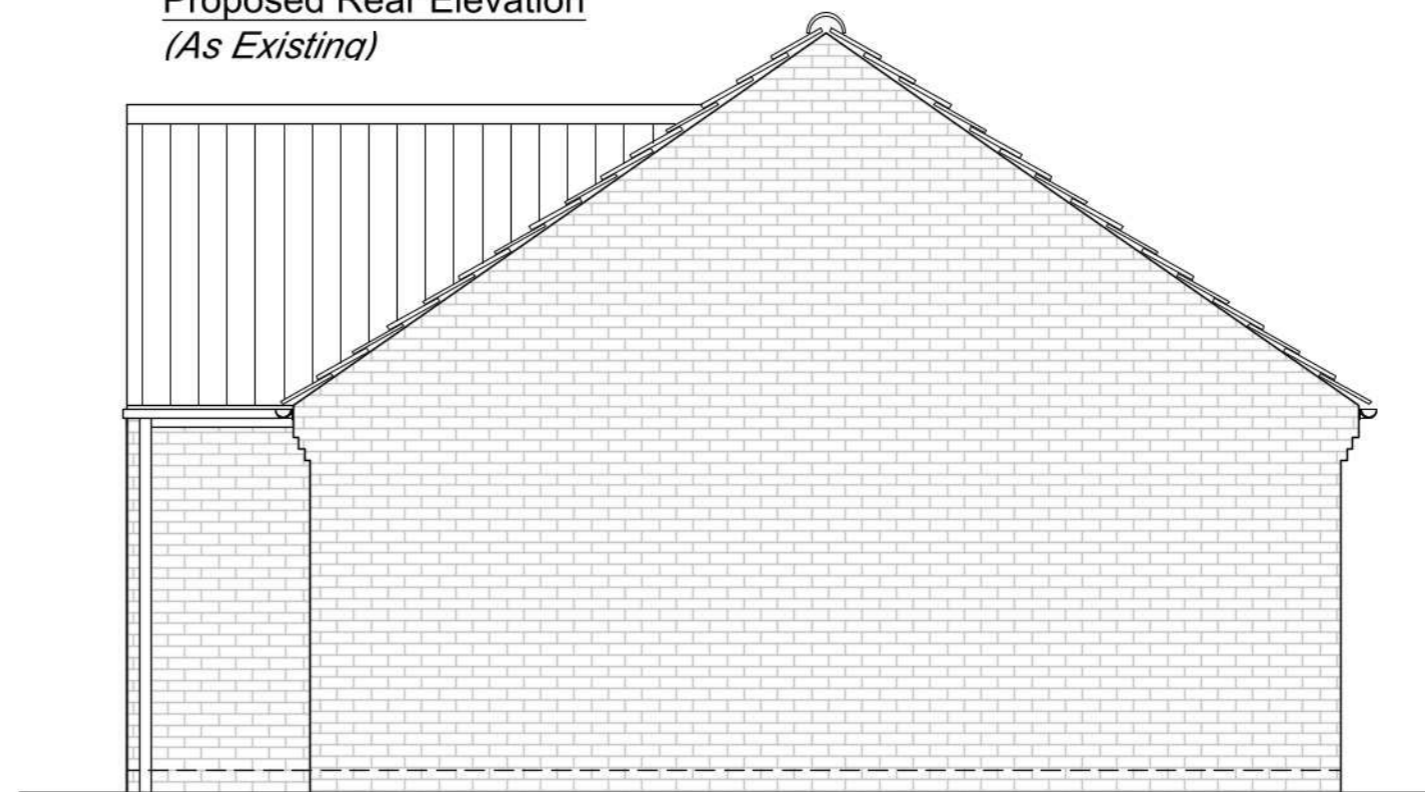

Proposed Right Side Elevation




Proposed Front Elevation

- Roof pitch degree to match existing. Existing tiles to be re-moved & re-used & any new tiles to match existing
- Grey dashed line indicates existing items to be demolished.
- New white uPVC window
- New external brickwork to match existing



Proposed Left Side Elevation

REV	DATE	AMENDMENTS
PLANNING		
Drawing for information & comment only, not to be used for any other purposes or recreated in anyway without prior approval by ARN Architectural.		
		
PROJECT: Avoncroft, Eaudyke Road, Friskney, PE22 8RT		
DRAWING TITLE: Proposed Floor Plan & Elevations		
DRAWING NO: 2307-AER-201		
SCALE: 1:50 @ A2		
DATE: April 2023		