



AS EXISTING GROUND FLOOR PLAN

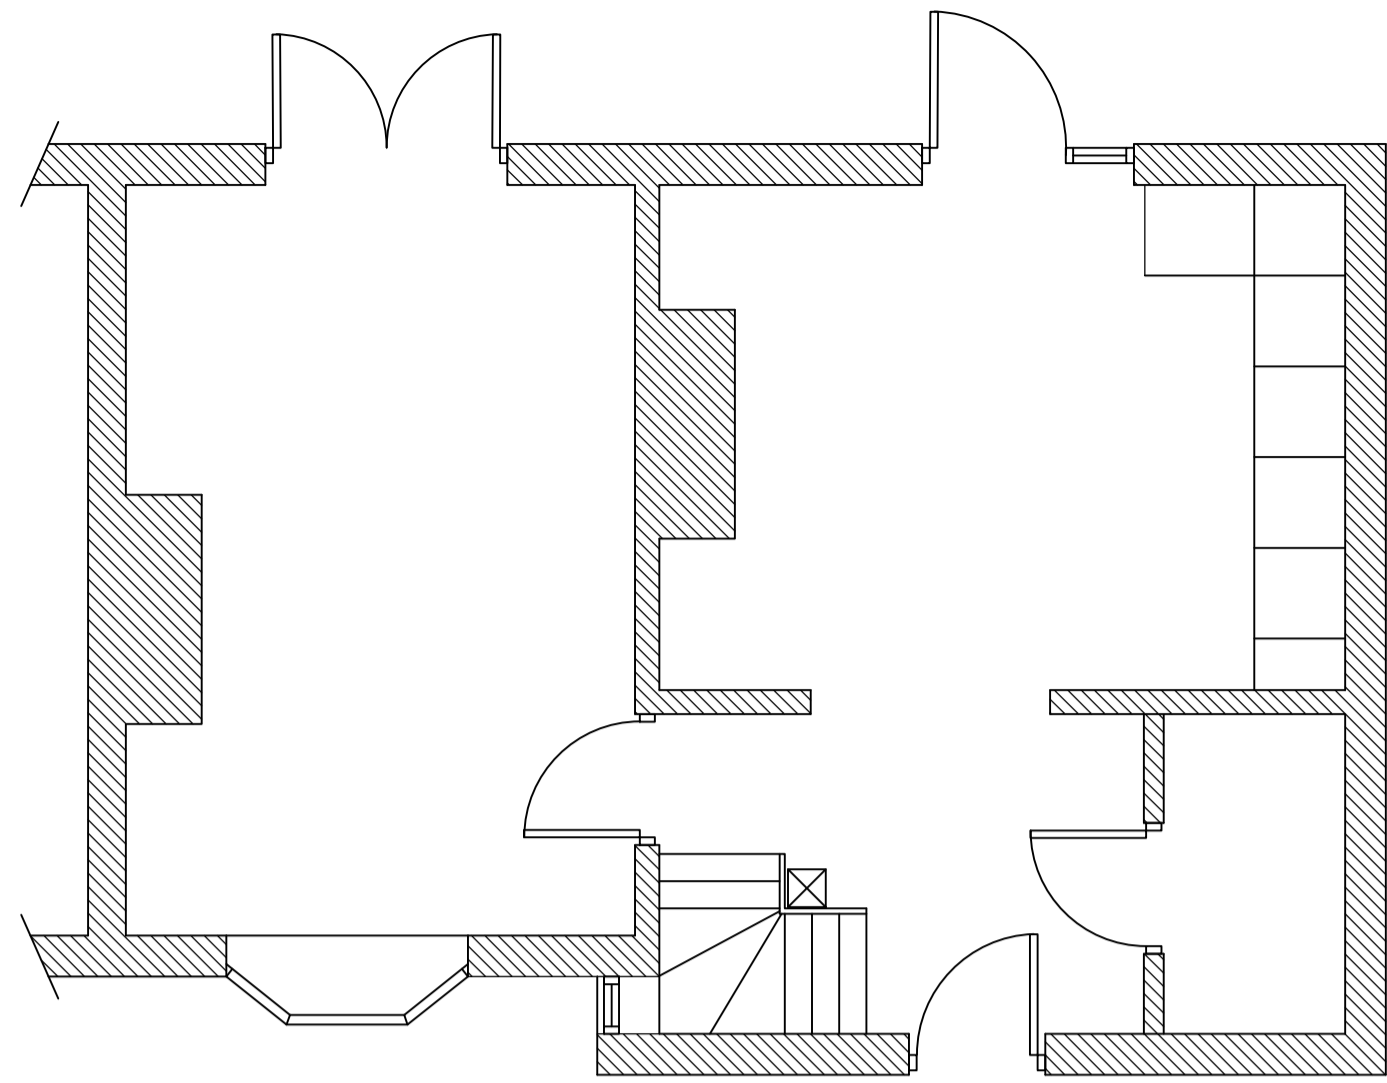


AS EXISTING FIRST FLOOR PLAN

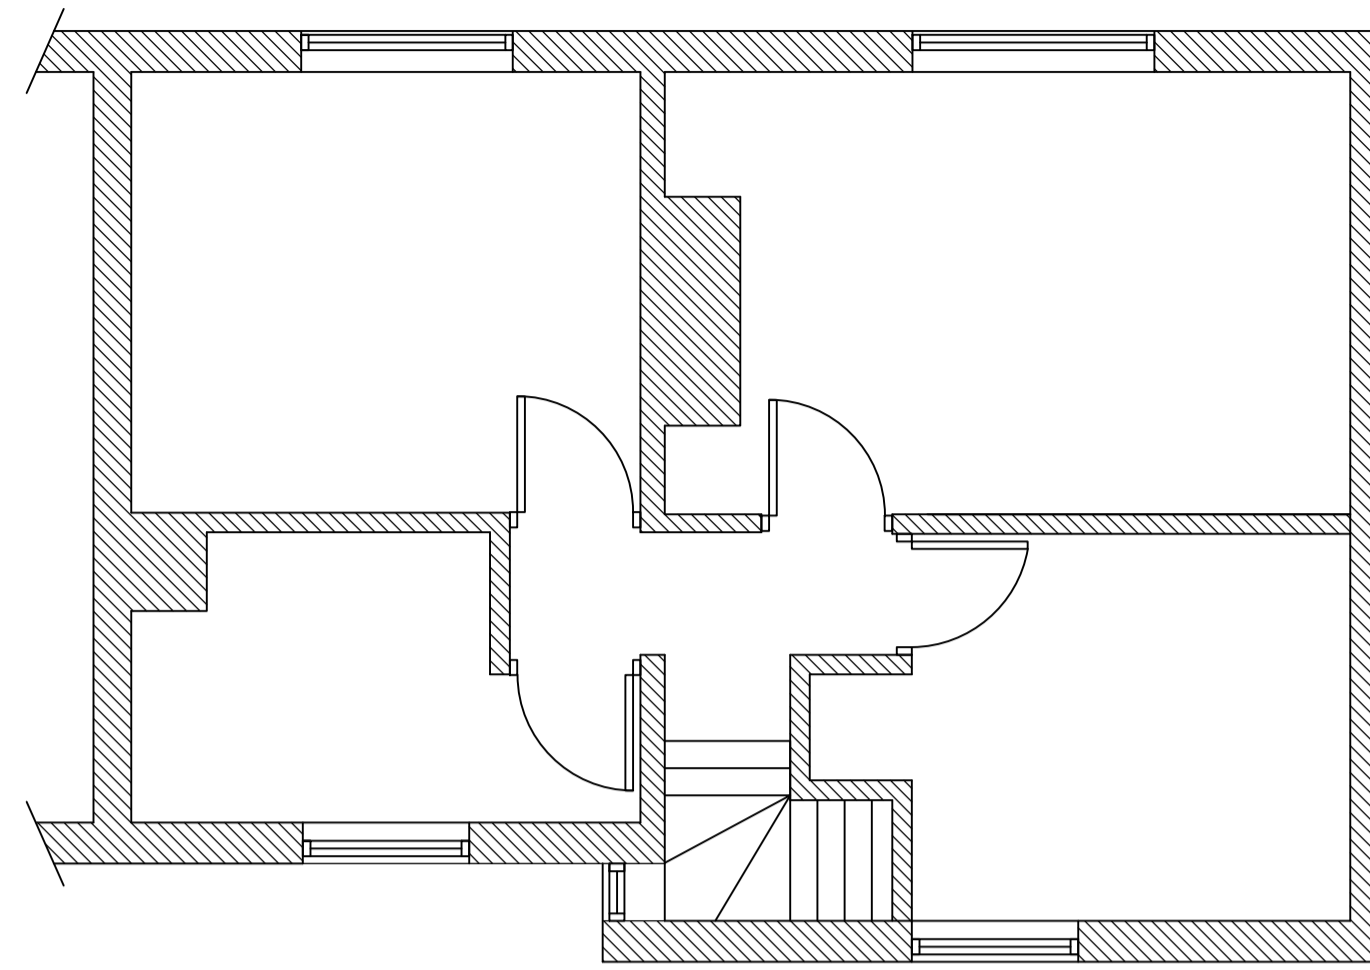


AS EXISTING FRONT ELEVATION




AS EXISTING RIGHT HAND SIDE ELEVATION

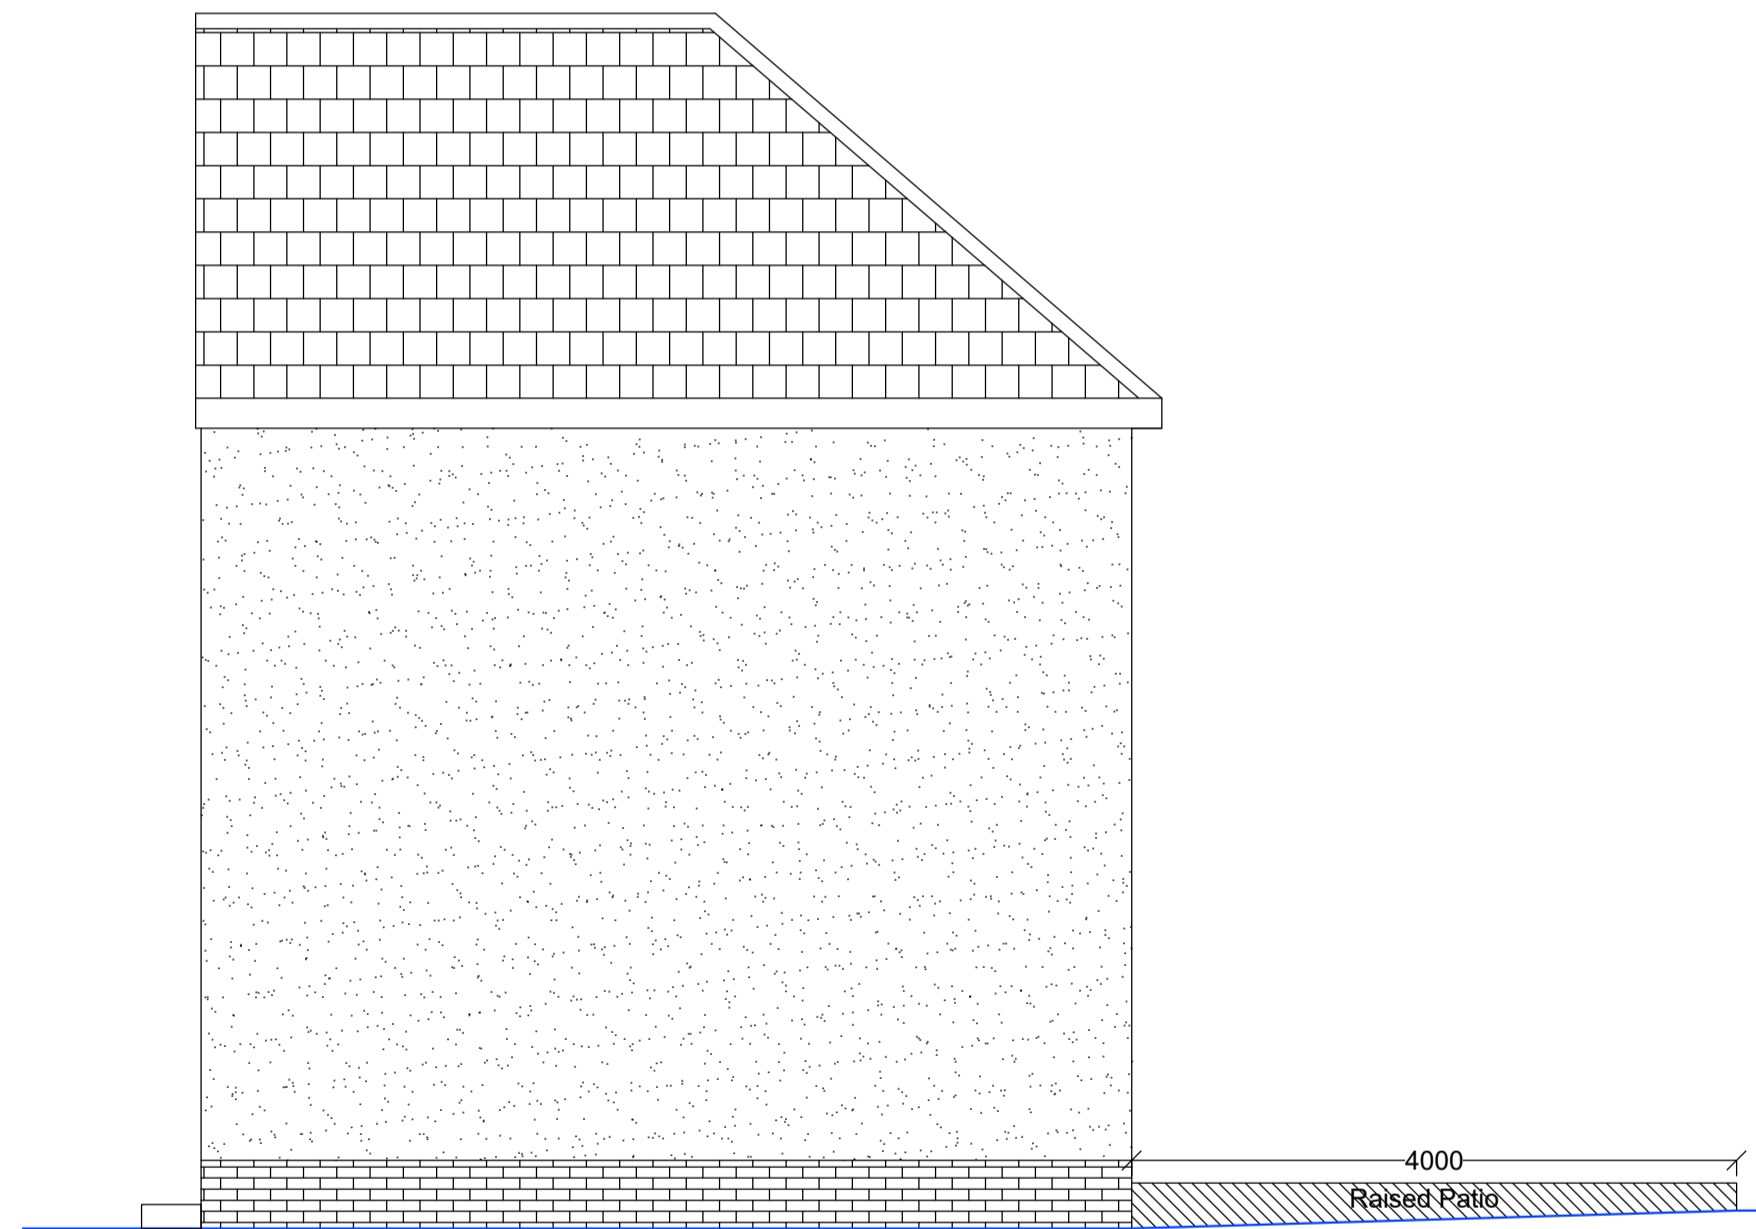

AS EXISTING REAR ELEVATION

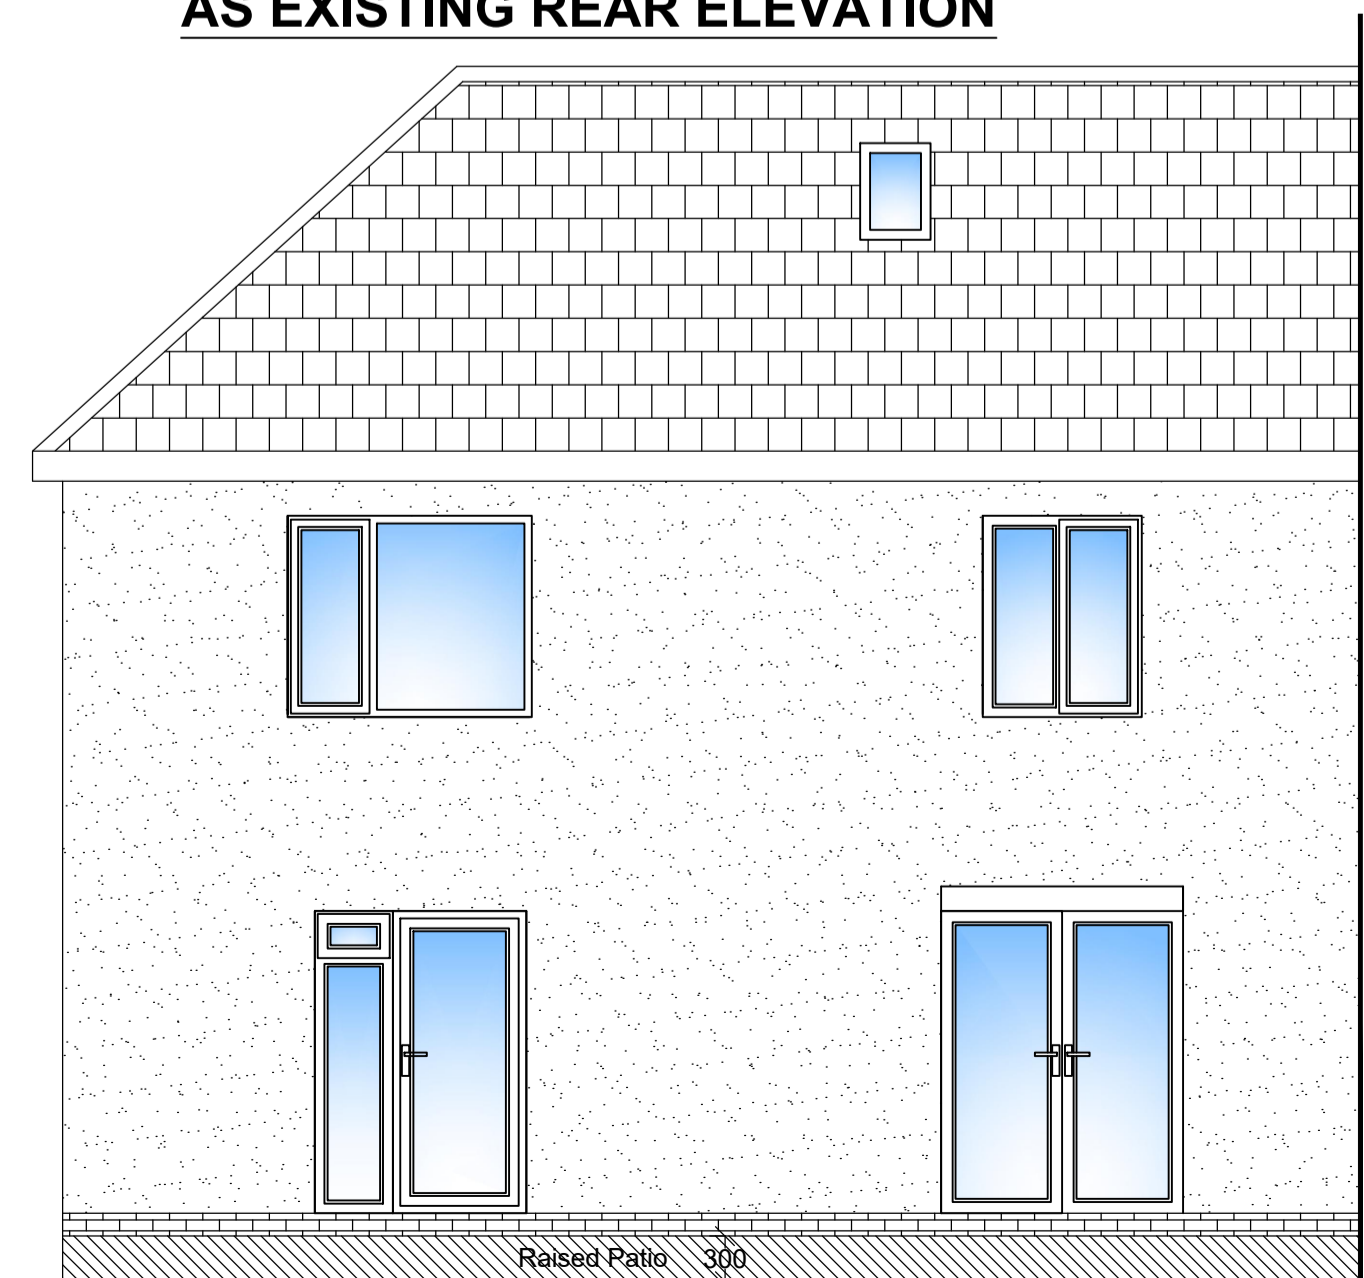

AS EXISTING LEFT HAND SIDE ELEVATION

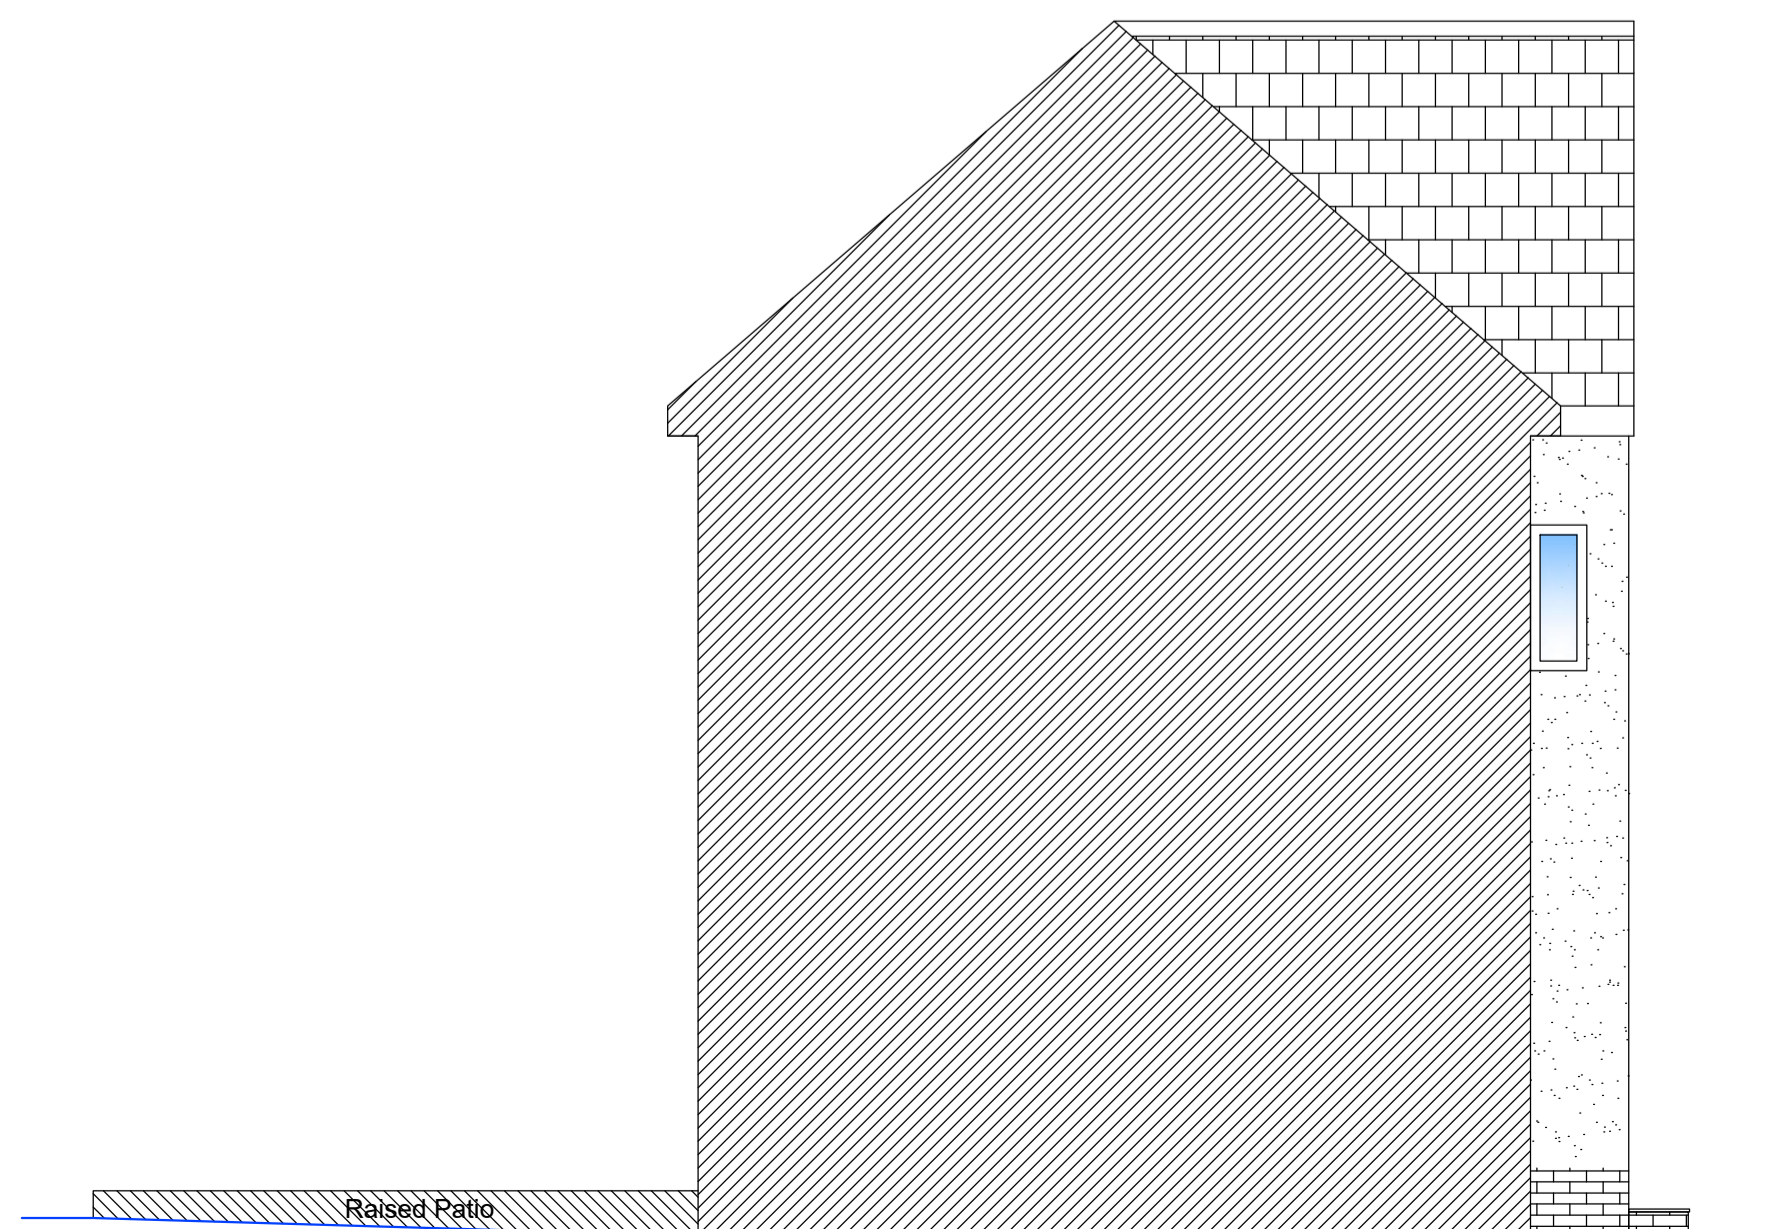

Note:
Contractor is to verify all dimensions and levels on site prior to site works commencement. Under no circumstances are any dimensions or levels to be scaled from this drawing number for the purpose of manufacturing components. Contractor to report any discrepancies to the Designer.

REVISION	DESCRIPTION	DATE
-	DESIGN	17.02.23

SCALE	DRAWN	SIGNATURE	DATE
1:50		BC	FEB 23

ORIGINAL SIZE	CHECKED	APPROVED	DATE
A1	BC	BC	FEB 23

This drawing is copyright and may not be reproduced or made use of unless expressly agreed by BRC Architectural

CLIENT
Mr T Barley
10 Church Street
Langold

PROJECT
Rear Single Storey Extension

BRC Architectural Services
Tel: 07932 401 585
Email: brcarchitectural@gmail.com

TITLE
EXISTING FLOORPLANS

JOB NUMBER
10CHURCH.

DRAWING NUMBER
10CHURCH.PL02