




EXISTING LOCATION PLAN  
1:1250



PROPOSED LOCATION PLAN  
1:1250




EXISTING SITE PLAN  
1:500

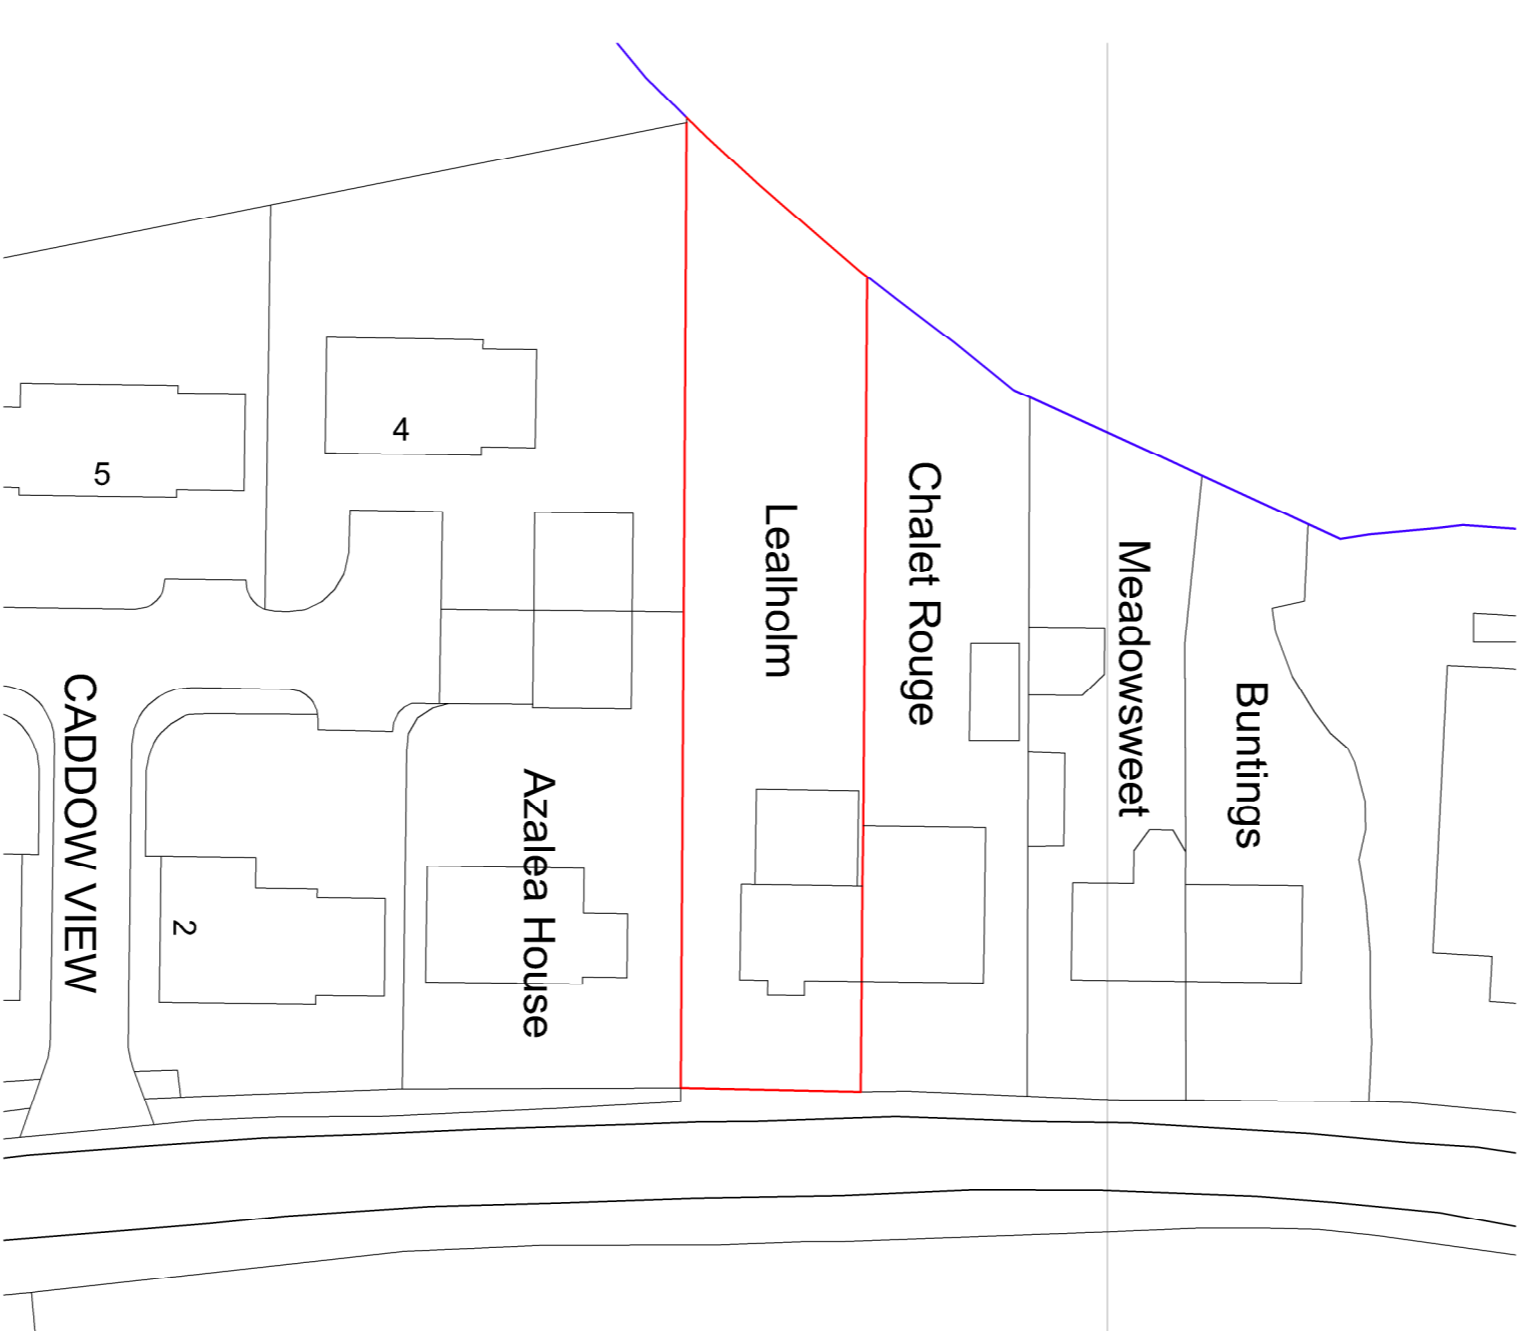


PROPOSED SITE PLAN  
1:500

**SCALE BAR 1:500**

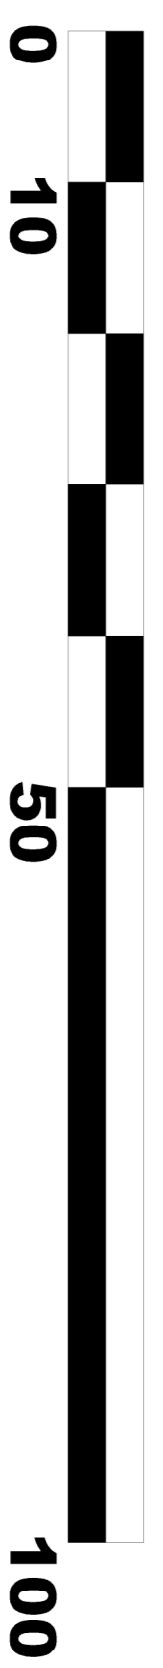

**SCALE BAR 1:1250**

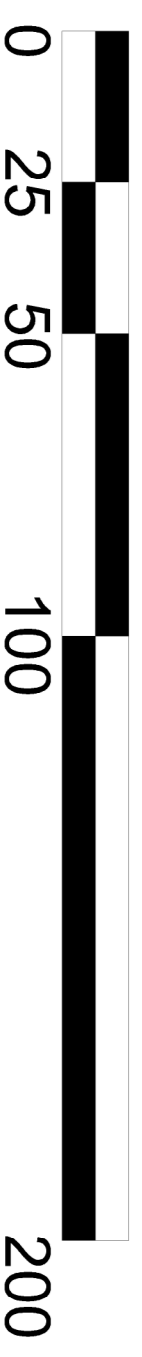

**PLANNING DRAWING**

Rev.	Notes / Amendments.	By.
<p>address: Lealholm Cross Street Sturton-le-Steeple Retford DN22 9HW</p> <p>date: 30/03/2023 scale: 1:1250 / 1:500 @ A1 drawing: DWG No. LCS004 client: Mr. J. Vaccari</p>		
<p><b>EXISTING &amp; PROPOSED LOCATION &amp; SITE PLAN</b></p>		