

MILLWAY LANE

Existing Shared Access

N.B. There will be no level changes

**Proposed Native Species Hedge;**  
40% blackthorn (*Prunus spinosa*),  
25% hawthorn (*Crataegus monogyna*),  
10% crab apple (*Malus sylvestris*),  
10% hazel (*Corylus avellana*) and  
10% wild privet (*Ligustrum vulgare*),  
and tree species 5% field maple (*Acer campestre*)



Garden Area (Lawn)

Existing Shared Access

Proposed Dwelling

Car Parking Area

WOLSEY HOUSE

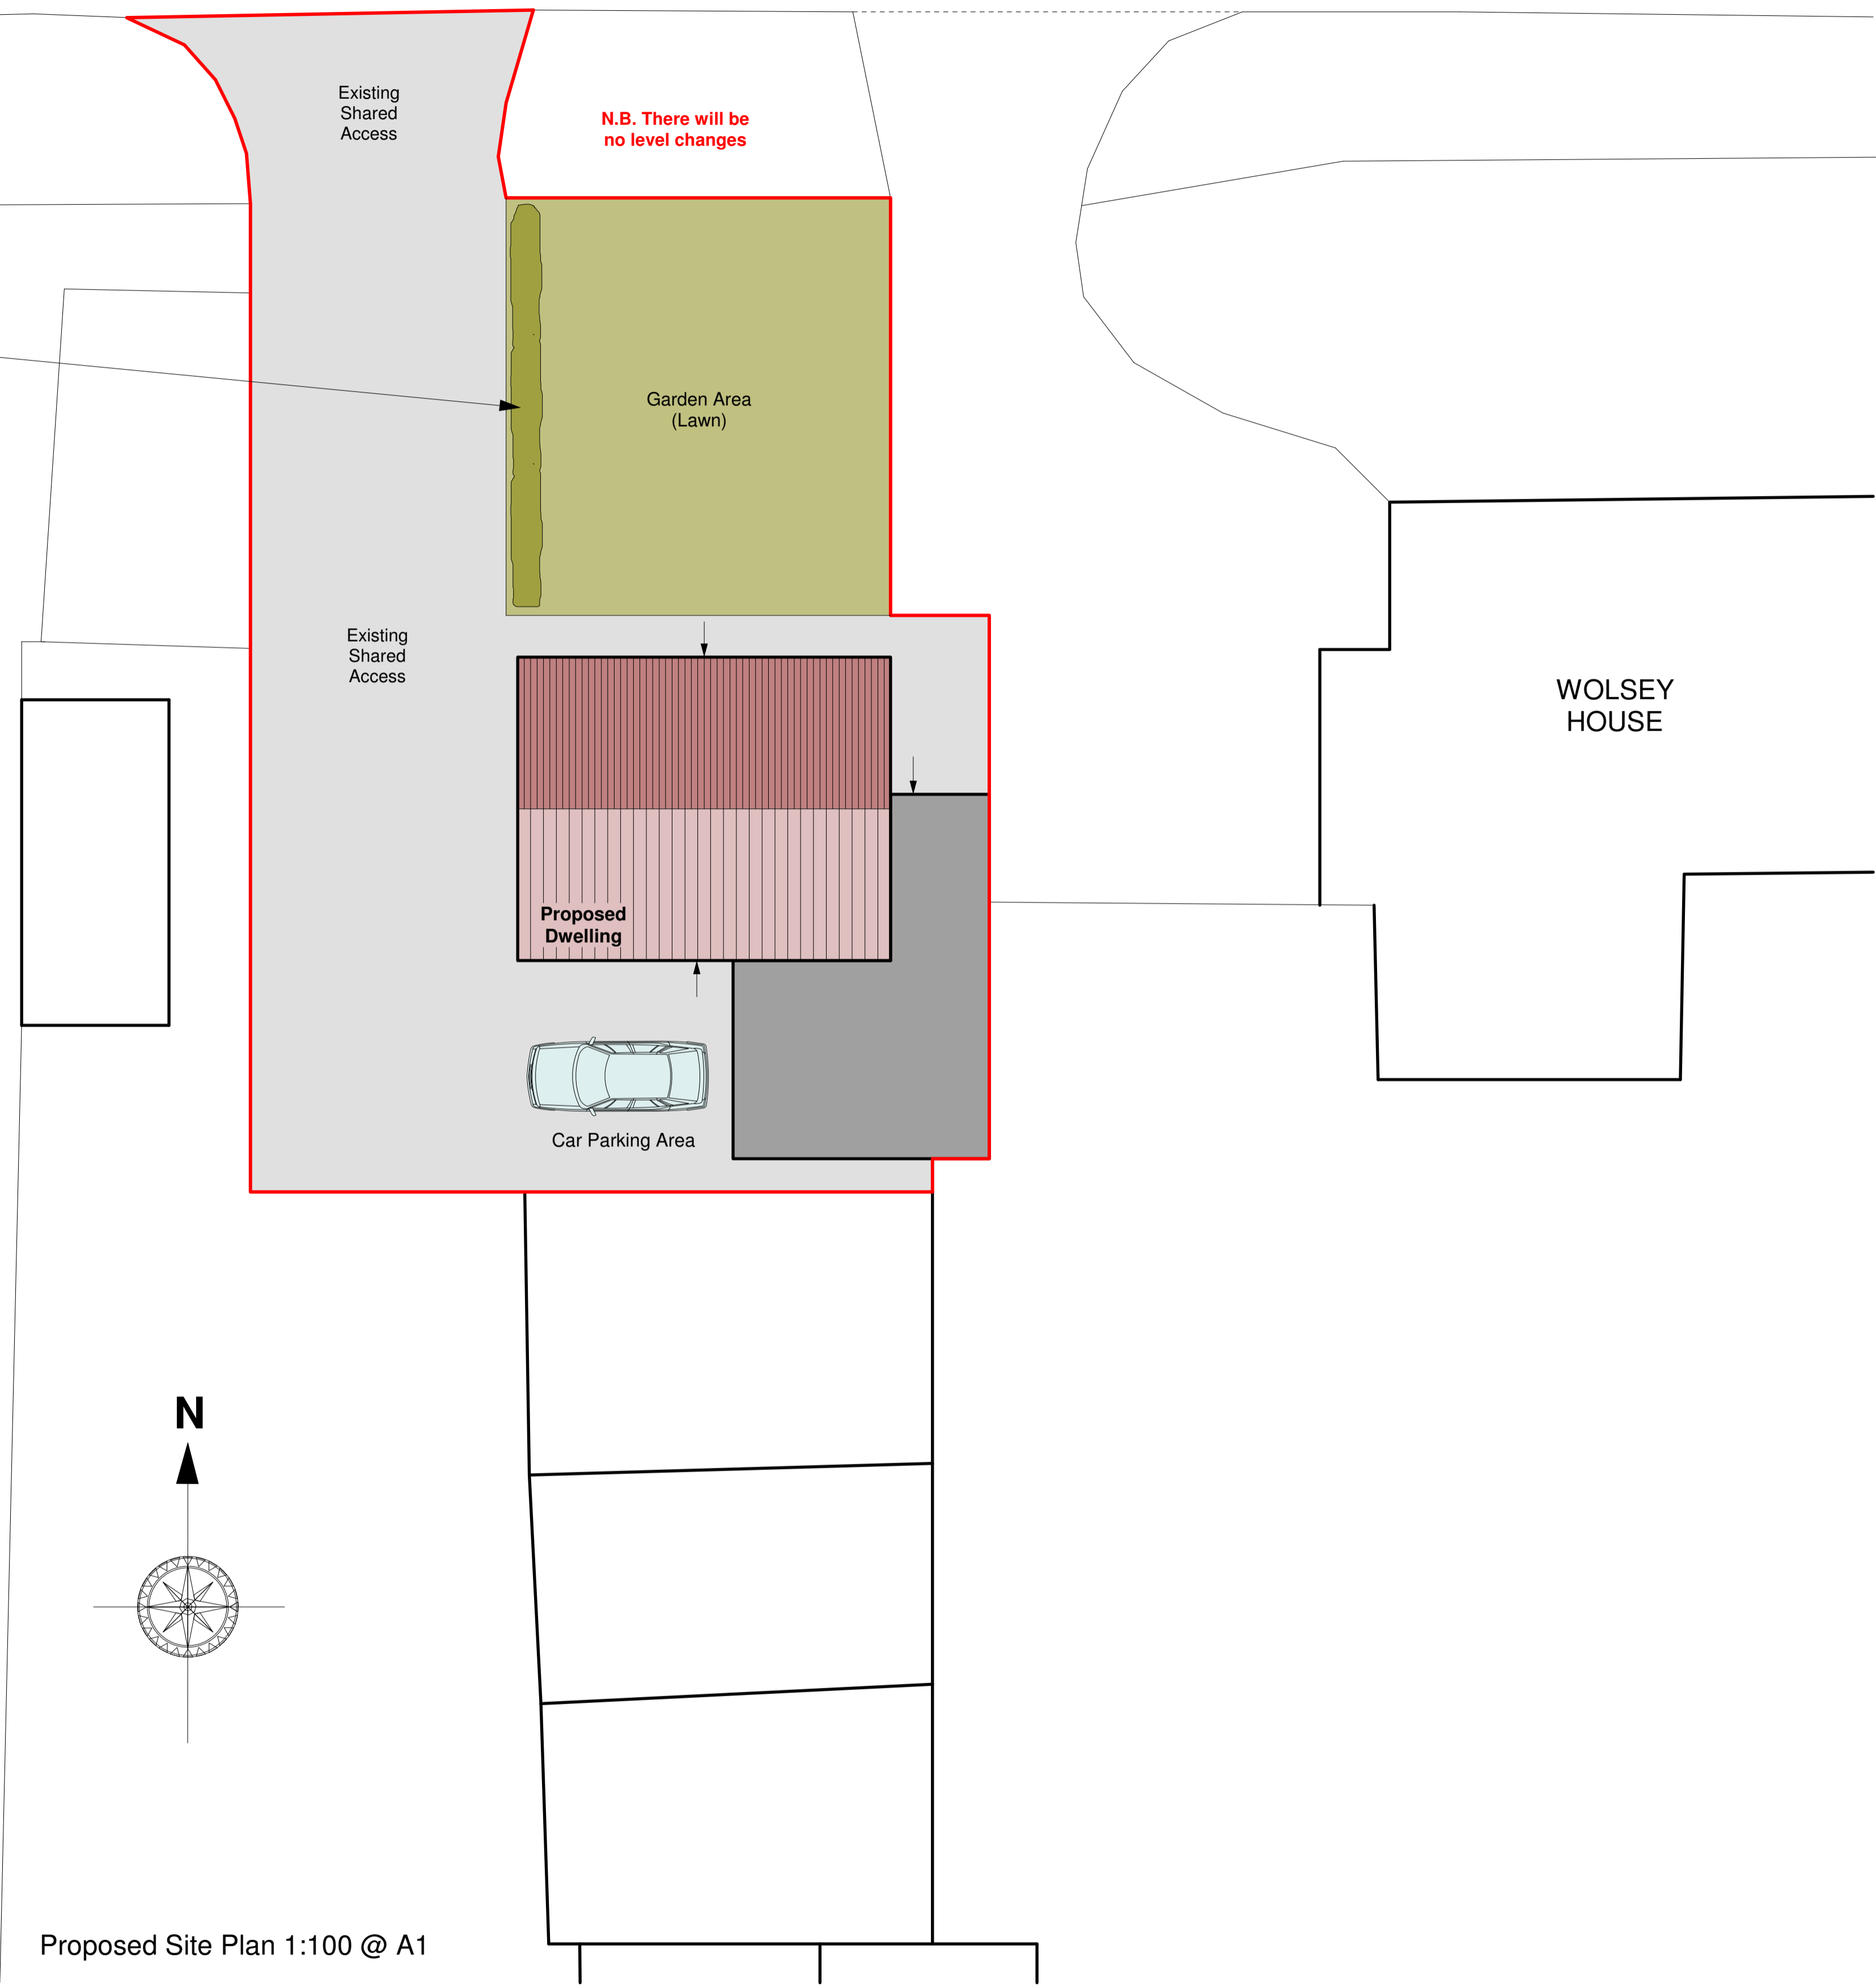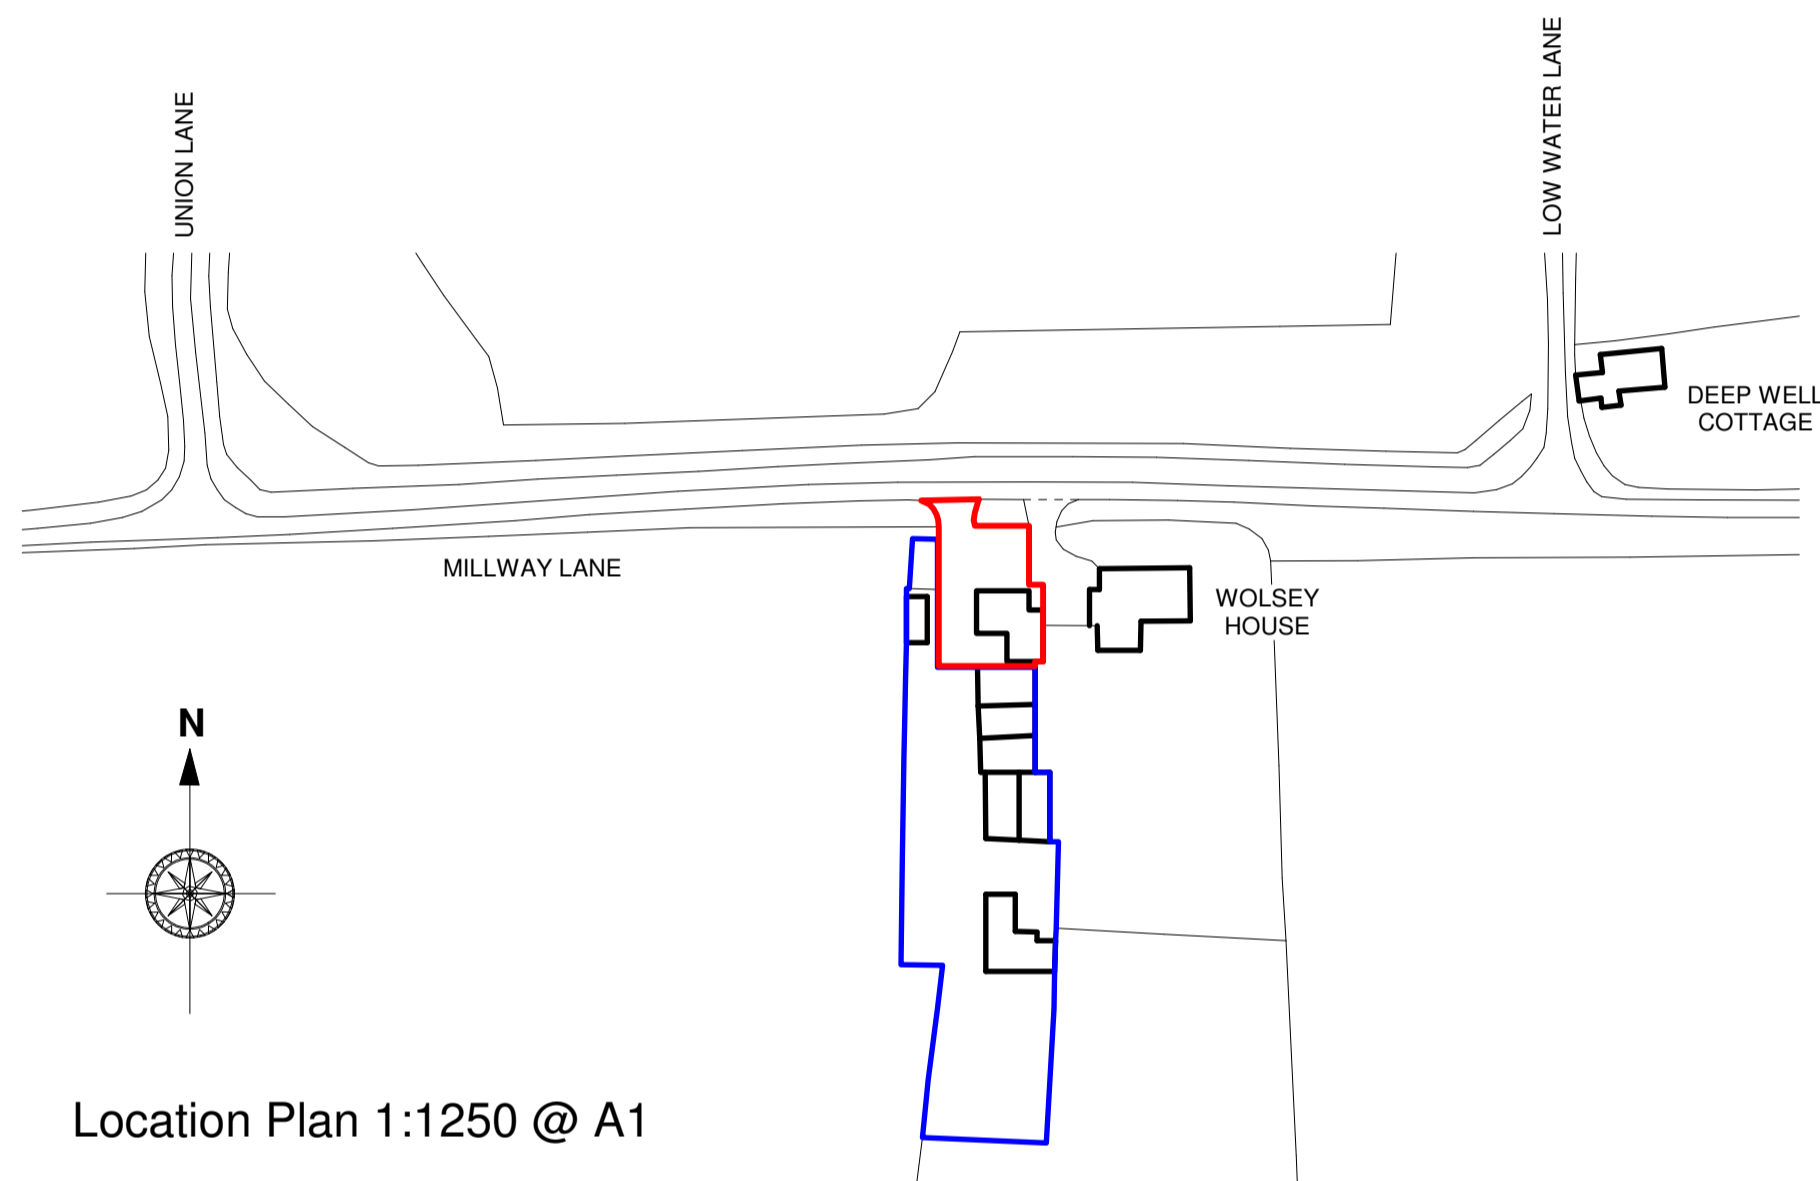

Revision A 11.04.23 Extra landscaping notes added

**Anglia Design**

architects . surveyors

London Office: 30 Robin House, Newcourt Street, St Johns Wood, London NW8 7AD  
tel: 020 7722 9558 fax: 0870 131 3804

Norwich Office: 11 Charing Cross, Norwich, Norfolk, NR2 4AX  
tel: 01603 696579 fax: 01603 764532

# WOLSEY HOUSE MOTORS, MILLWAY LANE, WORTHAM, DISS, IP22 1SL. PROPOSED SITE PLAN

**Proposed Residential Conversion at  
Wolsey House Motors, Millway Lane,  
Wortham, Diss, Suffolk, IP22 1SL.  
For Wolsey House Motors Ltd**  
Date: March 2020 Scale: 1:1250, 1:100 Dwg No. TL-4395-20-1A  
**Proposed Site Plan**