

Project Title:

Proposed Agricultural Barn

Client:

H.R. Isaac & Sons

Address:

Horton Farm
King Lane
Horton
Bristol
BS37 6PD

Revisions:

Ref.	Date	Revision
-	-	-
-	-	-
-	-	-
-	-	-
-	-	-
-	-	-
-	-	-
-	-	-



Drawing status:

Planning


NOTES:

This drawing is copyright of David James Ltd and must not be reproduced in whole or in part without written permission.
The contractor is to check and verify all building and site dimensions, levels, services and sewer inlet levels at connection points before work commences.
Use only figured dimensions and any discrepancies to be reported immediately to author.
This drawing is to be read with and checked against any structural or other specialist drawings.
The contractor is to comply in all respects with current Building Regulations and relevant British Standards / codes of practice whether specifically stated on this drawing or not.
Use of this drawing does not absolve the client from their responsibility under Health and Safety: Construction (Design and management) regulations 2015.


Scale Bars:

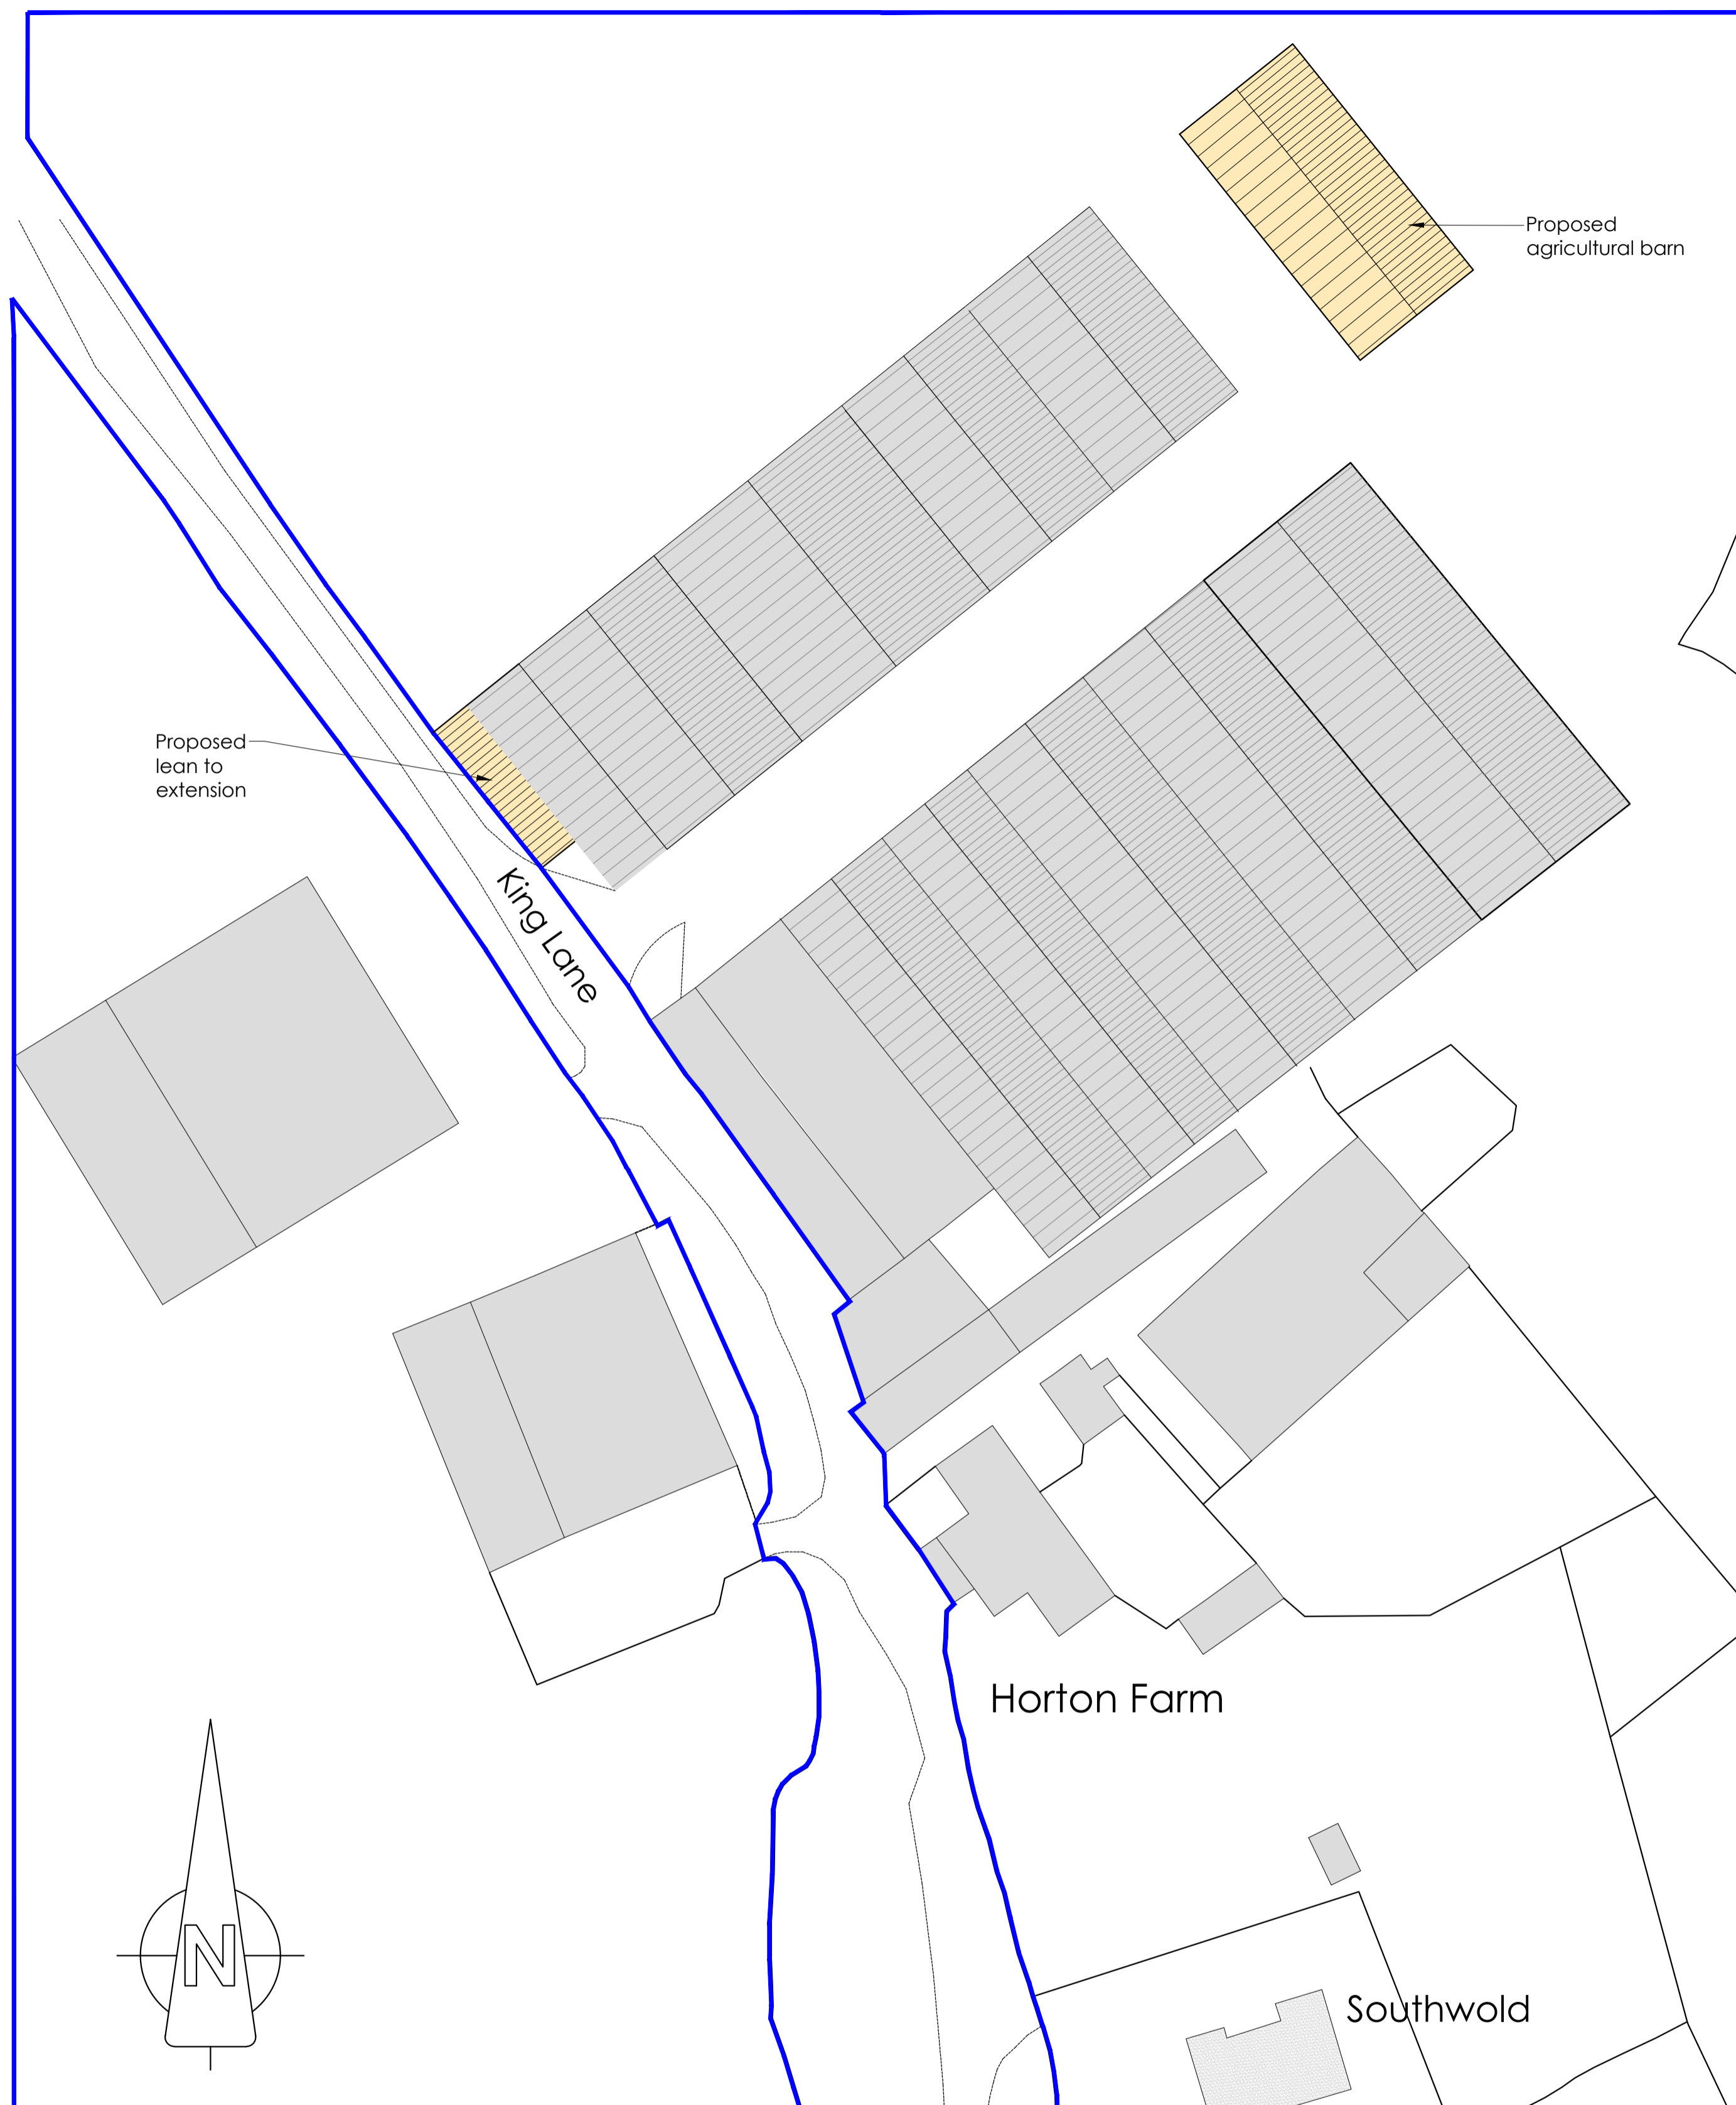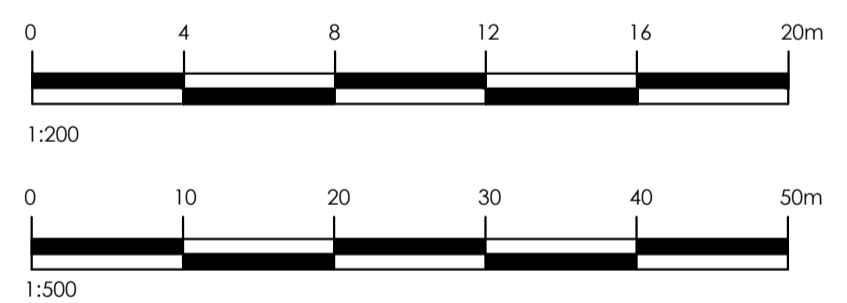


BLOCK PLAN
SCALE 1:500

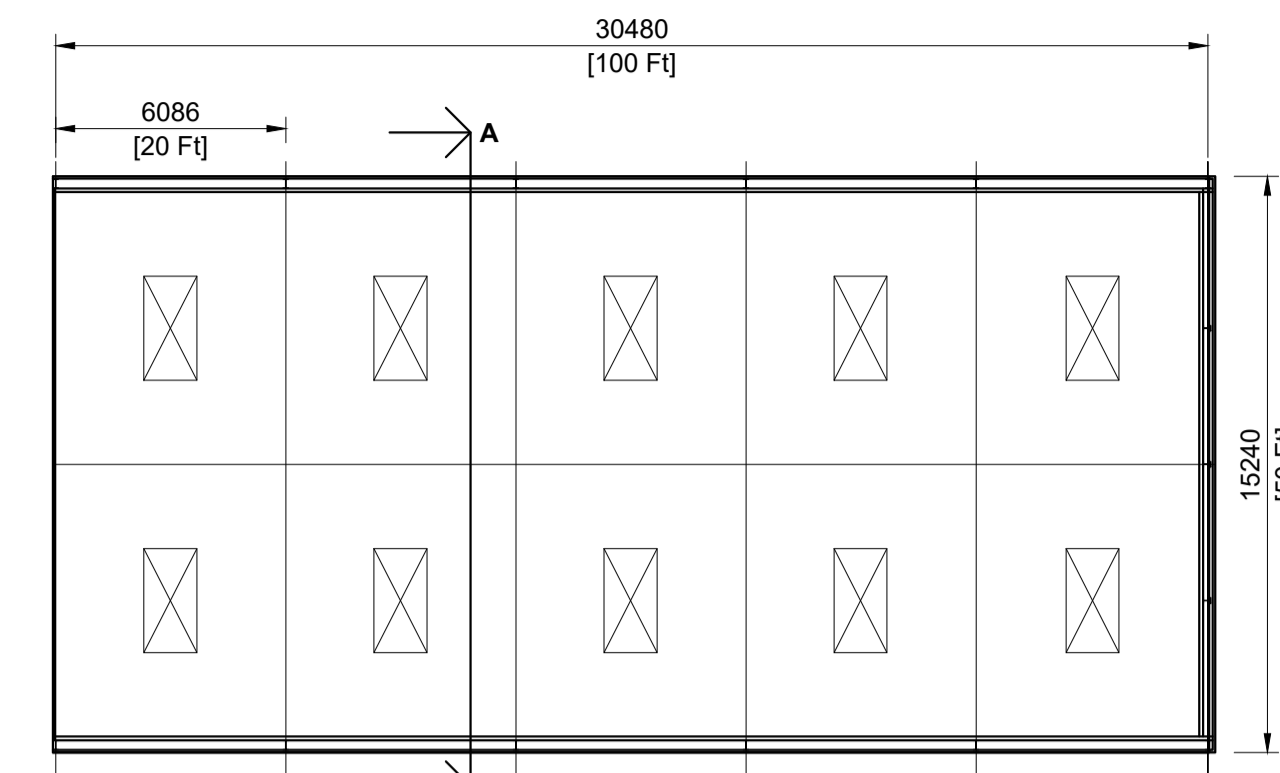


Proposed Plan
SCALE 1:200

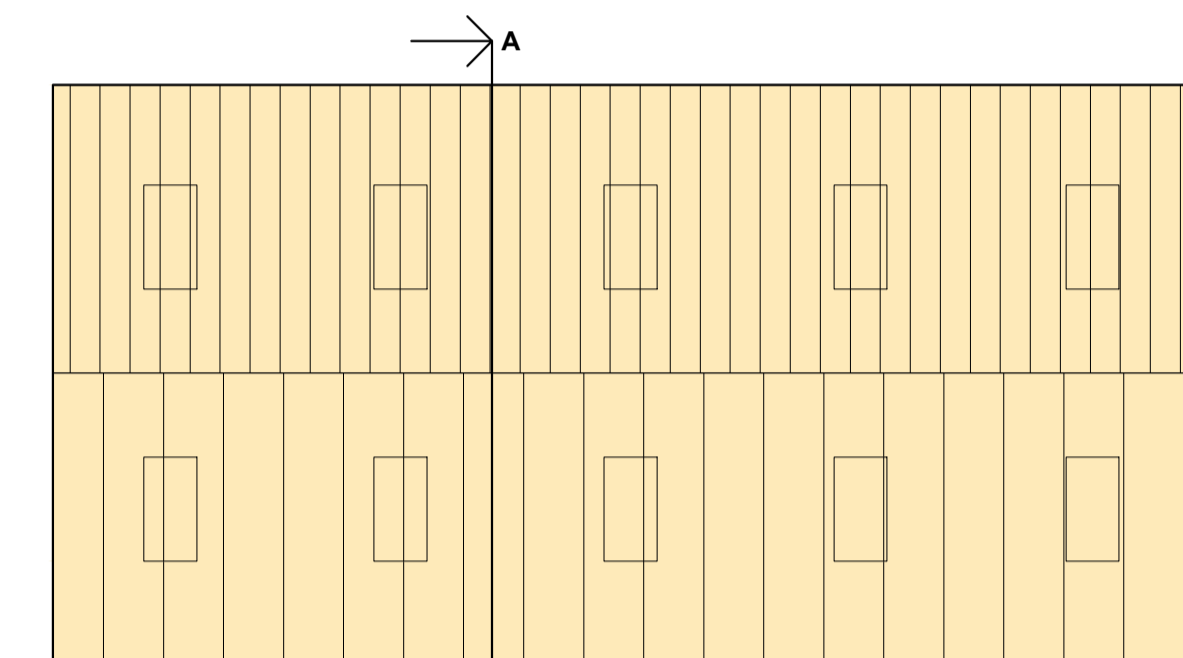


Proposed Roof Plan
SCALE 1:200

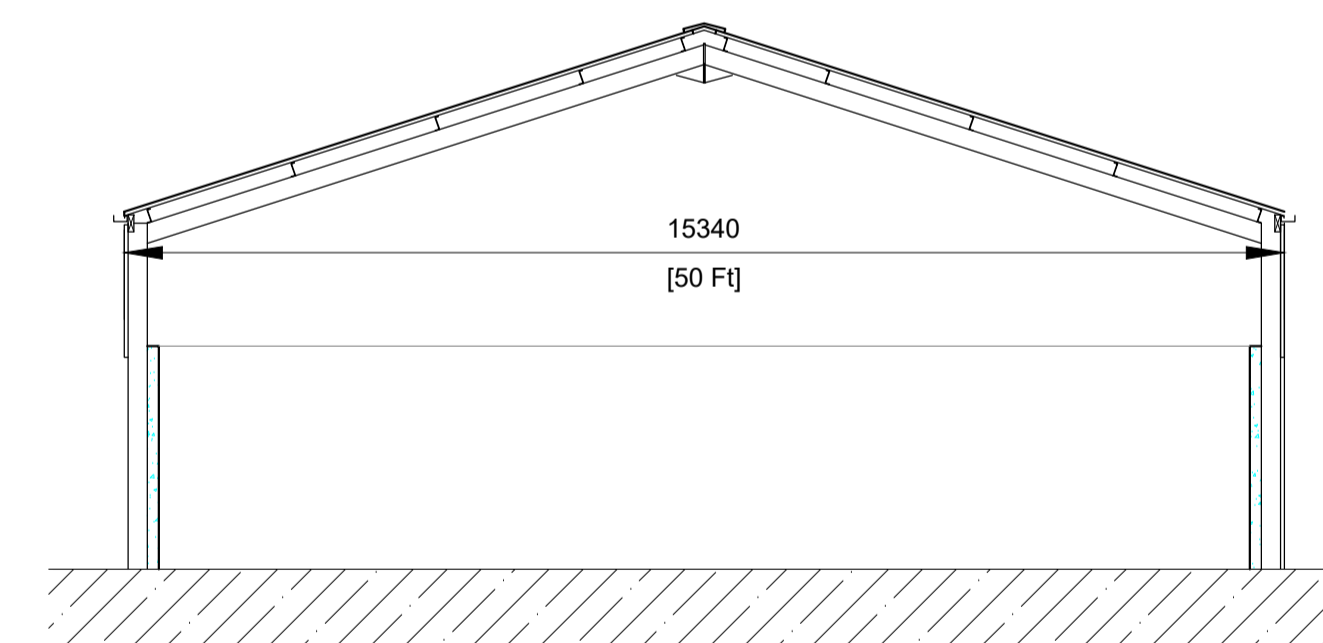


Proposed Section A-A
SCALE 1:100

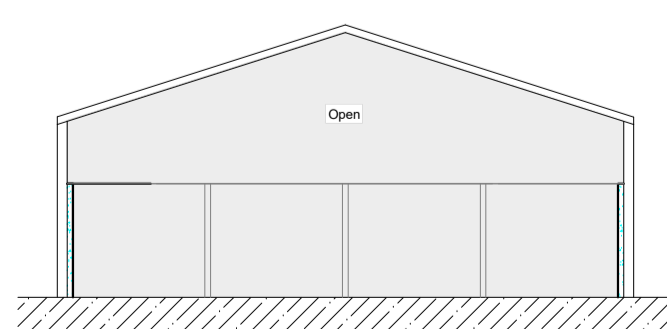


Proposed South Elevation
SCALE 1:200

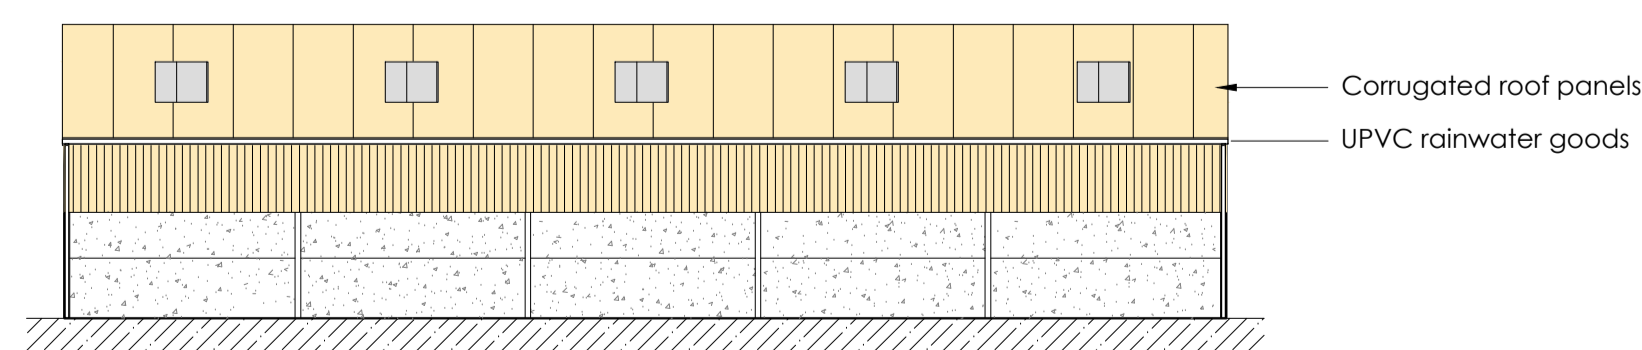

Proposed West Elevation
SCALE 1:200

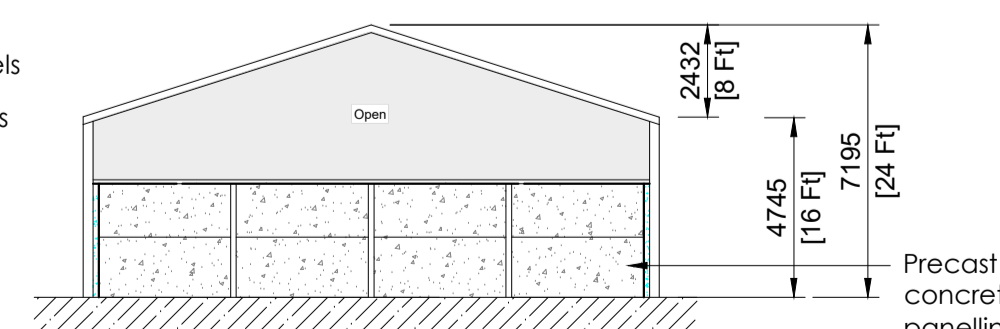

Proposed North Elevation
SCALE 1:200

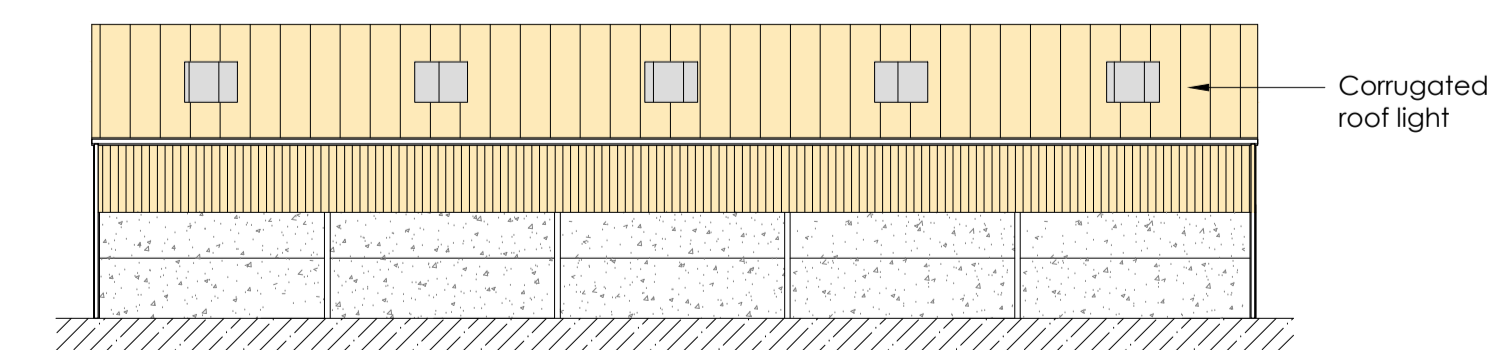

Proposed East Elevation
SCALE 1:200

Scales:
1:100, 1:200,
1:1250
Date:
March 2023

Drawn By:
ism
Rev:
-

Drawing No.