
THIS DRAWING TOGETHER WITH THE DESIGN IS COPYRIGHT OF THE ARCHITECT.
FIGURED DIMENSIONS SHOULD BE FOLLOWED AND SCALED DIMENSIONS SHOULD BE CHECKED WITH THE ARCHITECT.
ANY DISCREPANCY MUST BE REPORTED TO THE ARCHITECT IMMEDIATELY AND PRIOR TO

+115.00

PROCEEDING.

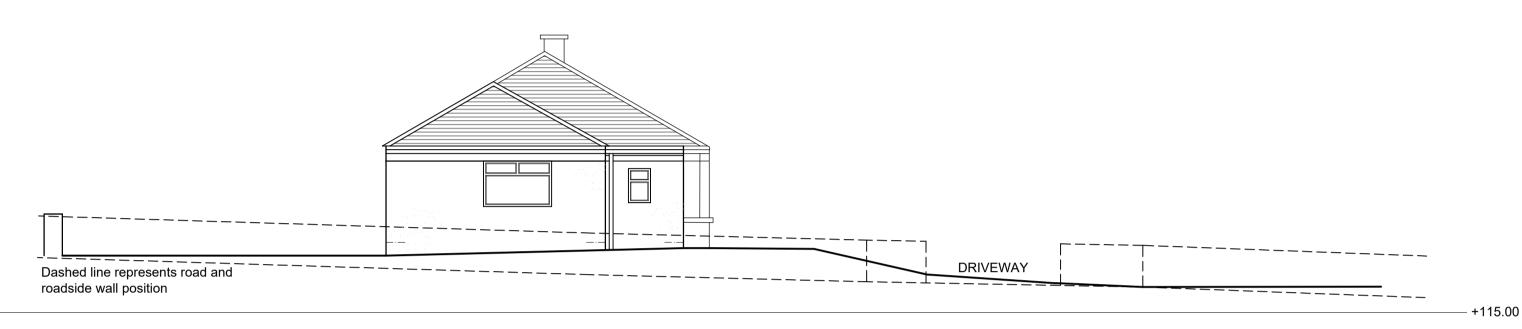

SOUTH ELEVATION



WEST ELEVATION



NORTH ELEVATION



EAST ELEVATION

MATERIALS

ROOF: NATURAL GREY SLATES

GREEN TIMBER FASCIAS

WALLS: PEBBLE DASH

DOORS:

UPVC

WINDOWS: WHITE UPVC FRAMES


HEADS AND CILLS: NATURAL STONE

RAINWATER GOODS: BLACK UPVC GUTTERS

GREEN MOCK CAST IRON RAINWATER PIPES

HARDSTANDING: TARMAC ACCESS DRIVE

STONE FLAGGED PATIO AND PATHS

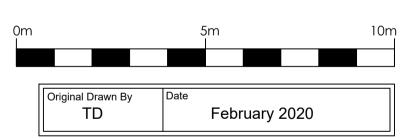



the wright design partnership 15 main street, kirkby lonsdale, cumbria LA6 2AQ tel / 015242 71697 email / mail@wdparchitects.co.uk

Client Mr & Mrs Woodhouse		
New Dwelling Westhouse LA6 3PF		
Drawing title EXISTING ELEVATIONS		
Scale 1:100 at A2	Job No. KL2785	Drg No.