


Proposed Elevation Notes

1. New dormer installed to south elevation of existing pitched roof.
2. New timber gazebo running from porch to workroom.
3. Proposed powder coated metal framed veranda with glazed roof and open sides on the North elevation of the ground floor.
4. New velux windows to be installed in pitched roof.
5. New window installed in kitchen.
6. New set of french doors leading to balcony.
7. New first floor balcony over ground floor porch.
8. New window installed in workroom.

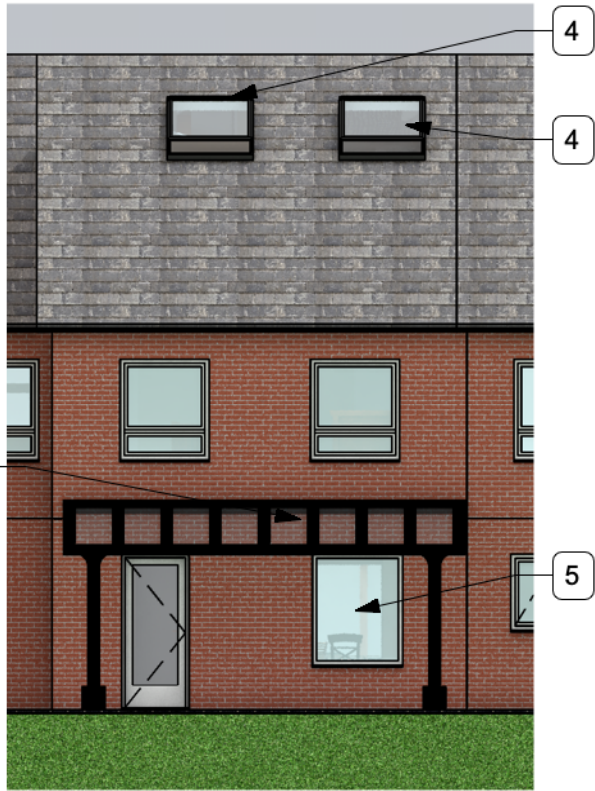


2 North Elevation - Proposed
Scale: 1:100



3 Front Perspective - Proposed
Scale: Not to scale



4 South Elevation - Proposed
Scale: 1:100

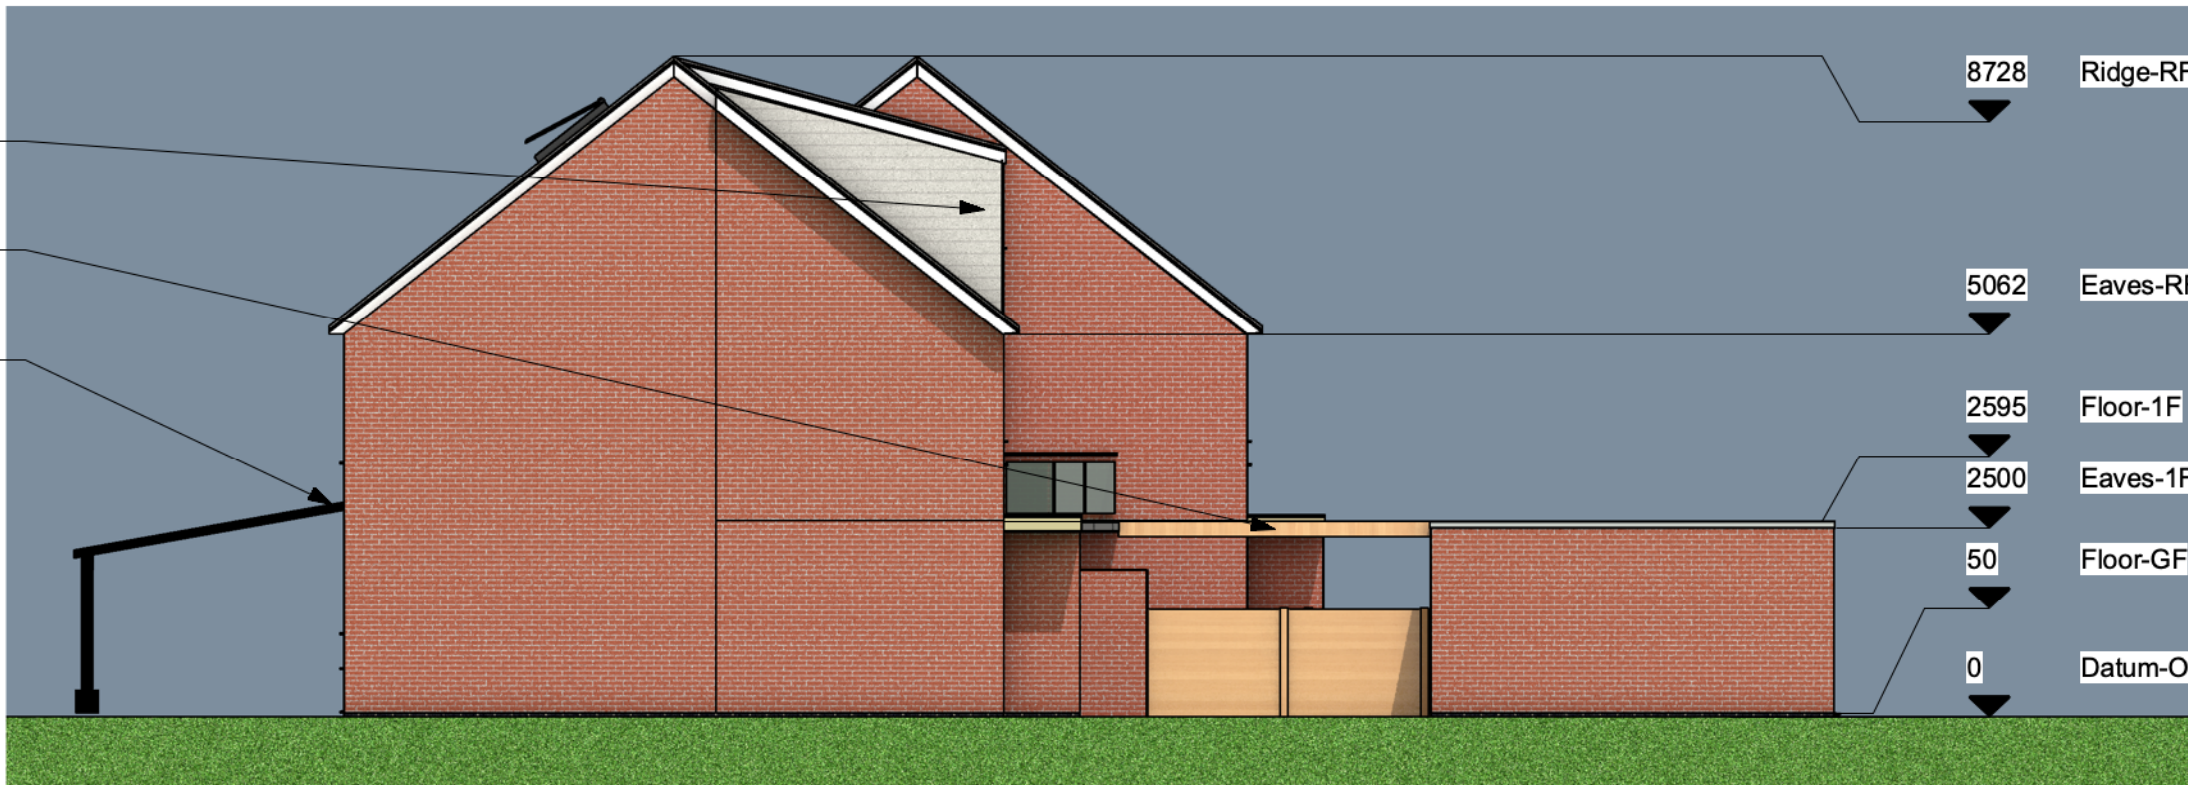

1 West Elevation - Proposed
Scale: 1:100

THE DESIGN SOCIAL

134 Kirkby Road Barwell LE9 8FN UK
 T: +44 (0)1455 446521 F: +44 (0)1455 446521
 E: admin@thedesignsocial.com

GENERAL DRAWING NOTES

© This drawing is not to be shown to any Third Party unless agreed by The Design Social.

This drawing shows 'design intent' only. It is the responsibility of the appointed contractor to finalise development, using specialists approved by The Design Social, & produce detailed working drawings. ALL working drawings to be approved by The Design Social prior to manufacture.

REV.	DATE	NOTES	REV. BY

THE DESIGN SOCIAL

Monica Passoni			
25 Boundary Close, Woodstock, OX20 1LR			
Proposed Elevations			
AUTHOR	O.R.	DATE	16/02/2023
APPROVED	M.P.		
SCALE	AS NOTED @ A3	READ WITH	0264 (A) GA 001
DRAWING No.	0264	(L)	GA 007
Project No.	Type	Area	Number
DRAWING STATUS			
For Approval			