


Existing Elevation Notes

1. Area for proposed veranda.
2. Existing window to be removed and replaced with a new uPVC double glazed window.
3. Existing window to be removed and replaced with a set of new uPVC double glazed French Doors.
4. Existing garage door to be removed and replaced with a new uPVC double glazed window.
5. Existing flat roof over porch to be removed and replaced with a balcony.

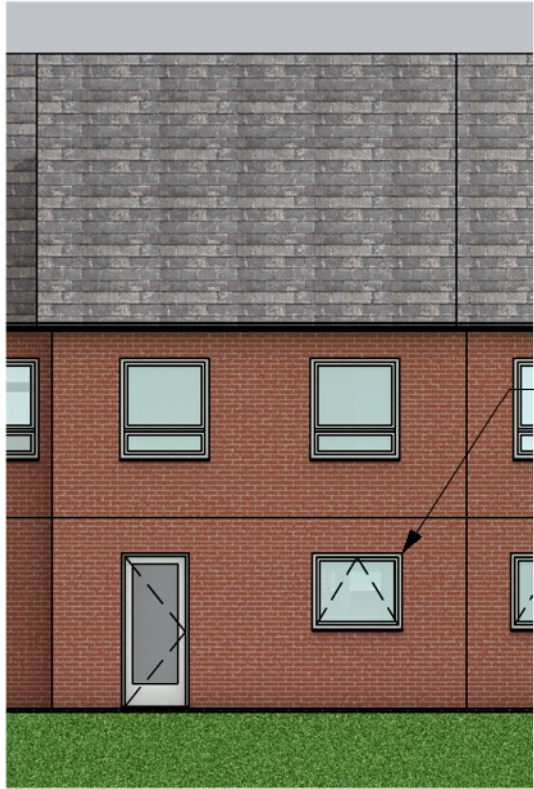


2 North Elevation - Proposed
Scale: 1:100



3 Front Perspective - Proposed
Scale: Not to scale



4 South Elevation - Proposed
Scale: 1:100

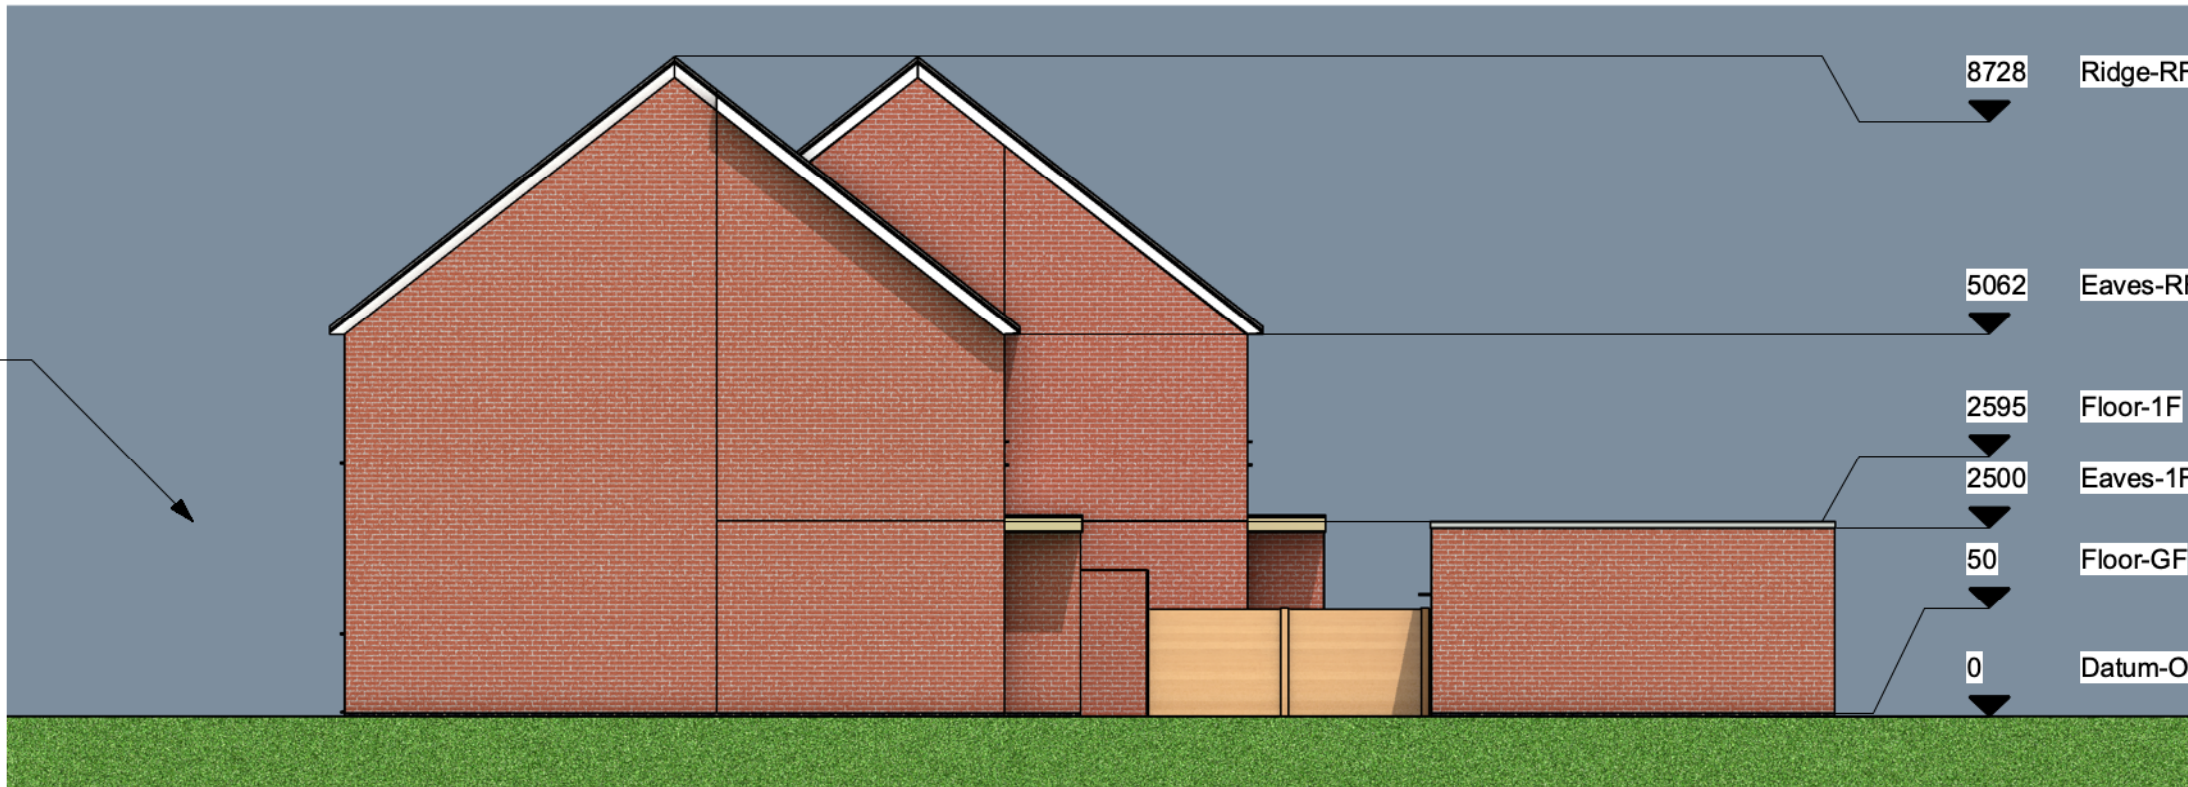

1 West Elevation - Proposed
Scale: 1:100

134 Kirkby Road Barwell LE9 8FN UK
T: +44 (0)1455 446521 F: +44 (0)1455 446521
E: admin@thedesignsocial.com

GENERAL DRAWING NOTES

© This drawing is not to be shown to any Third Party unless agreed by The Design Social.

This drawing shows 'design intent' only. It is the responsibility of the appointed contractor to finalise development, using specialists approved by The Design Social, & produce detailed working drawings. ALL working drawings to be approved by The Design Social prior to manufacture.

REV.	DATE	NOTES	REV. BY

Monica Passoni			
25 Boundary Close, Woodstock, OX20 1LR			
Existing Elevations			
AUTHOR	O.R.	DATE	16/02/2023
APPROVED	M.P.	SCALE	AS NOTED @ A3
READ WITH	0264 (A) GA 001	DRAWING No.	0264 (L) GA 005
Project No.	Type	Area	Number
DRAWING STATUS			
For Approval			