



Note: This drawing is protected under copyright and may not be reproduced in whole or in part without the consent of Adams Planning & Project Services Ltd.

Revisions:

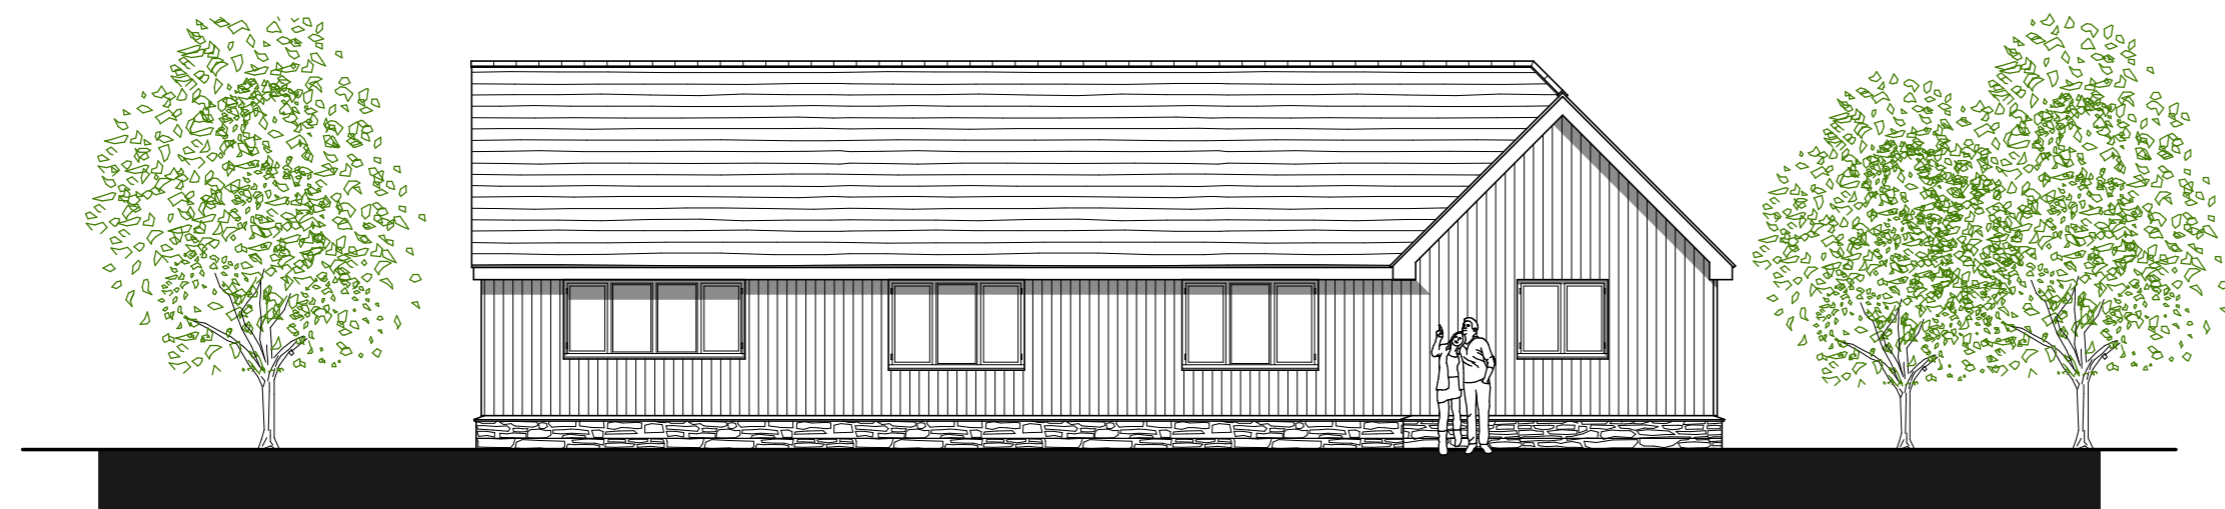


**REAR (NORTH) ELEVATION**

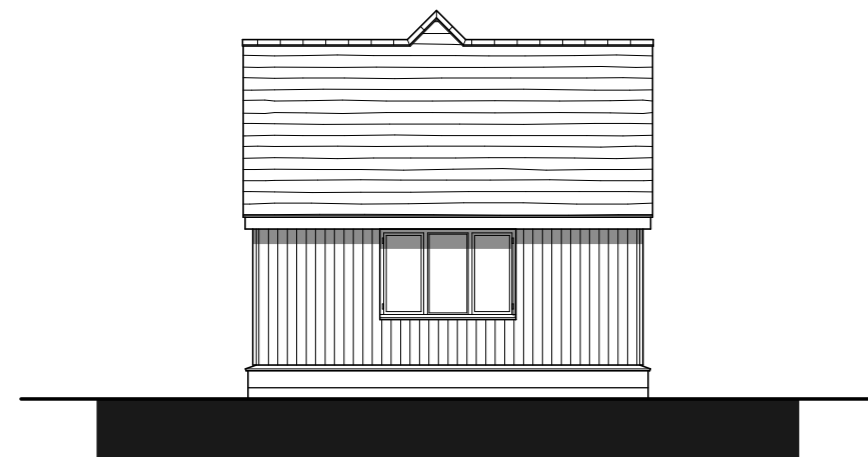


**SIDE (EAST) ELEVATION**




**SIDE (WEST) ELEVATION**

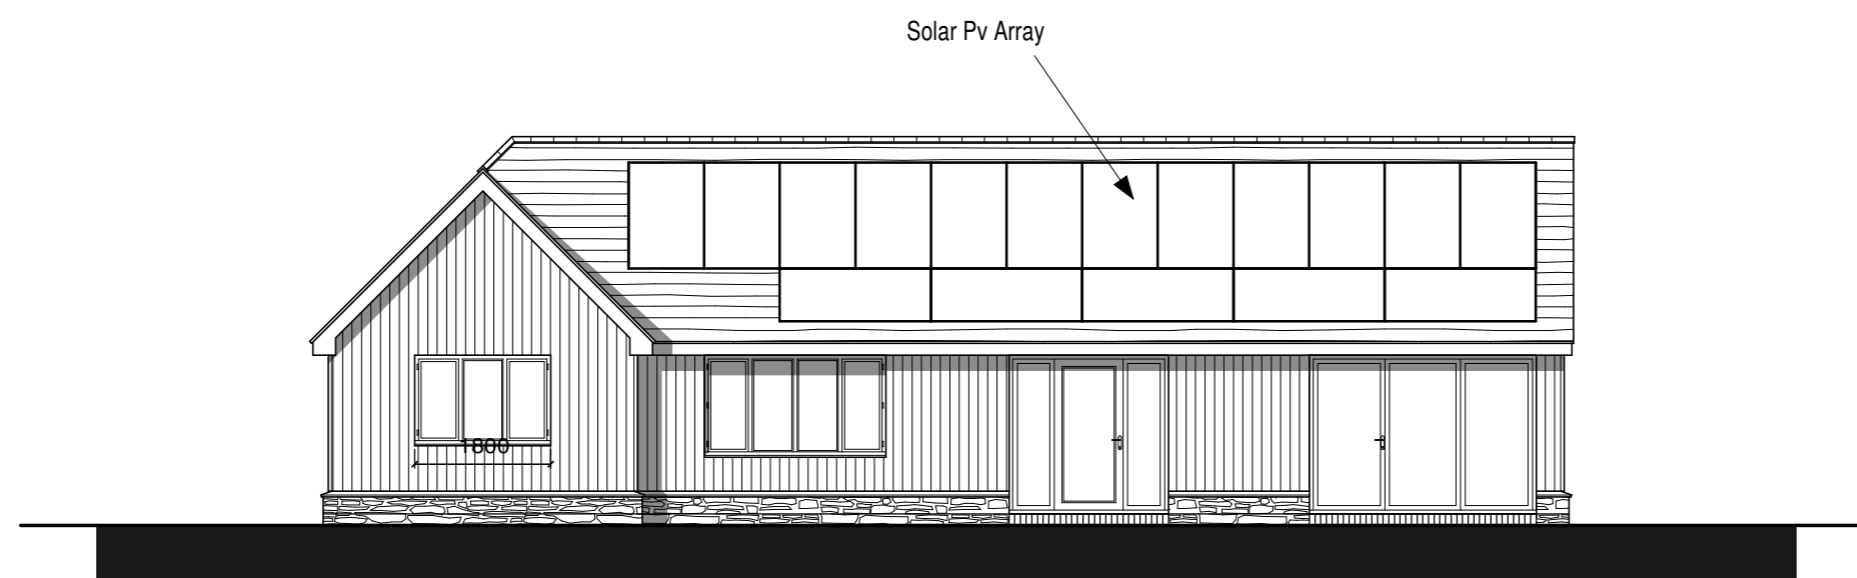

**FRONT (SOUTH) ELEVATION**

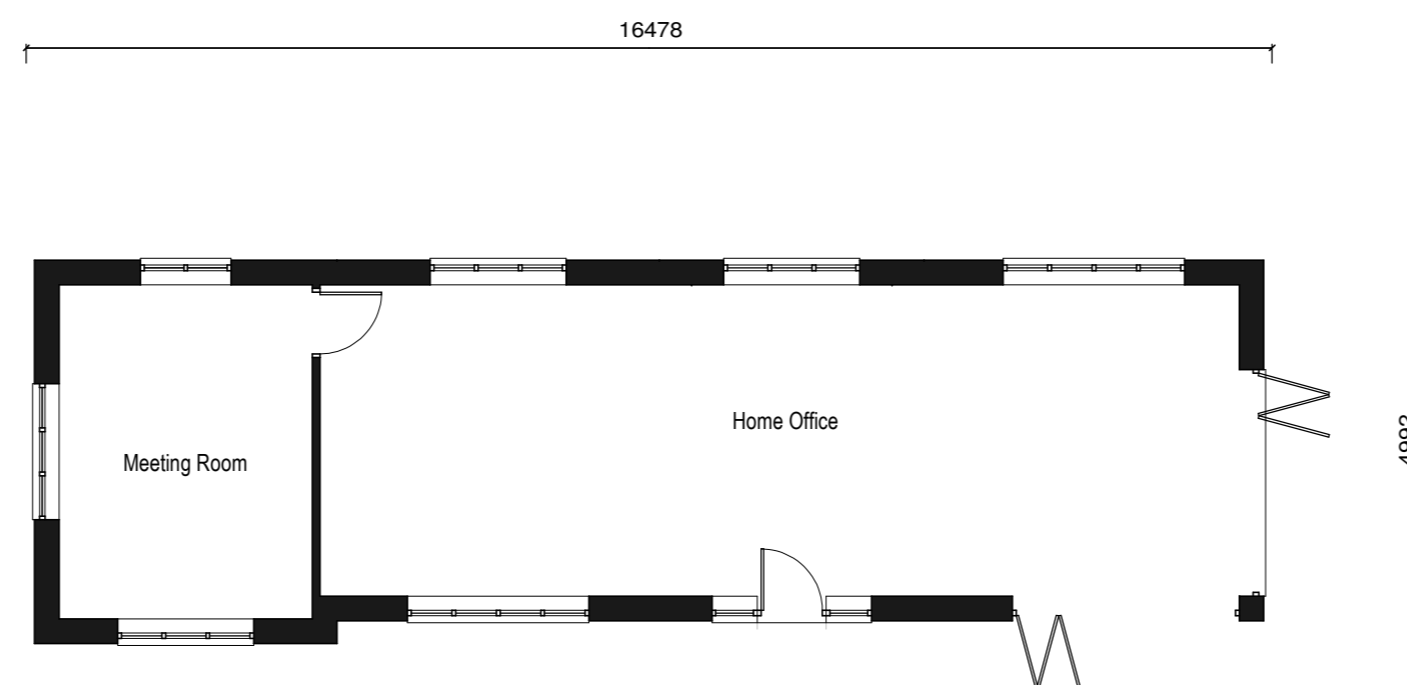

**GROUND FLOOR PLAN - 65m<sup>2</sup>**

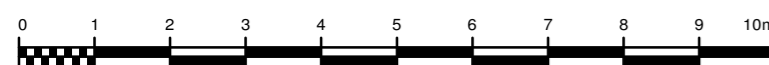

Client:

Mr & Mrs S Parker

Site Address:

Land adjacent to Sorrento  
Coads Green  
Launceston  
Cornwall  
PL15 7LY

Drawing Title:

PROPOSED HOME OFFICE

Drawing No.:

22-0902/ANN1

Scale:

1:100 @ A2



Adams Planning &  
Project Services Ltd

Tel: 01363 779143 enquiries@adamspss.co.uk