




LOCATION PLAN
Scale: 1:1250




SITE

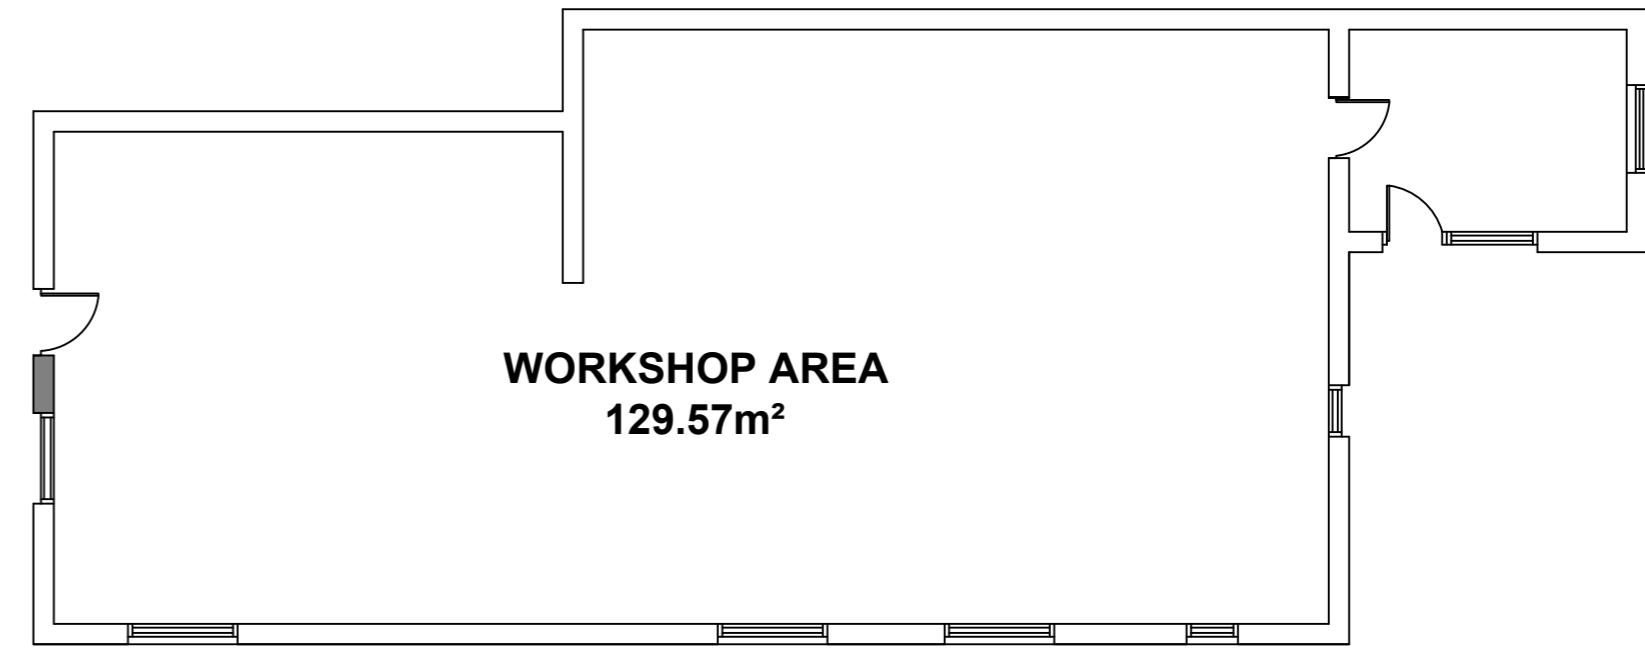


EXISTING FLOOR PLAN
Scale: 1:100

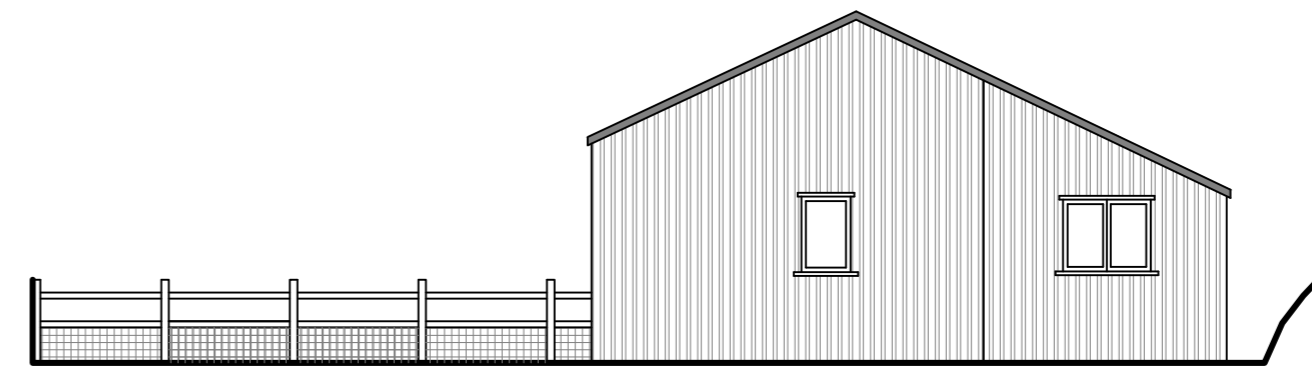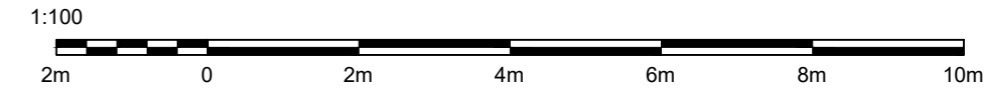


EXISTING SOUTH-WEST ELEVATION
Scale: 1:100

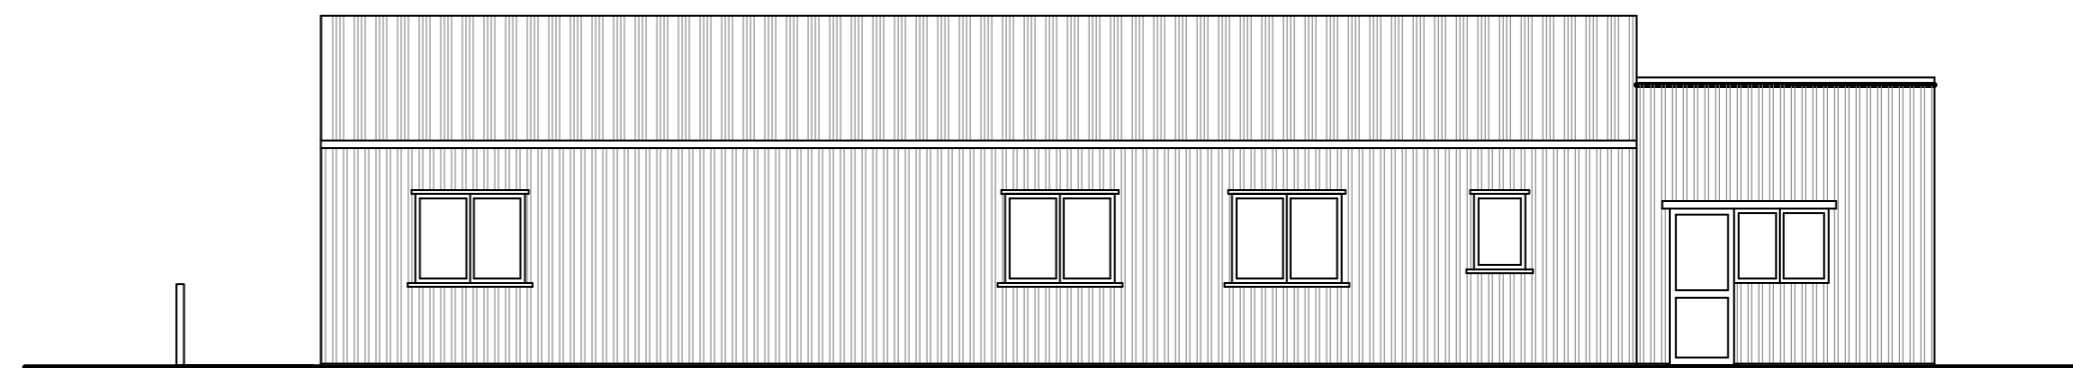


EXISTING NORTH-WEST ELEVATION
Scale: 1:100

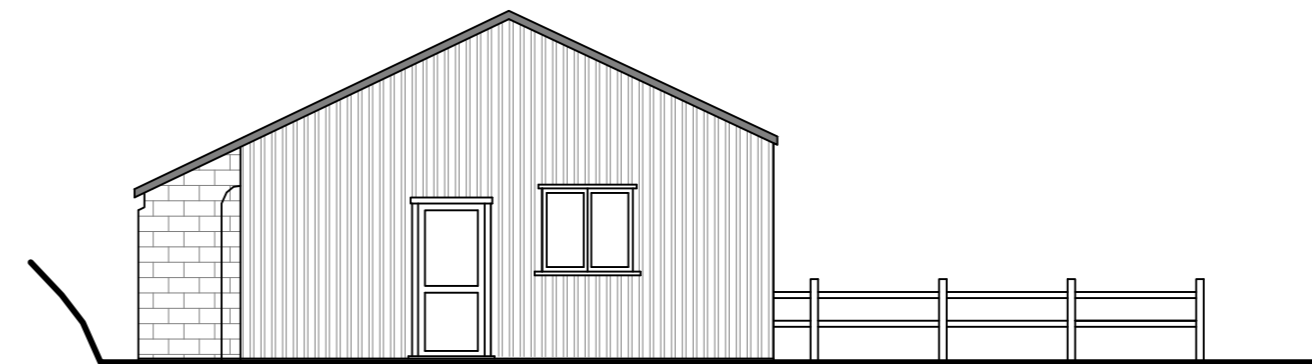

EXISTING NORTH-EAST ELEVATION
Scale: 1:100

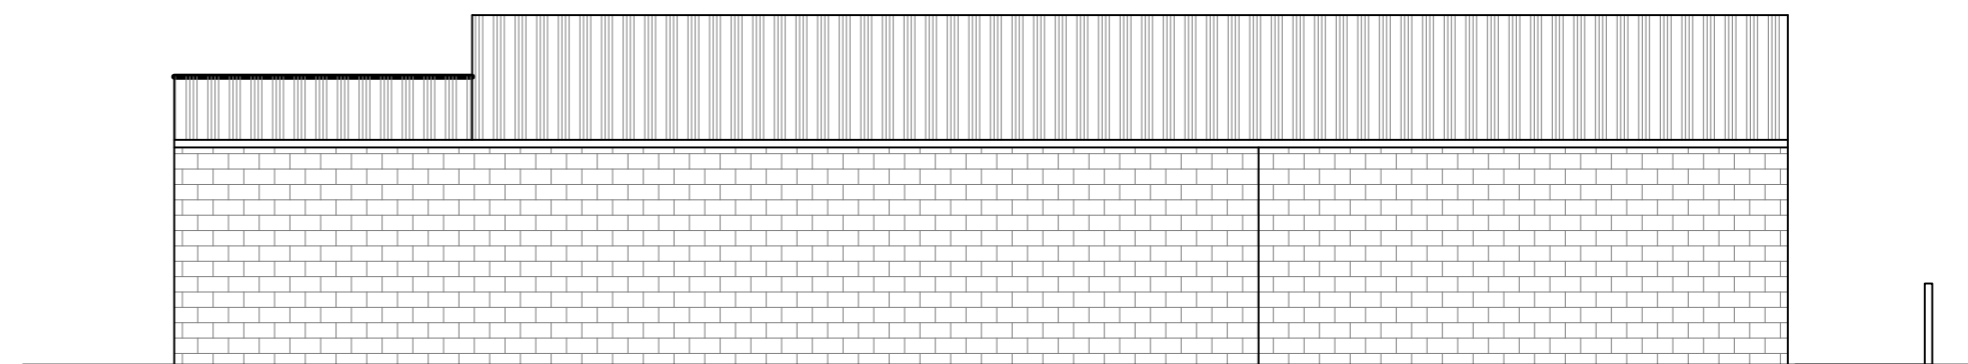

EXISTING SOUTH-EAST ELEVATION
Scale: 1:100

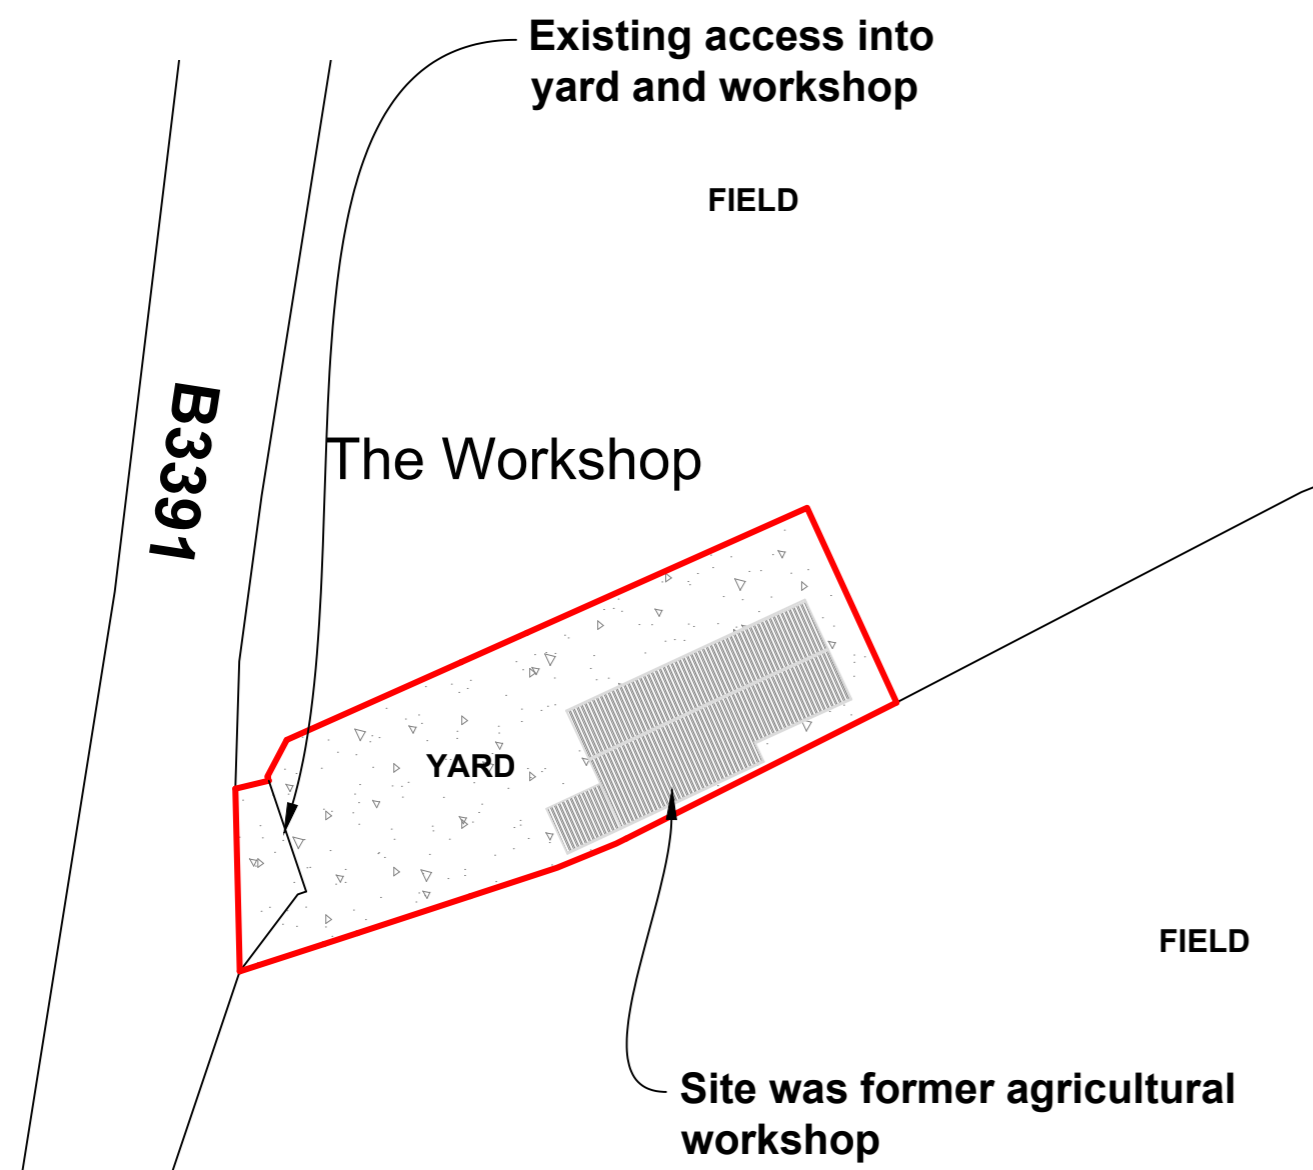

EXISTING SITE PLAN
Scale: 1:500



Notes:			
All dimensions are in millimetres			
The contractor is to check all dimensions on site before commencing work to his/her satisfaction. Do not scale from drawings unless for the purposes of Town and Country Planning Act. The copyright of this drawing belongs to Stacey Bosley of SB Planning. It may not be altered, reproduced or issued without prior agreement.			
REV:	DESCRIPTION:	BY:	DATE:
STATUS:			

CLIENT: P GOVIER
SURVEYOR: STACEY BOSLEY
SITE: THE WORKSHOP CULMSTOCK CULLOMPTON EX15 3HU
TITLE: LOCATION, EXISTING SITE, FLOOR AND ELEVATION PLANS PROPOSED CONVERSION OF REDUNDANT AGRICULTURAL WORKSHOP TO DWELLING- HOUSE
SCALE AT A2: 1:1250 AND 1:500
DATE: MARCH 2023
DRAWN BY: SB
PROJECT NO: 100/23
DRAWING NO: 001