




Existing Ground Floor Plan (1:50)

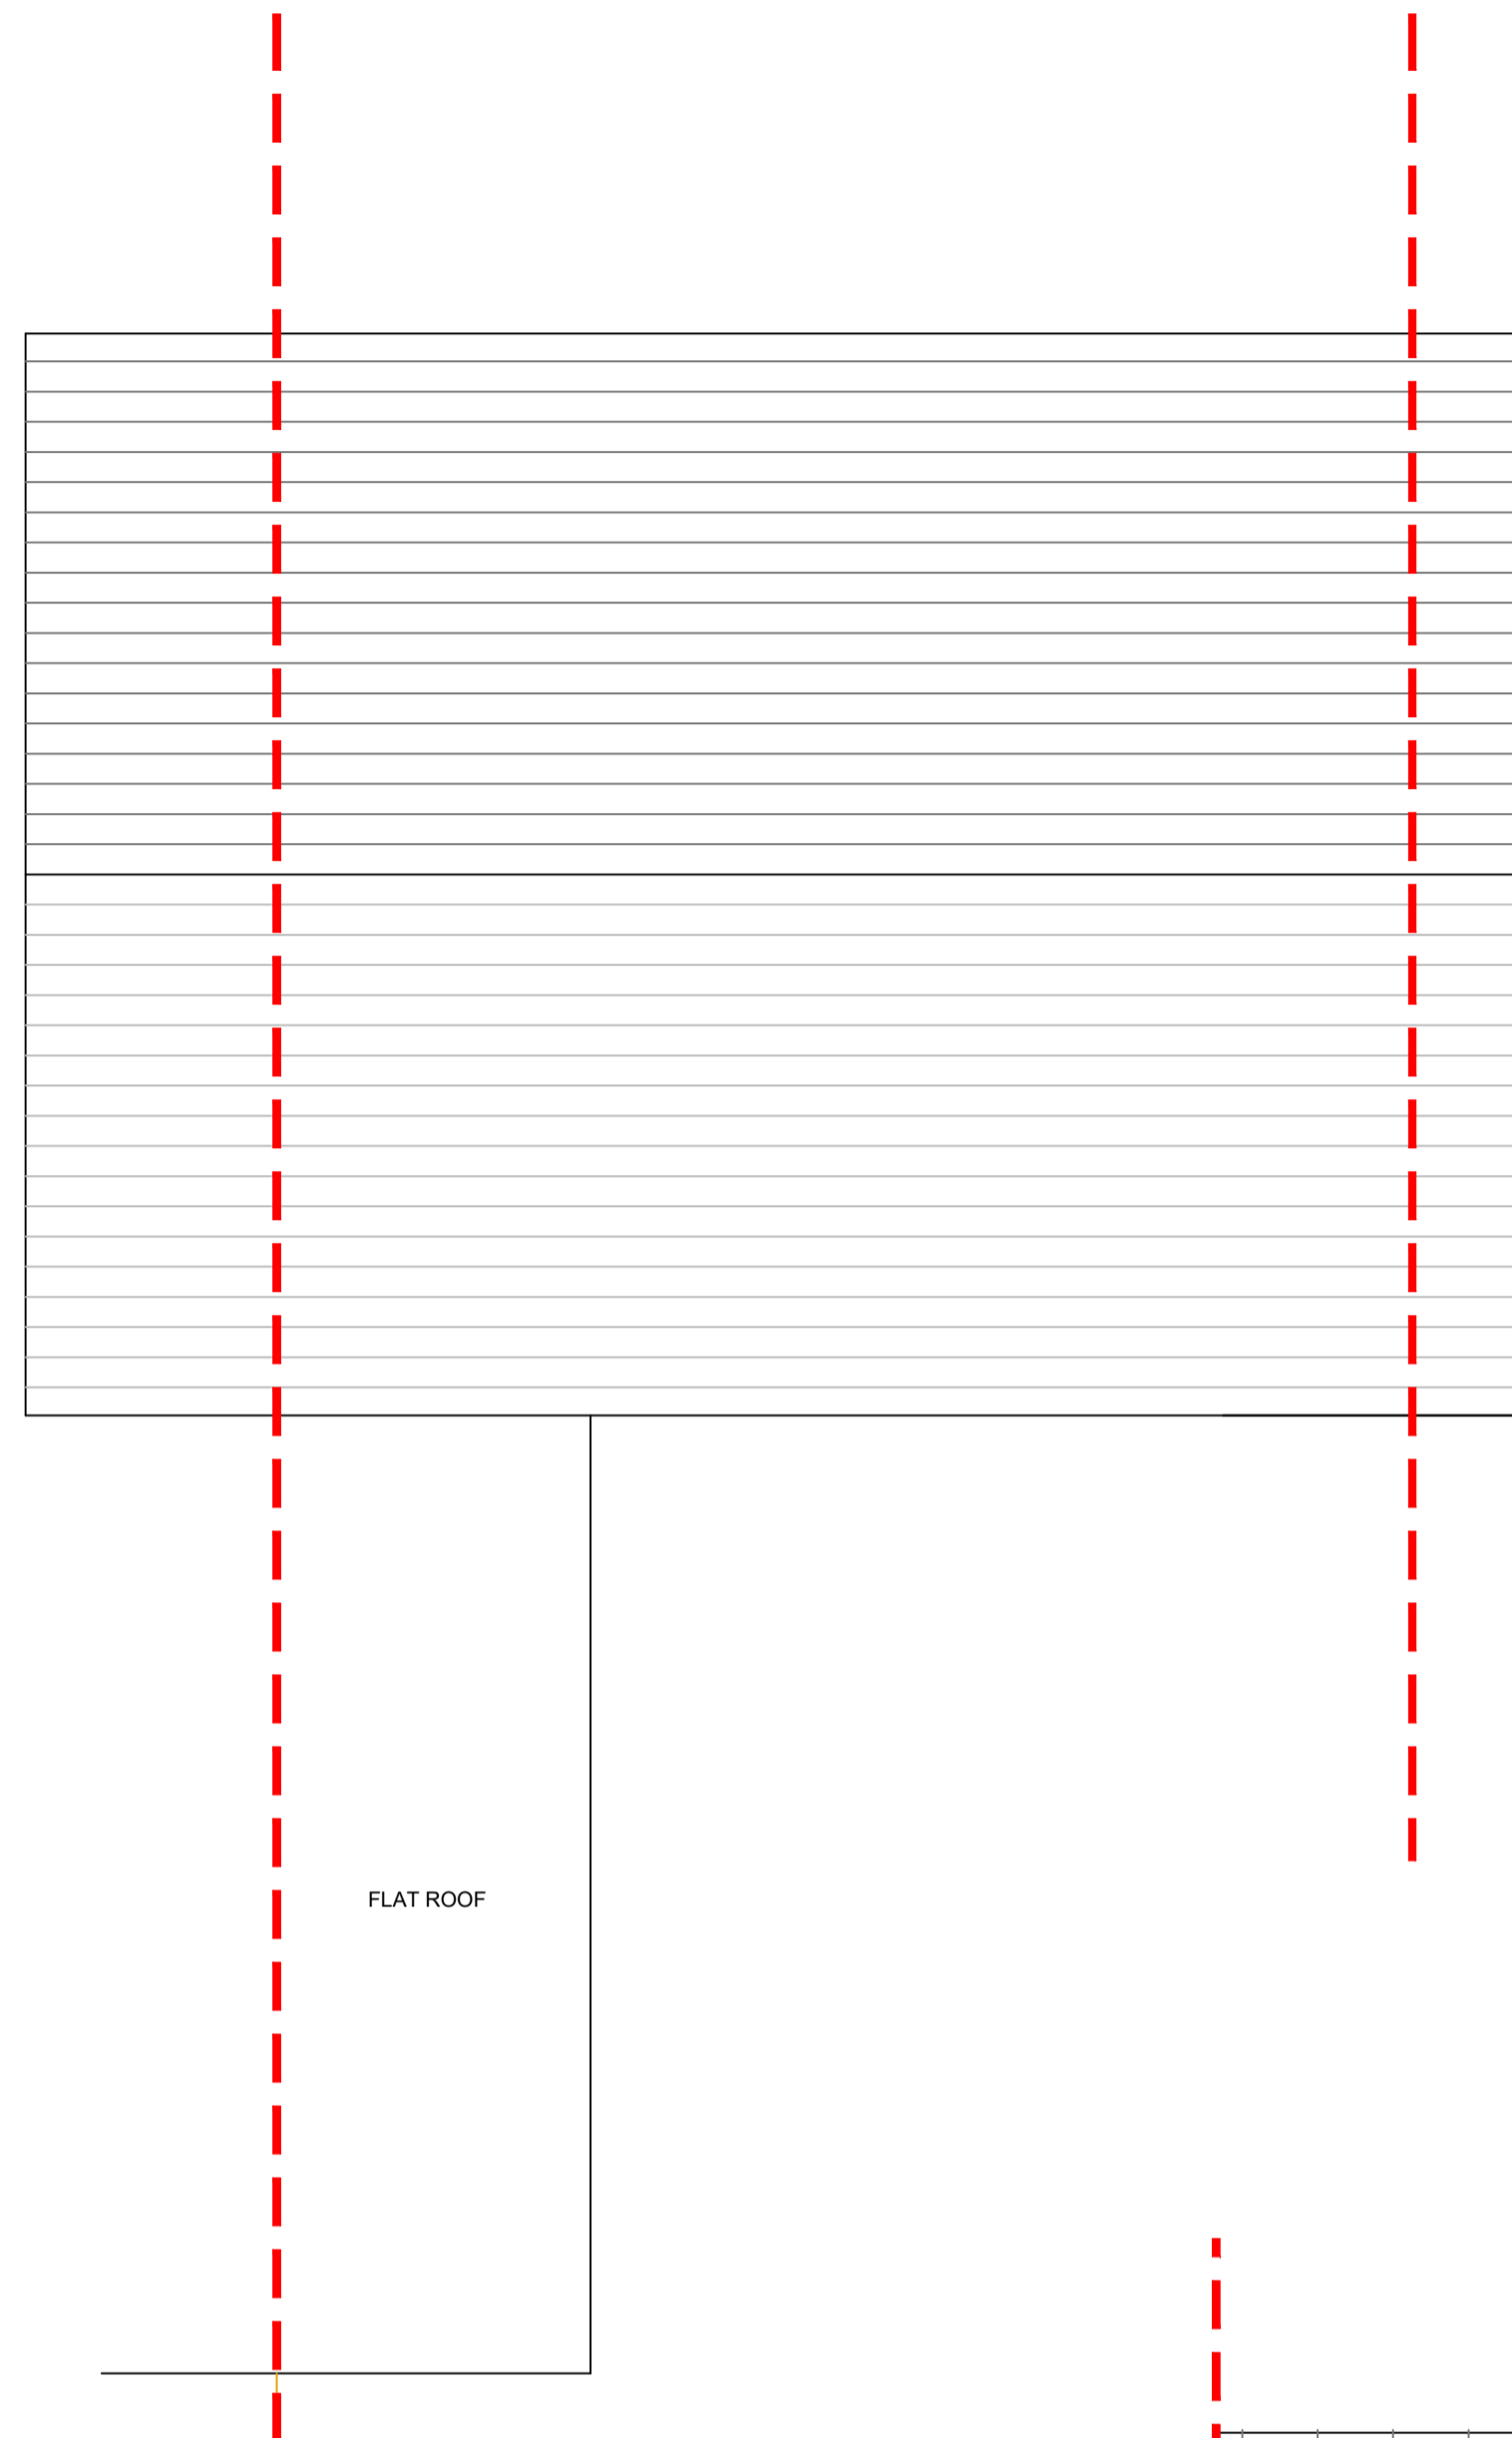

Existing Roof Plan (1:50)

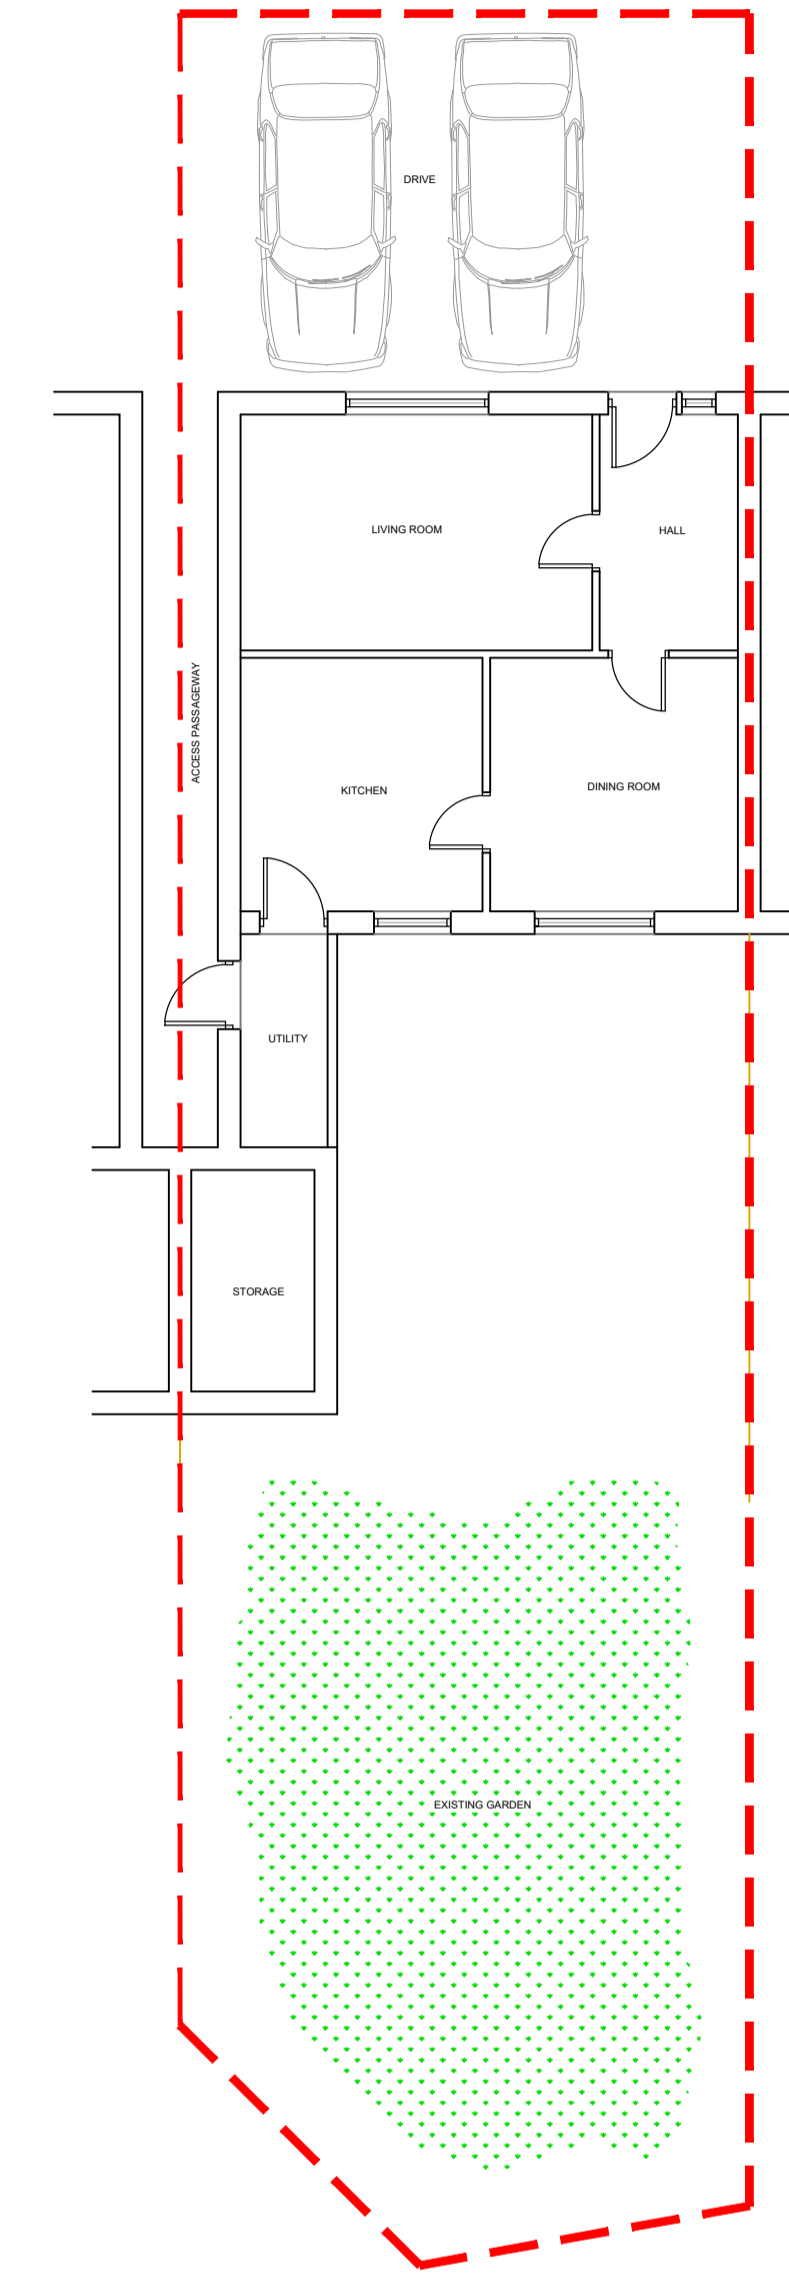

Existing Site Plan (1:100)

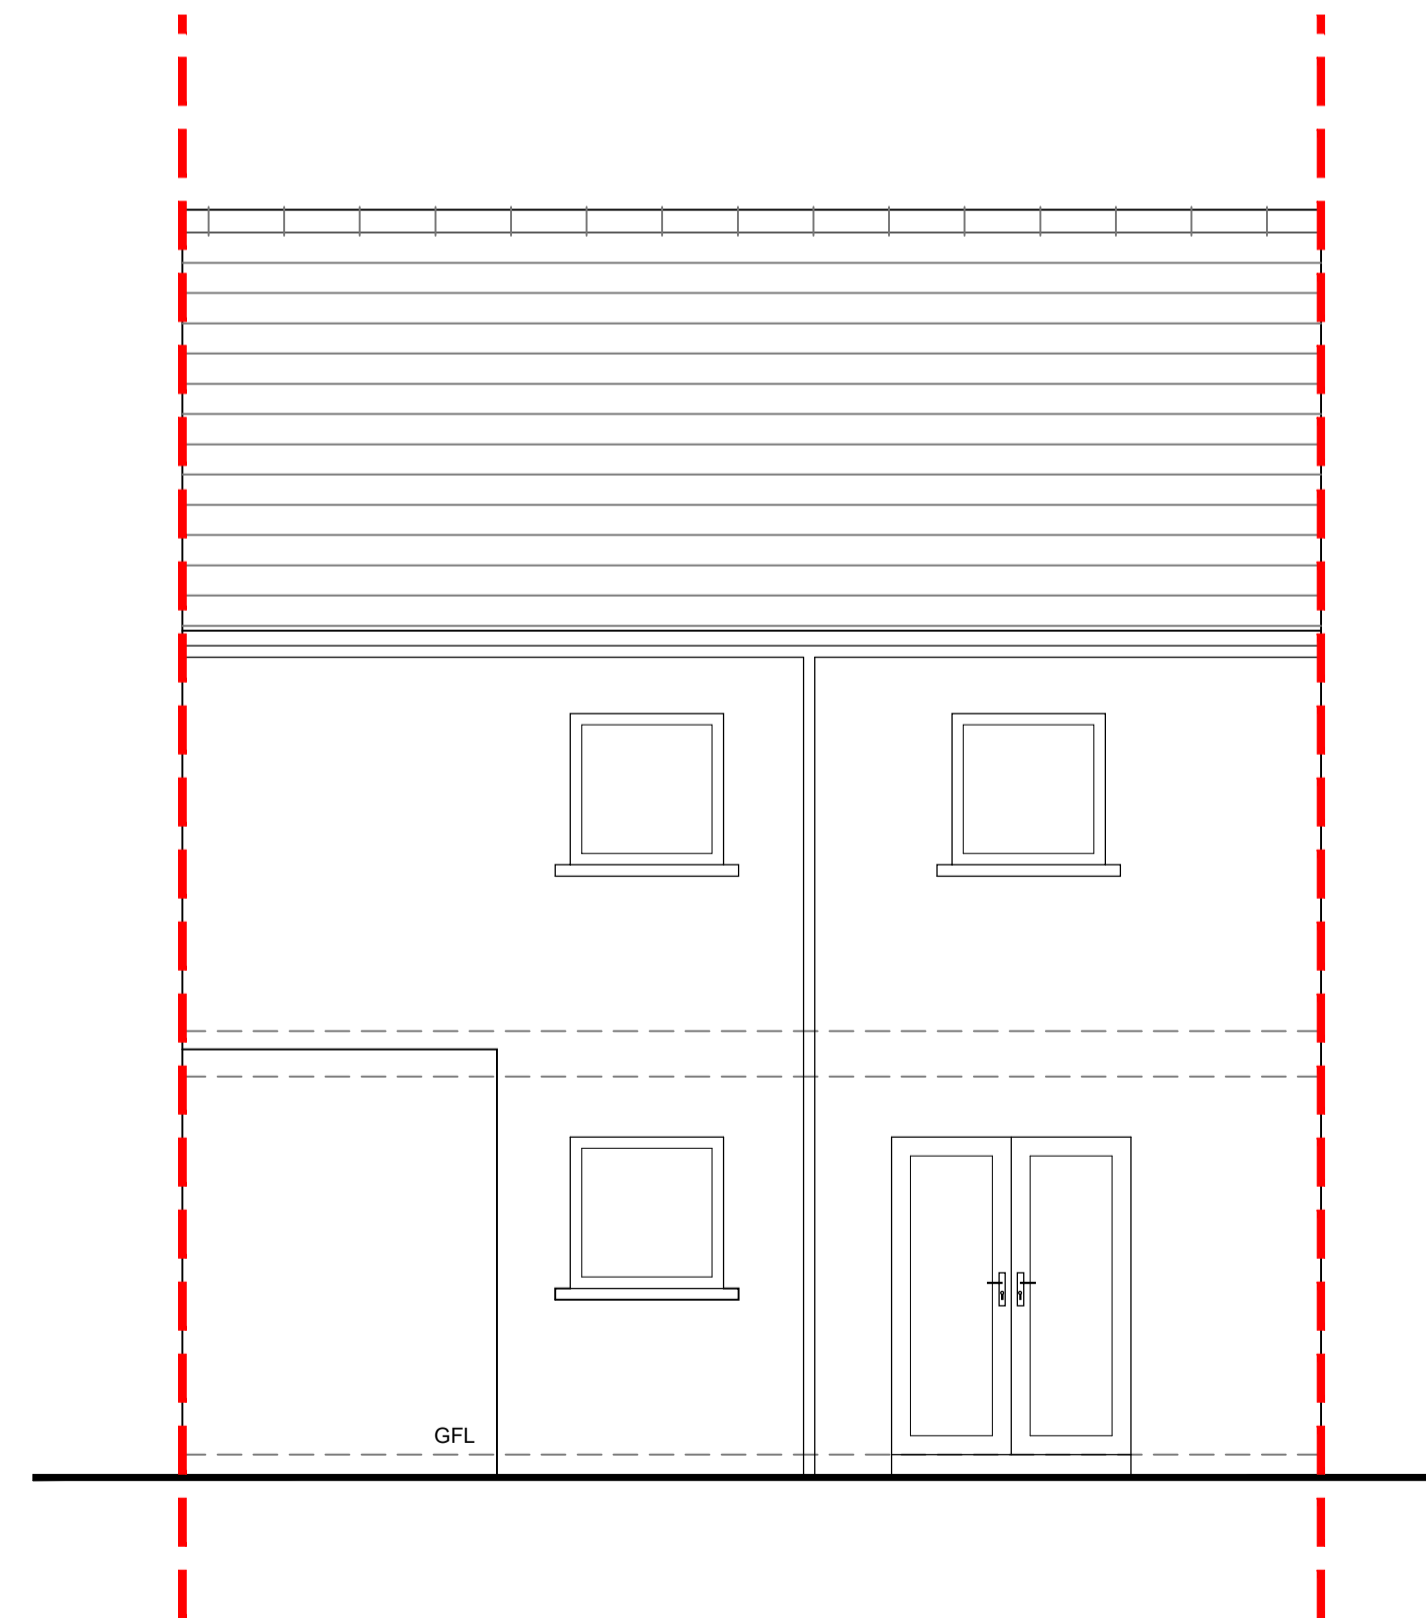

Existing Rear Elevations (1:50)

No.	Revision	Date	Drwn
CLIENT: Mr William Beckwith			
PROJECT: 11 Smithy Croft Road, Gargrave, BD23 3SL			
TITLE: Existing Floor, Roof Plans & Elevations			
Drawn TM	Chkd	Date April 2023	Scale As Shown @ A1
Contract No. WB060	Drw No. DR-001	Revision	-