


This drawing is the copyright of Elmstone Design LLP & Elmstone Architectural Ltd. The Contractor is to check all site dimensions and levels before work commences. Do not scale from drawings. This drawings must be read with and checked against all structural and other specialist drawings, specification and bills of quantity. Contractor is to notify Architect of any discrepancies. The contractor is to comply with all current Building Standard and Building Regulation Requirements whether or not specifically stated on these drawings.

Notes:

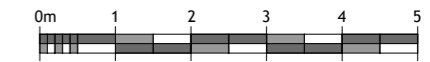


PLANNING

PROPOSED RIGHT SIDE ELEVATION (NORTH WEST) 1:100 @ A3 SIZE

NOTE: TREE & SHRUB POSITIONS INDICATIVE ONLY

-	06.09.22	ISSUED FOR CLIENT COMMENT	SM
A	13.04.23	CHANGES TO PORCH WINDOWS & ISSUED FOR CLIENT COMMENT	SM
B	18.04.23	CHANGES TO PORCH WINDOW & ISSUED FOR CLIENT COMMENT	SM
C	19.04.23	CHANGES TO PORCH WINDOW & ISSUED FOR CLIENT COMMENT	SM
Rev. Date	Description	By	

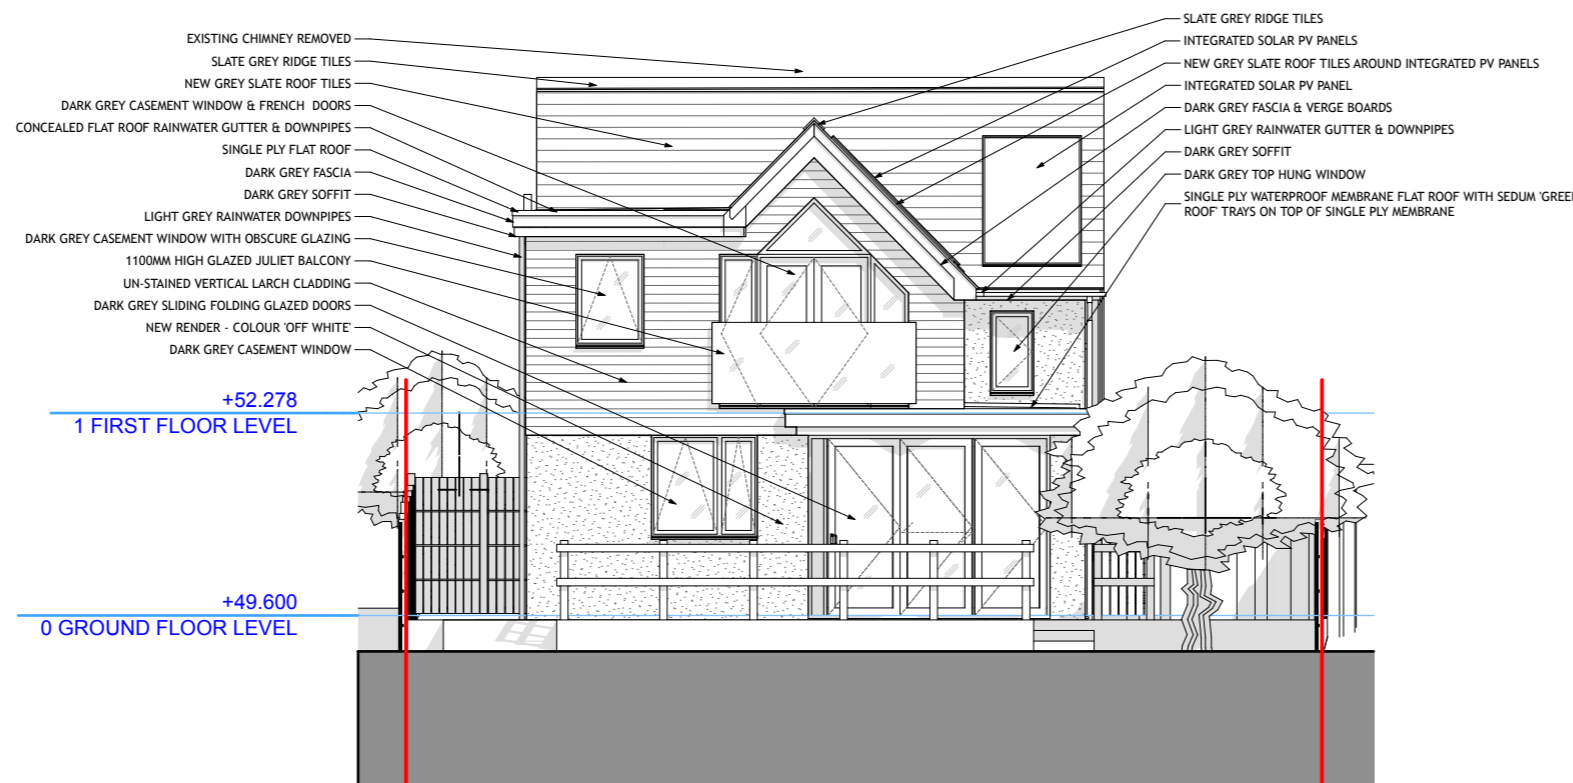

PROPOSED REAR ELEVATION (SOUTH WEST) 1:100 @ A3 SIZE

ELMSTONE ARCHITECTURAL Ltd
 07837 876284 | sean@elmstonearchitectural.com
 13 Charles Road, Cowes, Isle of Wight, PO31 8HG

Client **Gareth Fowler & Maddy Neville-Jones**

Project
9 Place Road, Cowes, Isle of Wight

Drawing
Proposed Rear & Right Side Elevations

Drawing Scale	Date	Status	Drawn By
1:100 @ A3	05/09/2022	Planning	SM

Drawing No.
280/PL 09 Rev. C