




IF IN ANY DOUBT PLEASE ASK THE DESIGNER FOR CLARIFICATION
DO NOT SCALE FROM DRAWINGS. ALL DIMENSIONS TO BE CHECKED ON SITE
THE COPYRIGHT FOR THESE DRAWINGS REMAINS THE PROPERTY OF BLUEROCK
HOMES. THEY MUST NOT BE REPRODUCED IN ANY WAY WITHOUT BLUEROCK'S
PRIOR WRITTEN CONSENT

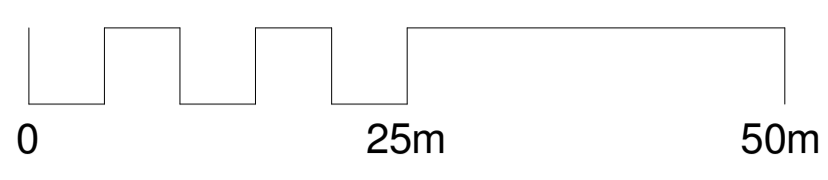

1:500 SCALE

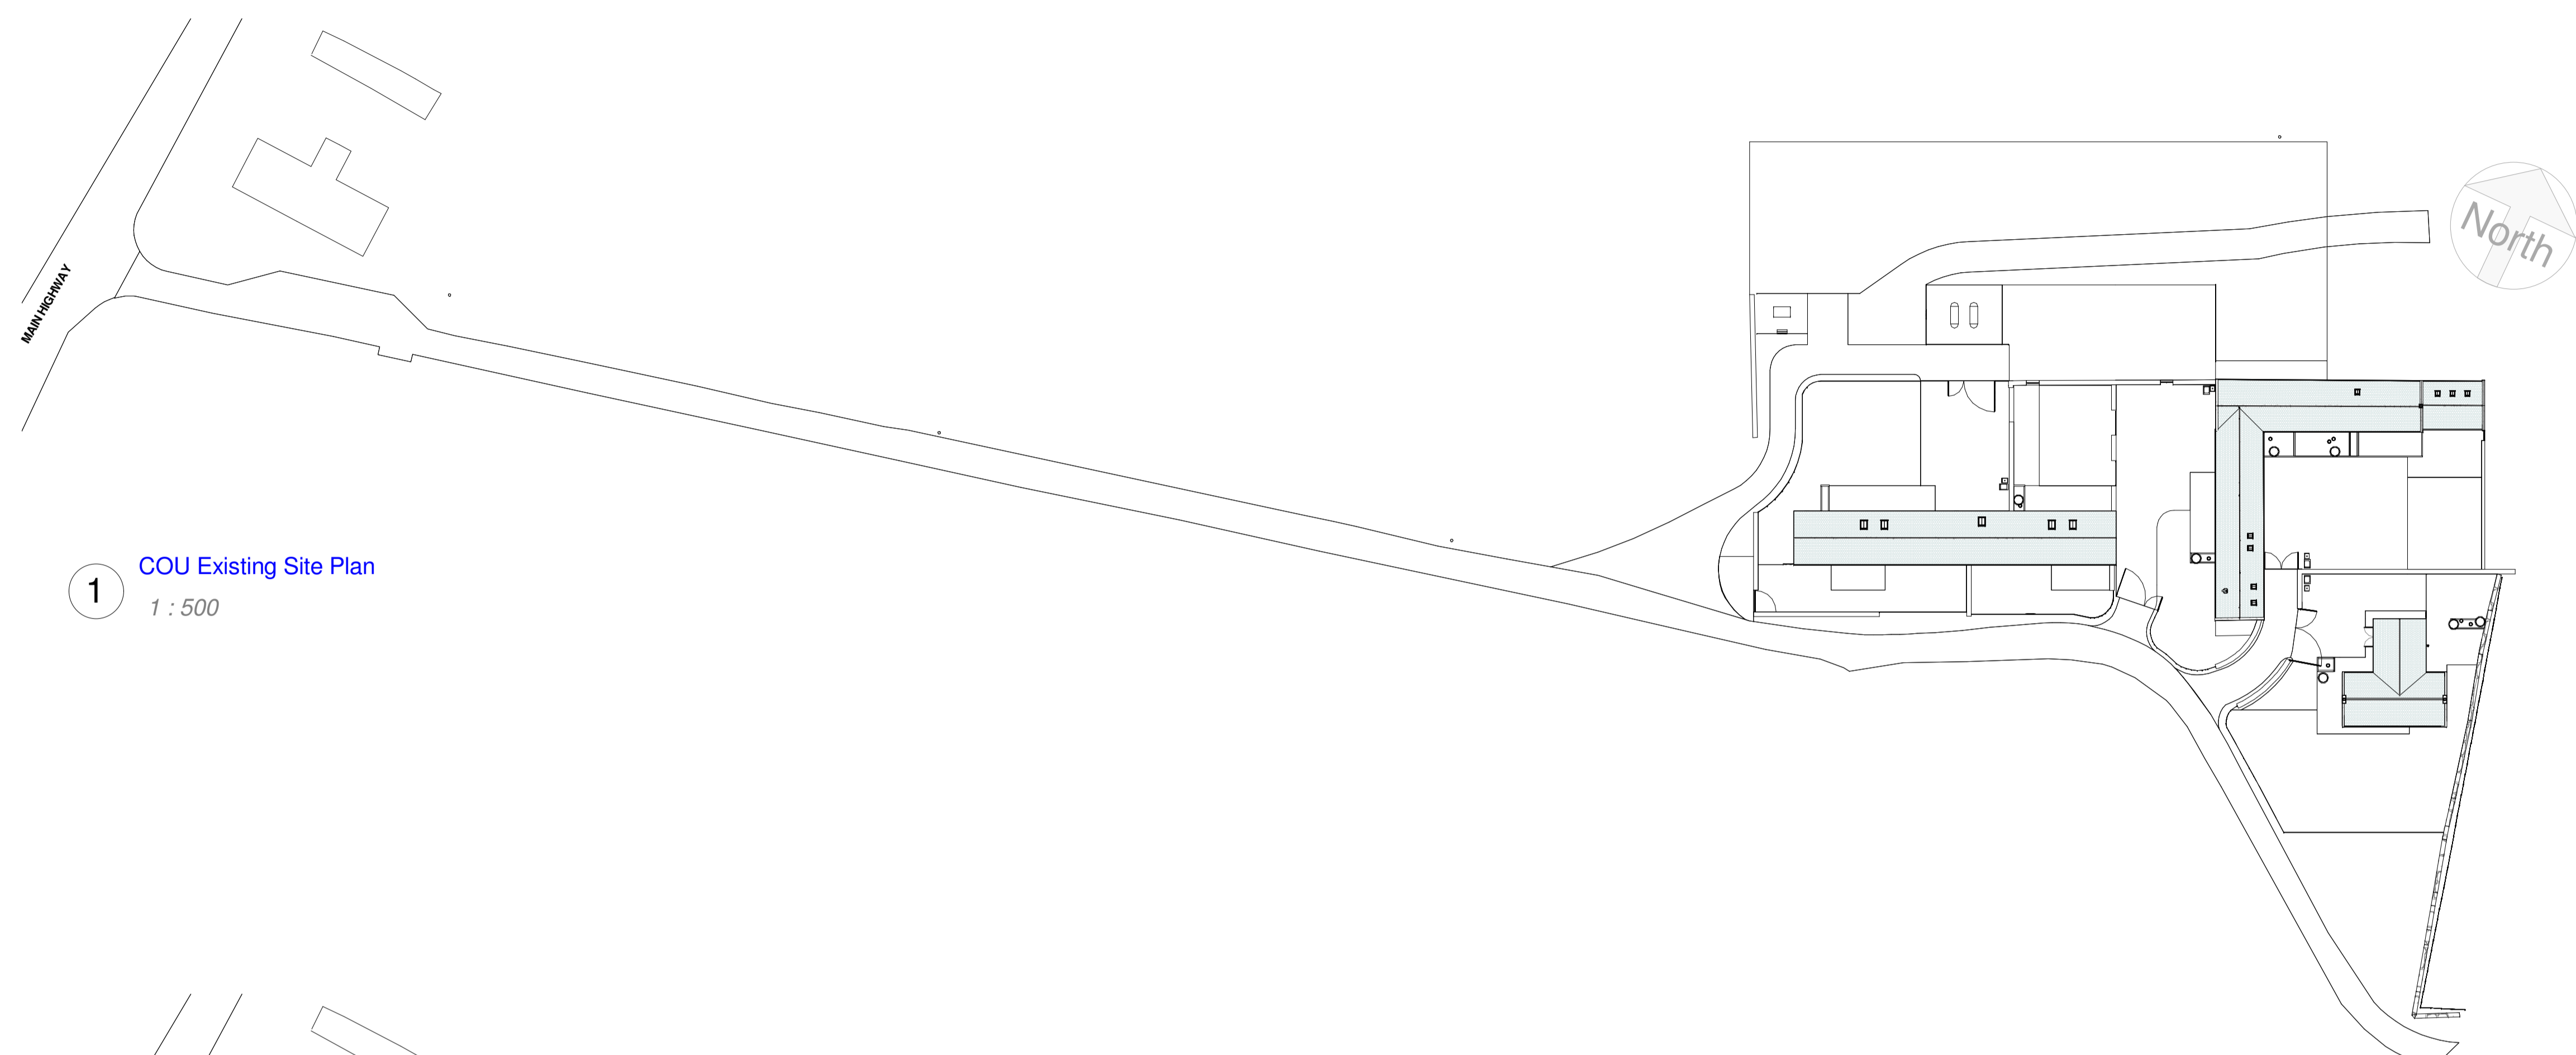

1 COU Existing Site Plan
1 : 500

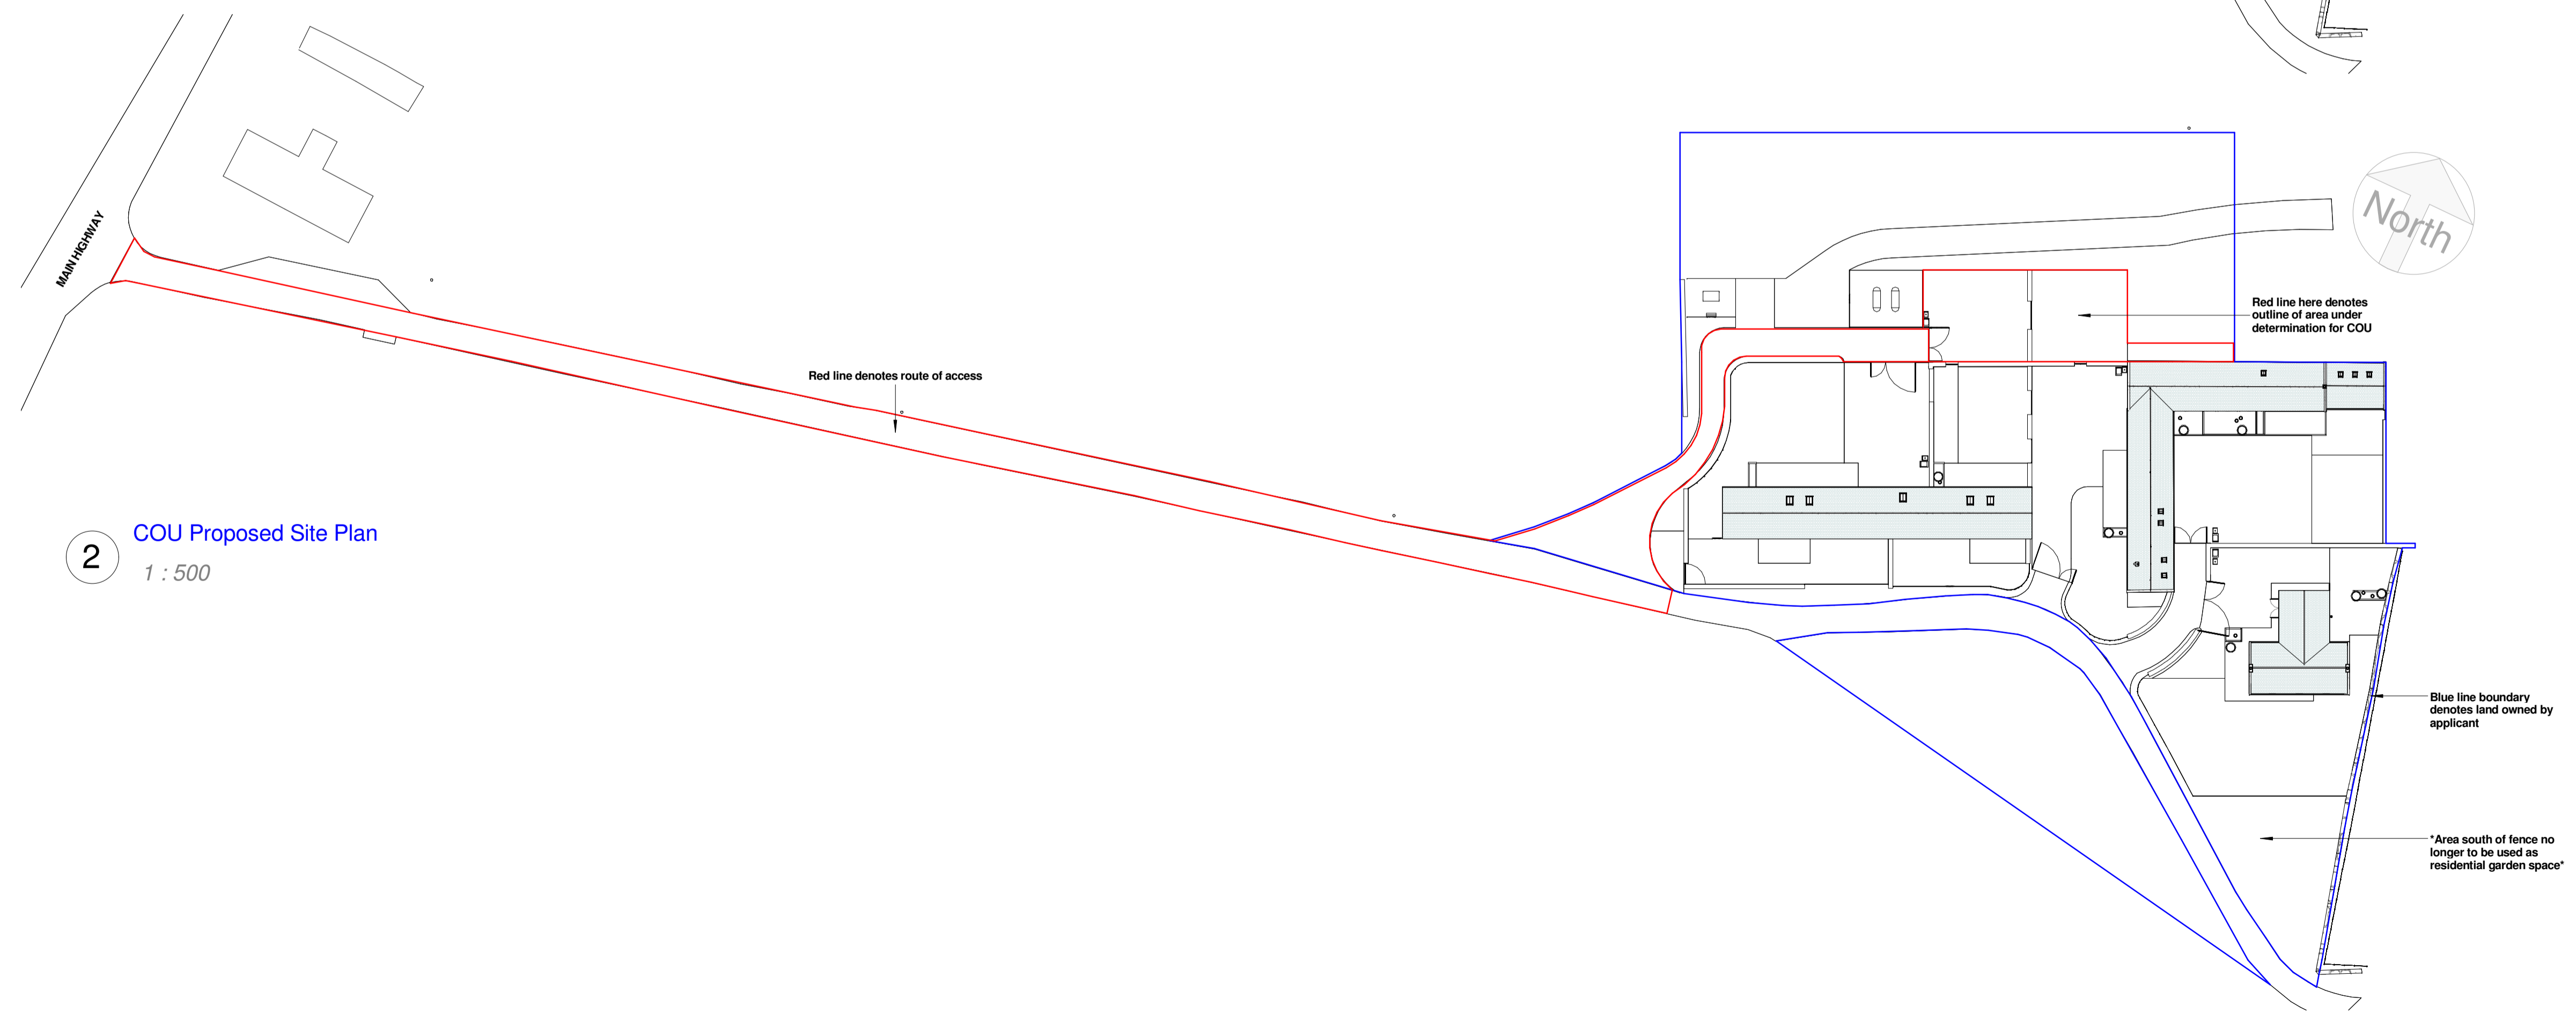

2 COU Proposed Site Plan
1 : 500

No.	Revision Description	Date	By
REVISION SCHEDULE			

Drawing Issue 17/04/2023 13:35:50

CLIENT: **RBJ Developments Ltd**

PROJECT: **Boulmer Devel**

PROJECT ADDRESS: **Seaton House Farm
Seaton Point
Boulmer
NE66 3BH**

TITLE: **COU - Existing and Proposed Site Plans**



SCALE	DATE	DESIGN	DRAWN	CHECKED
1:500	APR 23	RGP	RGP	RGP
STAGE:	DRAWING NUMBER:	PROJECT NUMBER:	SHEET CODE:	
Plan.	70 - A1	BLMR	A1	