




01 Proposed South East Elevation
1:100

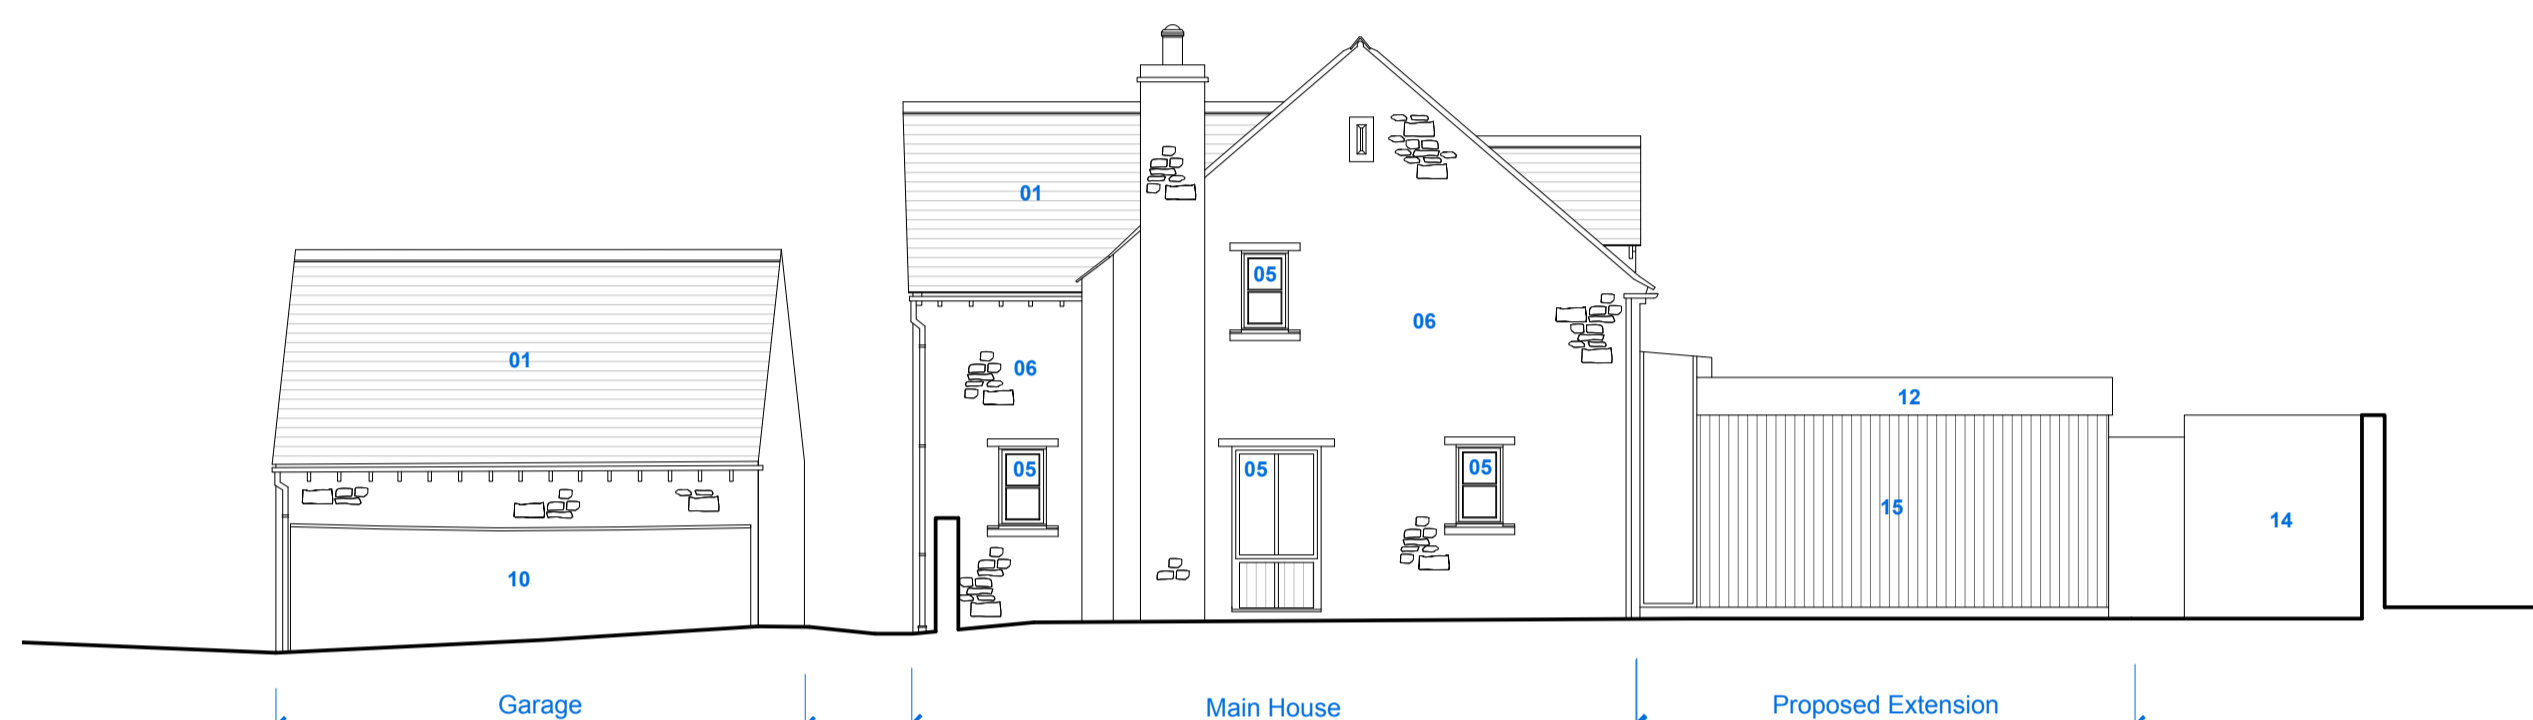

02 Proposed North East Elevation
1:100

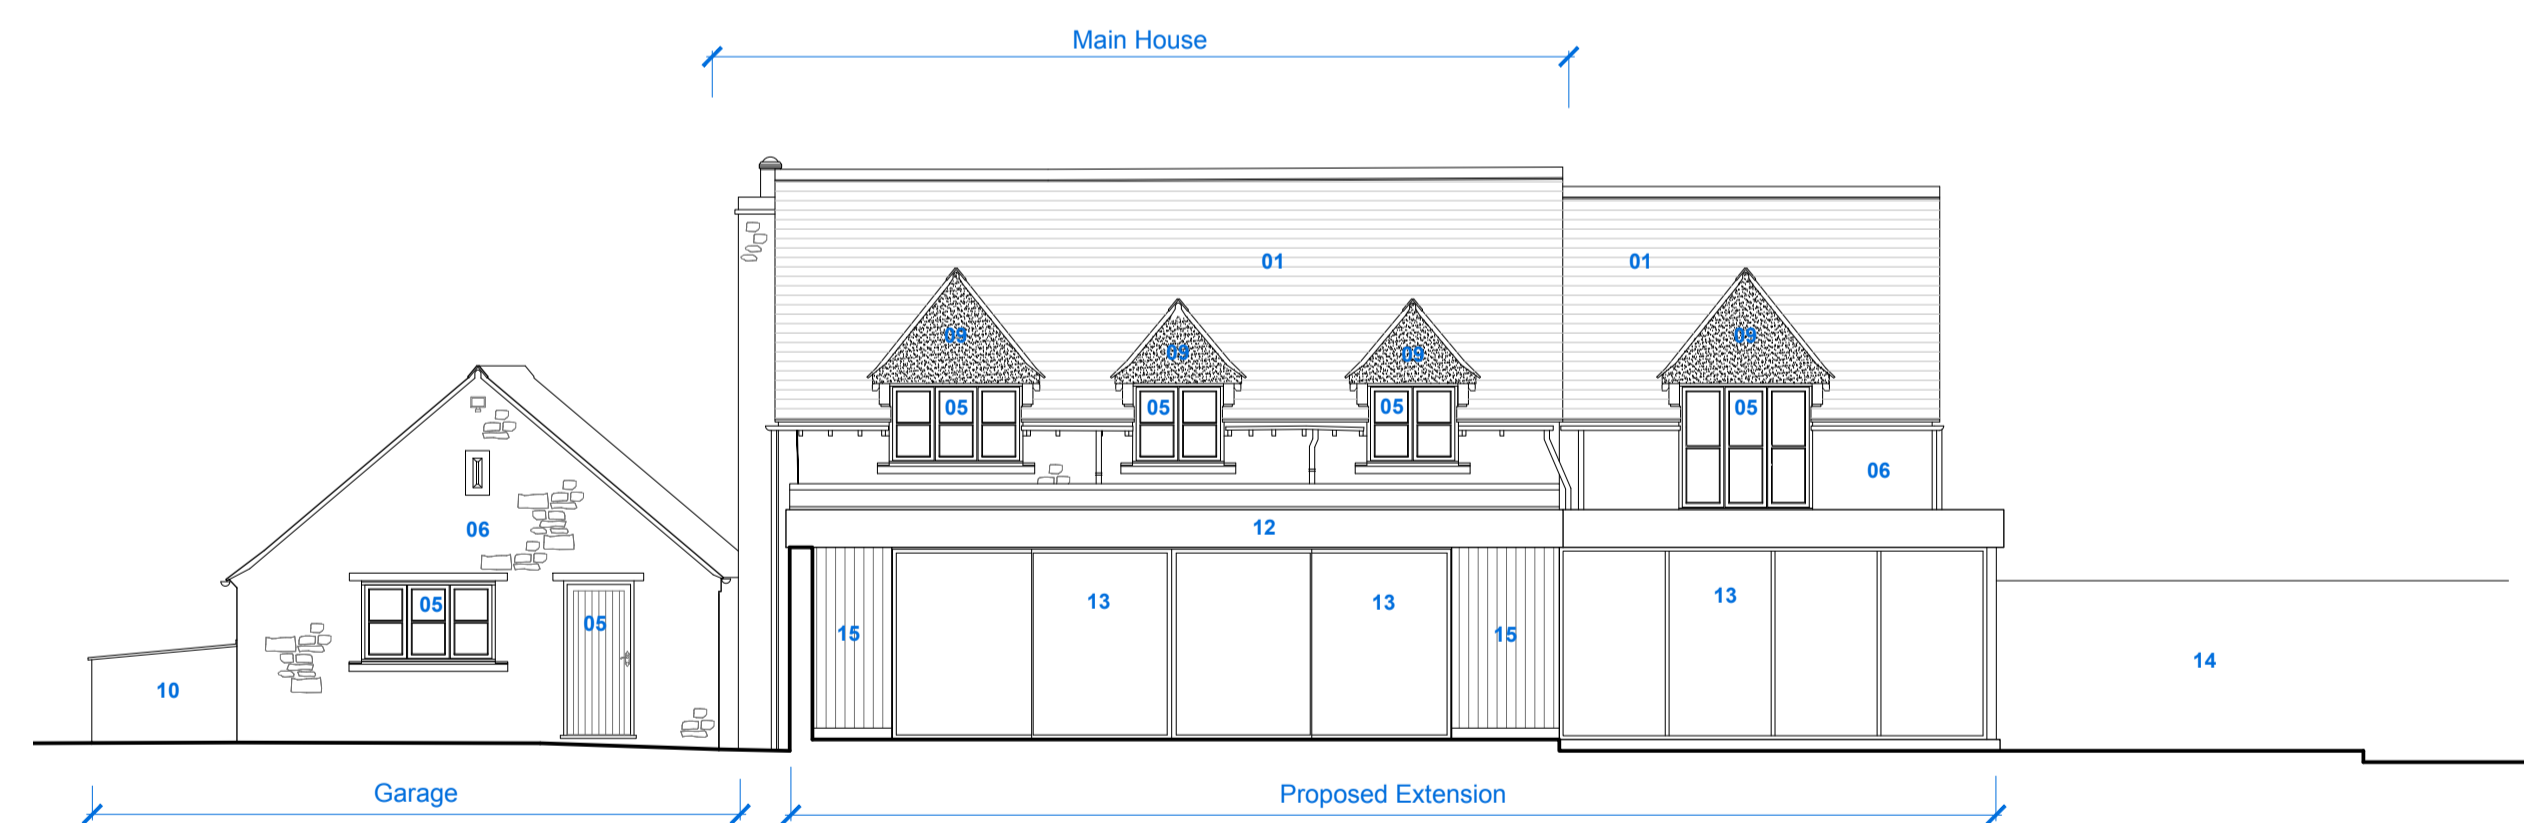

03 Proposed North West Elevation
1:100

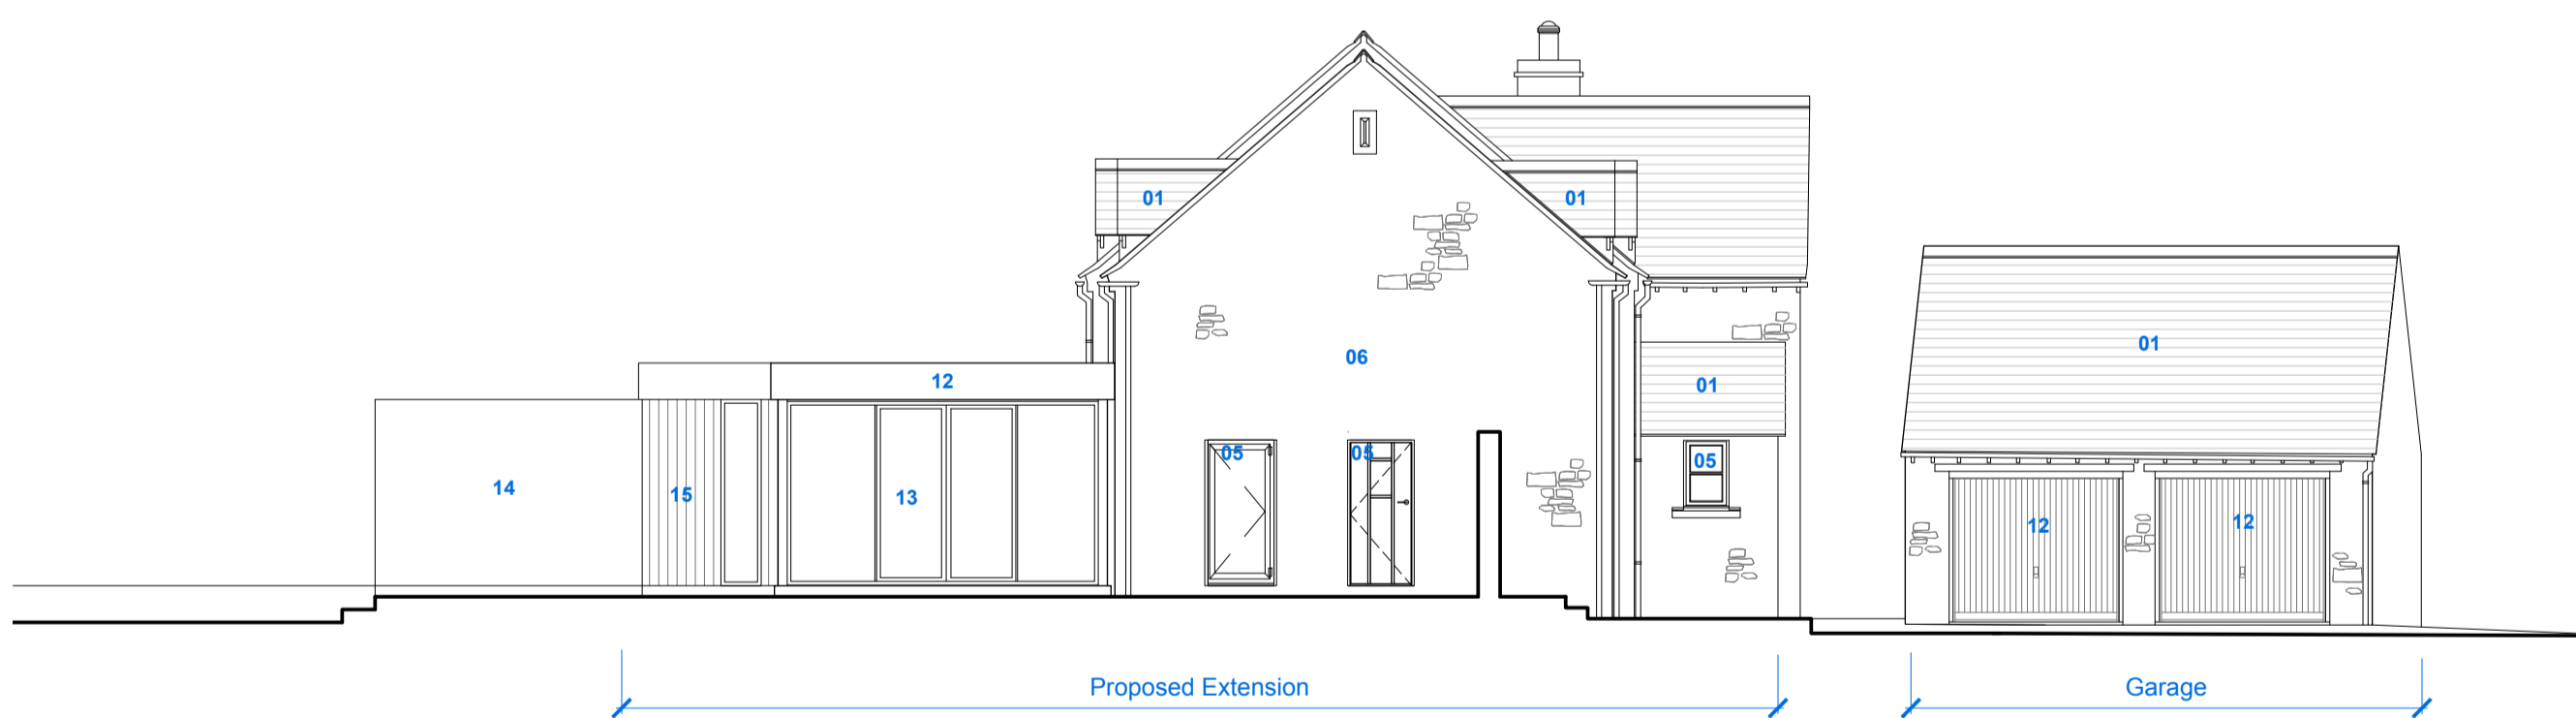

04 Proposed South West Elevation
1:100

- Existing
- Proposed
- Material Key**
- 01 Stone Roof Tile
- 02 Green Roof
- 03 Gravel
- 04 Patio Paving
- 05 Painted Timber Windows and Doors
- 06 Cotswold Stone
- 07 Garage Doors
- 08 Timber Post
- 09 Render
- 10 Painted Plywood
- 11 PVC Glazing
- 12 Bronze Coloured Copper
- 13 Slimline Glazing
- 14 Local Drystone
- 15 Timber Cladding

DRAWING REPRODUCED FROM ORIGINAL SURVEY DRAWINGS BY:
EDWARD GARDNER SURVEYS TEL:07775 488916

0m 1m 5m 10m

Scale 1:100

Drawing scale may be affected by printing, scanning or copying.

Rev	Description	Date
P5	Issued for PLANNING	14/04/23
P4	Issued for Planning	03/12/21
P3	Issued for Discussion With Clients	01/12/21
P2	Issued for Planning	17/09/21

DESIGN STOREY

13 Royal Crescent, Cheltenham, GL50 3DA
01242 907 900 hello@design-storey.co.uk

Drawing

Proposed Elevations

Address	Project No.	Drawing No.	Revision
Sunnyside, Wilney Road, Ramsden OX7 3AS	2102	P005	P5
Issue	Scale		
PLANNING	1:100@A1		