




**SOUTH EAST ELEVATION**  
[SCALE 1:100]

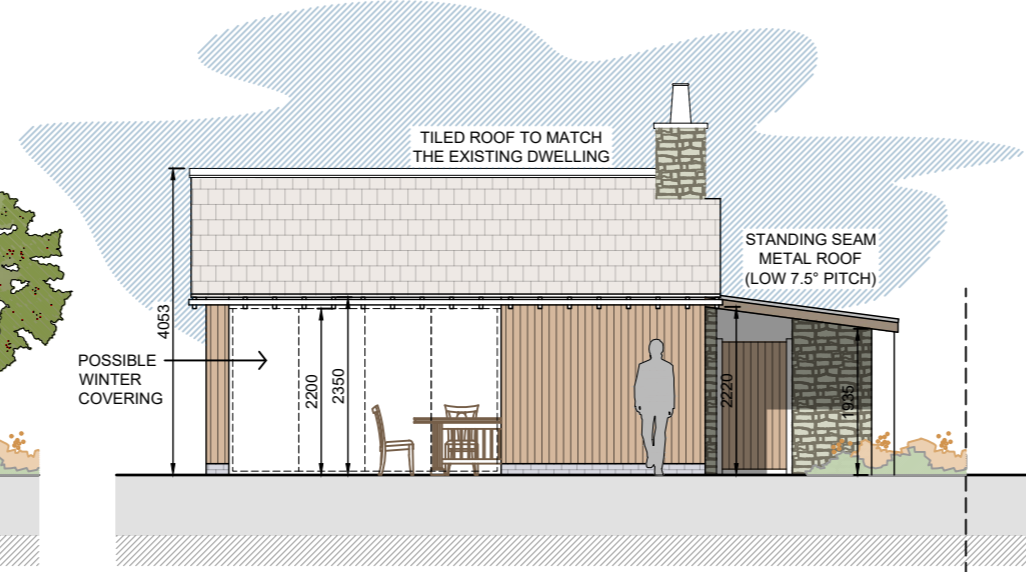

**NORTH EAST ELEVATION**  
[SCALE 1:100]

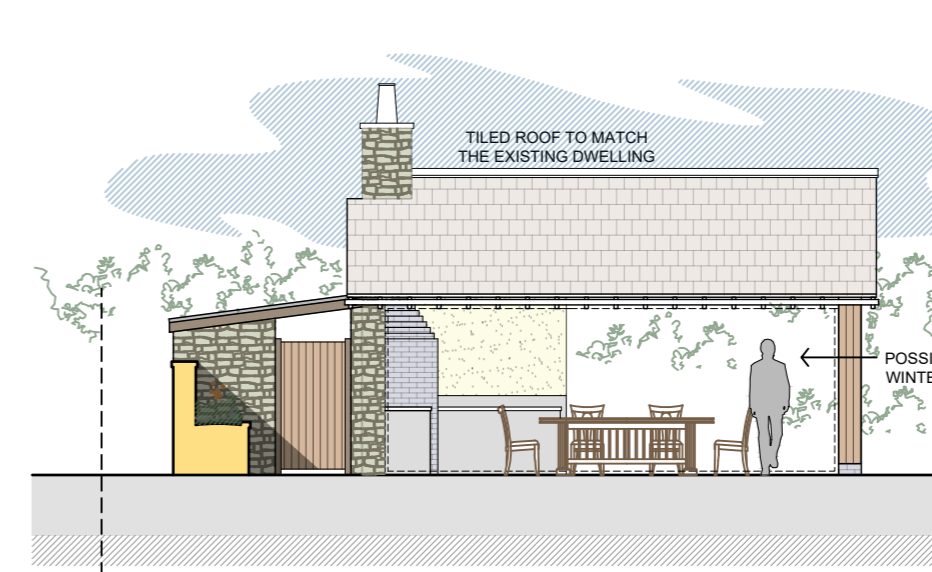


**SOUTH WEST ELEVATION**  
[SCALE 1:100]

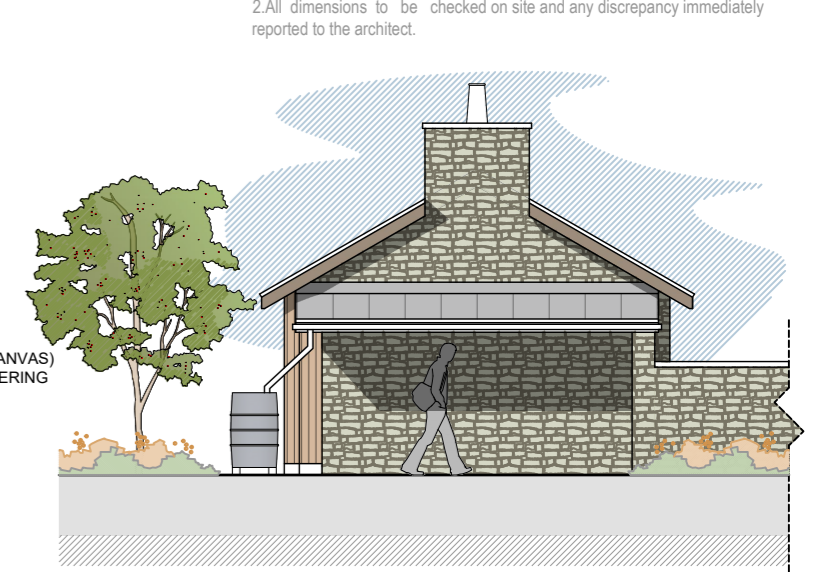

**NORTH WEST ELEVATION**  
[SCALE 1:100]

1. © COPYRIGHT  
All designs and information conveyed are the intellectual property of HILL READING ARCHITECTS. The unauthorised copying, usage or distribution of this drawing or the contents of, in part or in whole is forbidden without express permission.  
2. All dimensions to be checked on site and any discrepancy immediately reported to the architect.

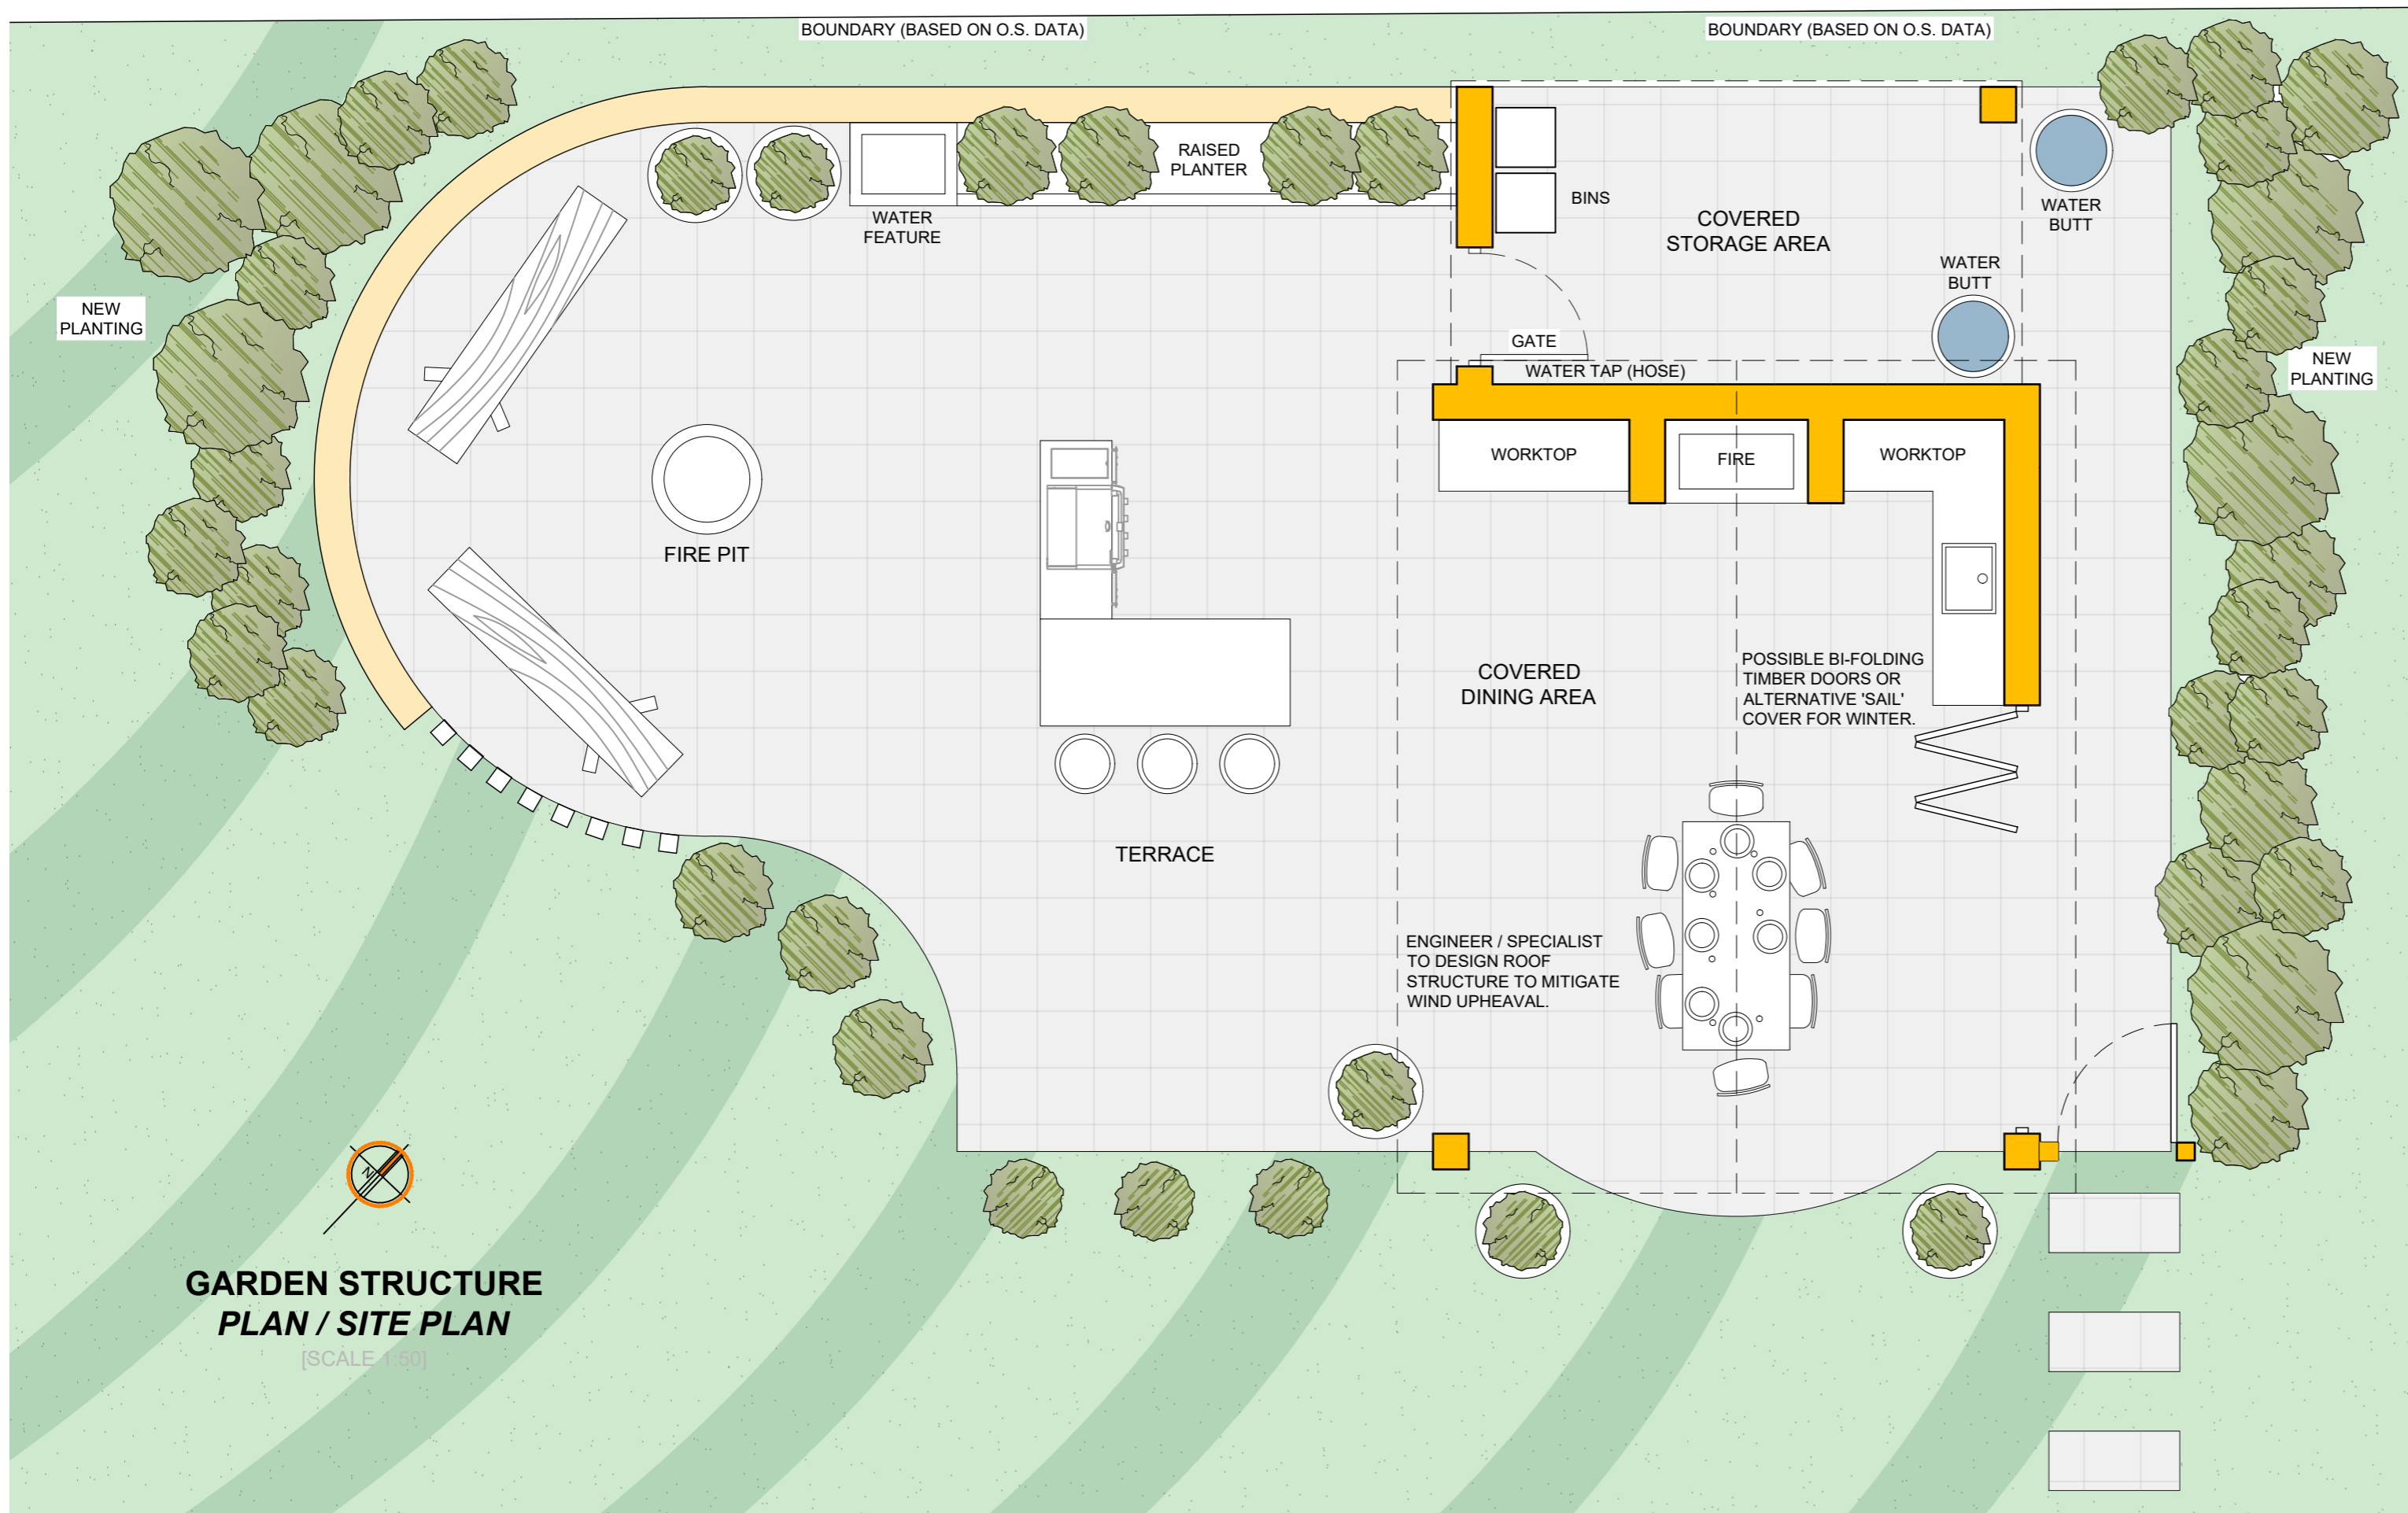

**GARDEN STRUCTURE  
PLAN / SITE PLAN**  
[SCALE 1:50]



**SCHEDULE OF MATERIALS:**

NATURAL STONE AND TIMBER CLAD WALLS  
PLAIN TILED ROOF TO MATCH THE HOST DWELLING  
TIMBER DOORS

**LEGEND**

- New Walls
- Overhead Structure

Revision:

**Hill.Reading  
Architects**

Chartered Architects, Coach House Studio,  
34A Chamberlain Street, Wells, BA5 2PJ

01749 689060  
mail@hillreading.co.uk

Client Mr & Mrs. R. Blake

Job 3 Court Park,  
Butleigh,  
BA6 8SU

Title Garden Structure: Plan and Elevations  
AS PROPOSED

Scale 1:50, 1:100 @ A2

Date April 2023

Drawn JO

Checked OH

Drng No **H6748 / 100A**