



Dashed line shows the ground level which conceals the building from the West

West Elevation

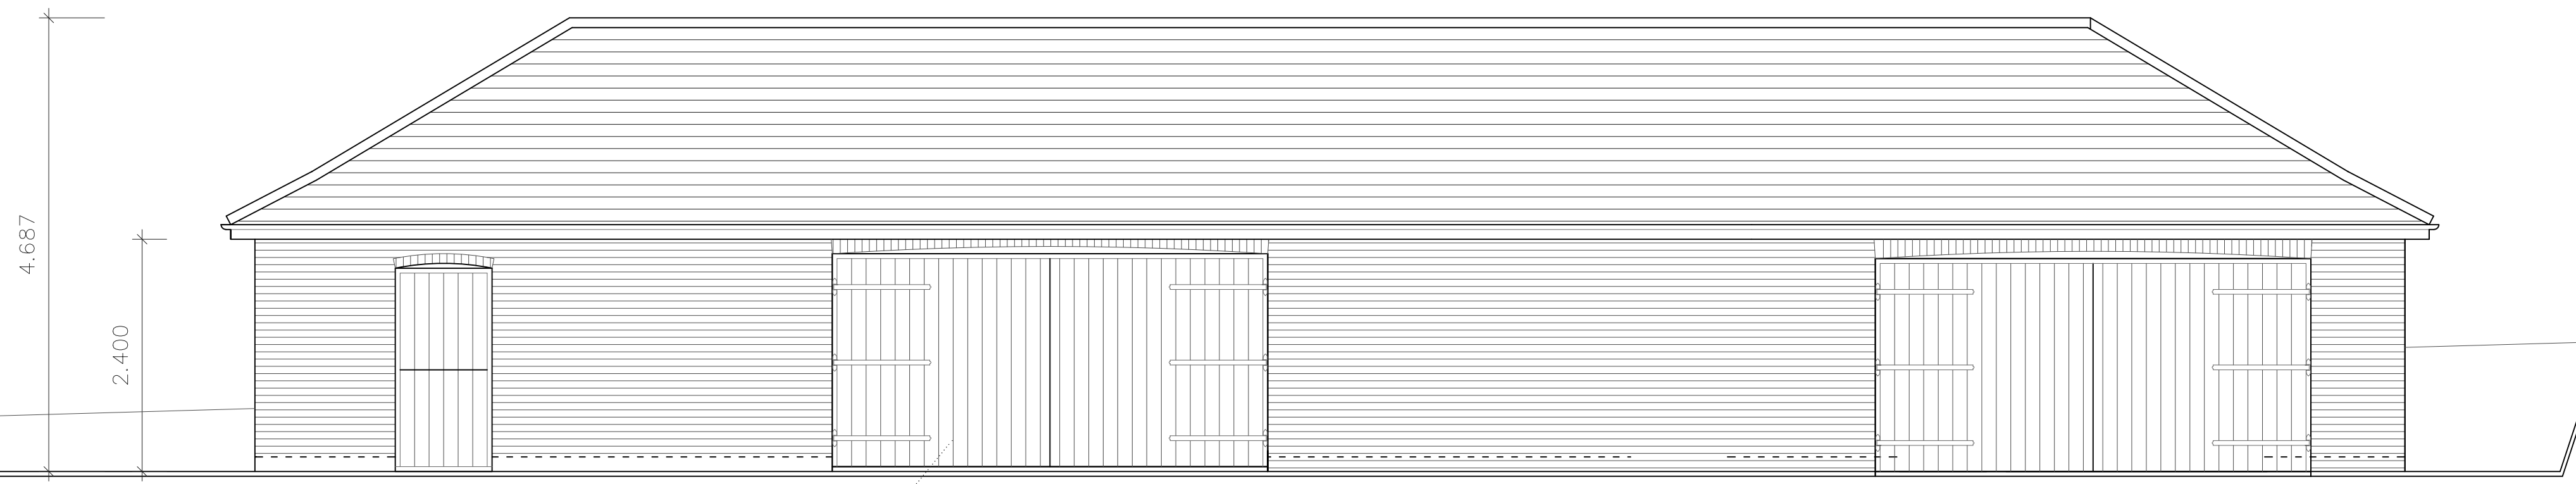


East Elevation


All joinery to be black. Shutters and boarded doors to be timber and windows / glazed doors to be black powder coated aluminium

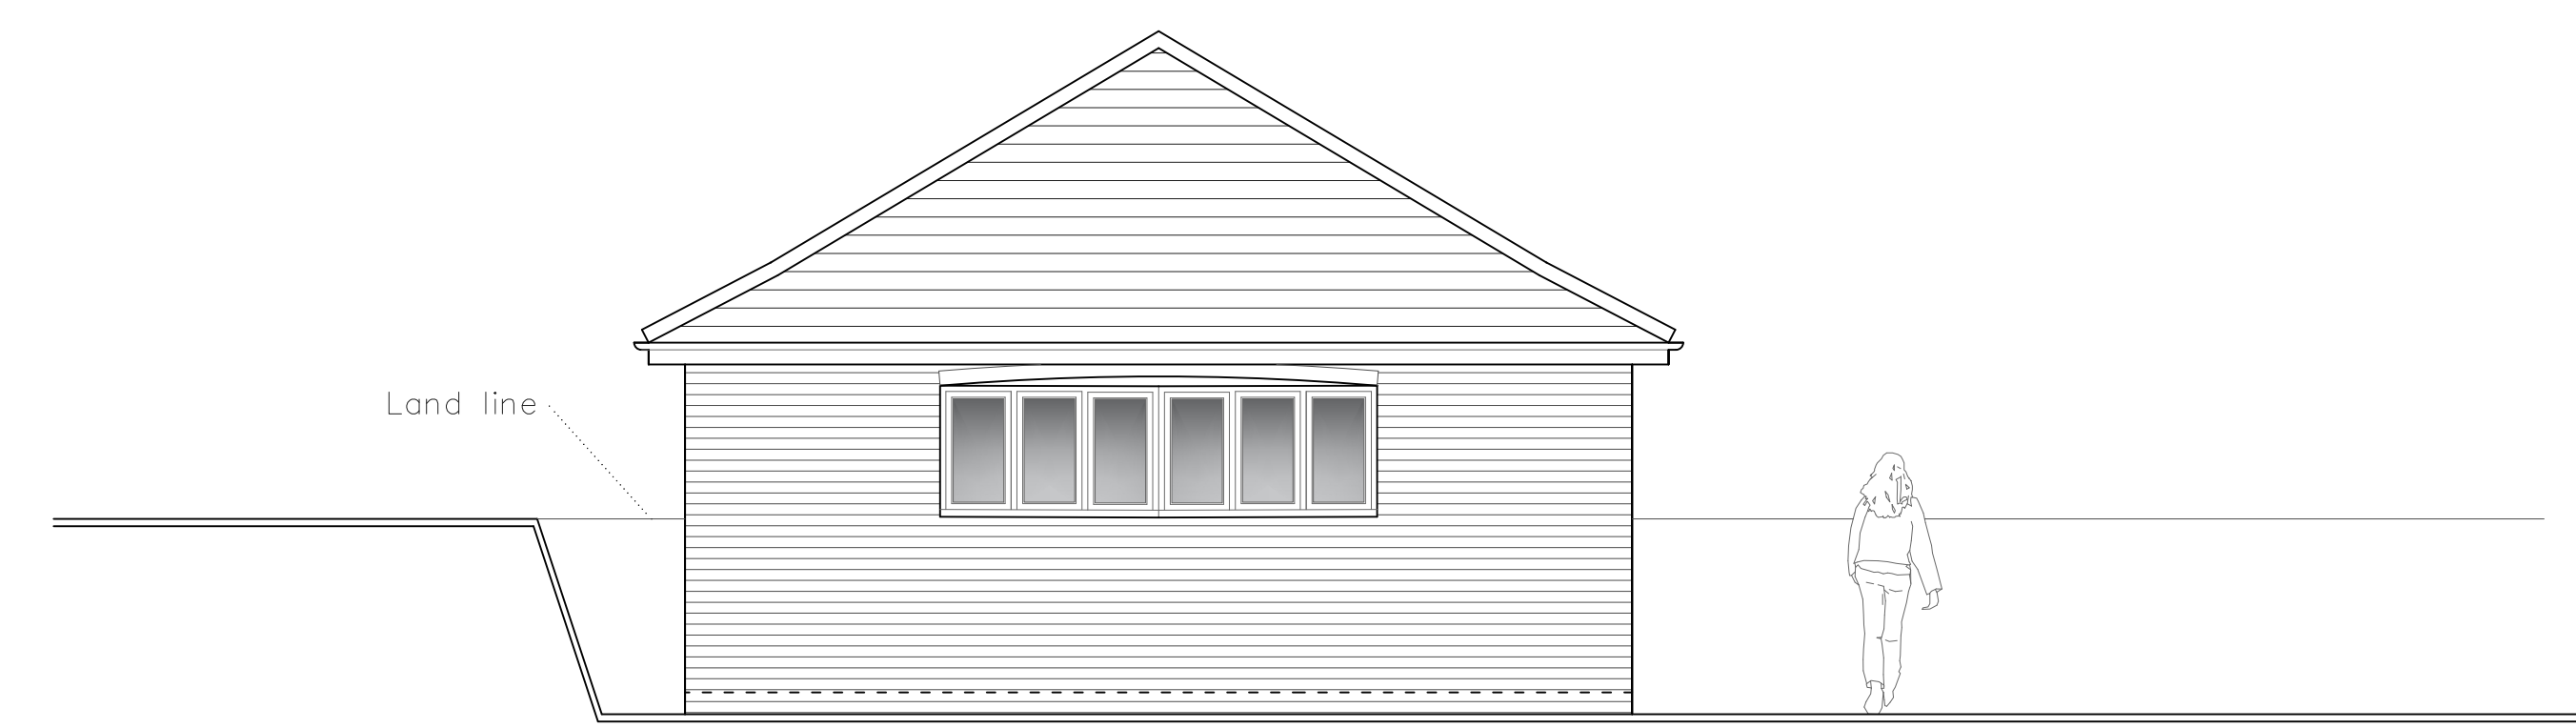

South Elevation

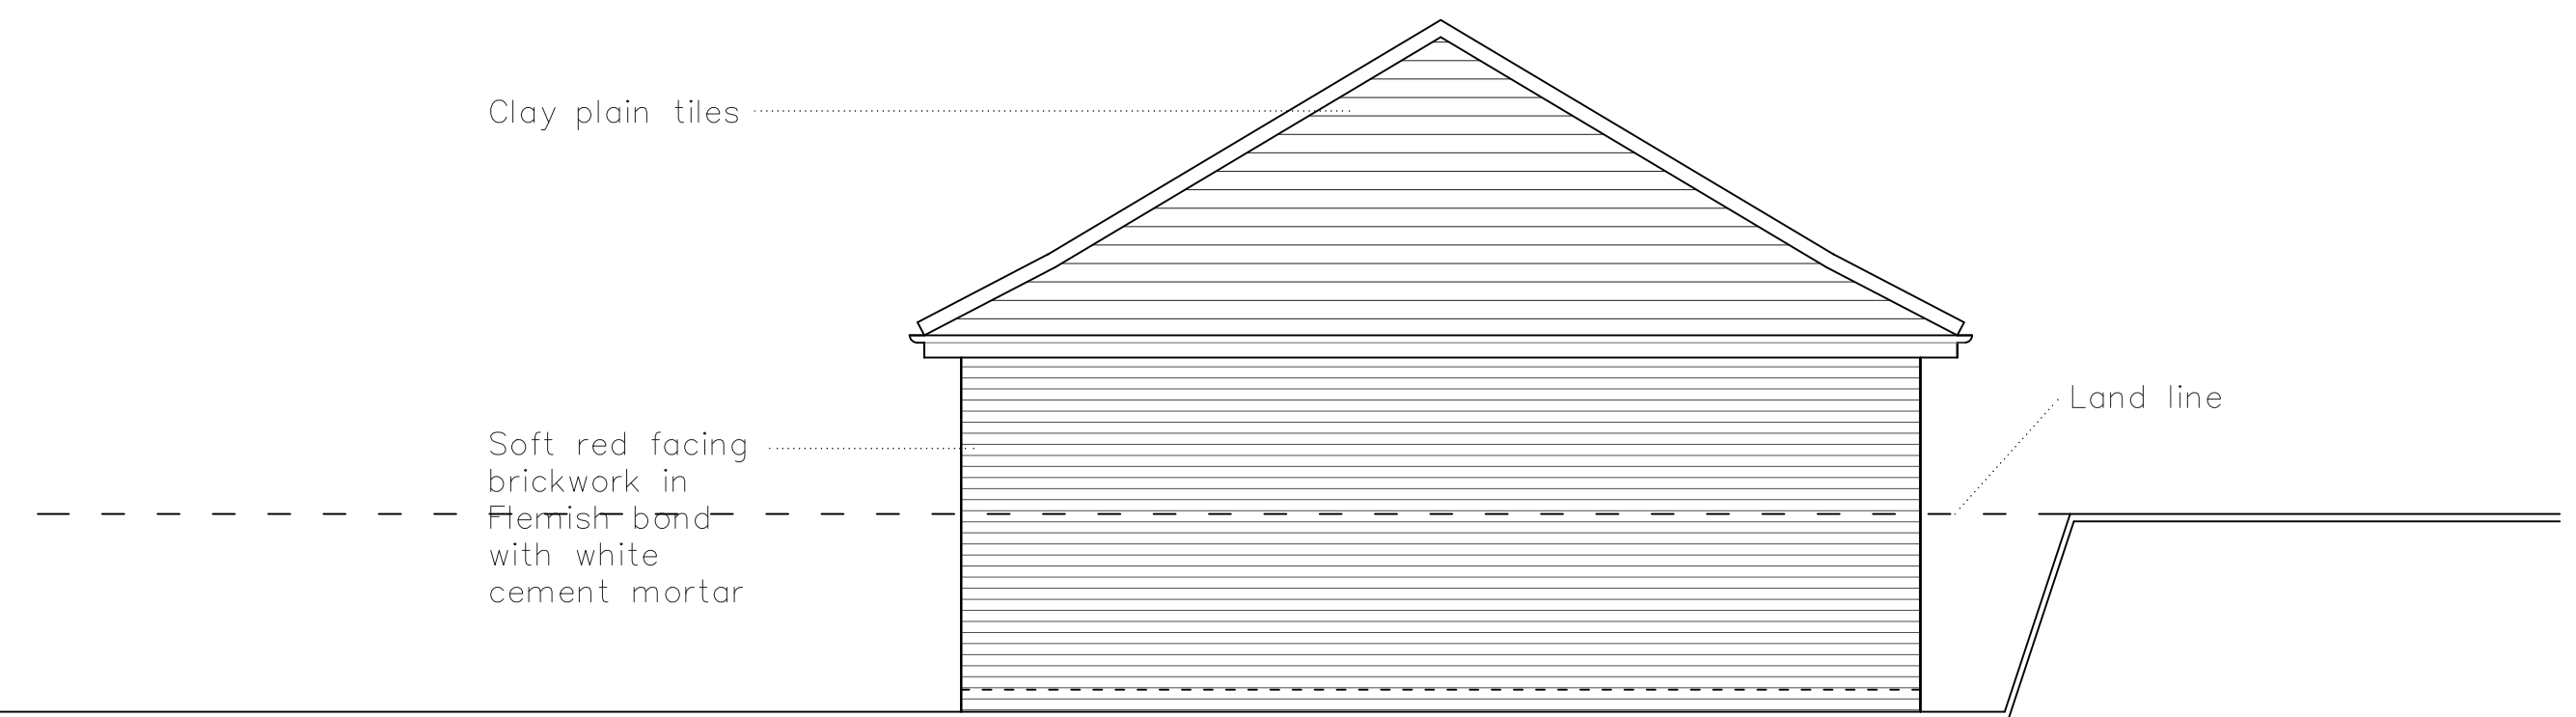

North Elevation

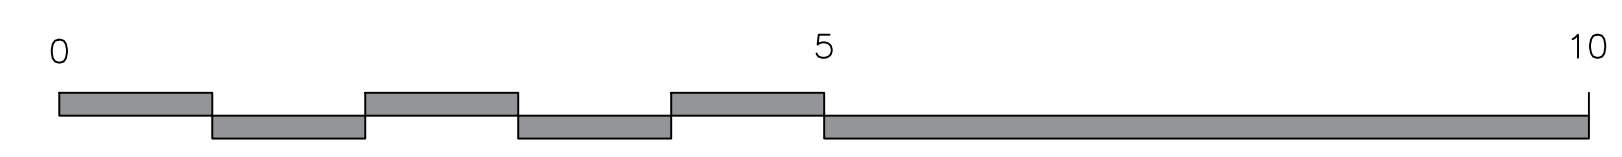

CLIENT	MR & MRS WEBB	
LOCATION	HILL HOUSE, WADES LANE, SHOTLEY, SUFFOLK IP9 1EW	
JOB DESCRIPTION	NEW OUTBUILDING	
TITLE	PROPOSED ELEVATIONS	
DATE	MARCH 2023	DRAWING NO.
SCALE	1:50 @ A1	.03 F
JOB	TIM MOLL ARCHITECTURE SUITE 10 9 STATION YARD NEEDHAM MARKET SUFFOLK IP6 8AS T. 01449 708510 M. 07818087280 E. tim@timmoll.com	
1453		