

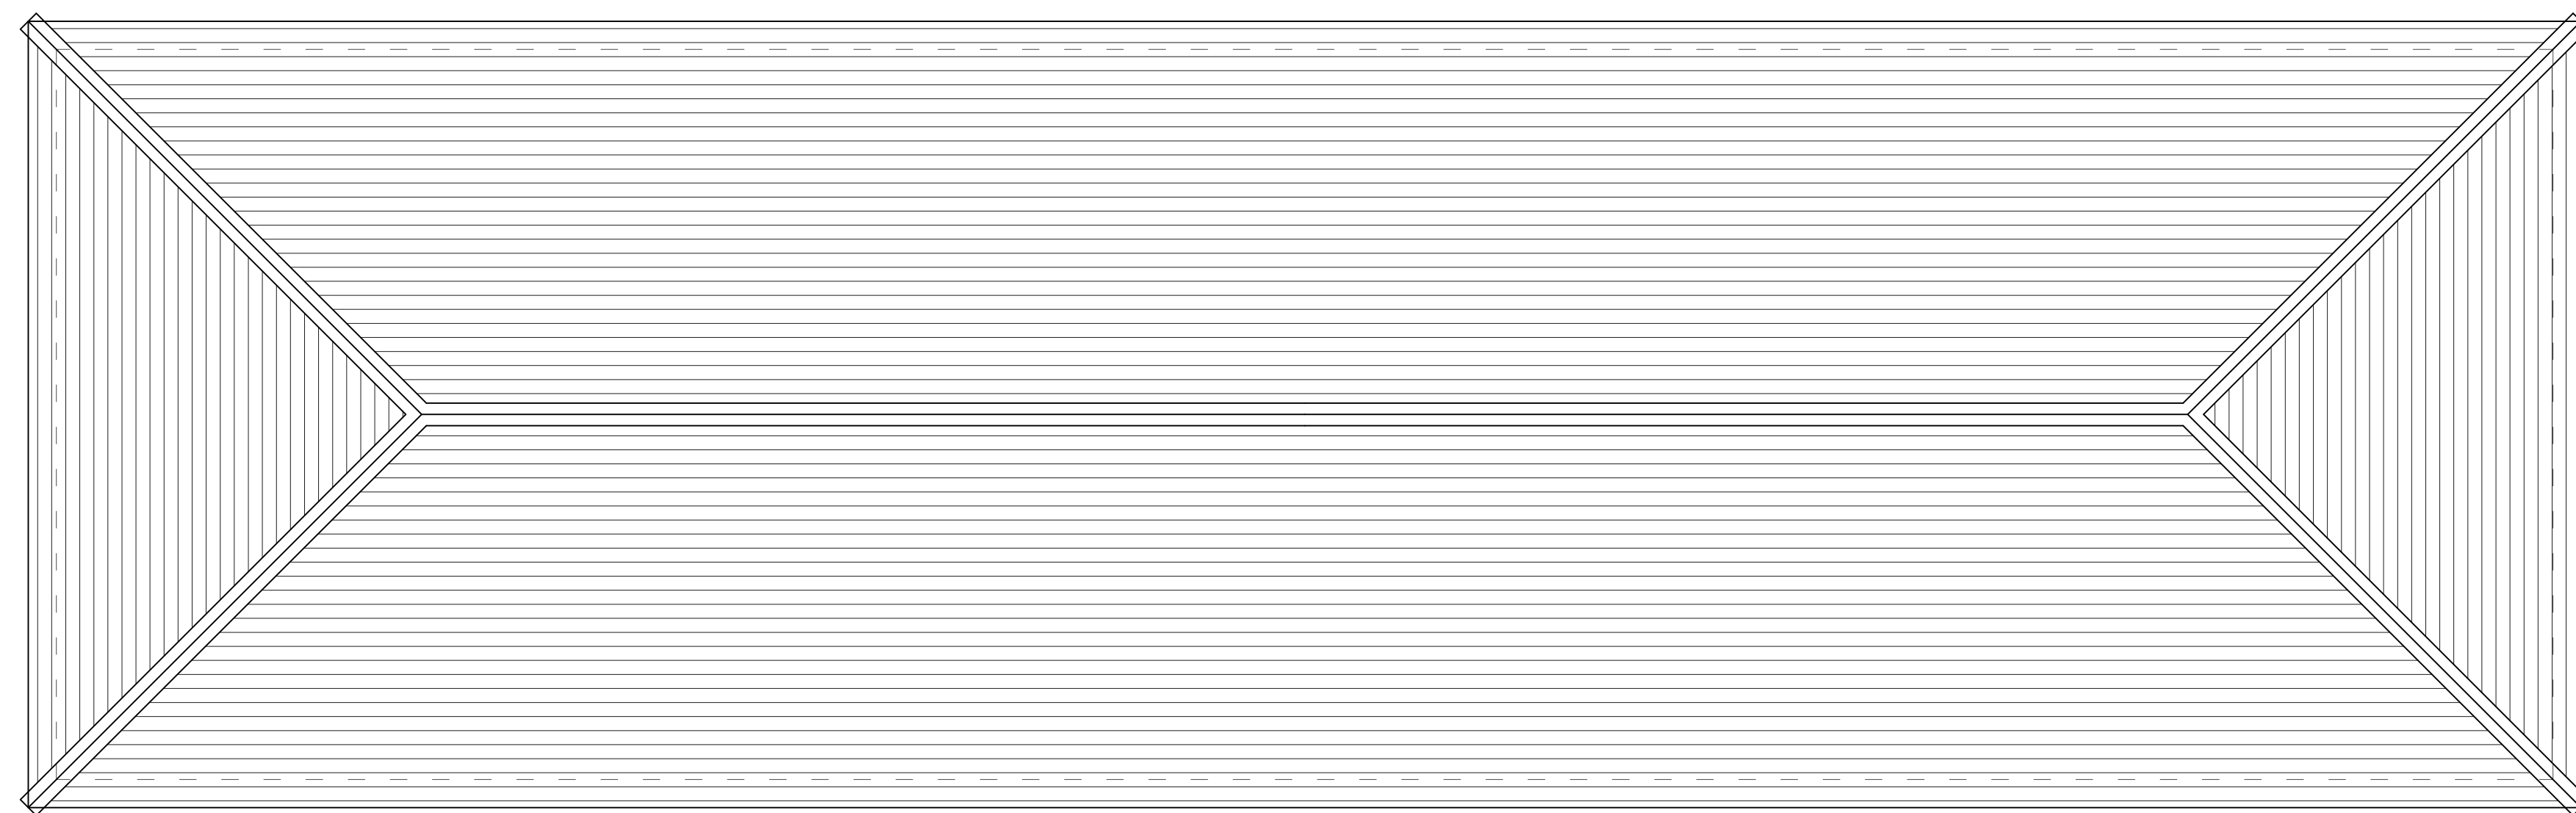


Plan
Scale 1:50

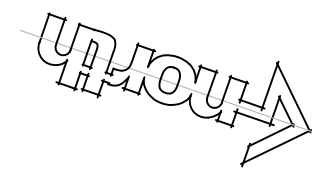

Roof Plan

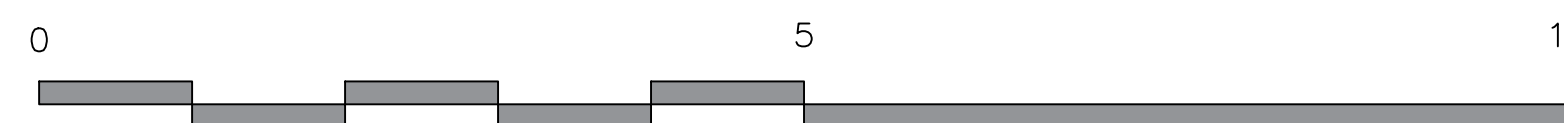

CLIENT	MR & MRS WEBB	
LOCATION	HILL HOUSE, WADES LANE, SHOTLEY, SUFFOLK IP9 1EW	
JOB DESCRIPTION	NEW OUTBUILDING	
TITLE	PROPOSED PLAN	
DATE	MARCH 2023	DRAWING NO.
SCALE	1:50 & 100 @ A1	.02 F
JOB	TIM MOLL ARCHITECTURE SUITE 10 9 STATION YARD NEEDHAM MARKET SUFFOLK IP6 8AS T. 01449 708510 M. 07818087280 E. tim@timmoll.com	
1453		