
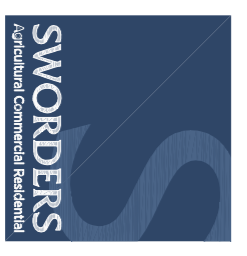
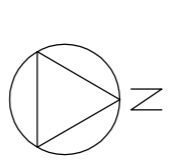
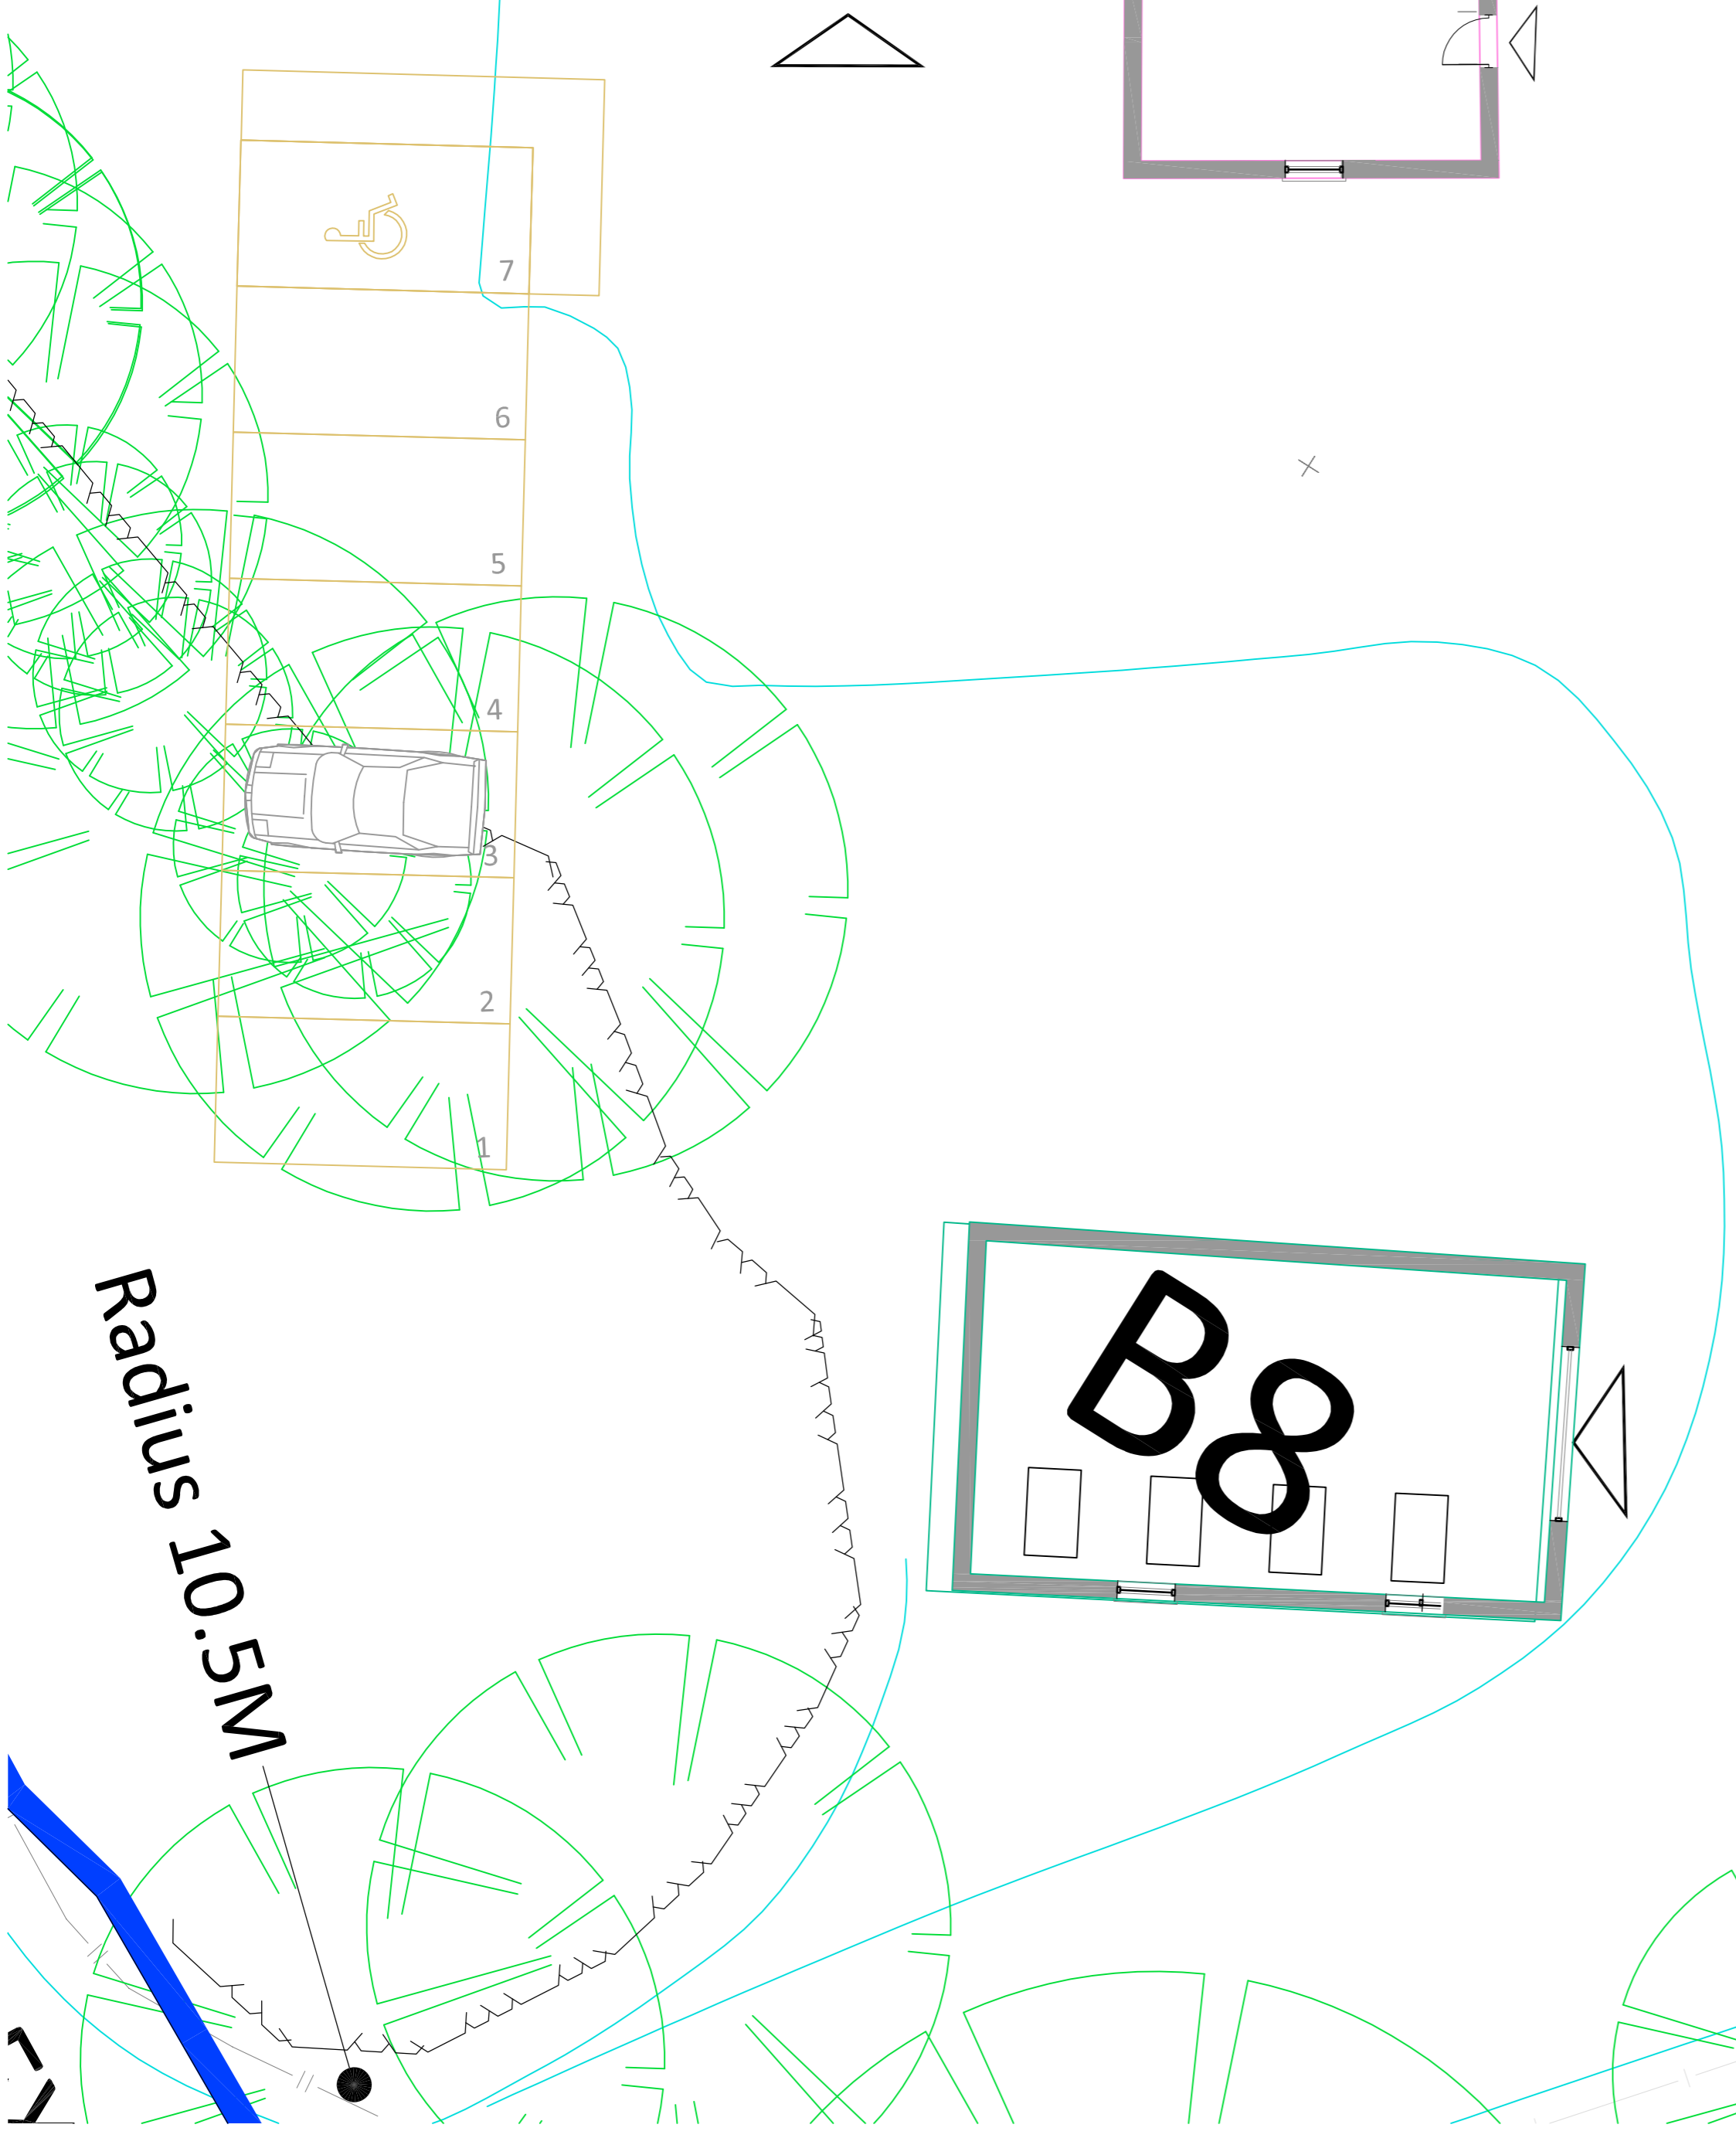
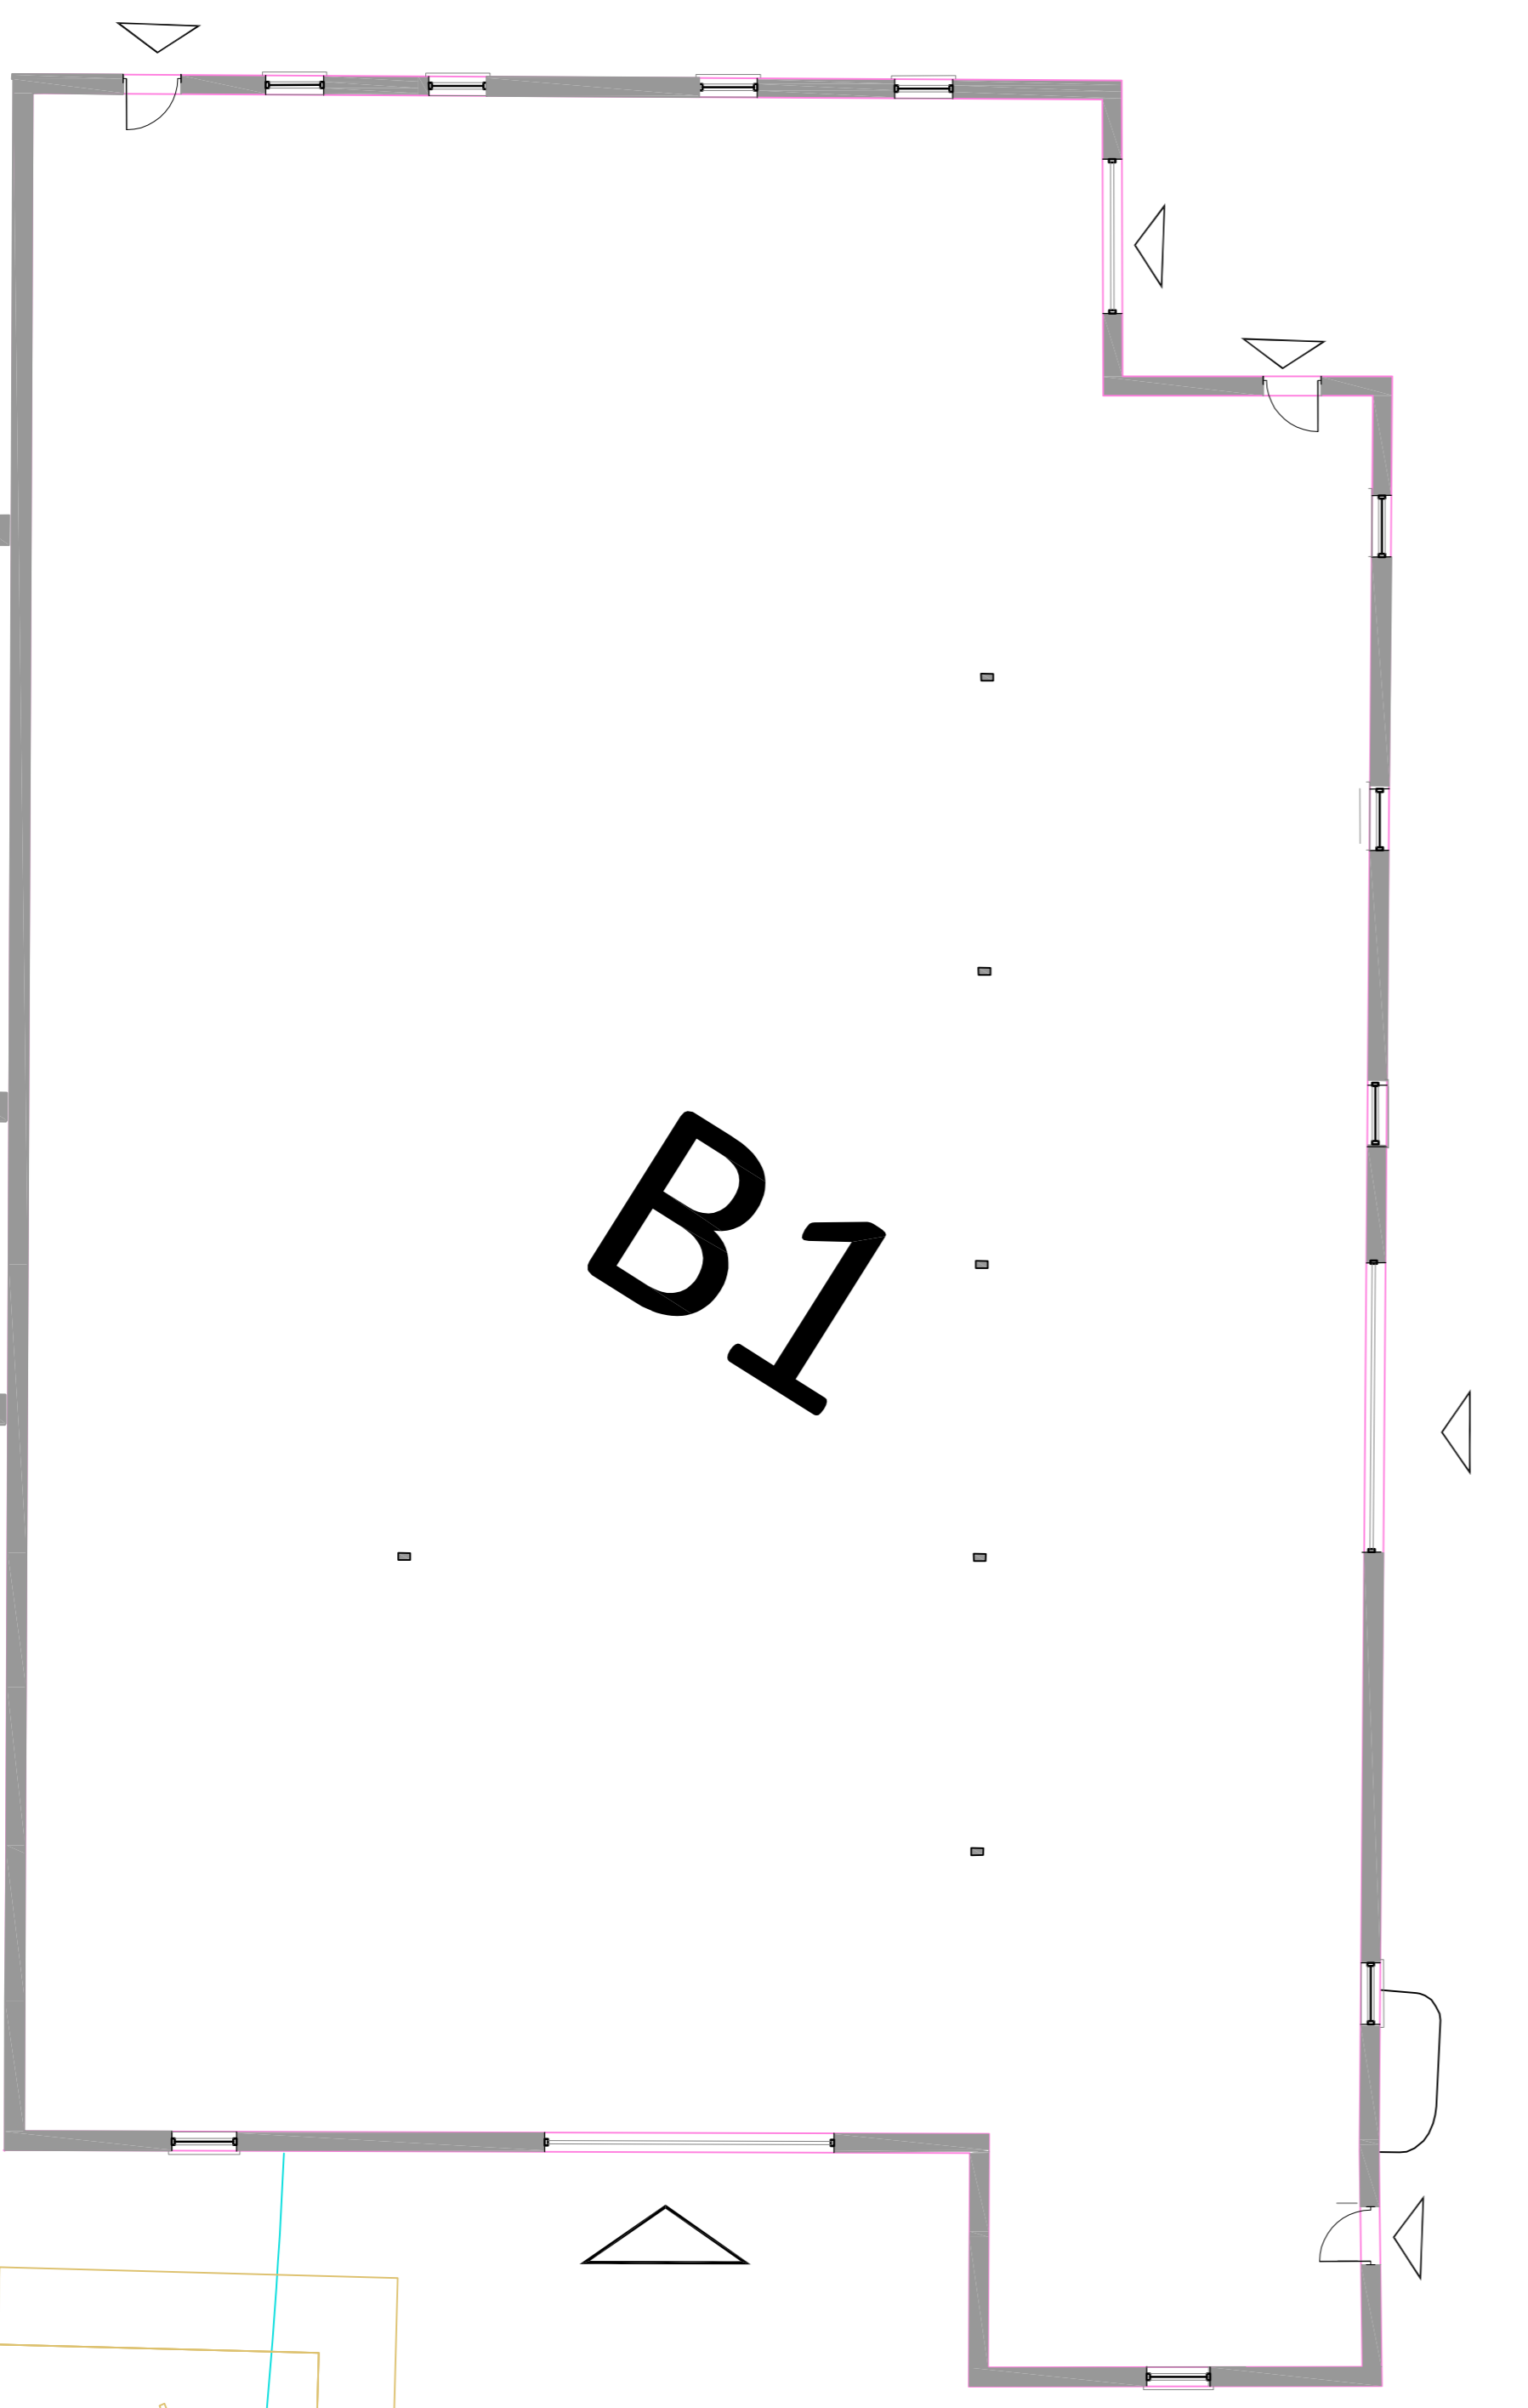
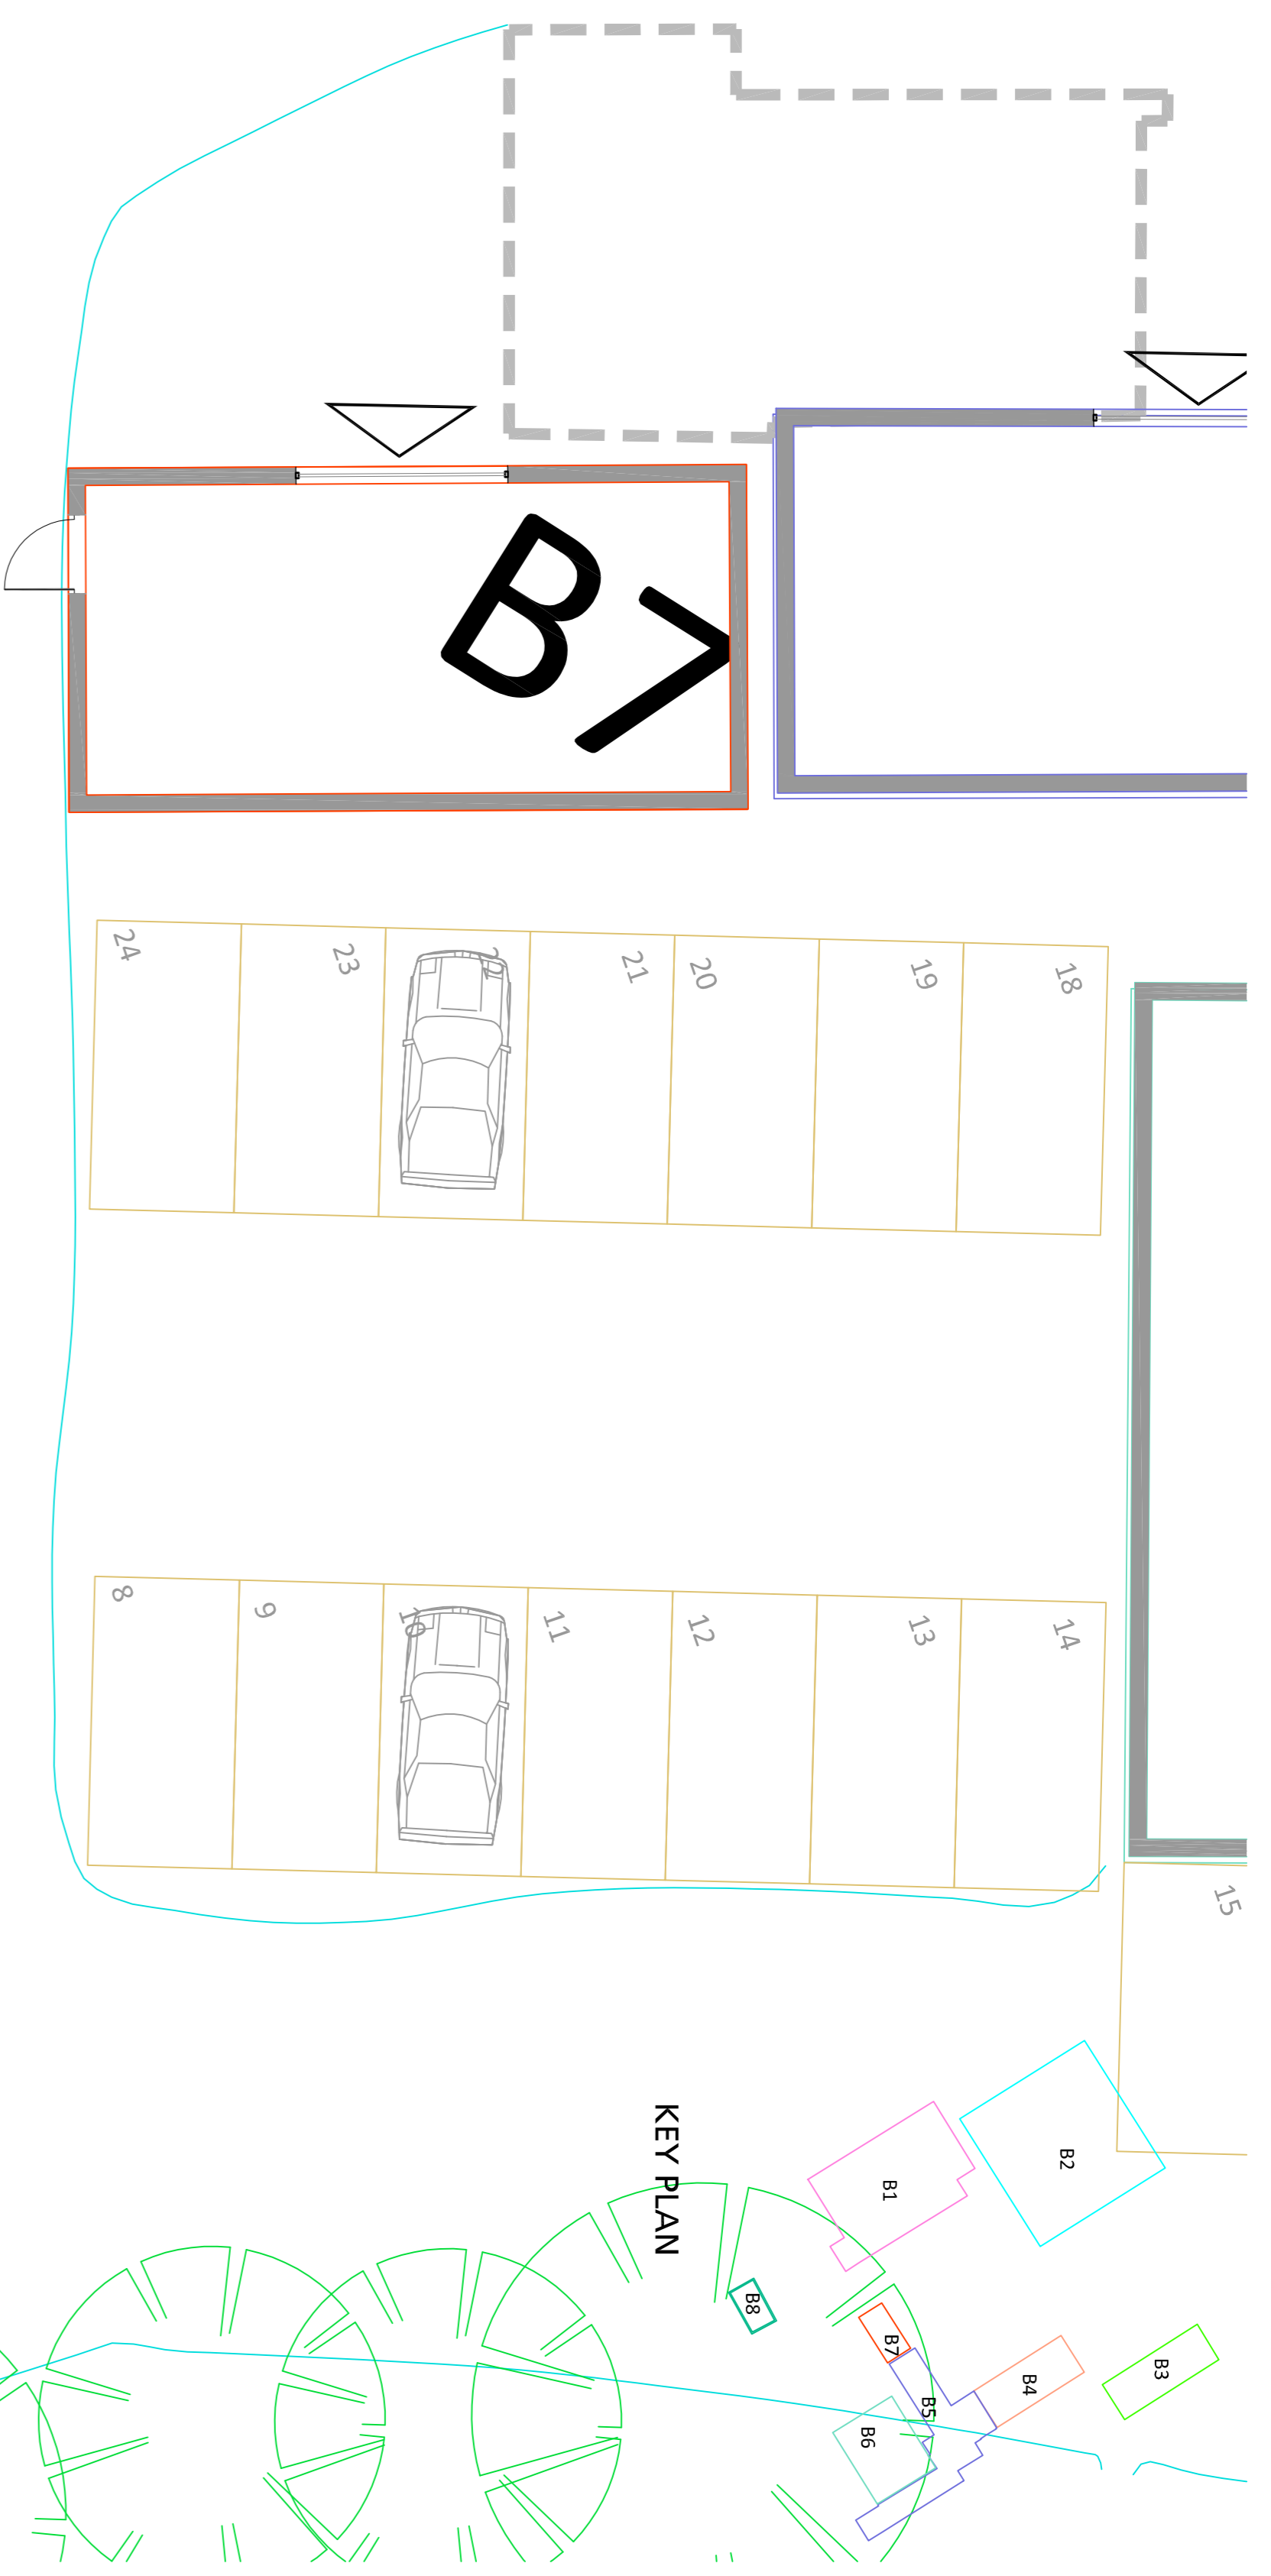


Notes:

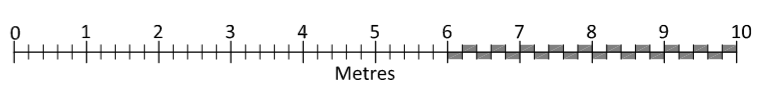

SWORDERS  
SURVEYORS PLANNERS ARCHITECTS  
INTERDISCIPLINARY INTEGRATED PRACTICE

SCHEME  
CHURCH FARM, CHURCH HILL  
HEMPSTEAD ESSEX CB10 2PA

TITLE  
PROPOSED FLOOR PLANS  
UNITS 1, 7 & 8 (SHT 1 OF 3)

DATE	13/01/2023	DESCRIPTION	ISSUED FOR PERMIT
DATE	13/01/2023	DESCRIPTION	ISSUED FOR PERMIT
CLIENT NO. 220540DWG101  
DRAWING NO. 220540DWG101  
SCALE 1:100  
SHEET 1 OF 3  
DATE 13/01/2023  
PROJECT CHURCH FARM, CHURCH HILL, HEMPESTEAD ESSEX CB10 2PA