

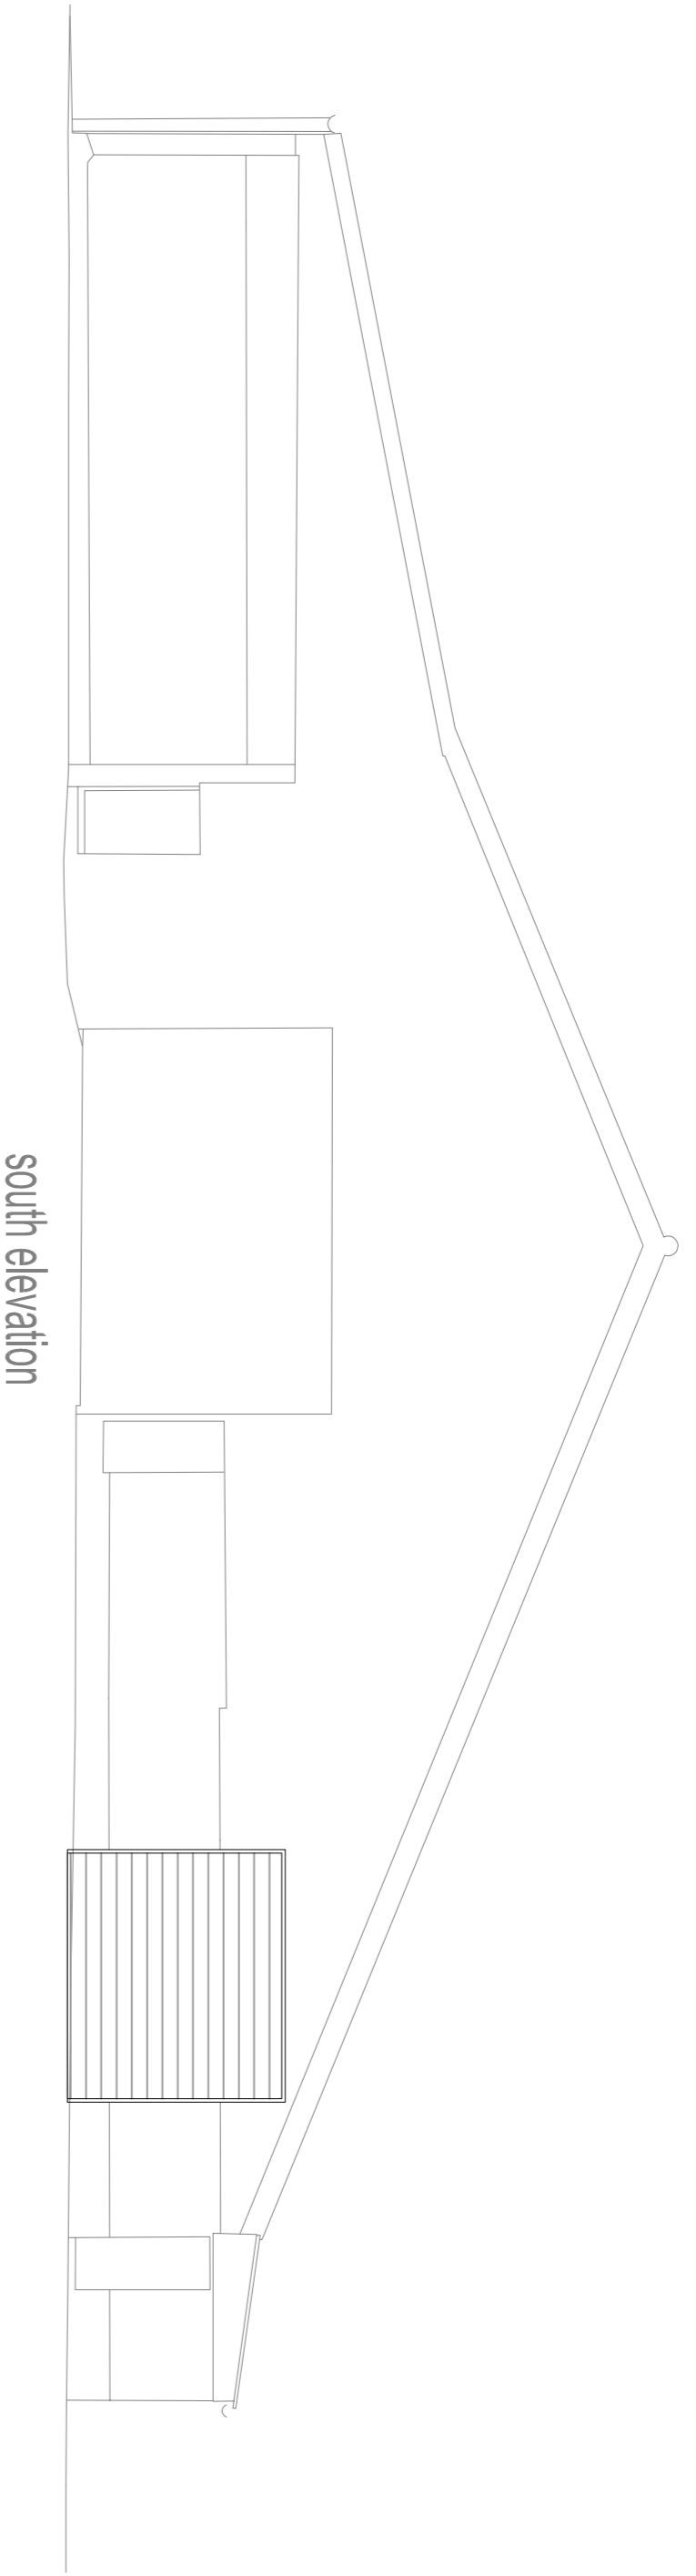


Notes:

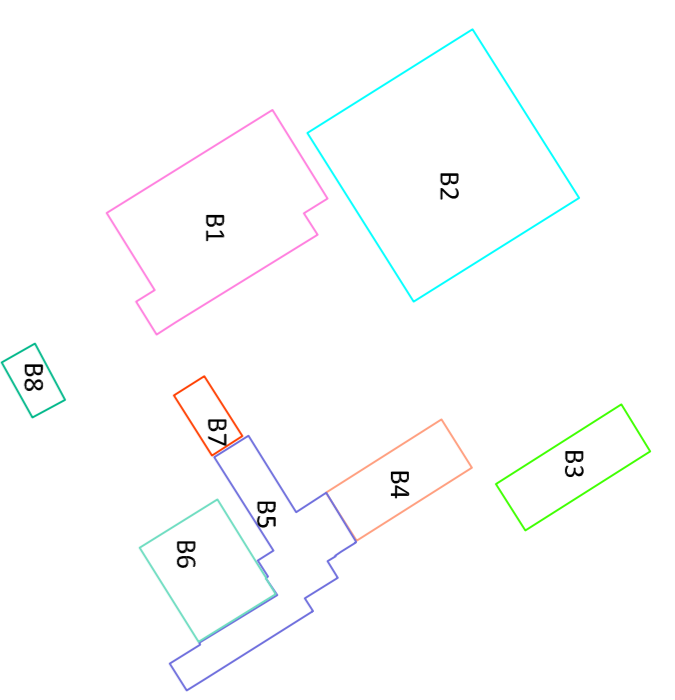


south elevation

DATE: 21.04.2012

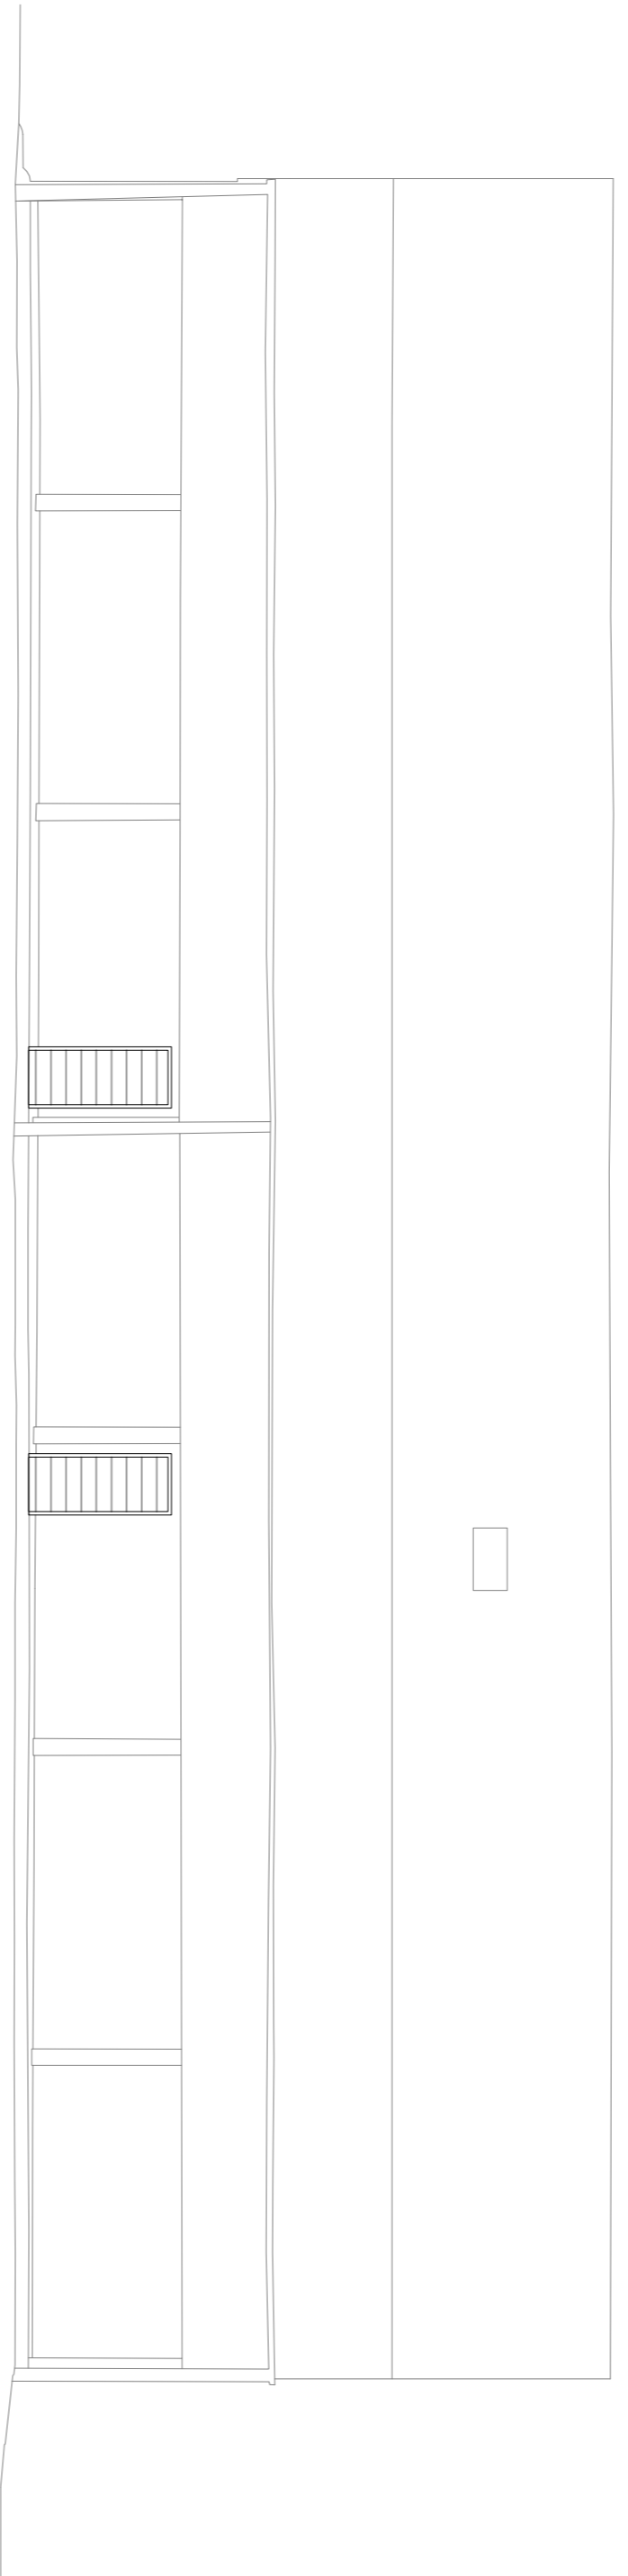



west elevation

DATE: 21.04.2012

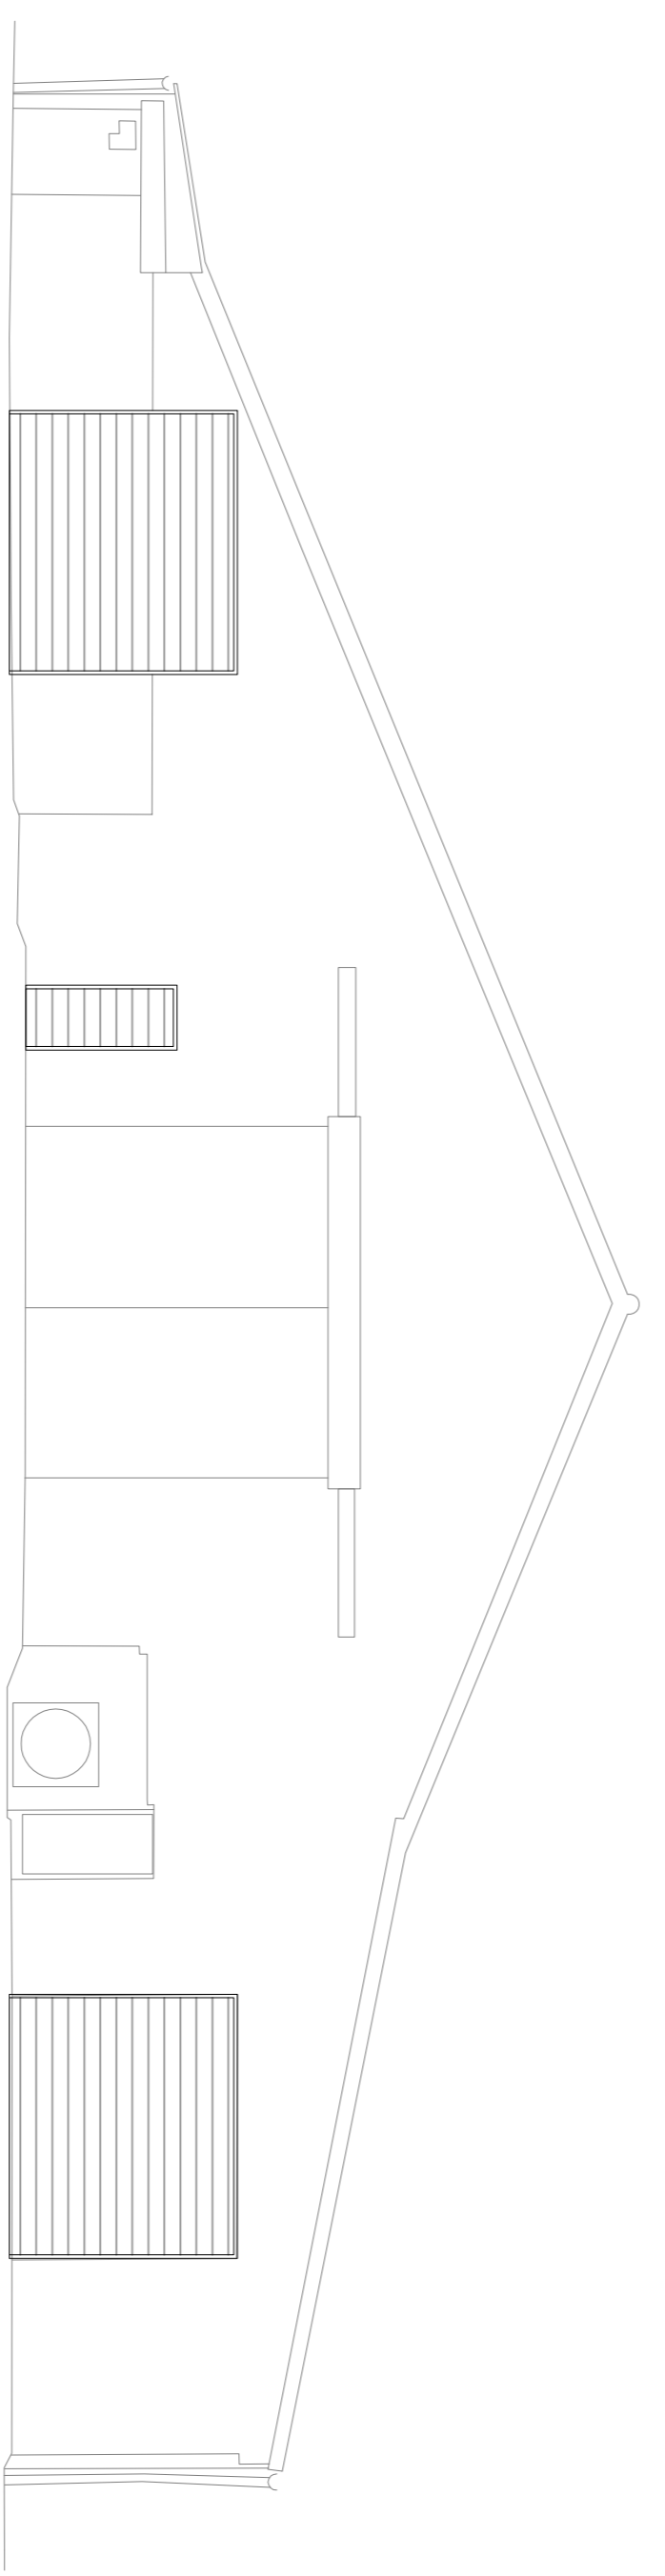


north elevation

DATE: 21.04.2012

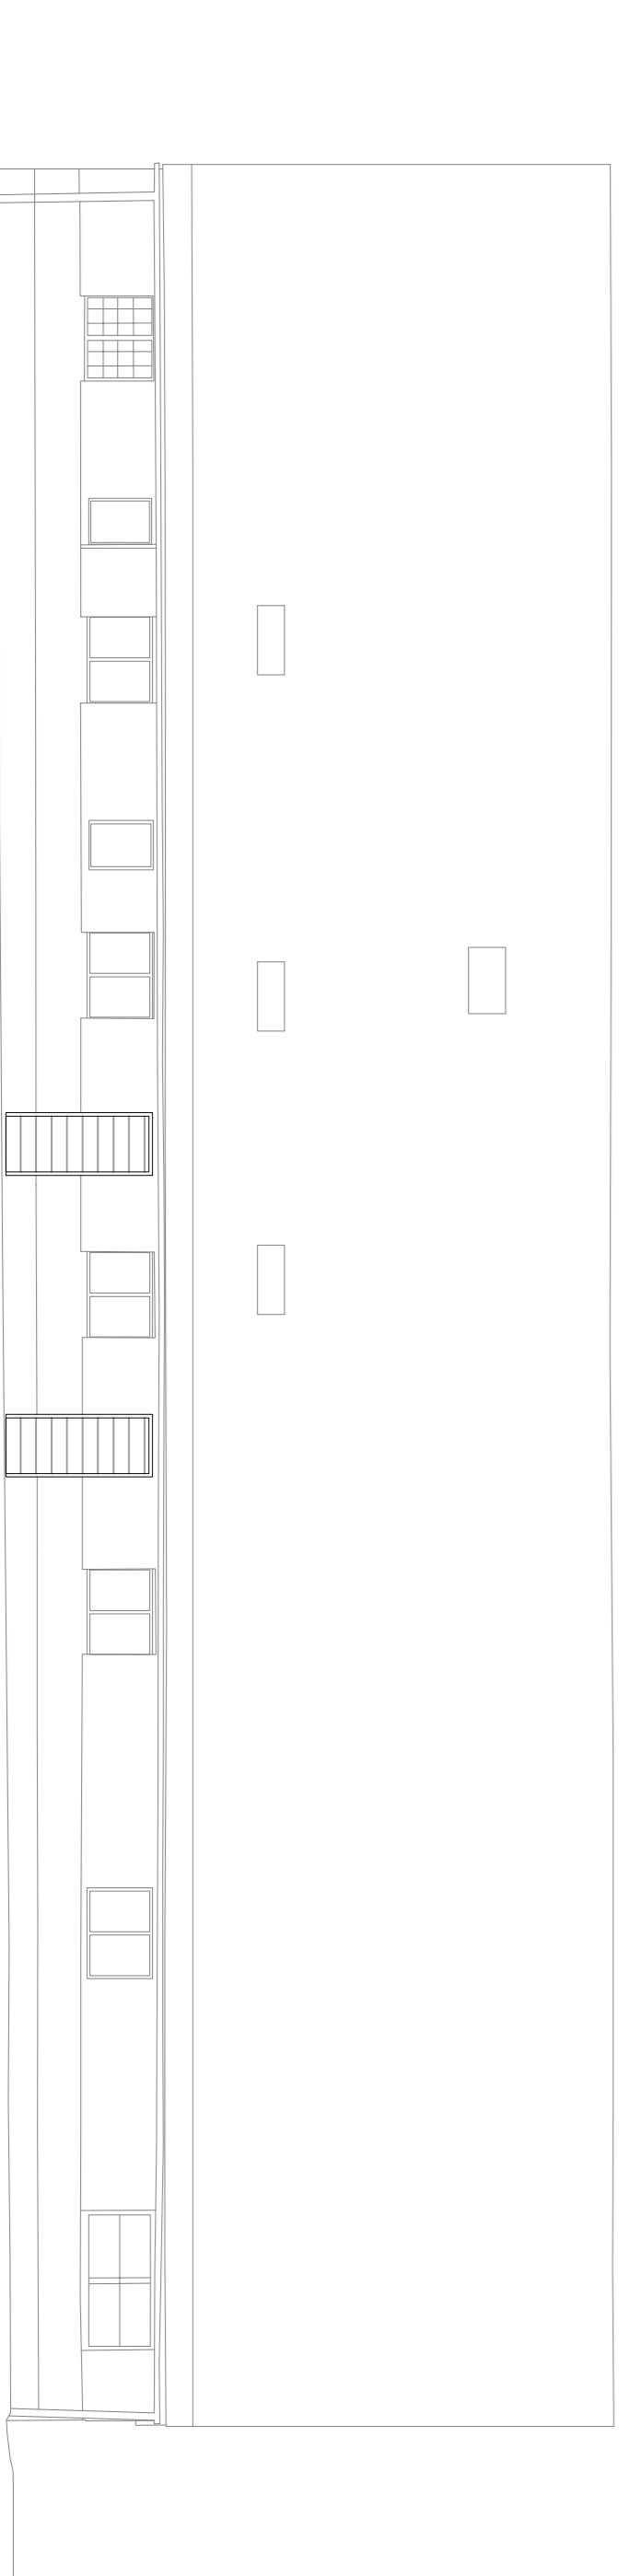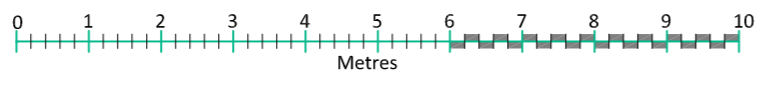

east elevation

DATE: 21.04.2012

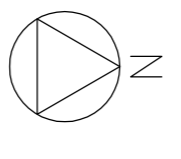

SWORDERS PARTNERSHIP ARCHITECTS  
HARTWOODS ROAD, HEMPESTEAD, ESSEX, SS16 5LW  
Phone: 01274 511111 | Email: info@sworders.co.uk

SITE: CHURCH FARM, CHURCH HILL  
HEMPSTEAD ESSEX CB10 2PA

TITLE: PROPOSED ELEVATIONS  
BARN 2

|                          |                  |                 |                  |
|--------------------------|------------------|-----------------|------------------|
| DATE: 21.04.2012         | SCALE: 1:100     | PROJECT: BARN 2 | DATE: 21.04.2012 |
| CLIENT NO: SIL2752       | DATE: 21.04.2012 | NO: 51          | REVISION: /      |
| DRAWING NO: 220540DWG311 | NO: 51           | NO: 51          | NO: 51           |

Copyright © 2012, Sworders. All rights reserved. This drawing is the property of Sworders and should not be reproduced without prior permission.