
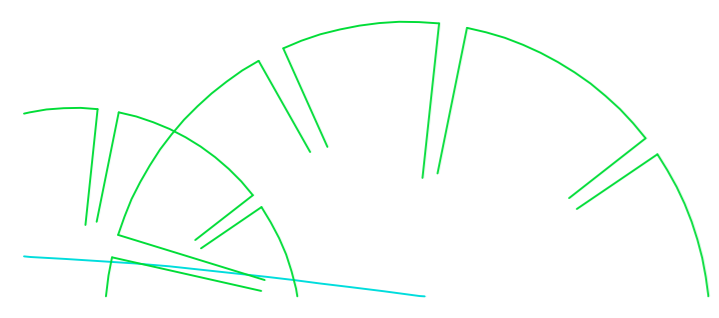
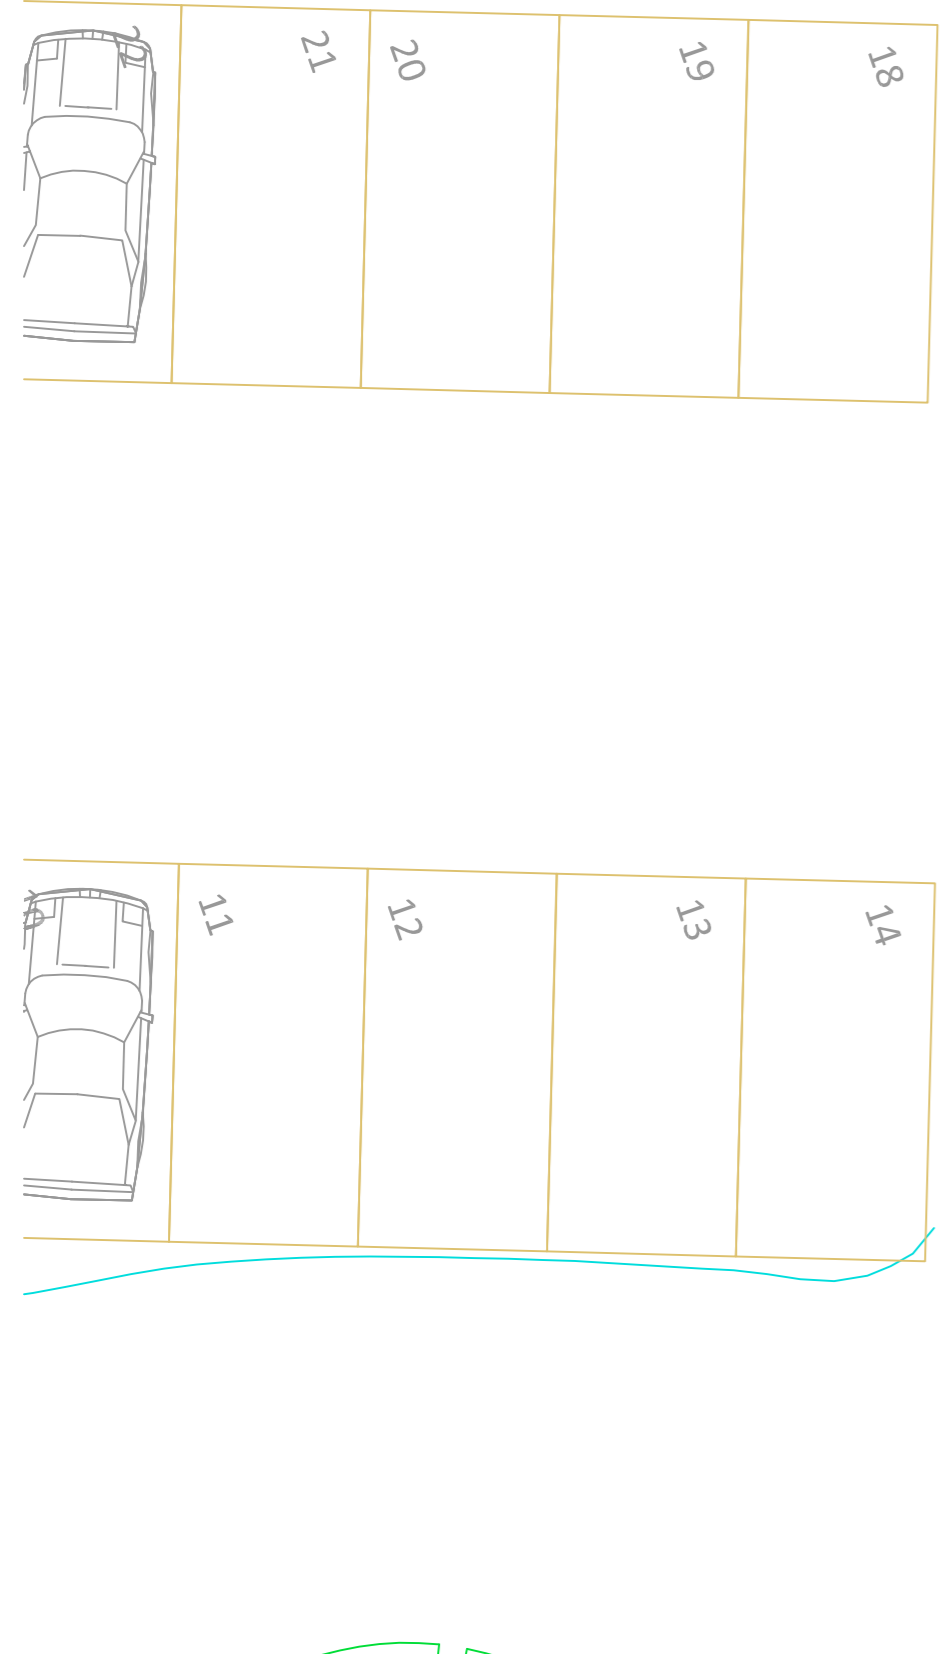
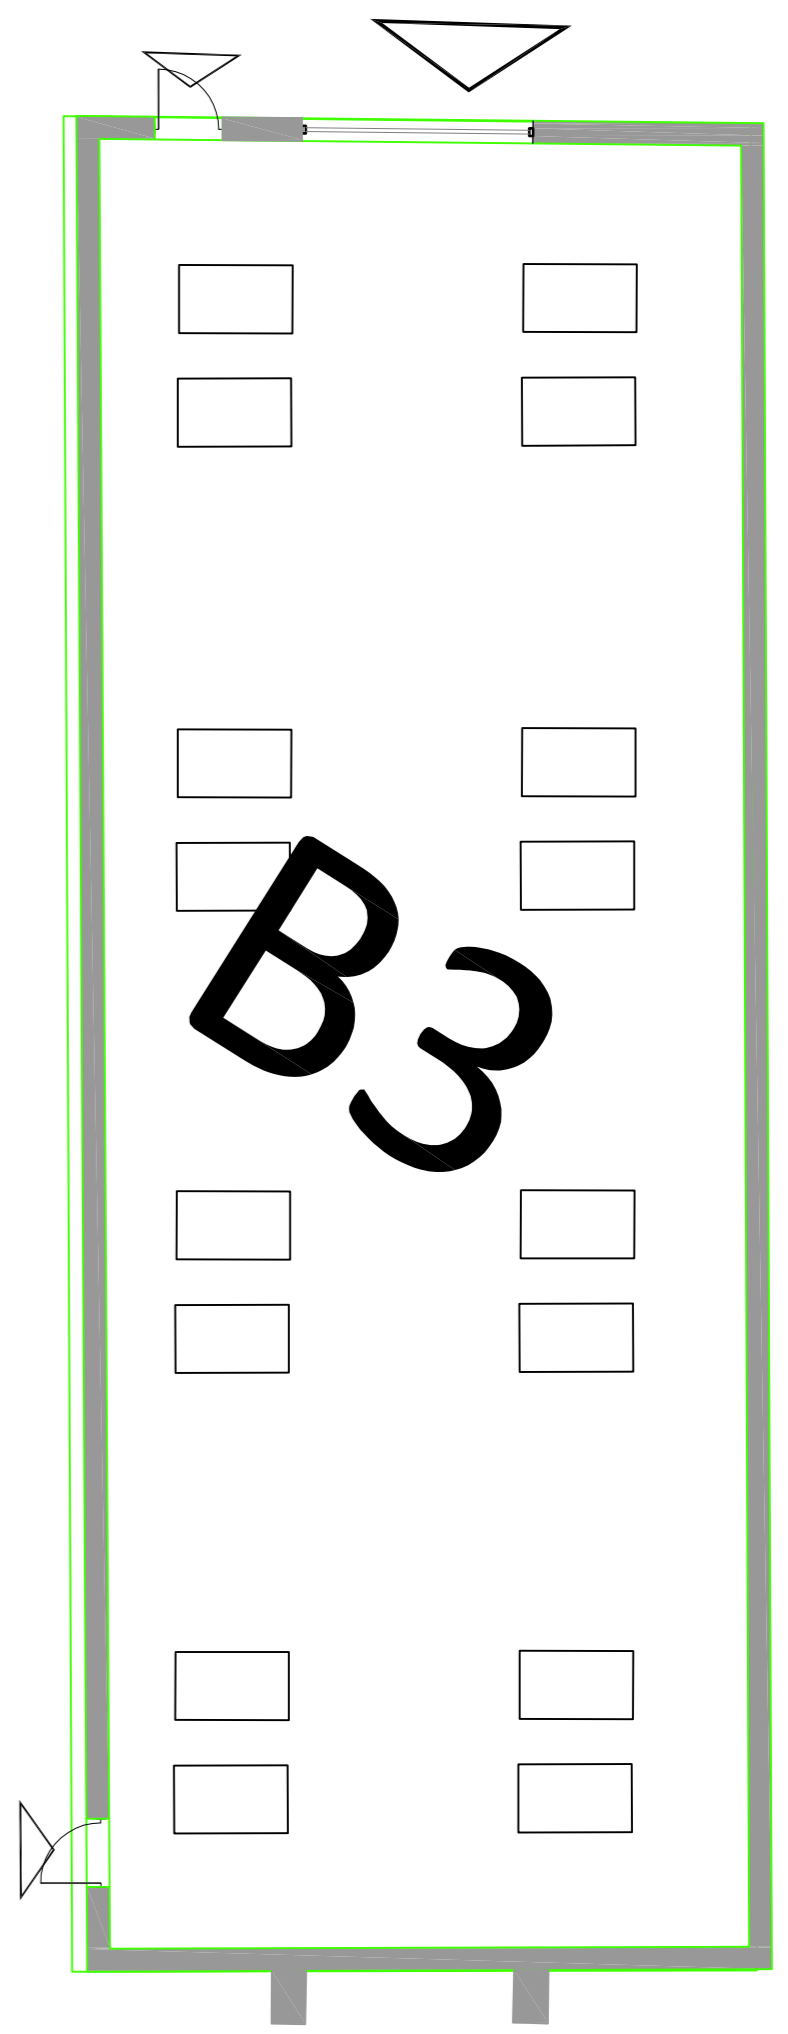


Notes:

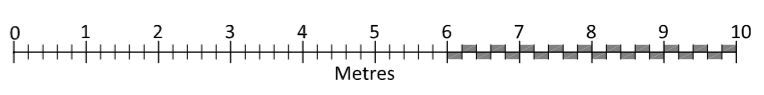

SWORDERS PARTNERSHIP ARCHITECTS  
HARTWOODS ROAD, HEMPESTEAD, ESSEX, SS16 5LW  
Tel: 01274 811111 | Email: info@sworders.co.uk

SCHEME: CHURCH FARM, CHURCH HILL  
HEMPSTEAD ESSEX CB10 2PA

TITLE: PROPOSED FLOOR PLANS  
UNITS 3, 4, 5 & 6 (SHT 3 OF 3)

DATE	12/01/2023	DESCRIPTION	ISSUED FOR PERMIT
DATE	12/01/2023	DESCRIPTION	ISSUED FOR PERMIT
DATE	12/01/2023	DESCRIPTION	ISSUED FOR PERMIT

CLIENT NO: 220540DWG103  
DRAWING NO: 512752  
SCALE: A3  
DATE: 12/01/2023  
DRAWN BY: [Signature]  
CHECKED BY: [Signature]  
DATE: 12/01/2023