

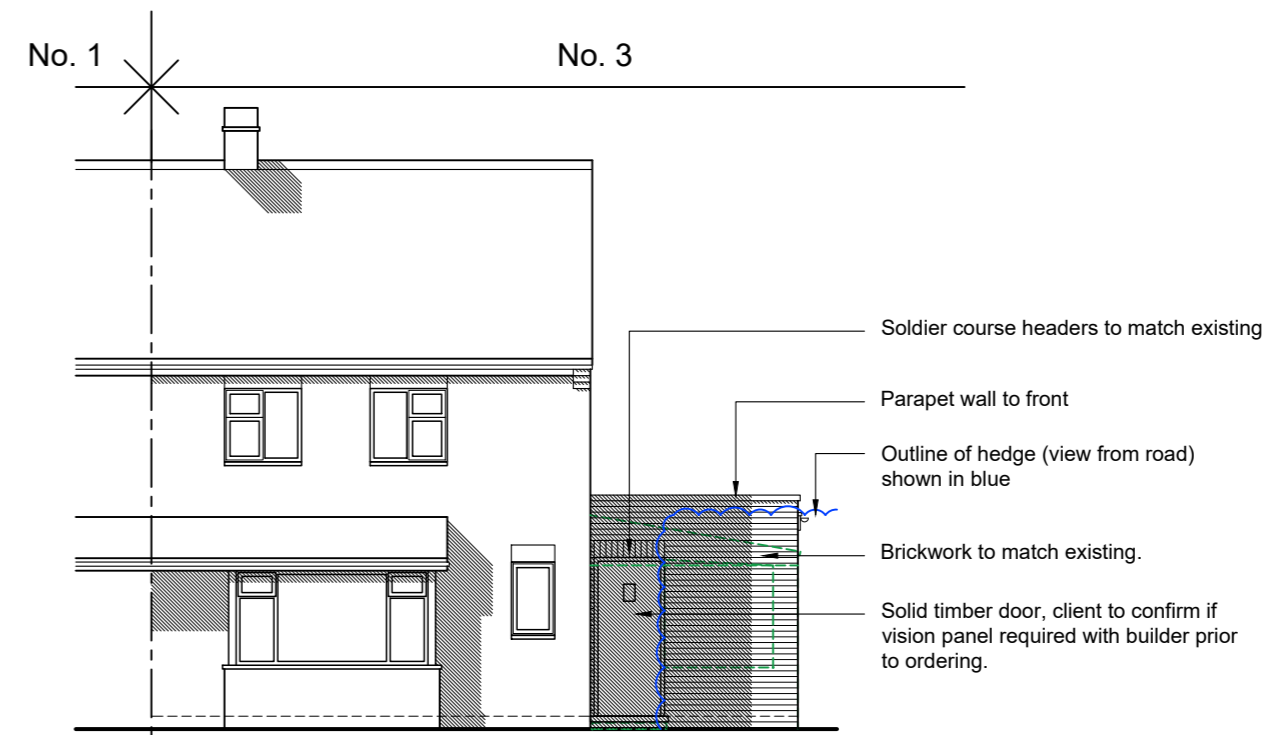


Ground Floor Plan
scale 1:50


sewer location indicative only, exact position of mains sewer to be confirmed by builder on site prior to commencement of works

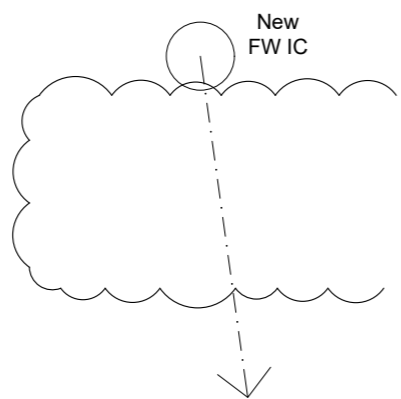

Front Elevation
scale 1:100

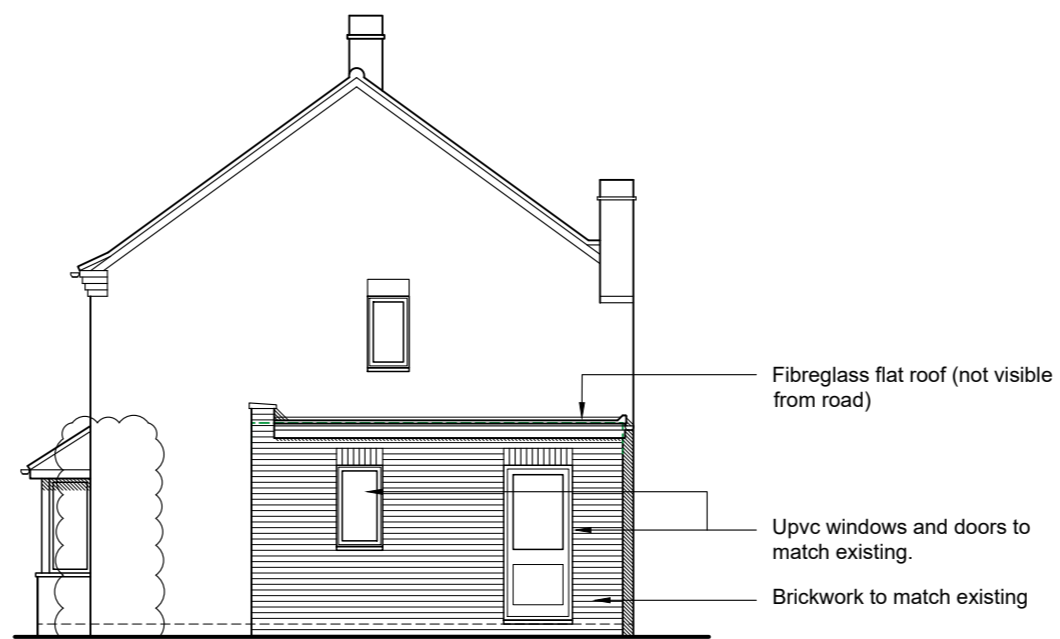

Side Elevation

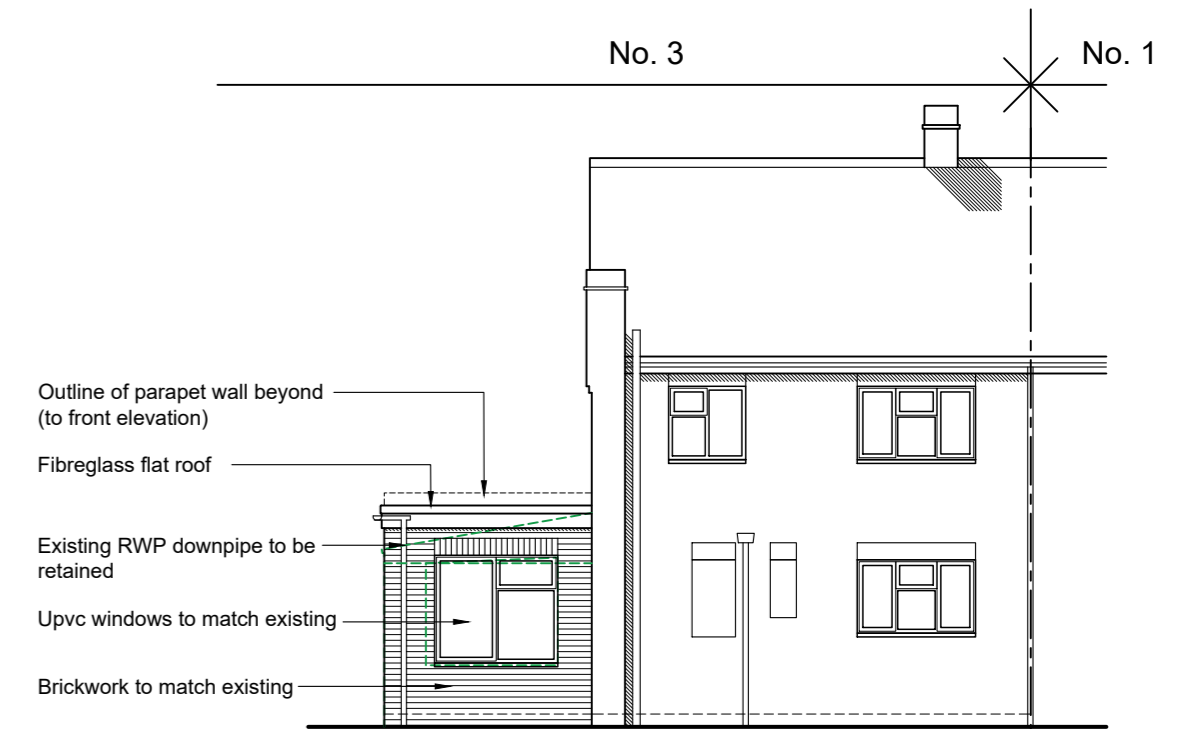

Rear Elevation

EXTERNAL MATERIALS

- ROOF : FIBREGLASS FLAT ROOF
- WALLS : BRICKWORK TO MATCH EXISTING
- WINDOWS & DOORS : WHITE PVCU TO MATCH EXISTING
FRONT DOOR TIMBER TO MATCH EXISTING
- GUTTERS & DOWNPIPES : BLACK TO MATCH EXISTING MAIN HOUSE

1:100 0 1 2 4 6 8m

1:50 0 1 2 3 4m

Rev C Mar 2023 Planning Issue.

ASW Architectural Services

www.aswarchitectural.co.uk info@aswarchitectural.co.uk
tel: 07311 626 052

ASW Architectural Services is a trading name of Ask 4 Eco Limited. Company Registration No. 07477465 England & Wales.

Project	Single Storey Side Extension		
Client	Mr and Mrs Bellamy		
Address	3 North Fen Road, Helpingham, Sleaford. NG34 0RR		
Drawing	Proposed Plan and Elevations		
Scale	1:50 / 1:100 @ A2	Date	Nov 2022
Drawing No.	2209 / 04	Revision	C

Proposed Plan and Elevations