


KERB LINE TO NEASHAM ROAD

FOOTPATH TO NEASHAM ROAD

NORTH

W 2 S

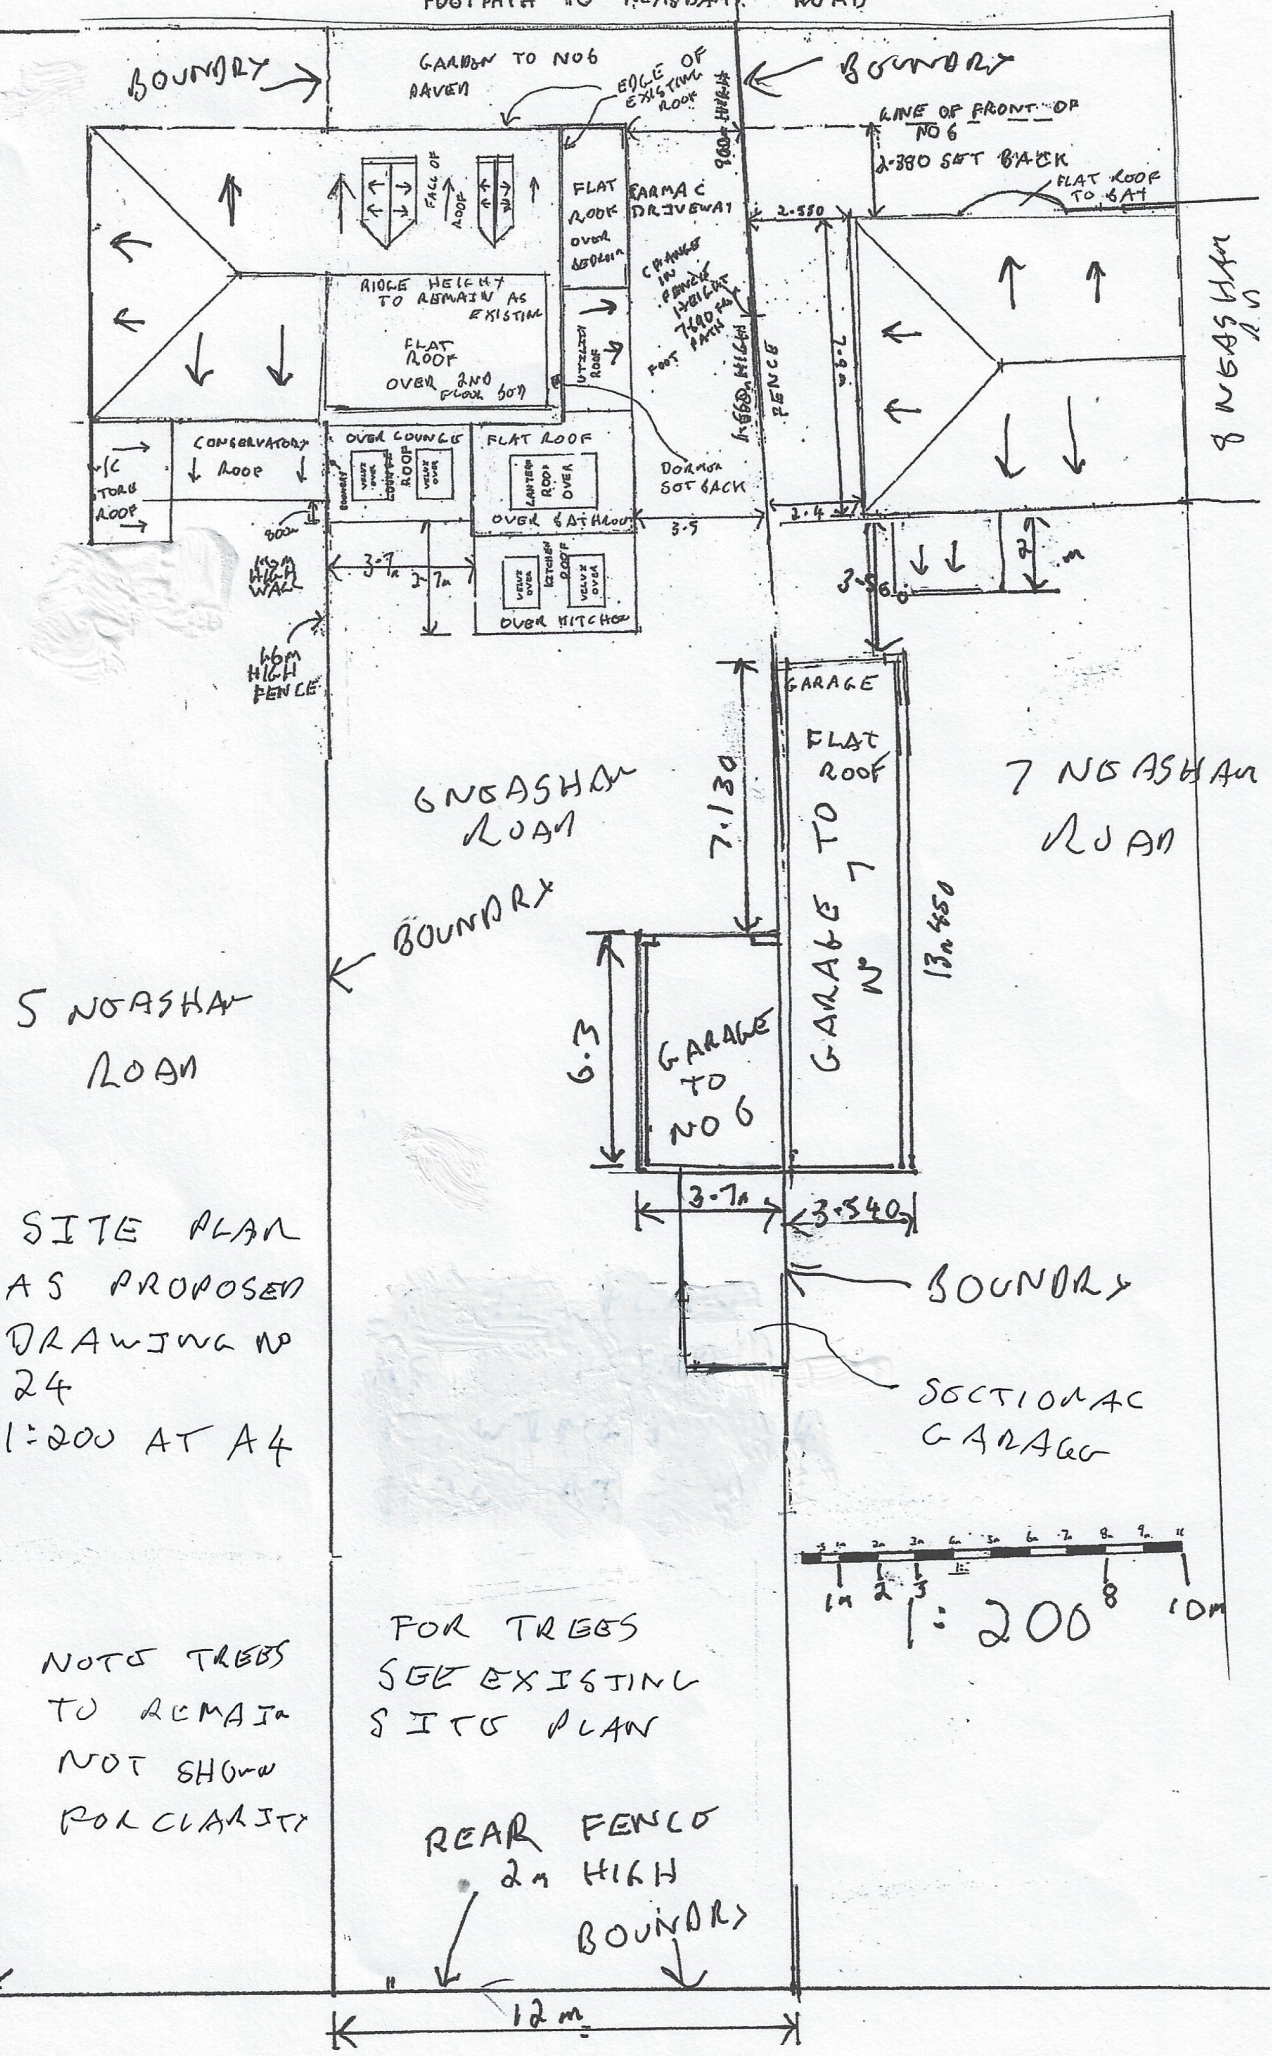

SITE PLAN AS PROPOSED  
DRAWING NO 24  
1:200 AT A4

NOTE TREES TO REMAIN NOT SHOWN FOR CLARITY

FOR TREES SEE EXISTING SITE PLAN

REAR FENCE 2m HIGH BOUNDARY

1:200  
10m

5 NEASHAM ROAD

6 NEASHAM ROAD

7 NEASHAM ROAD

8 NEASHAM ROAD

BOUNDARY

BOUNDARY

BOUNDARY

BOUNDARY

SECTIONAL GARAGE

GARDEN TO NO 6 RAVEN

EDGE OF EXISTING ROOF

LINE OF FRONT OF NO 6 2.380 SET BACK

FLAT ROOF TO SAT

FLAT ROOF OVER 2ND FLOOR

FACE OF ROOF

ROOF HEIGHT TO REMAIN AS EXISTING

FLAT ROOF OVER 2ND FLOOR 60"

FLAT ROOF OVER 2ND FLOOR

CHIMNEY IN PENETRATED TO ROOF

DOWN PIPE

DOWN PIPE

